


BM. 193.17 Top Iron W.L. Old Manor S.L. 8th  
 BM. 193.77 "G" in Globe E. of Old Manor S.L. Murdock

WX 10'

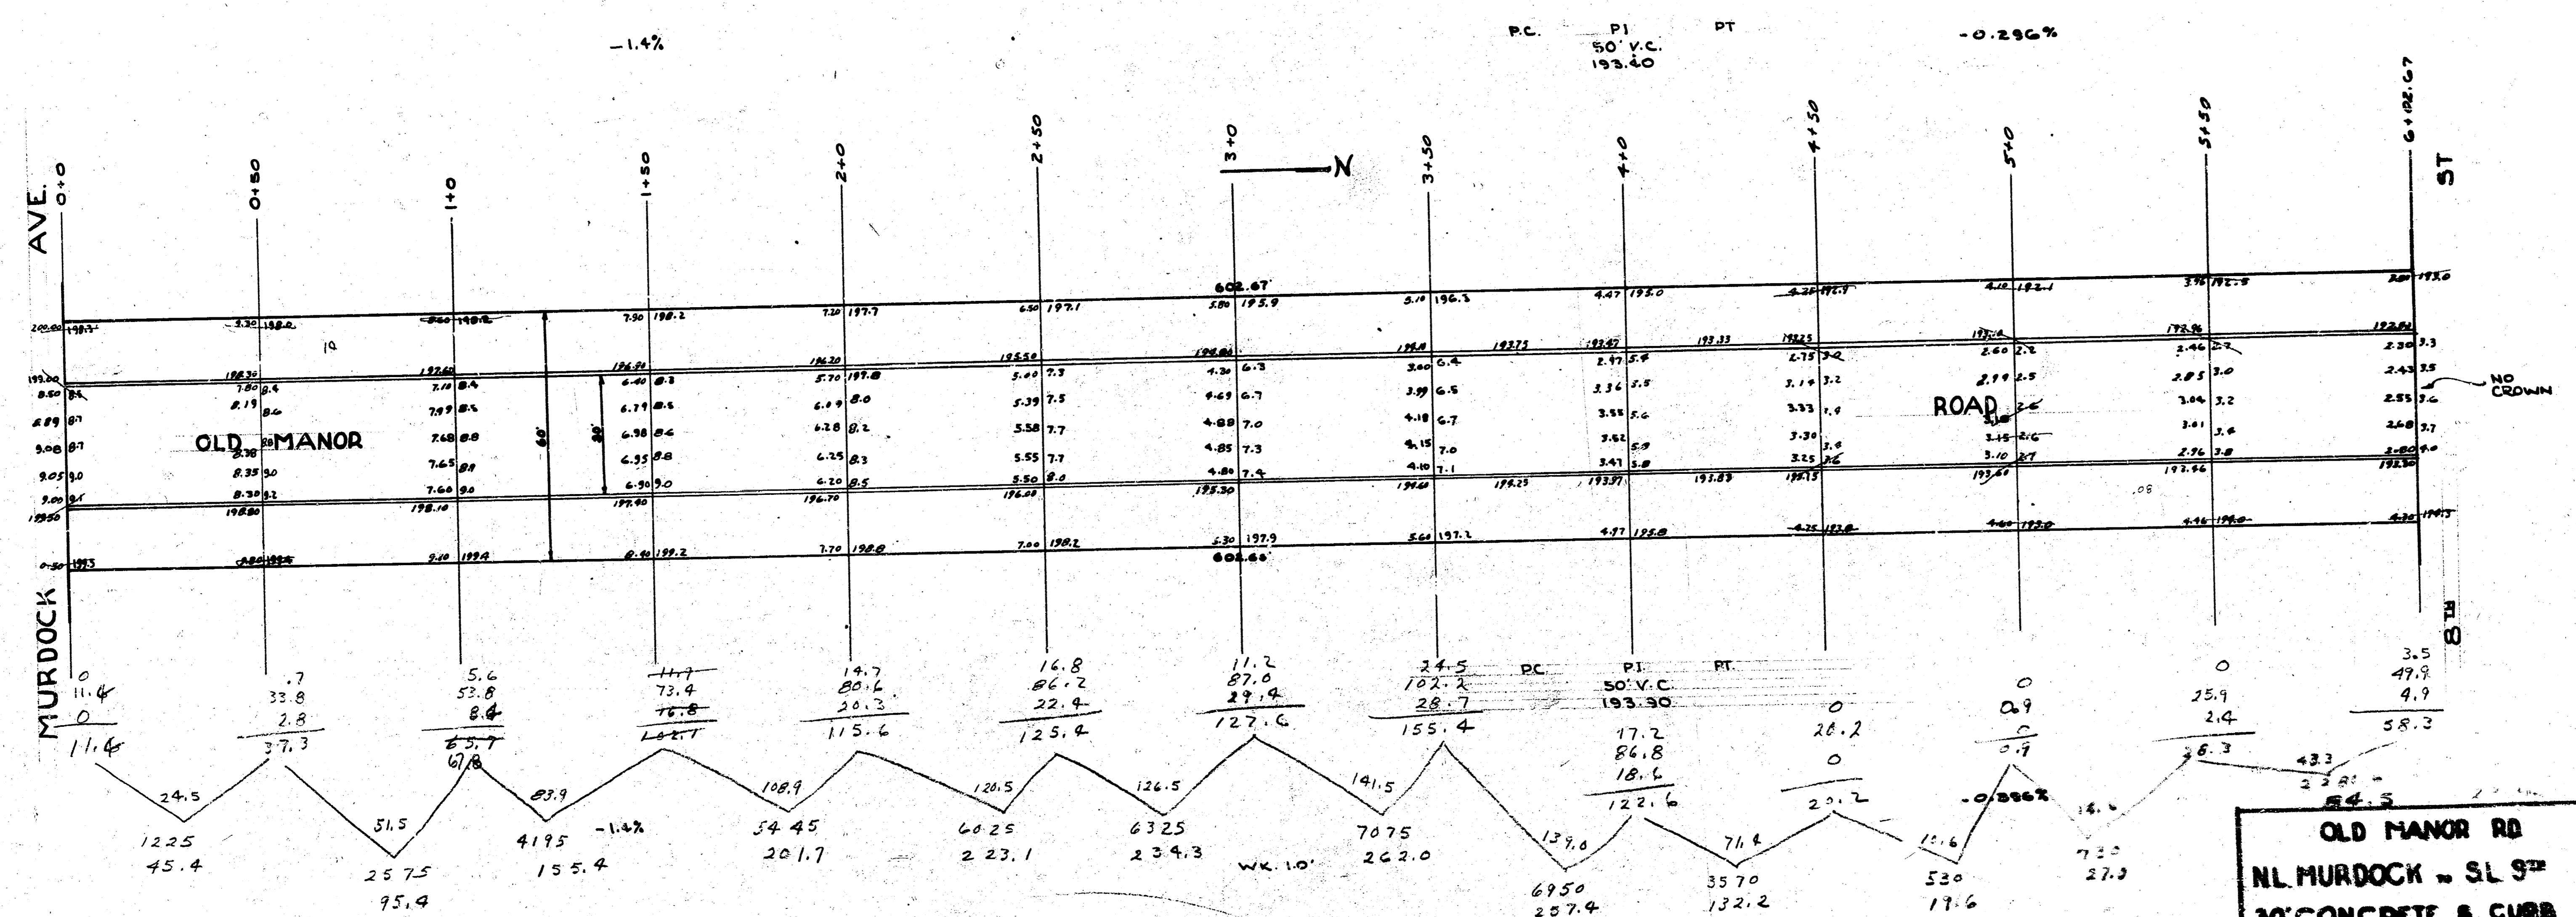


To Property 1739.0  
 179.0  
 Total - 1912.0 cu yds  
 1777.1  
 3689.1 cu yds.

To City 222.8 cu yds

OLD MANOR RD  
 N.L. MURDOCK - S.L. 9th  
 30' CONCRETE & CURB  
 CITY OF WICHITA, KAN  
 LK WHITE CITY ENGINEER  
 DEC. 1946

1/2

BM. 196.75 Top Iron W.L. Old Manor S.L. 94

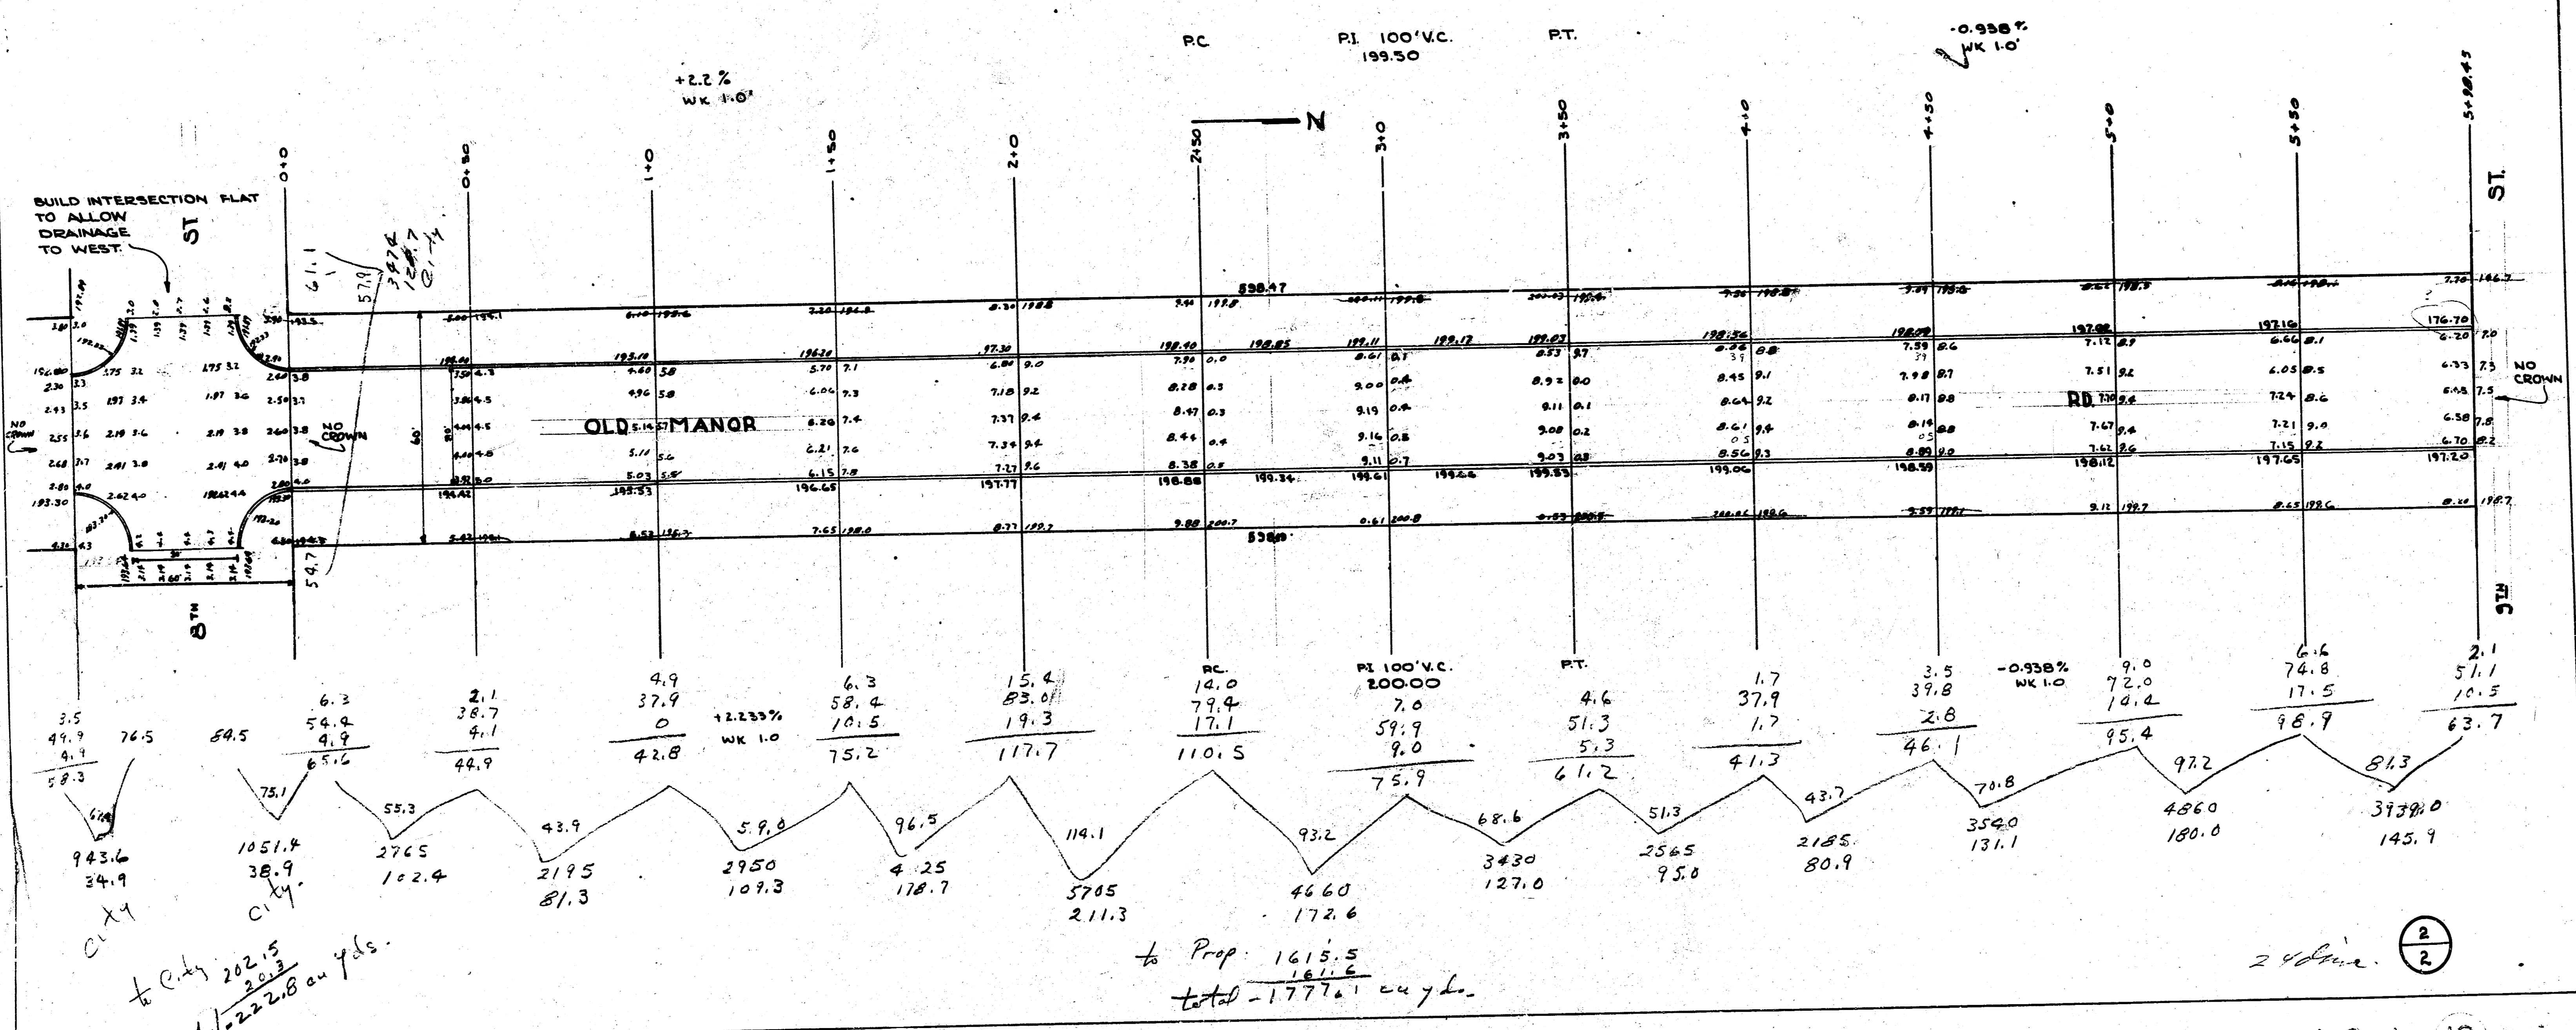

2 sheets (2)