



B.M. 21794 Top iron E.L. Oliver N.L. Crestview Dr.

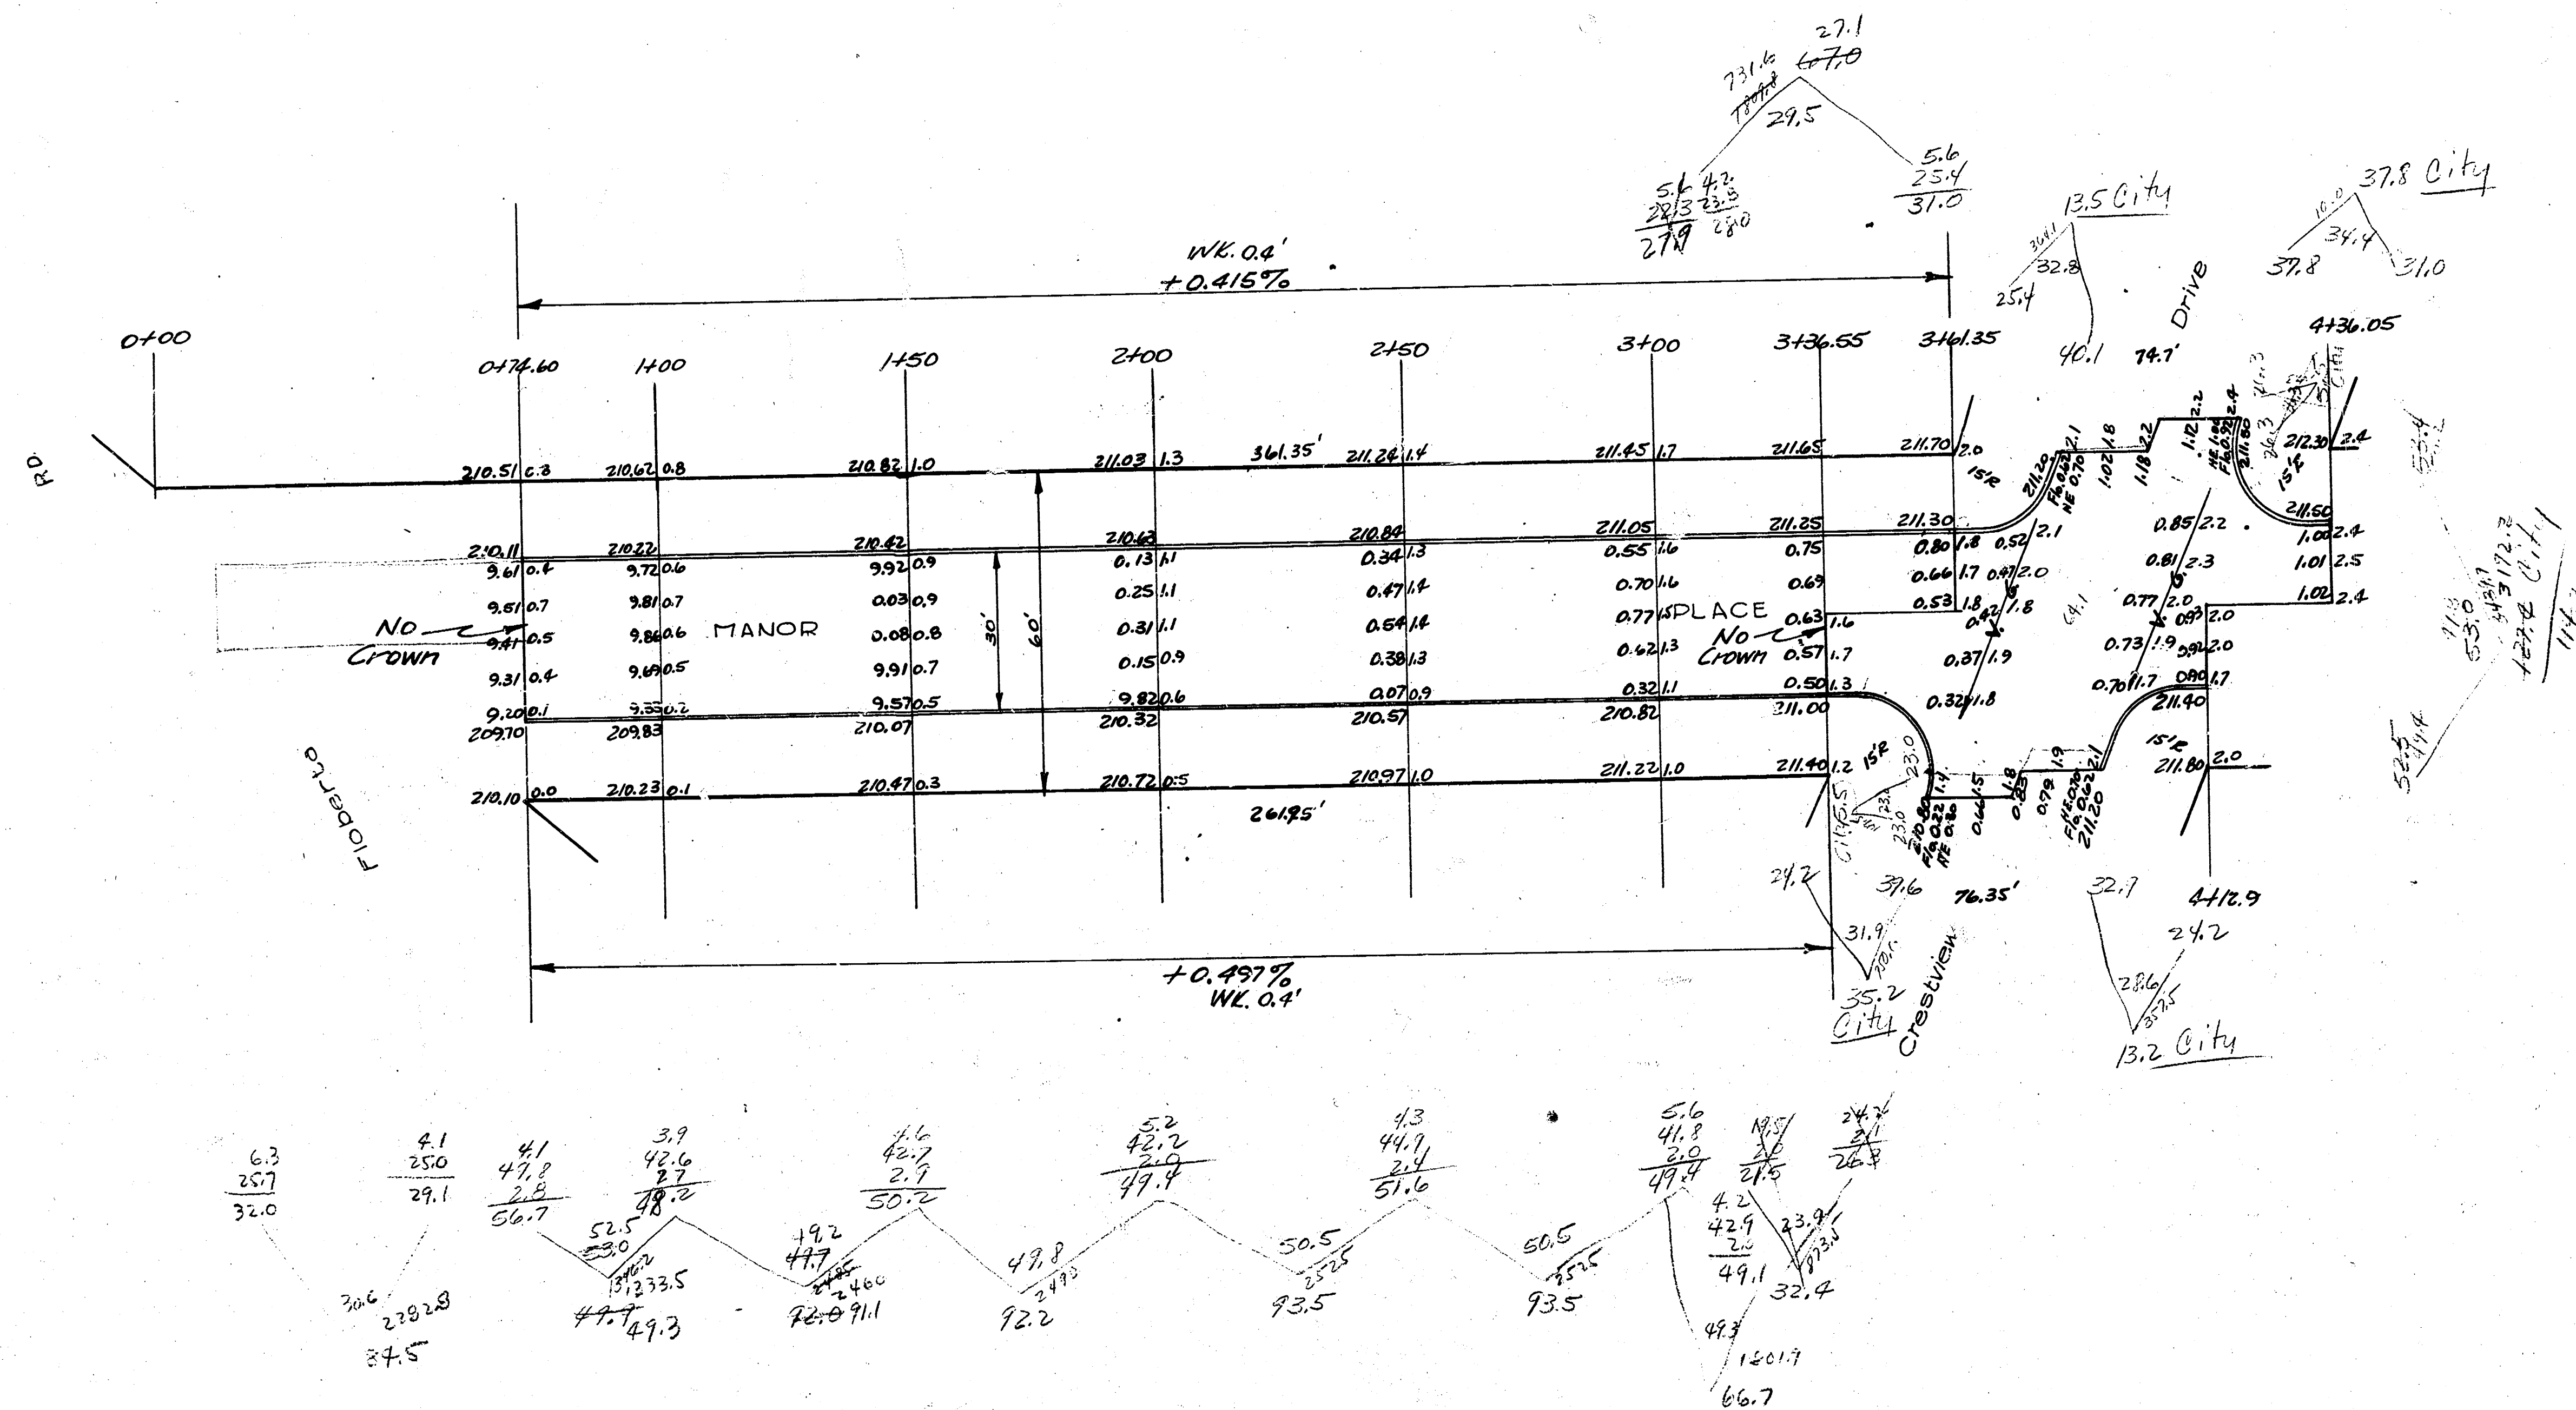

Prop.	City
47.9	5.5
72.0	35.2
72.2	13.2
73.5	127.4
73.5	5.5
32.4	37.8
67.0	13.5
526.5	235.4
+15.7%	+15.7%
572.6	258.9
572.6	258.9

Prop.	City
572.6	258.9
1105.7	1678.3
1678.3	1678.3


Manor Place
 Wt. Flaberta Road & SL Kensington
 30' Conc & Cb
 City of Wichita, Kansas
 LK White City Engineer
 Date: 9-28-48 Project No C18-127

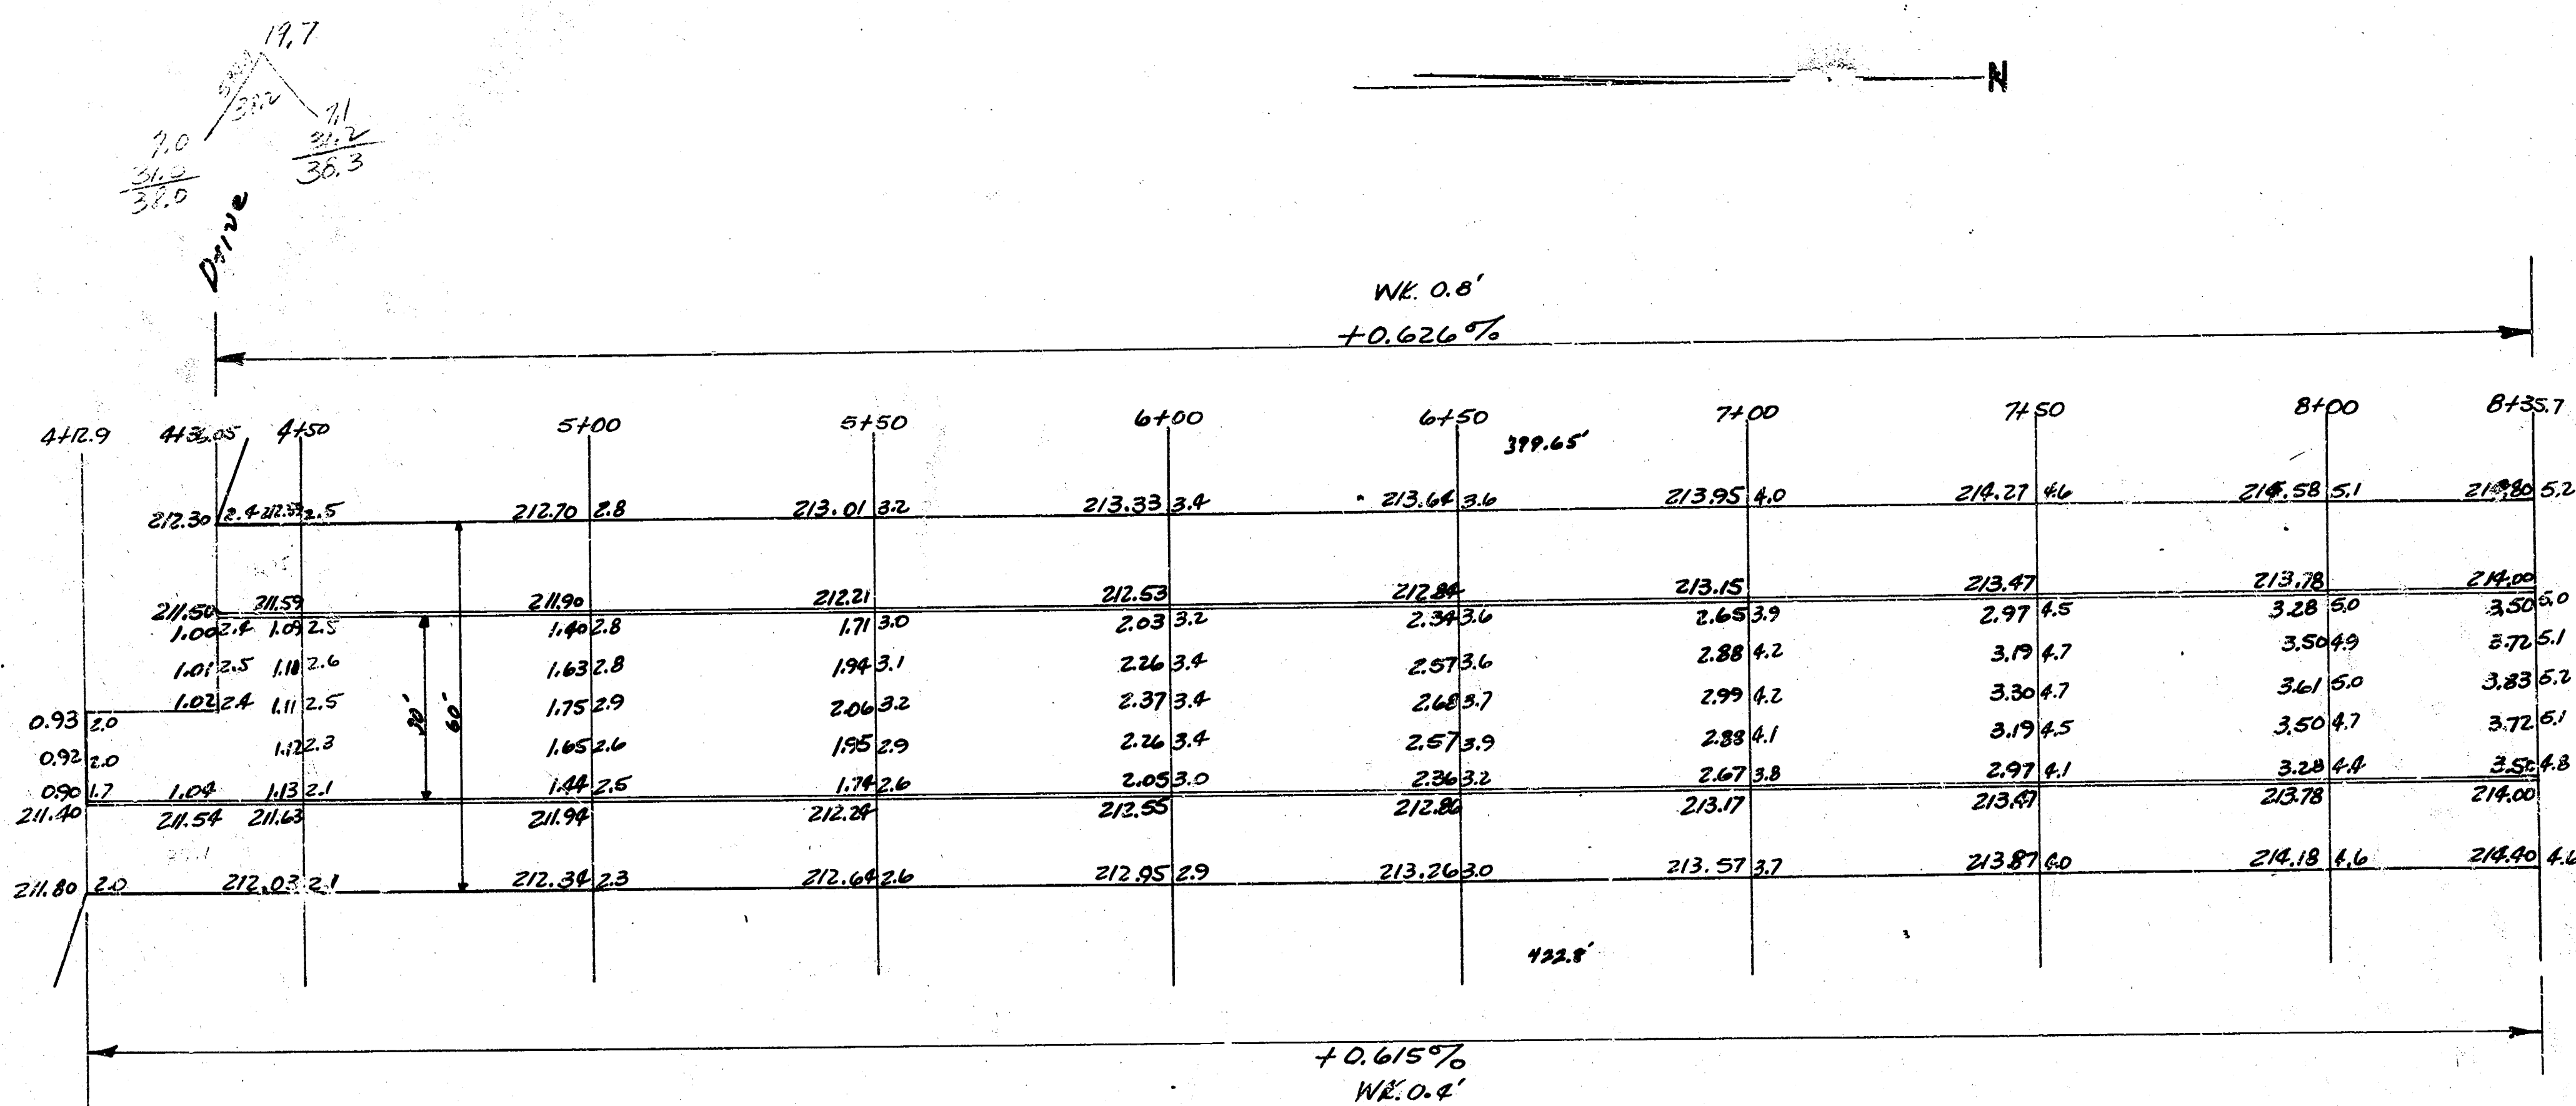

Prop.
 19.7
 44.1
 121.9
 113.5
 115.6
 118.1
 114.6
 131.1
 142.6
 103.0
 1005.2
 +10.7
 1105.7 C. Yds.

Crestview

Menington

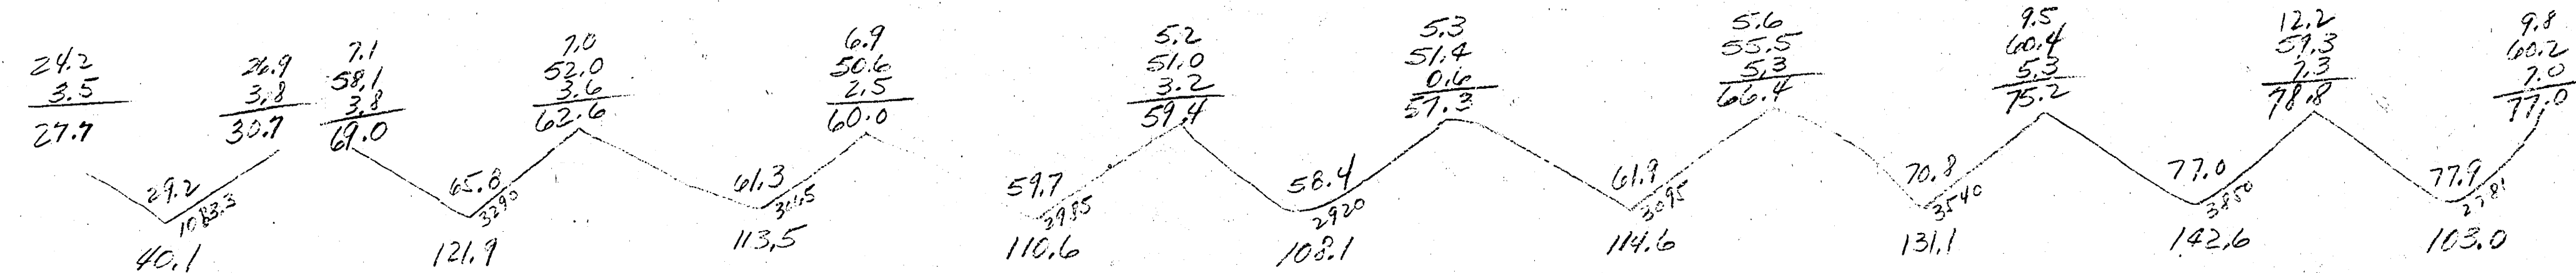

2/2

4 14 3 3