


B.M. 60" NAIL N.S. POLE SW COR SOMERSET & 25TH ELEV. 126.27

STA. ON E

N

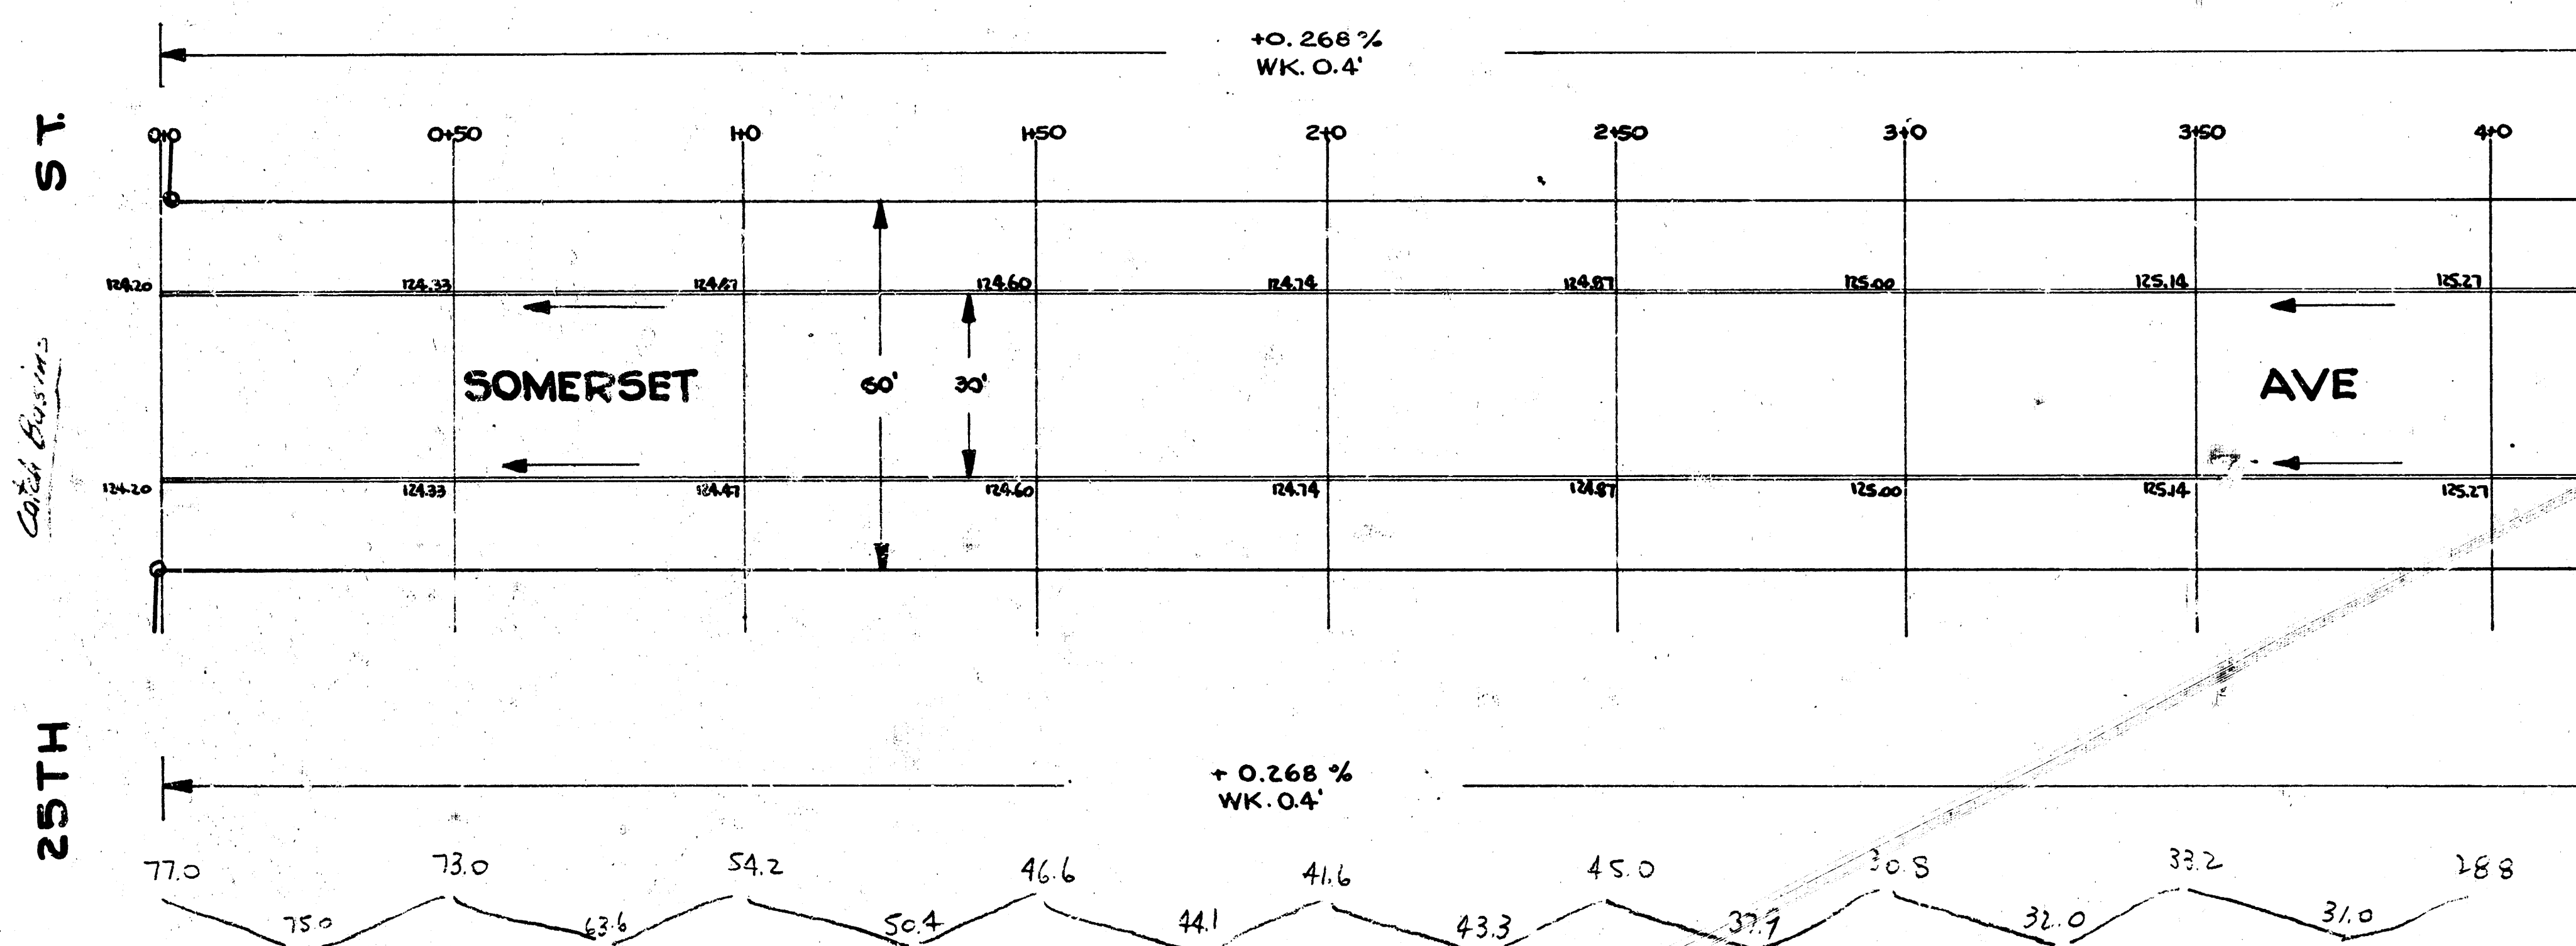

1569.6 $\times$ 100
+100
1726.6 $\times$ 100



SOMERSET AVE
N.L. 25TH TO S.L. BRADY
30' CONC. & CURB
CITY OF WICHITA, KANS.
S.E. SMITH CITY ENGINEER
FEB. 1954 PROJ. NO. C13-128

1/3

N

