


B.M. 92.71 PERS. 180' ON E. 35TH ST. SO. & W. OF SOUTHWOOD DR.
 NORTH ARROW B.M. IS LISTED ON PROFILE AT 5' W. COR. 35TH & SOUTHWOOD DR.
 B.M. 93.75 5' W. COR. CONC. PAVEN. H. 6' 3" 35TH & SOUTHWOOD DR.
 B.M. 94.74 N.W. COR. CONC. PAVEN. H. 6' 3" 35TH & SOUTHWOOD DR.
 34TH & SOUTHWOOD DR.
 STATION & BASE LINE ON E.P.L. 4' ON 6' OFFSET OR N.W.
 C.B. FOR CURVE ONLY AS SHOWN.

CURVE DATA BASED ON 6' OFFSET N.W. COR. Δ = 89° 39' 30" R = 70'					CURVE DATA BASED ON S.E. PROP. LINE Δ = 85° R = 70'				
STATION	CHORD	OFFSET	N.W. COR.	CHORD	OFFSET	STATION	CHORD	OFFSET	S.E. COR.
0+00						1+30			
0+10.59	10.59	13.39				1+20	7.78	9.85	
0+20	9.41	11.91				1+30	11.28	14.27	
0+30	9.99	12.65				1+40	11.28	14.27	
0+40	9.99	12.65				1+50	11.28	14.27	
0+50	9.99	12.65				1+60	11.28	14.27	
0+60.59	11.54	14.63				1+60.00	9.11	11.54	
0+65.78	4.21								
0+80.57	13.15								
0+90.74	12.75								
1+11.55	5.15								
1+23.62	12.28								

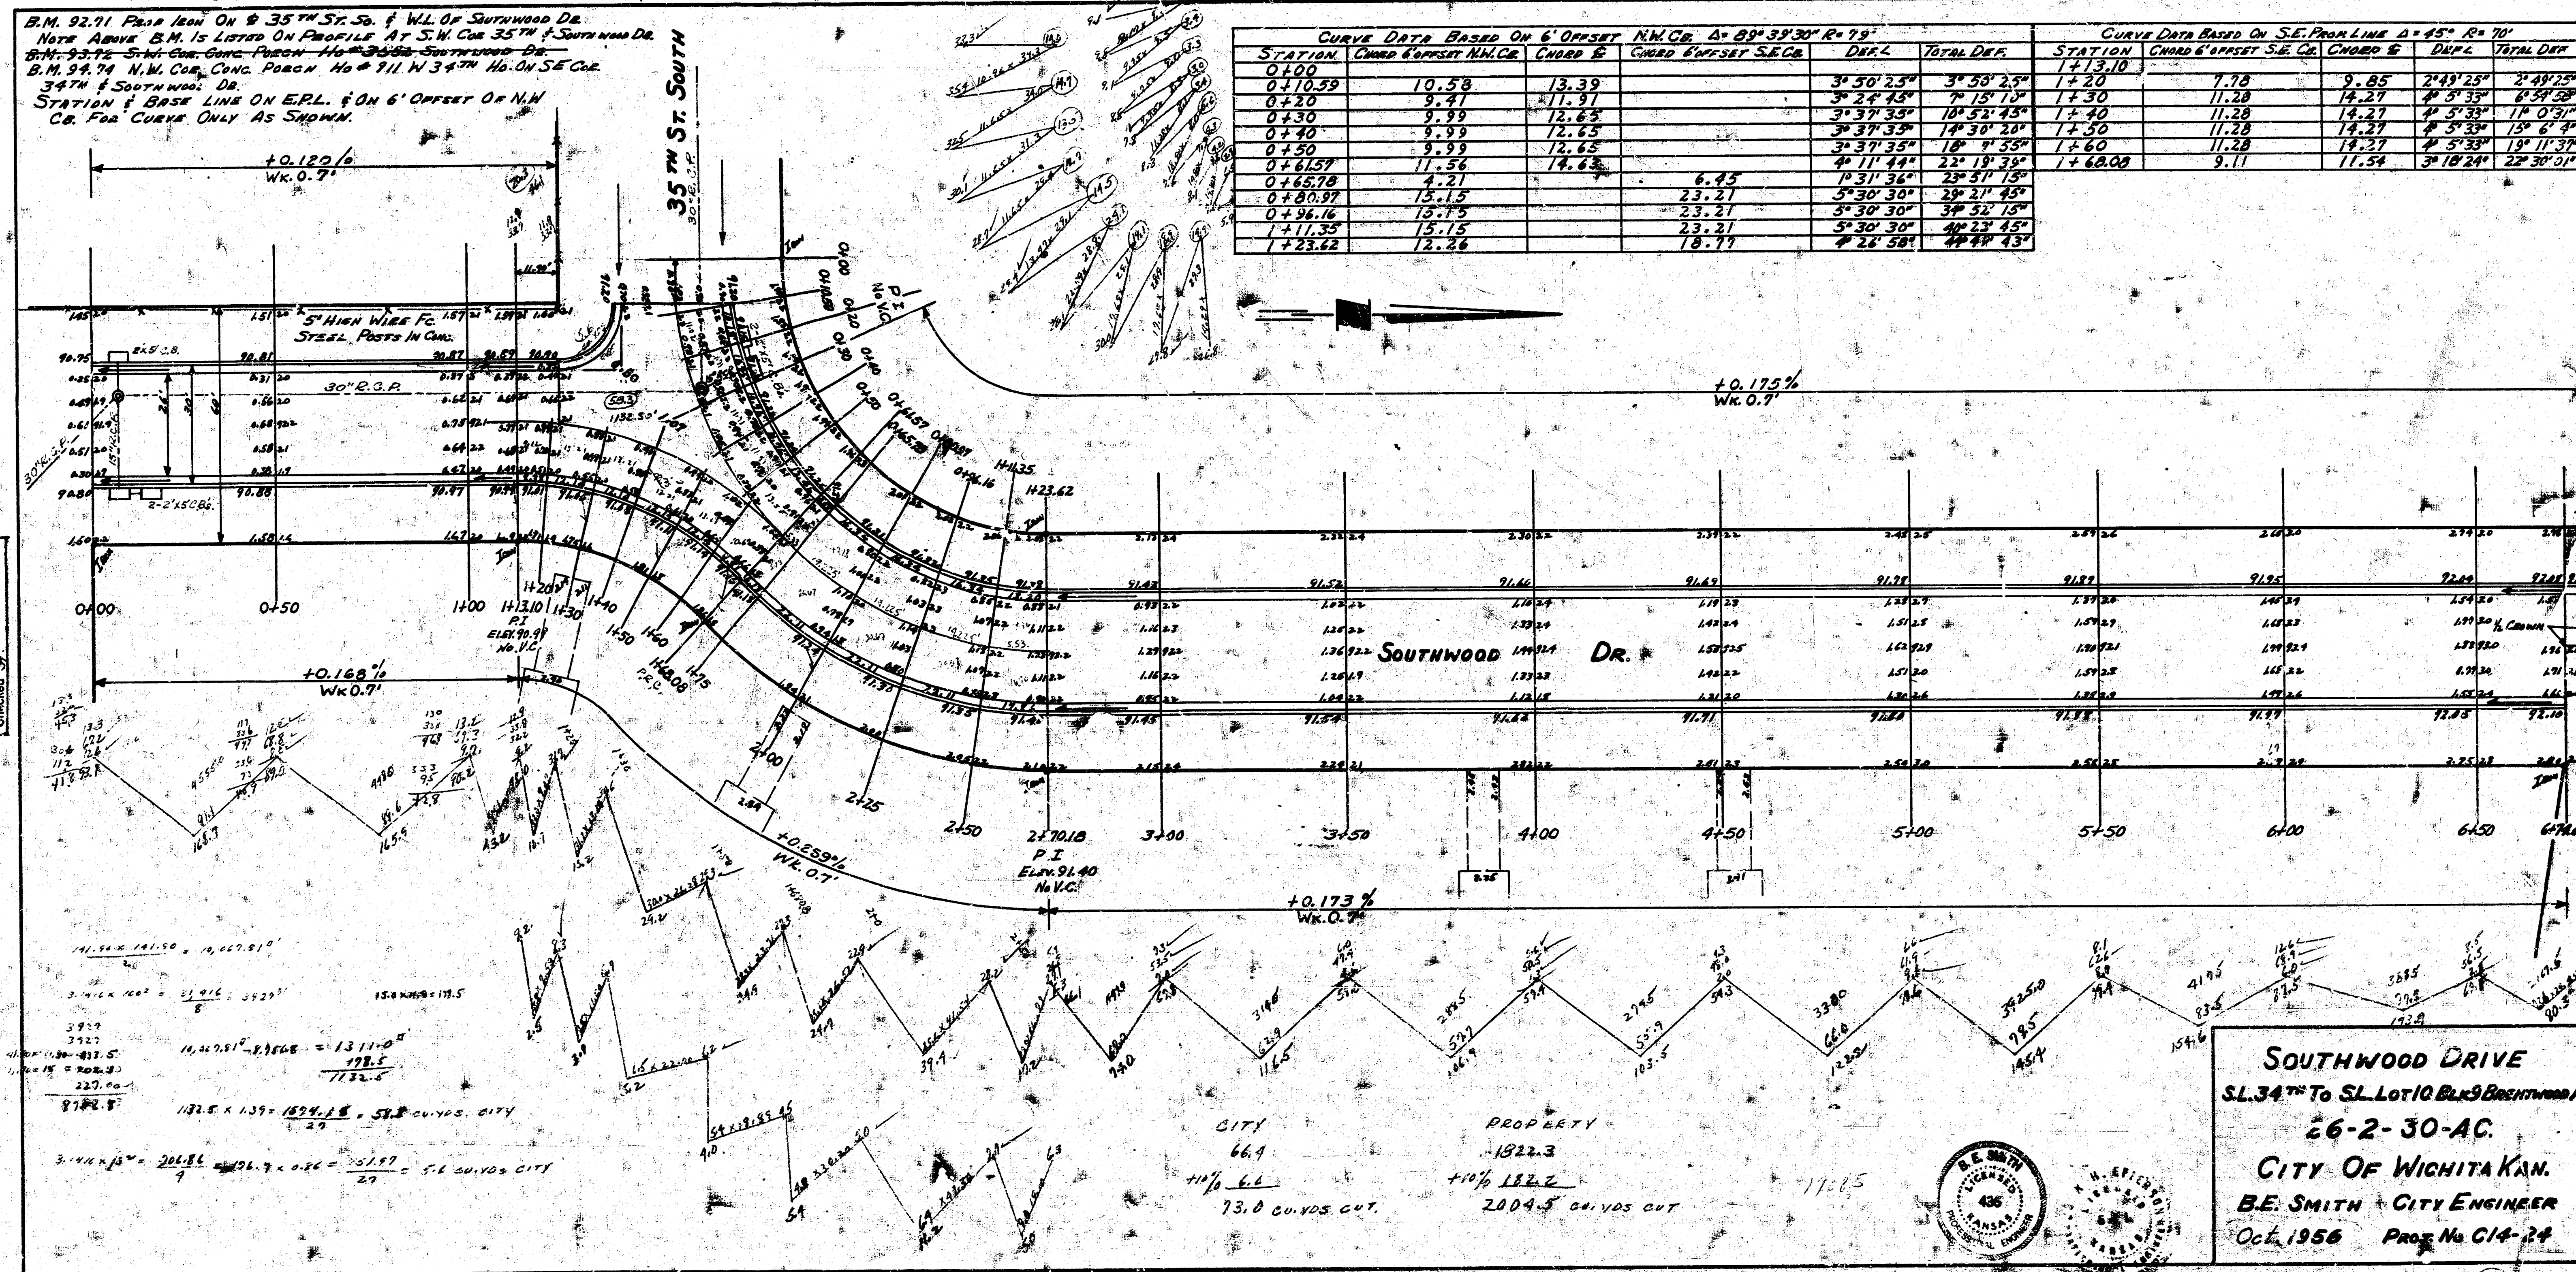

SOUTHWOOD DRIVE
 SL 34TH TO SL LOT 10 BLK 9 BRIGHTWOOD A
 26-2-30-AC.
 CITY OF WICHITA, KAN.
 B.E. SMITH - CITY ENGINEER
 OCT. 1956 Proj. No. C14-24

