



BENCH MARK
Top of 4" x 4" S.E. corner of Lot 26
on Douglas Park Place Addition
elevation 111.14 City Datum

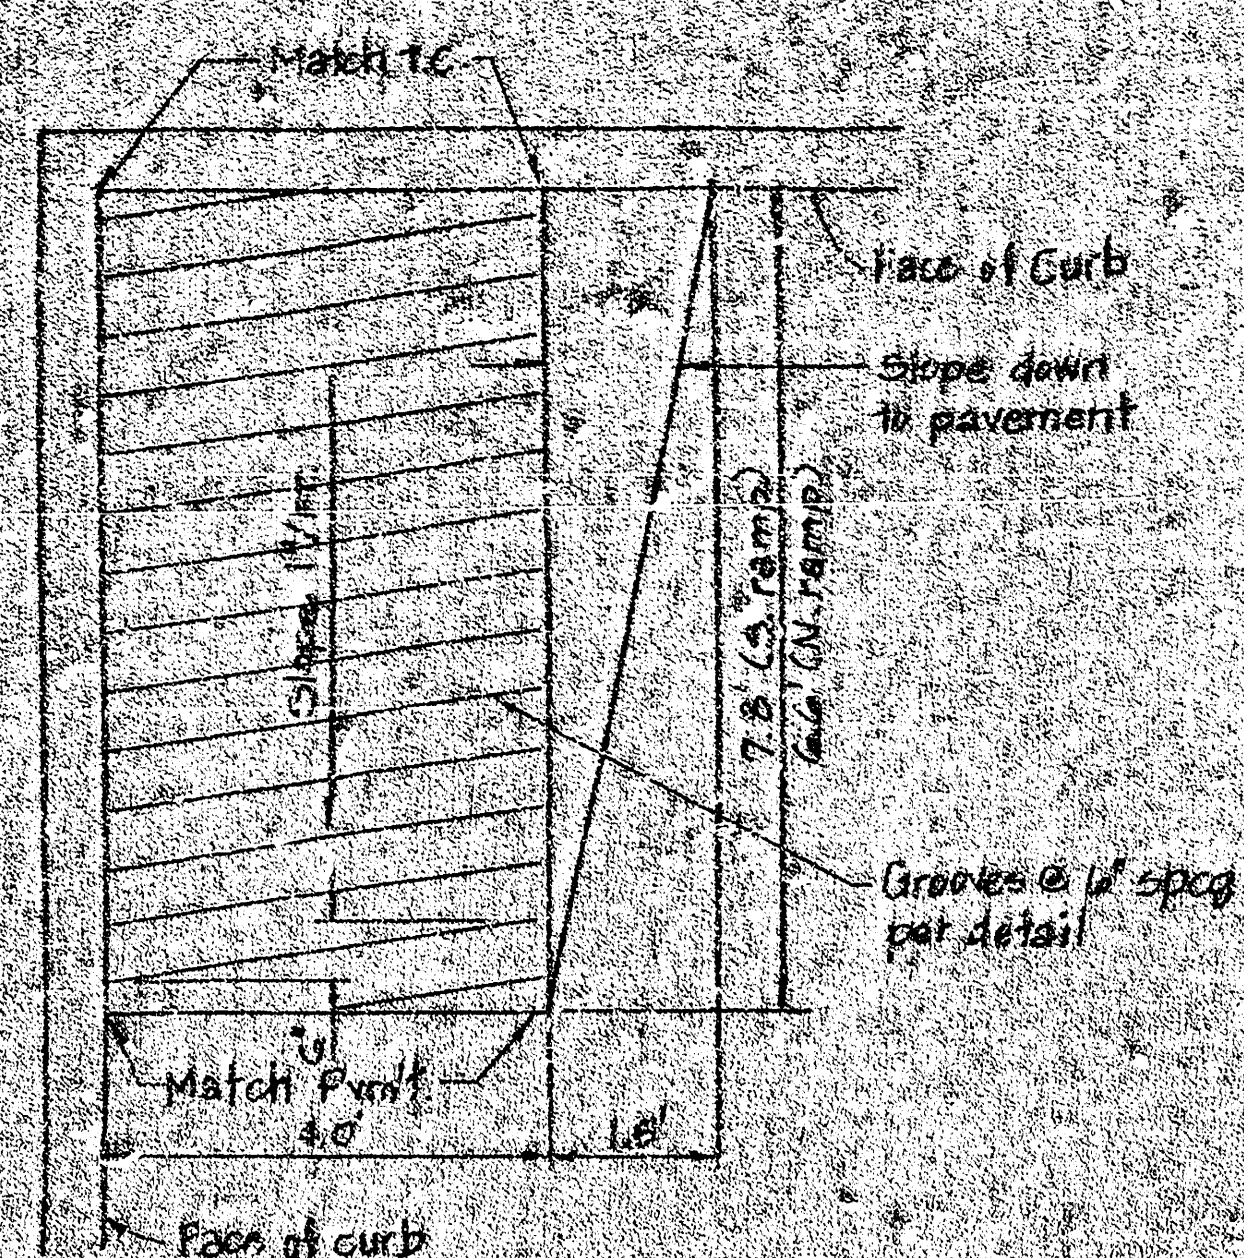


WHEELCHAIR RAMP DETAIL

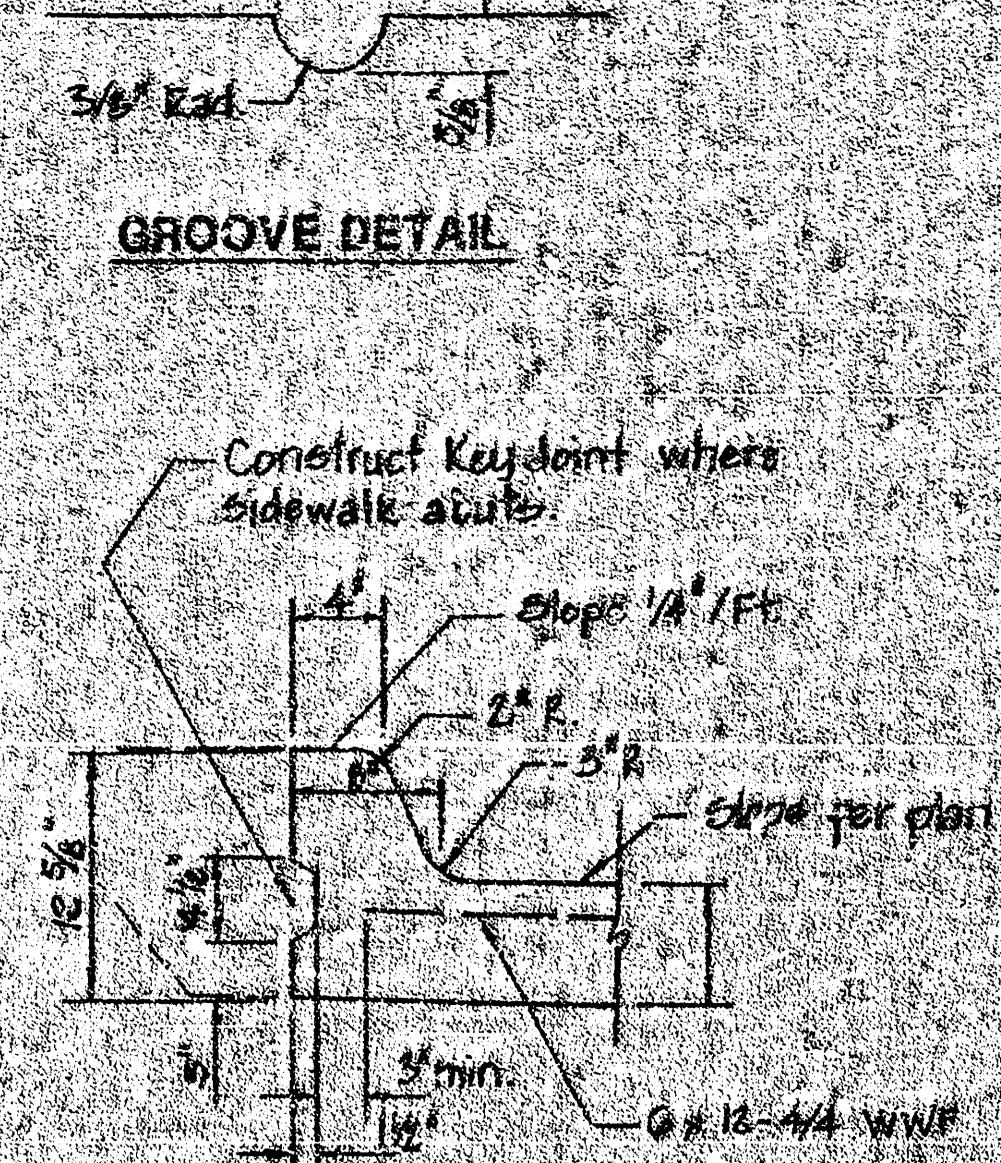


MONOLITHIC CURB DETAIL


1. Paint Handicap Parking Symbol and install 2 Handicap Parking Sign (2 locations) per City of Wichita Off-Street Parking Code.
4. Wide painted stripes (Yellow). Paint shall meet the specifications of the Traffic Eng. Maint. Dept.

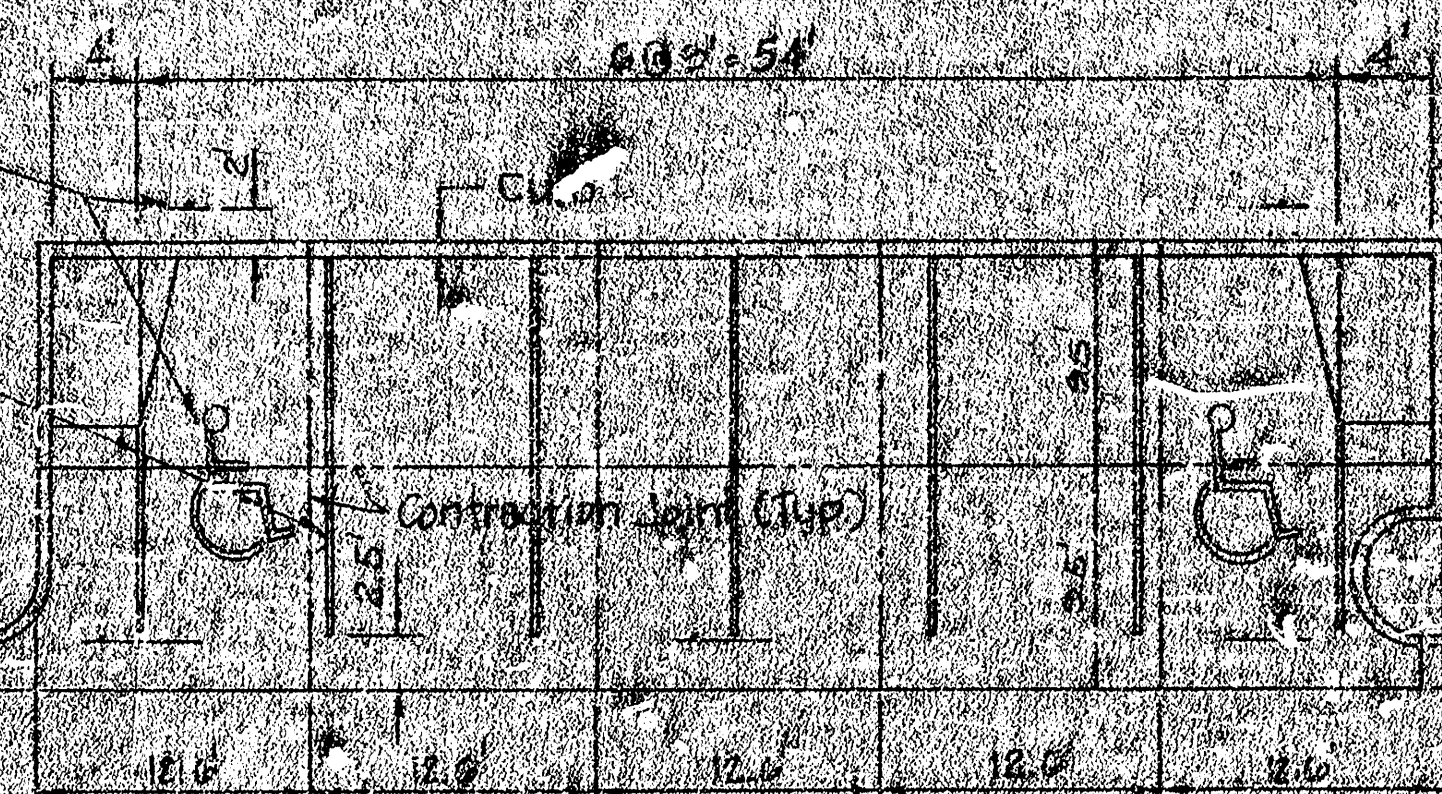


JOINT AND MARKING PLAN

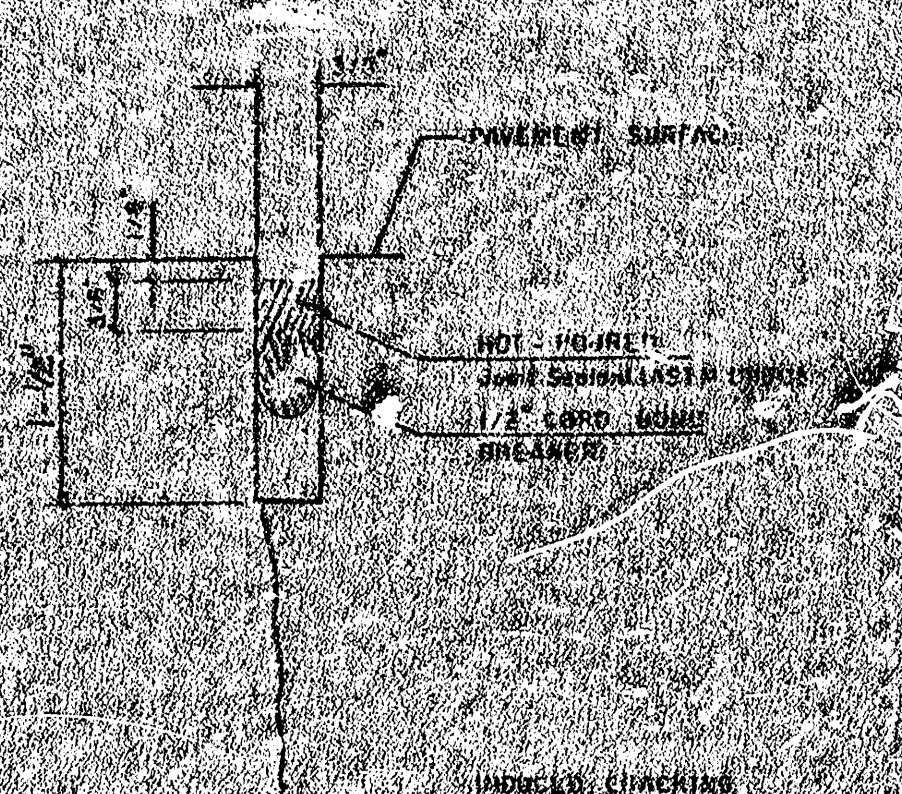

DETAIL A

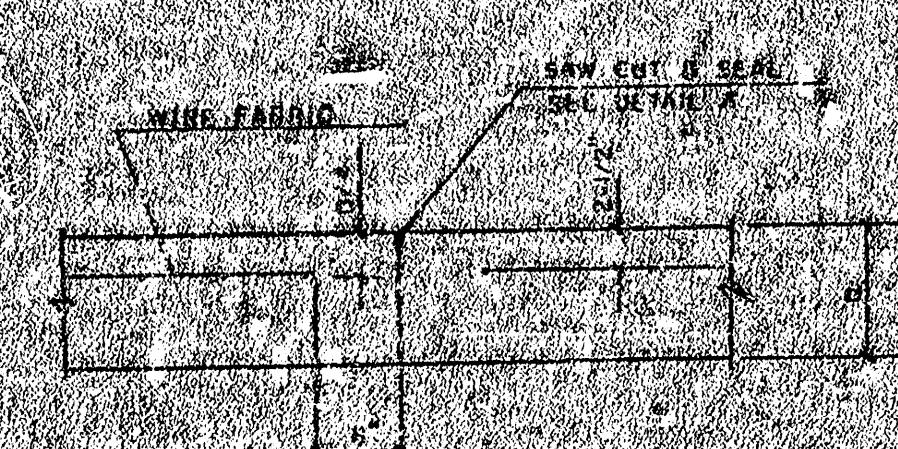

CONSTRUCTION JOINT DETAIL

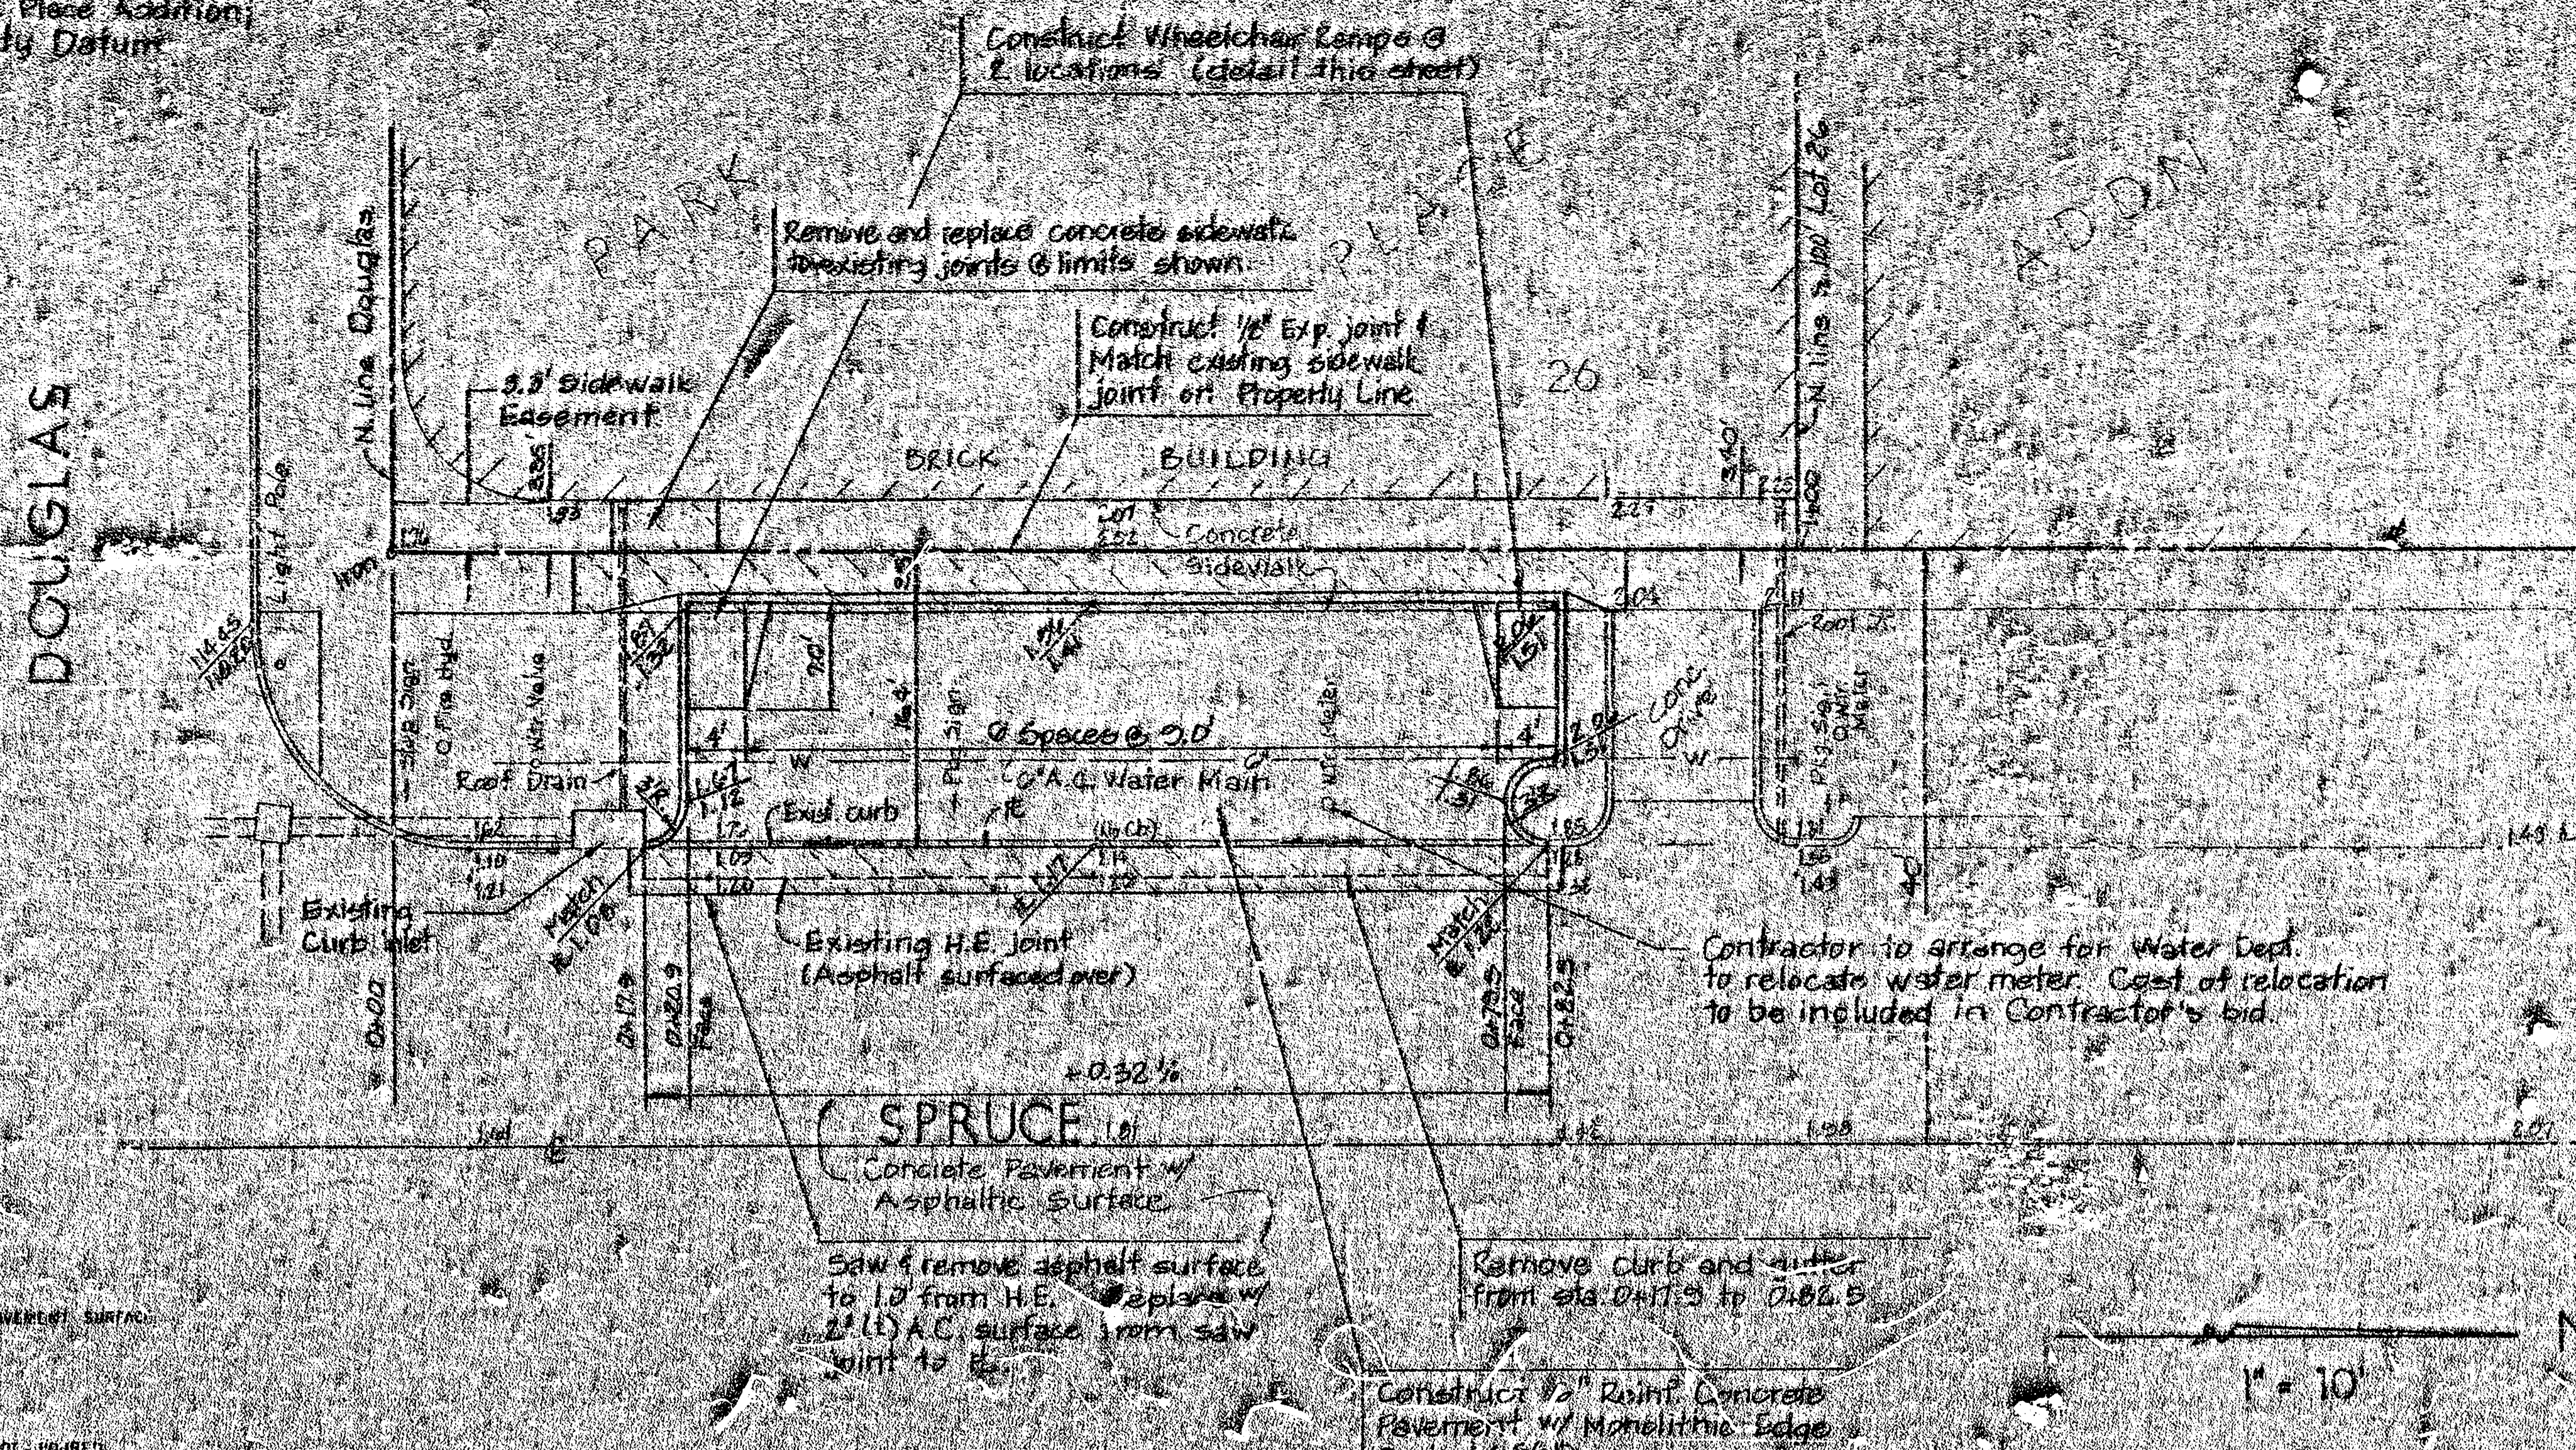

PAVEMENT PLAN

GENERAL NOTES


- Contractor shall be required to control utility trenches a minimum of 48 hours prior to any excavation.
- Contractor shall be required to maintain traffic through the project area at all times.
- This project is to be constructed in accordance with the City of Wichita standard specifications for concrete pavement.

APPROVED AS NOTED
BY CITY ENGINEER OF WICHITA

Sanitary Sewers _____
Storm Sewers _____
Sewer Approaches _____
Water Mains _____
Ditches _____

NOTE TO CONTRACTOR

INSPECTION AND TESTING FOR THIS PROJECT IS TO BE PROVIDED BY A LICENSED CONSULTING ENGINEERING FIRM UNDER CONTRACT WITH THE OWNER/DEVELOPER. SAID INSPECTION TO BE IN ACCORDANCE WITH THE CITY OF WICHITA STANDARD CONSTRUCTION ENGINEERING PRACTICES AND CERTIFIED BY A LICENSED PROFESSIONAL ENGINEER. NO WORK SHALL BE PERFORMED IN VIOLENT TO THE PUBLIC OR PUBLIC RIGHT-OF-WAY BY THE CONTRACTOR WITHOUT SUCH INSPECTION NOR SHALL ANY WORK BE COMMENCED WITHOUT WRITTEN AUTHORIZATION BY THE CITY ENGINEER.

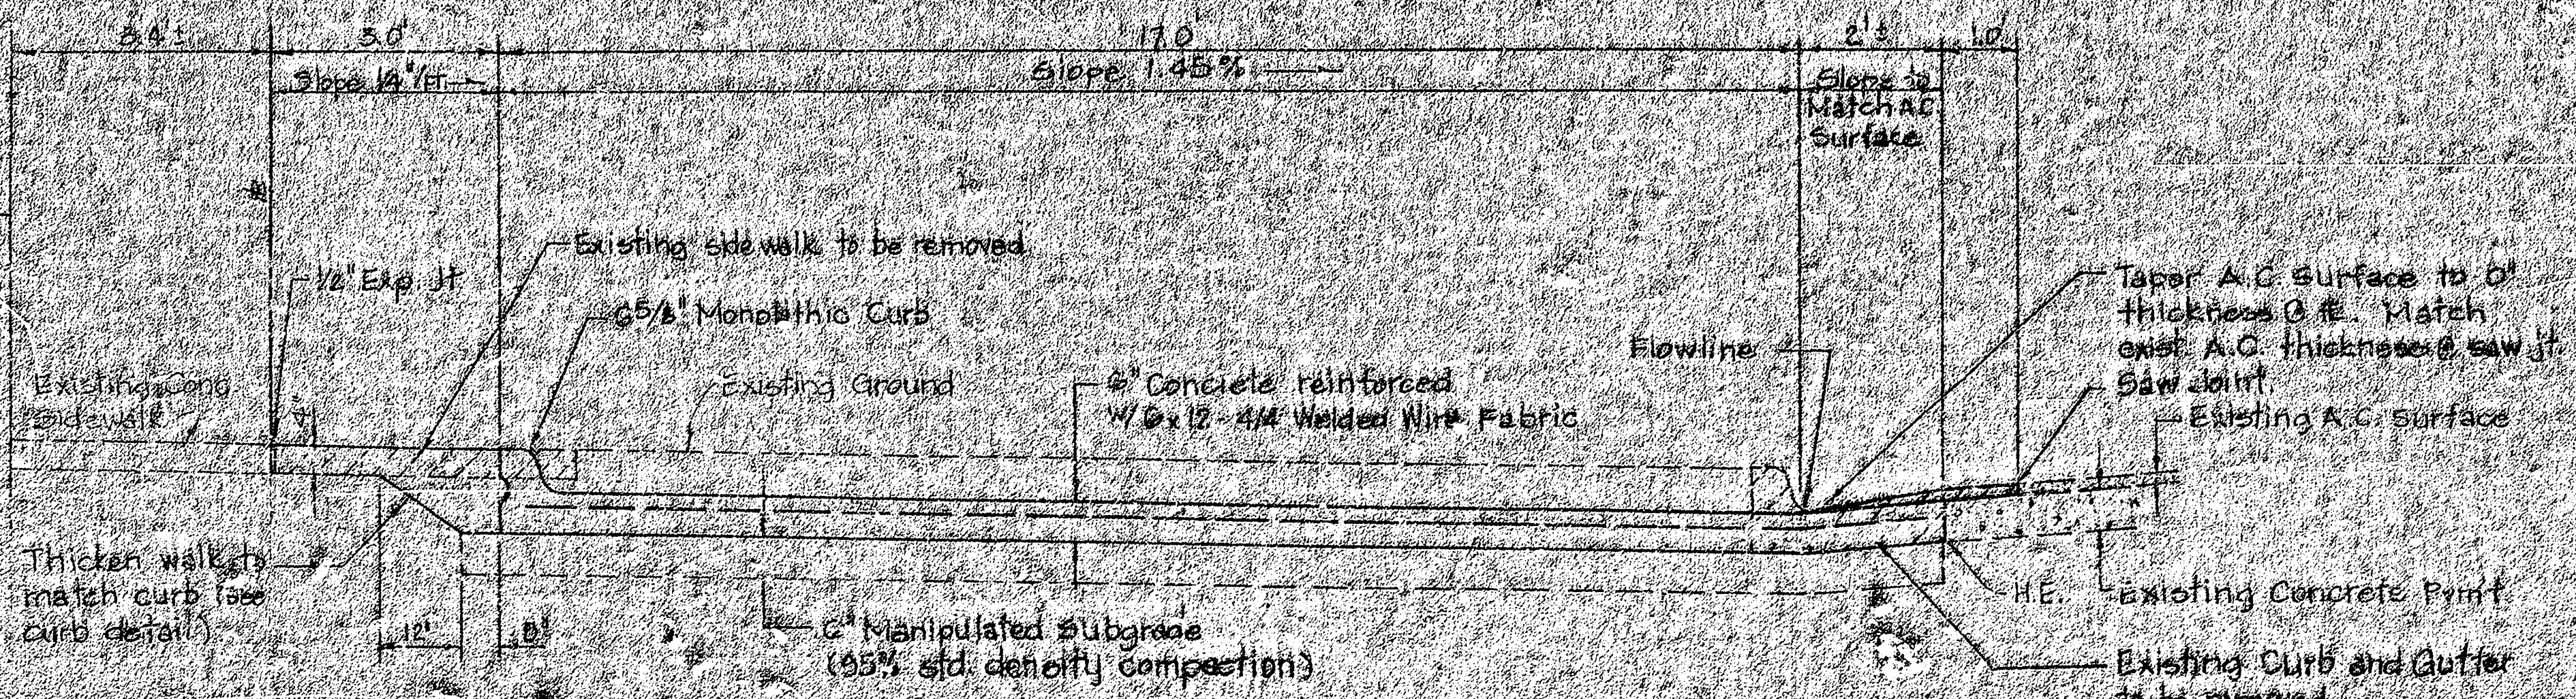

TYPICAL PAVEMENT SECTION



PARKING BAY IMPROVEMENTS W. SIDE OF SPRUCE, N. OF DOUGLAS			
BAUGHMAN COMPANY P.A. SURVEYING & ENGINEERING 318 WEST 12TH • 315 CLINT • WICHITA, KANSAS 67201		REV	
PROJECT NUMBER 0548PP		SHEET 1	
DESIGN TCB	DRAWN TCB	APPROVED TCB	DATE 8-18-15
SCALE 1" = 10'		OF	

10 3 1 0