


BM 9951 SW COR CONC PAVCH 10'x20' S SPRUCE
 BM 9959 "11" IN MULLER PMS 110'x110' CON LEVY & GROVE

Surveyed
 Plan
 Exc
 Check
 Date

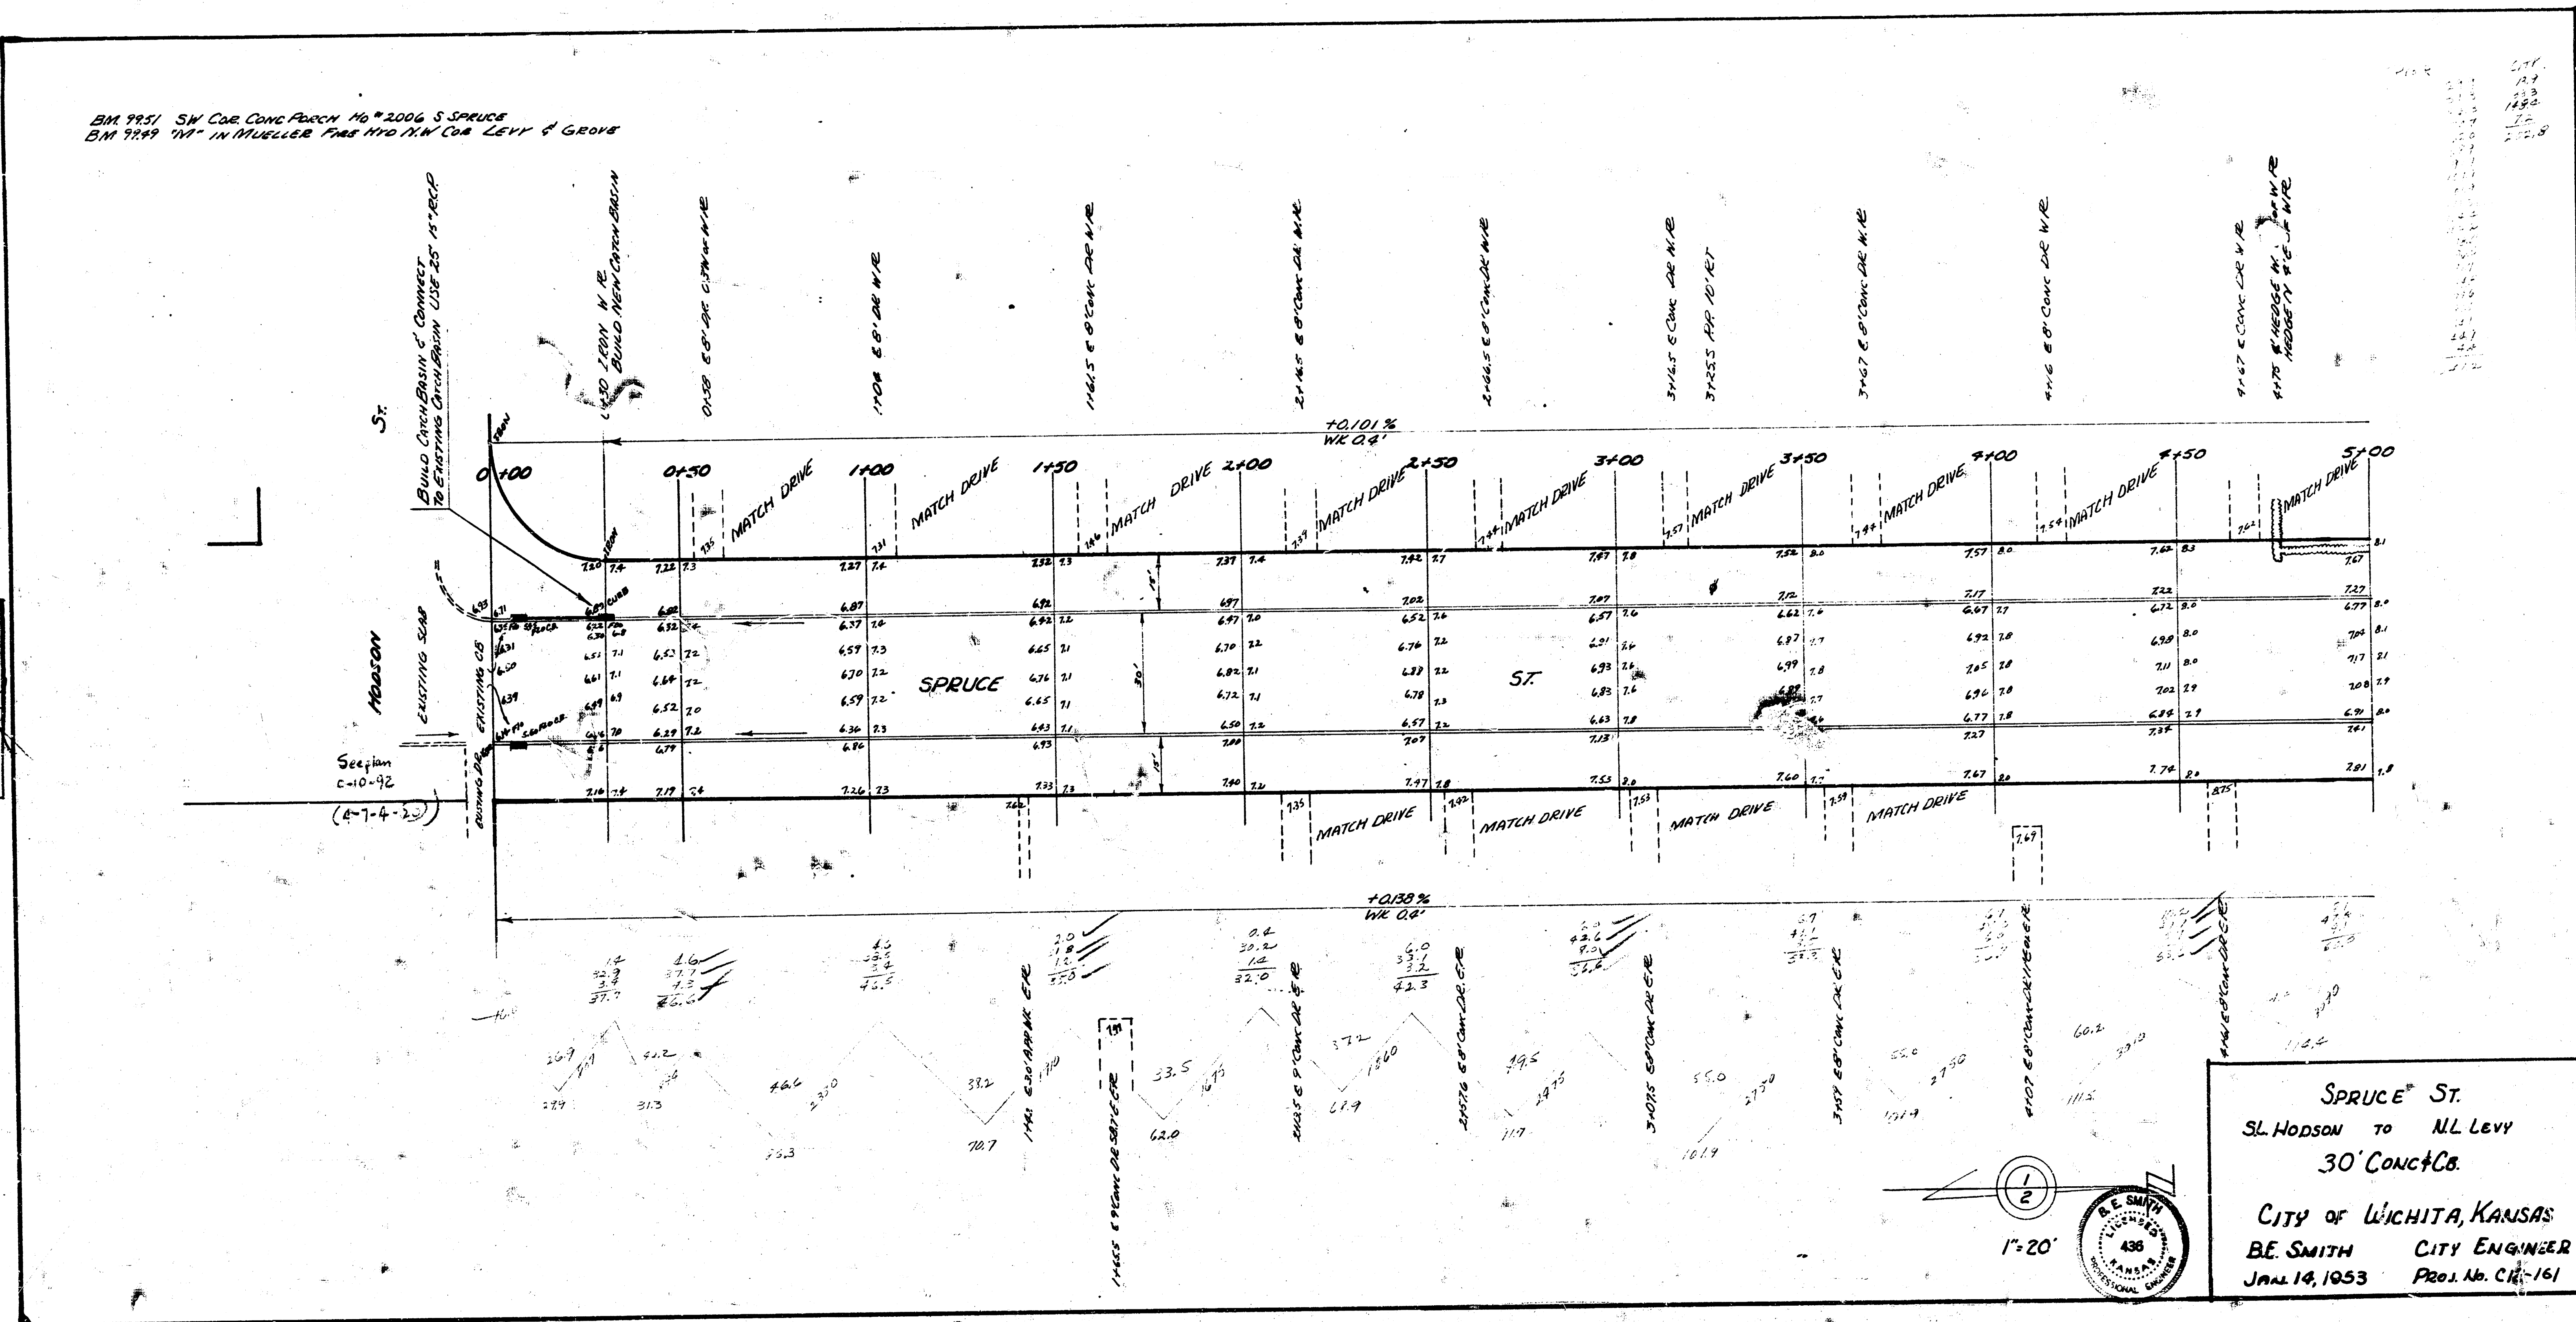

SPRUCES ST.
 SL. HODSON TO NL LEVY
 30' CONC & C.C.
 CITY OF WICHITA, KANSAS
 BE. SMITH CITY ENGINEER
 JAN. 14, 1953 Proj. No. CH-161

