

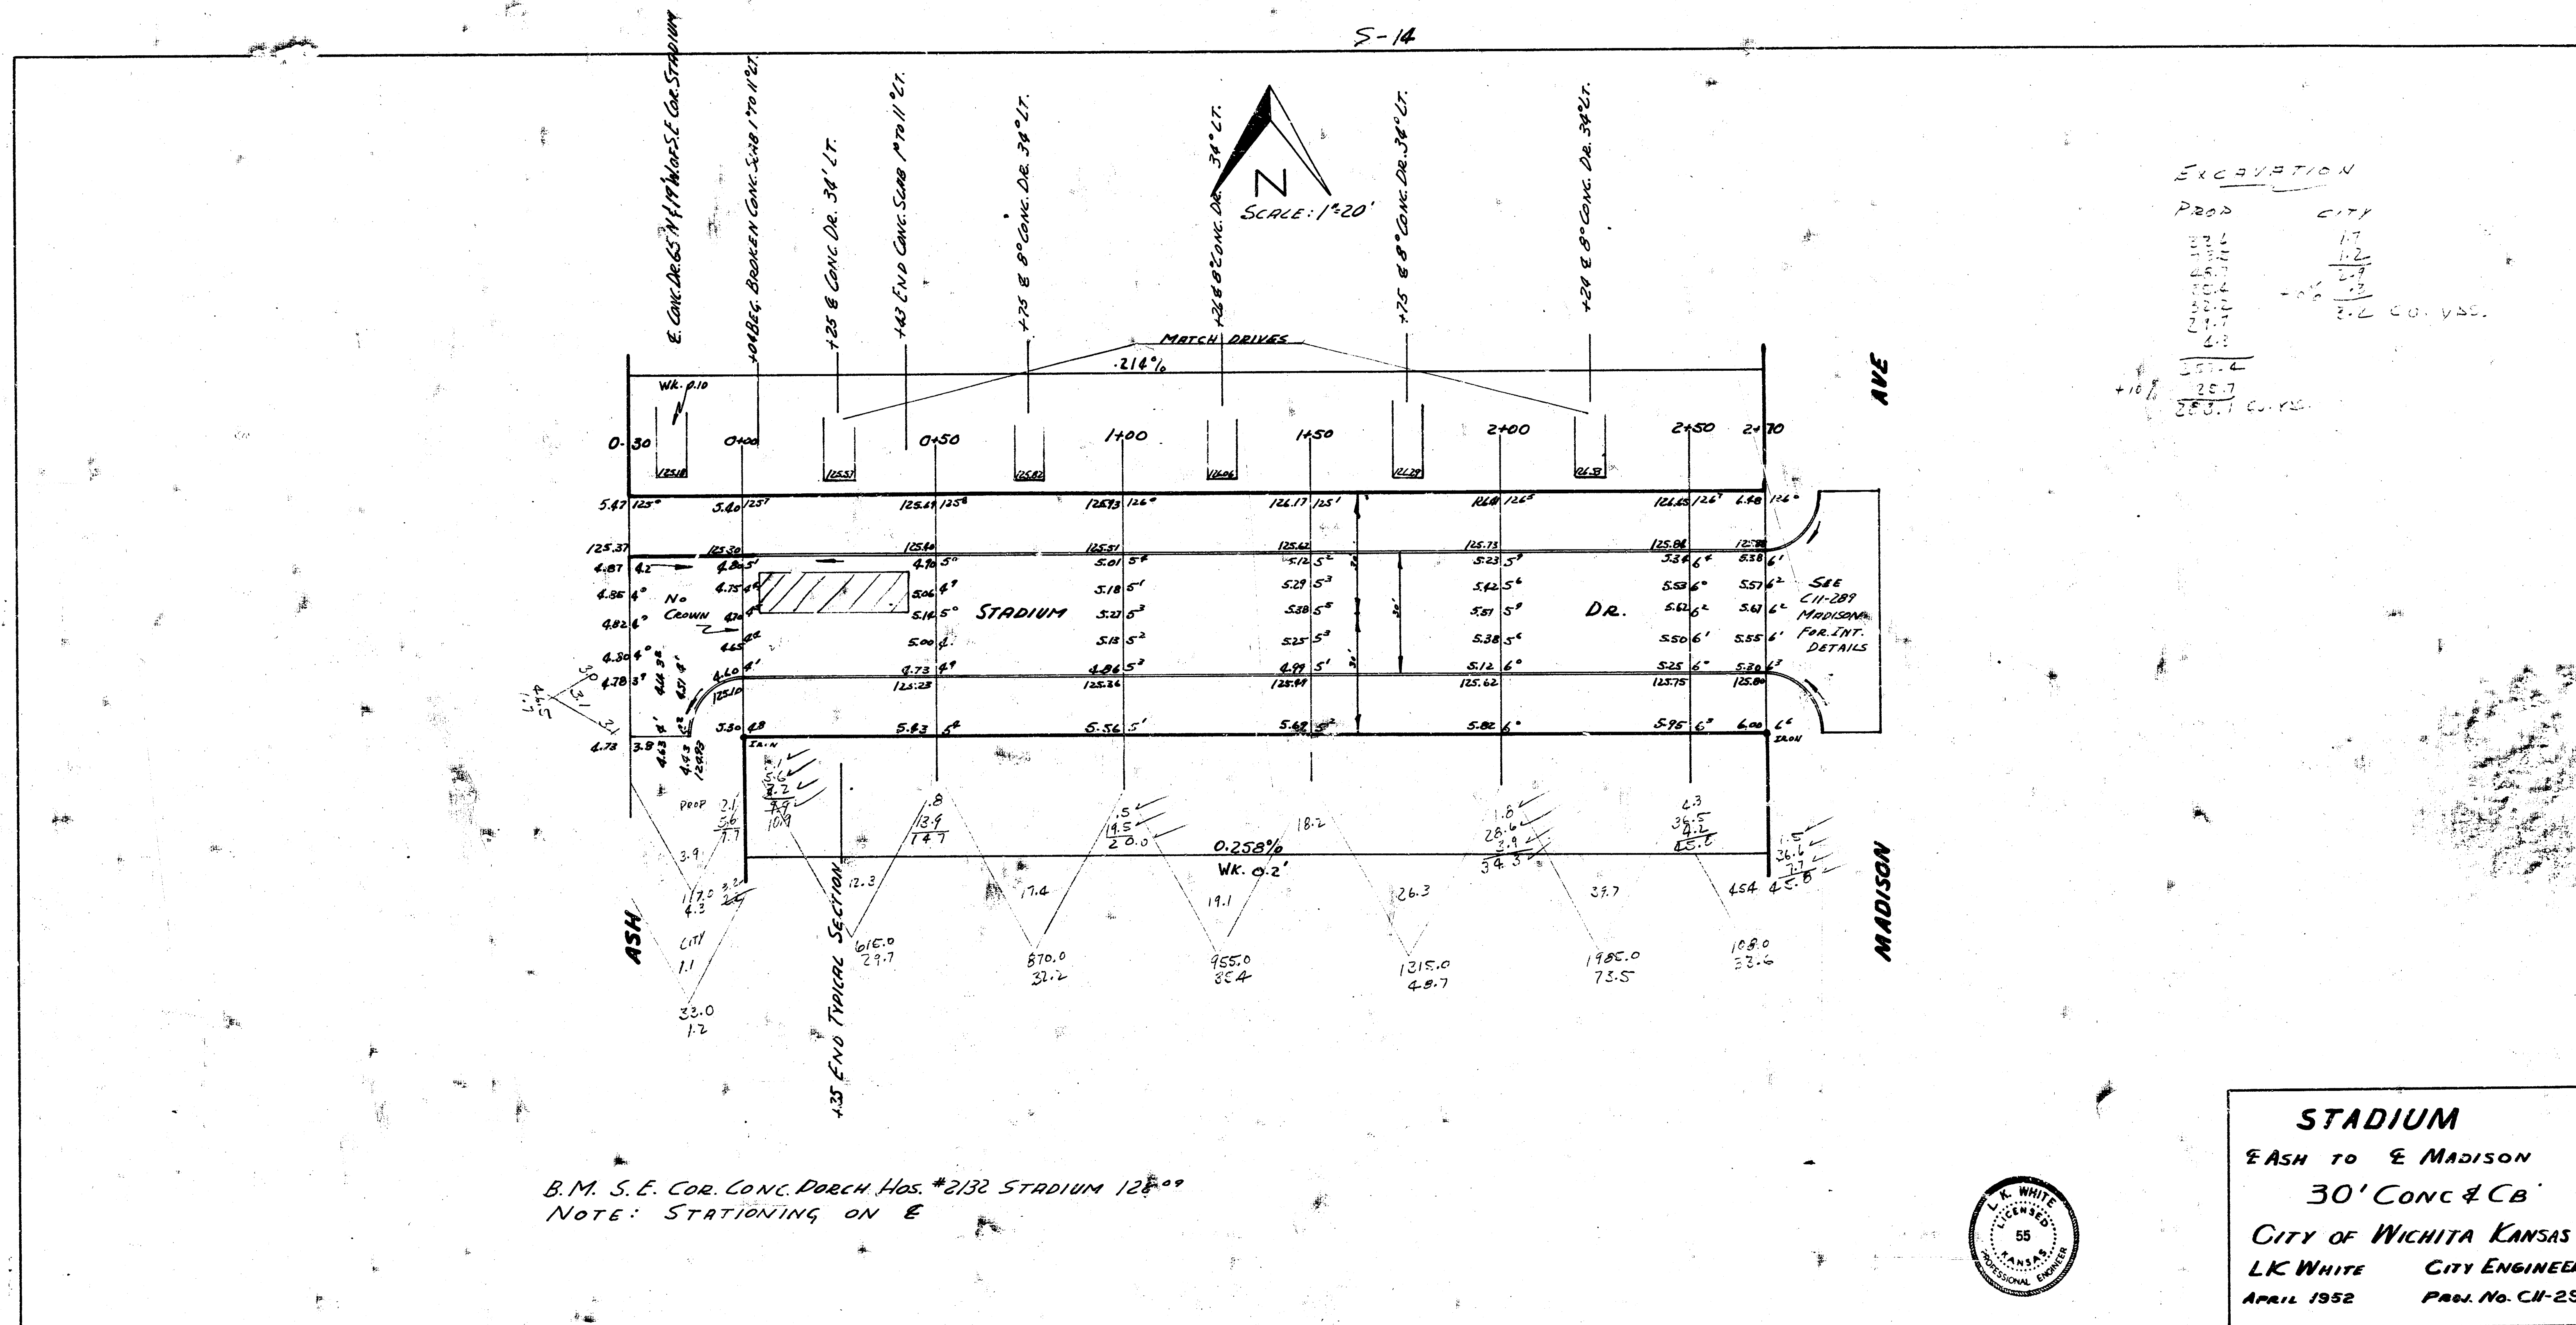


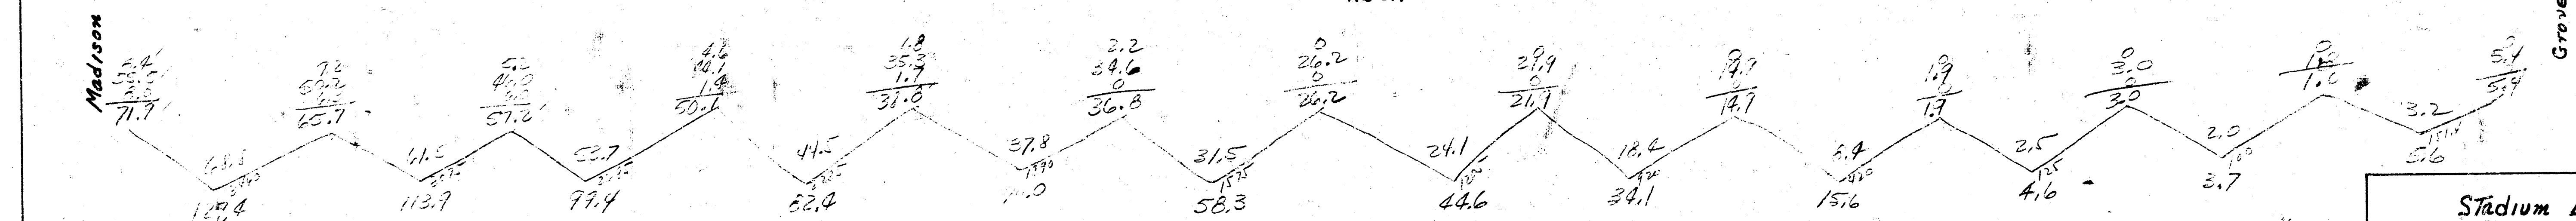

B.M. 130.52 '6" in Globe on Wt. S.S. Drive at #2002 N. Grove

Prop. City
 127.4
 113.9
 99.4
 82.4
 70.0
 58.3
 44.6
 34.1
 15.6
 4.6
 3.7
 5.6
 65.6
 +11.4
 725.6 C.U. Yds.

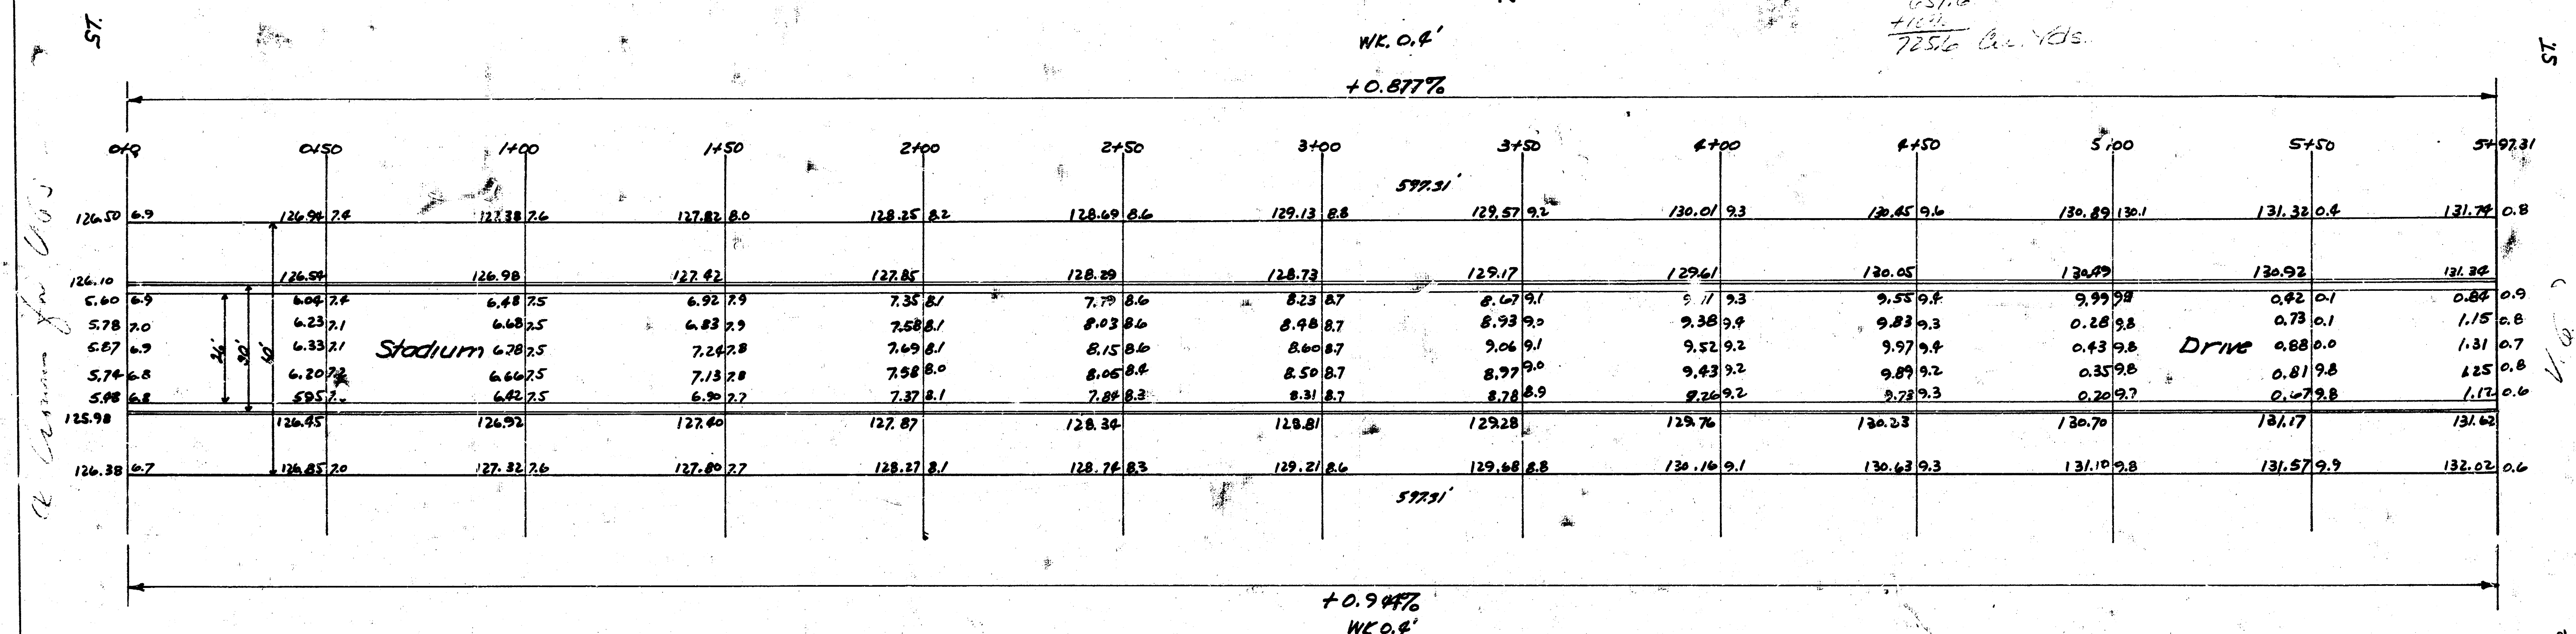

Stadium Drive
 E.L. Madison — W.L. Grove
 26'-2'-30' A.C.
 City of Wichita, Kansas
 L.H. White City Engineer
 August 1918 Project C-117