


PAVING PLAN 1943  
 STADIUM DR. - E.L. GROVE ST. to ERIE ST.  
 Comb. Cb. & Gtr. only

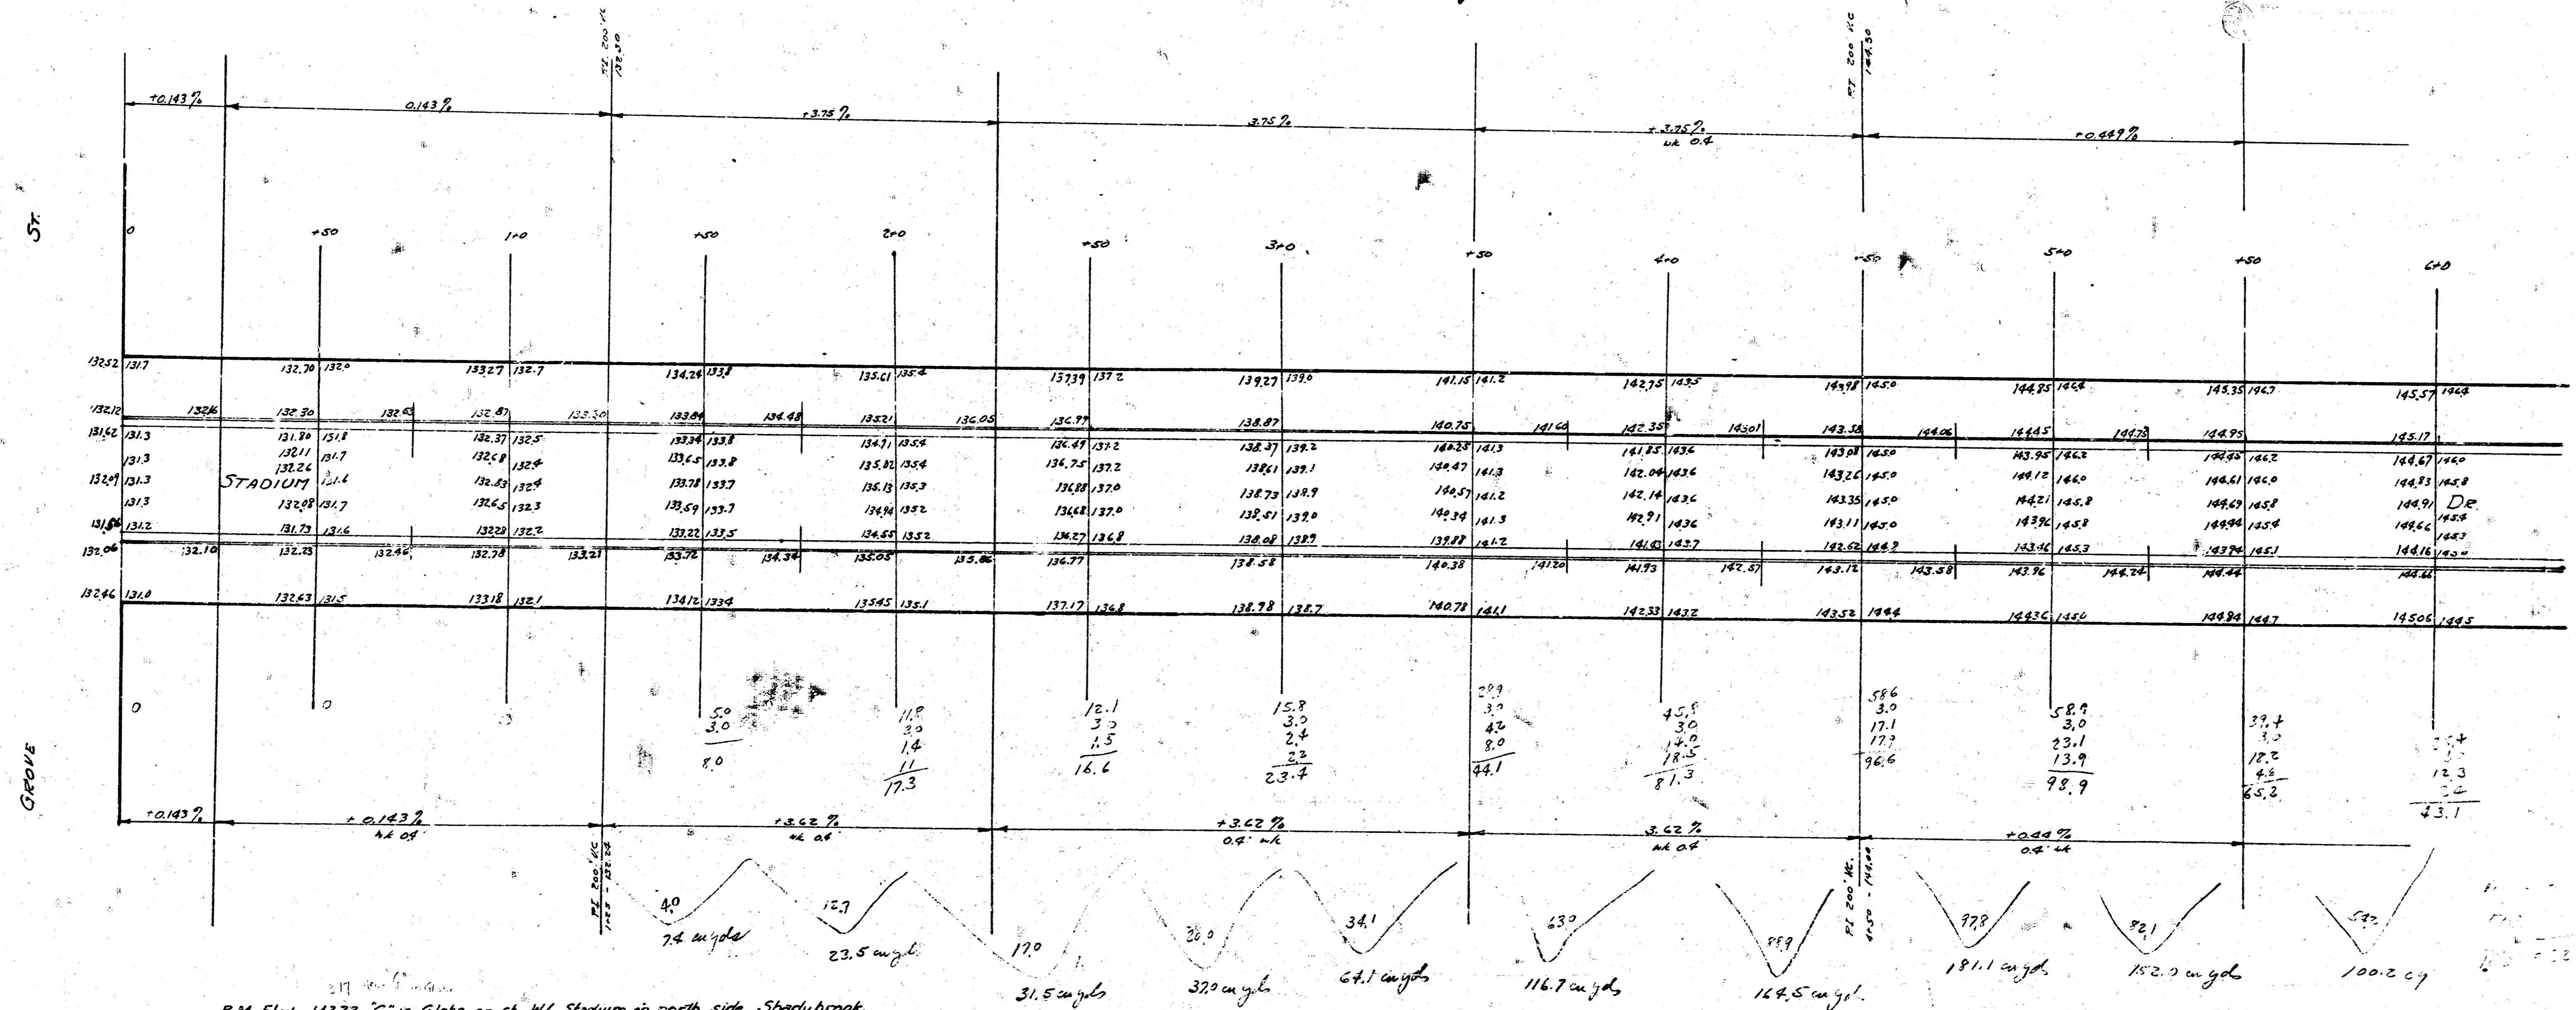

B.M. Elev. 143.22 "G" in Globe on cb. W.L. Stadium on north side Shadybrook.  
 132.14 "Ship" bench in SP on E. S. corner of Stadium at E. St. on E. side of St.

4 of 2

