



B.M. 107.11 "6" in Globe N. End Return N.E. Cor. Dodge & Stillwell
 B.M. 102.46 "6" in Globe In E. End Return S.E. Cor. Irving & Dodge
 B.M. 106.30 "6" in Globe W. End Return N.W. Cor. Seneca & Stillwell
 Base Line E. of Stillwell

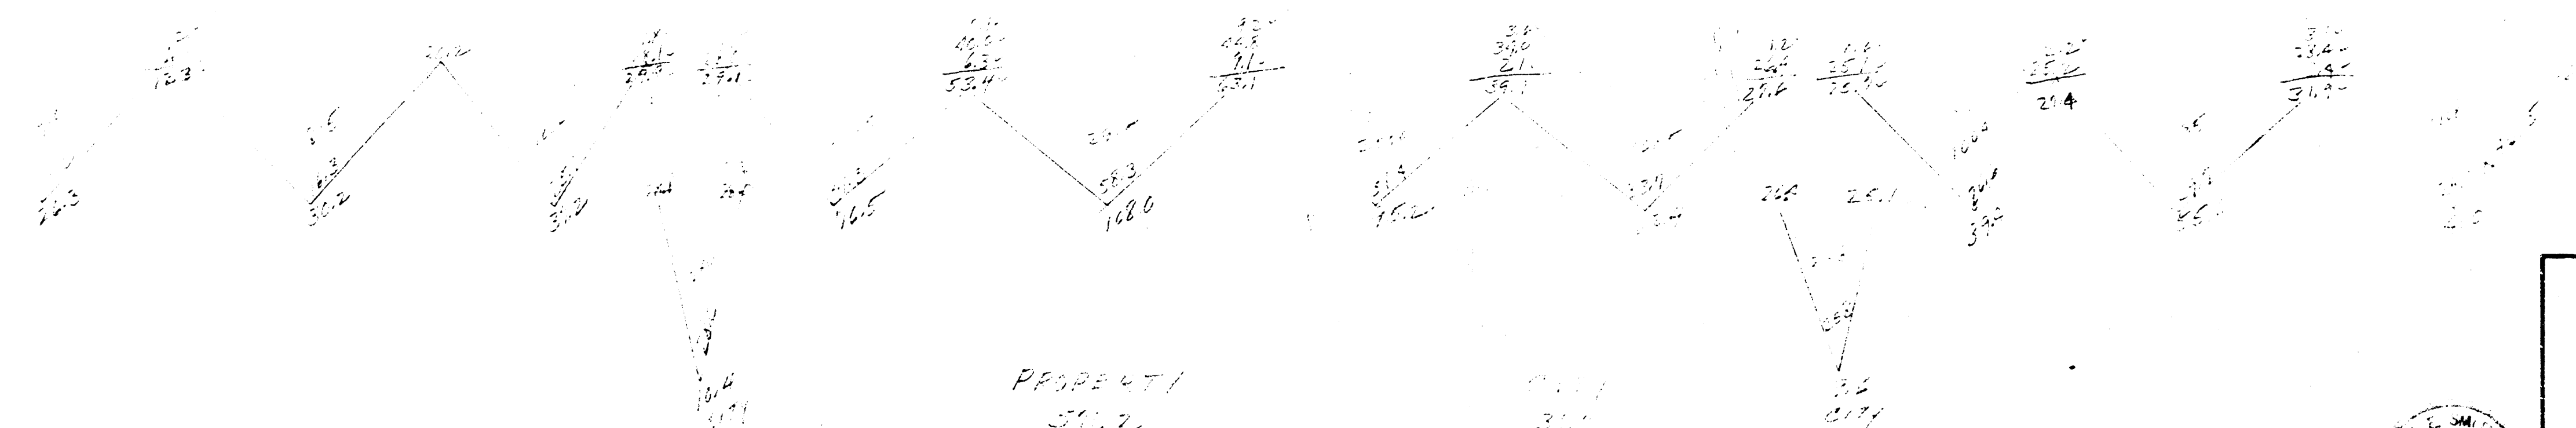

PROPERTY
 100' W.
 62.3' E. of S.E. Cor.

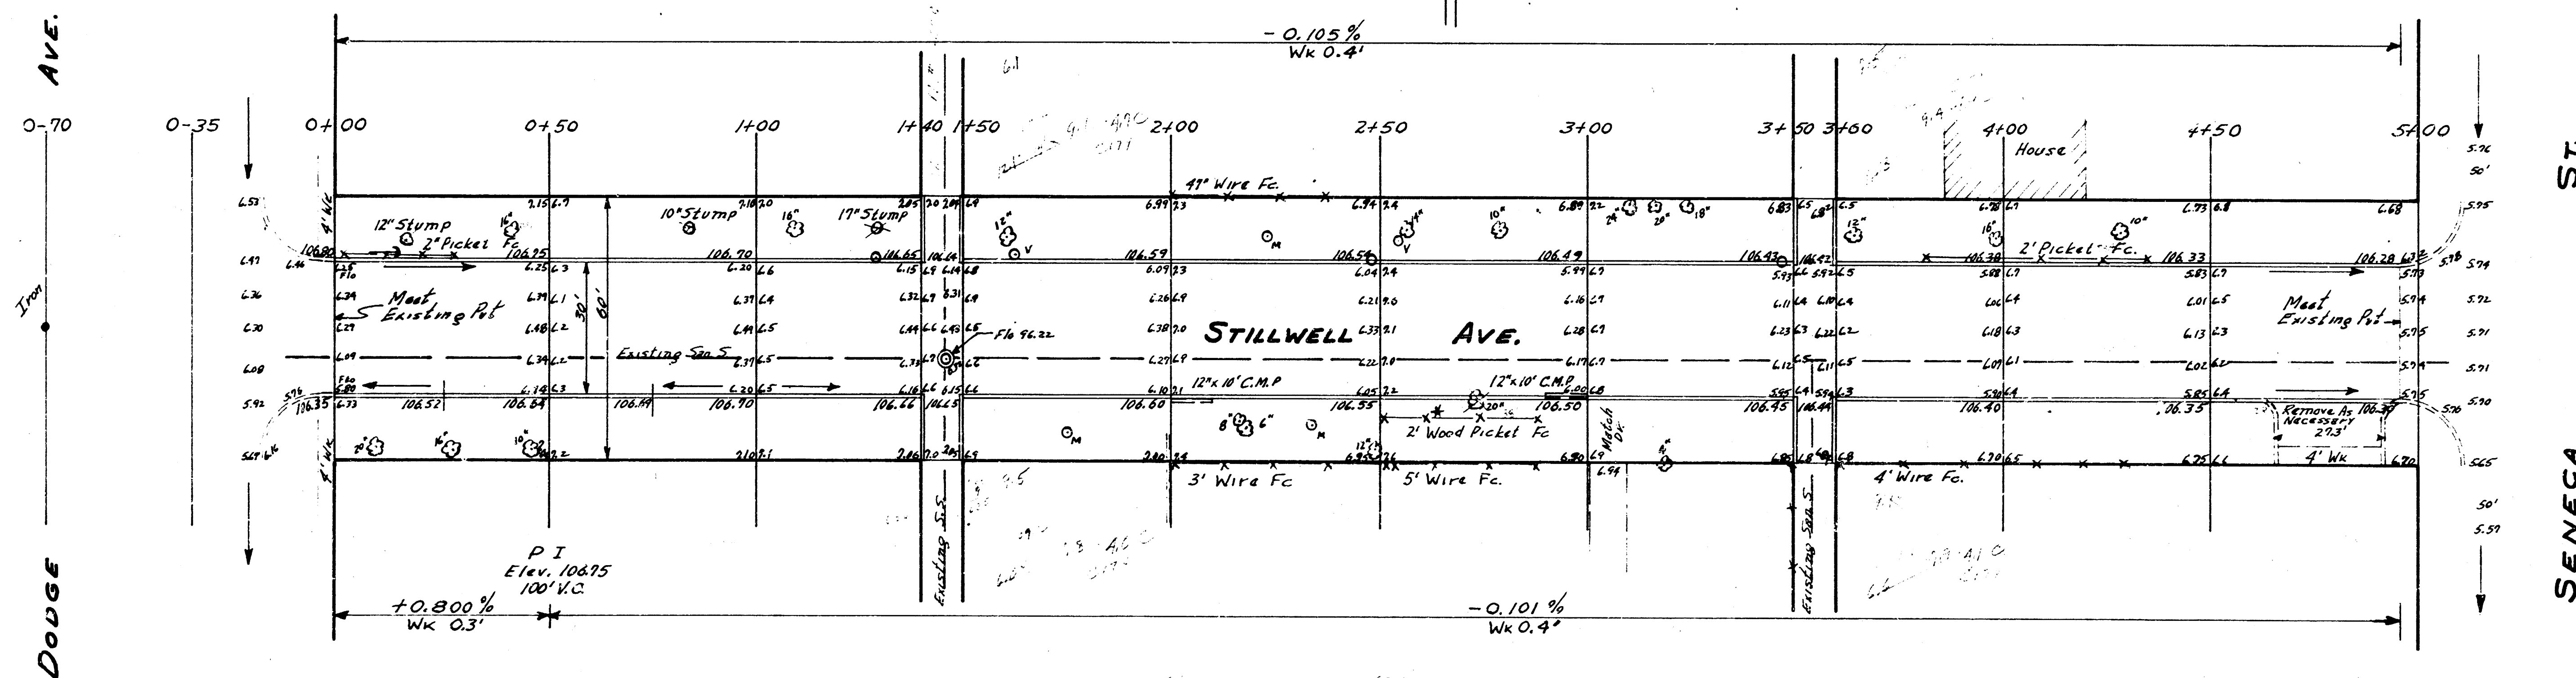

STILLWELL
 W.L. SENECA TO EL DODGE
 30' Conc. & Cb.
CITY OF WICHITA KAN.
 BE SMITH CITY ENGINEER
 JULY 1955 PROJ. NO C15-130