


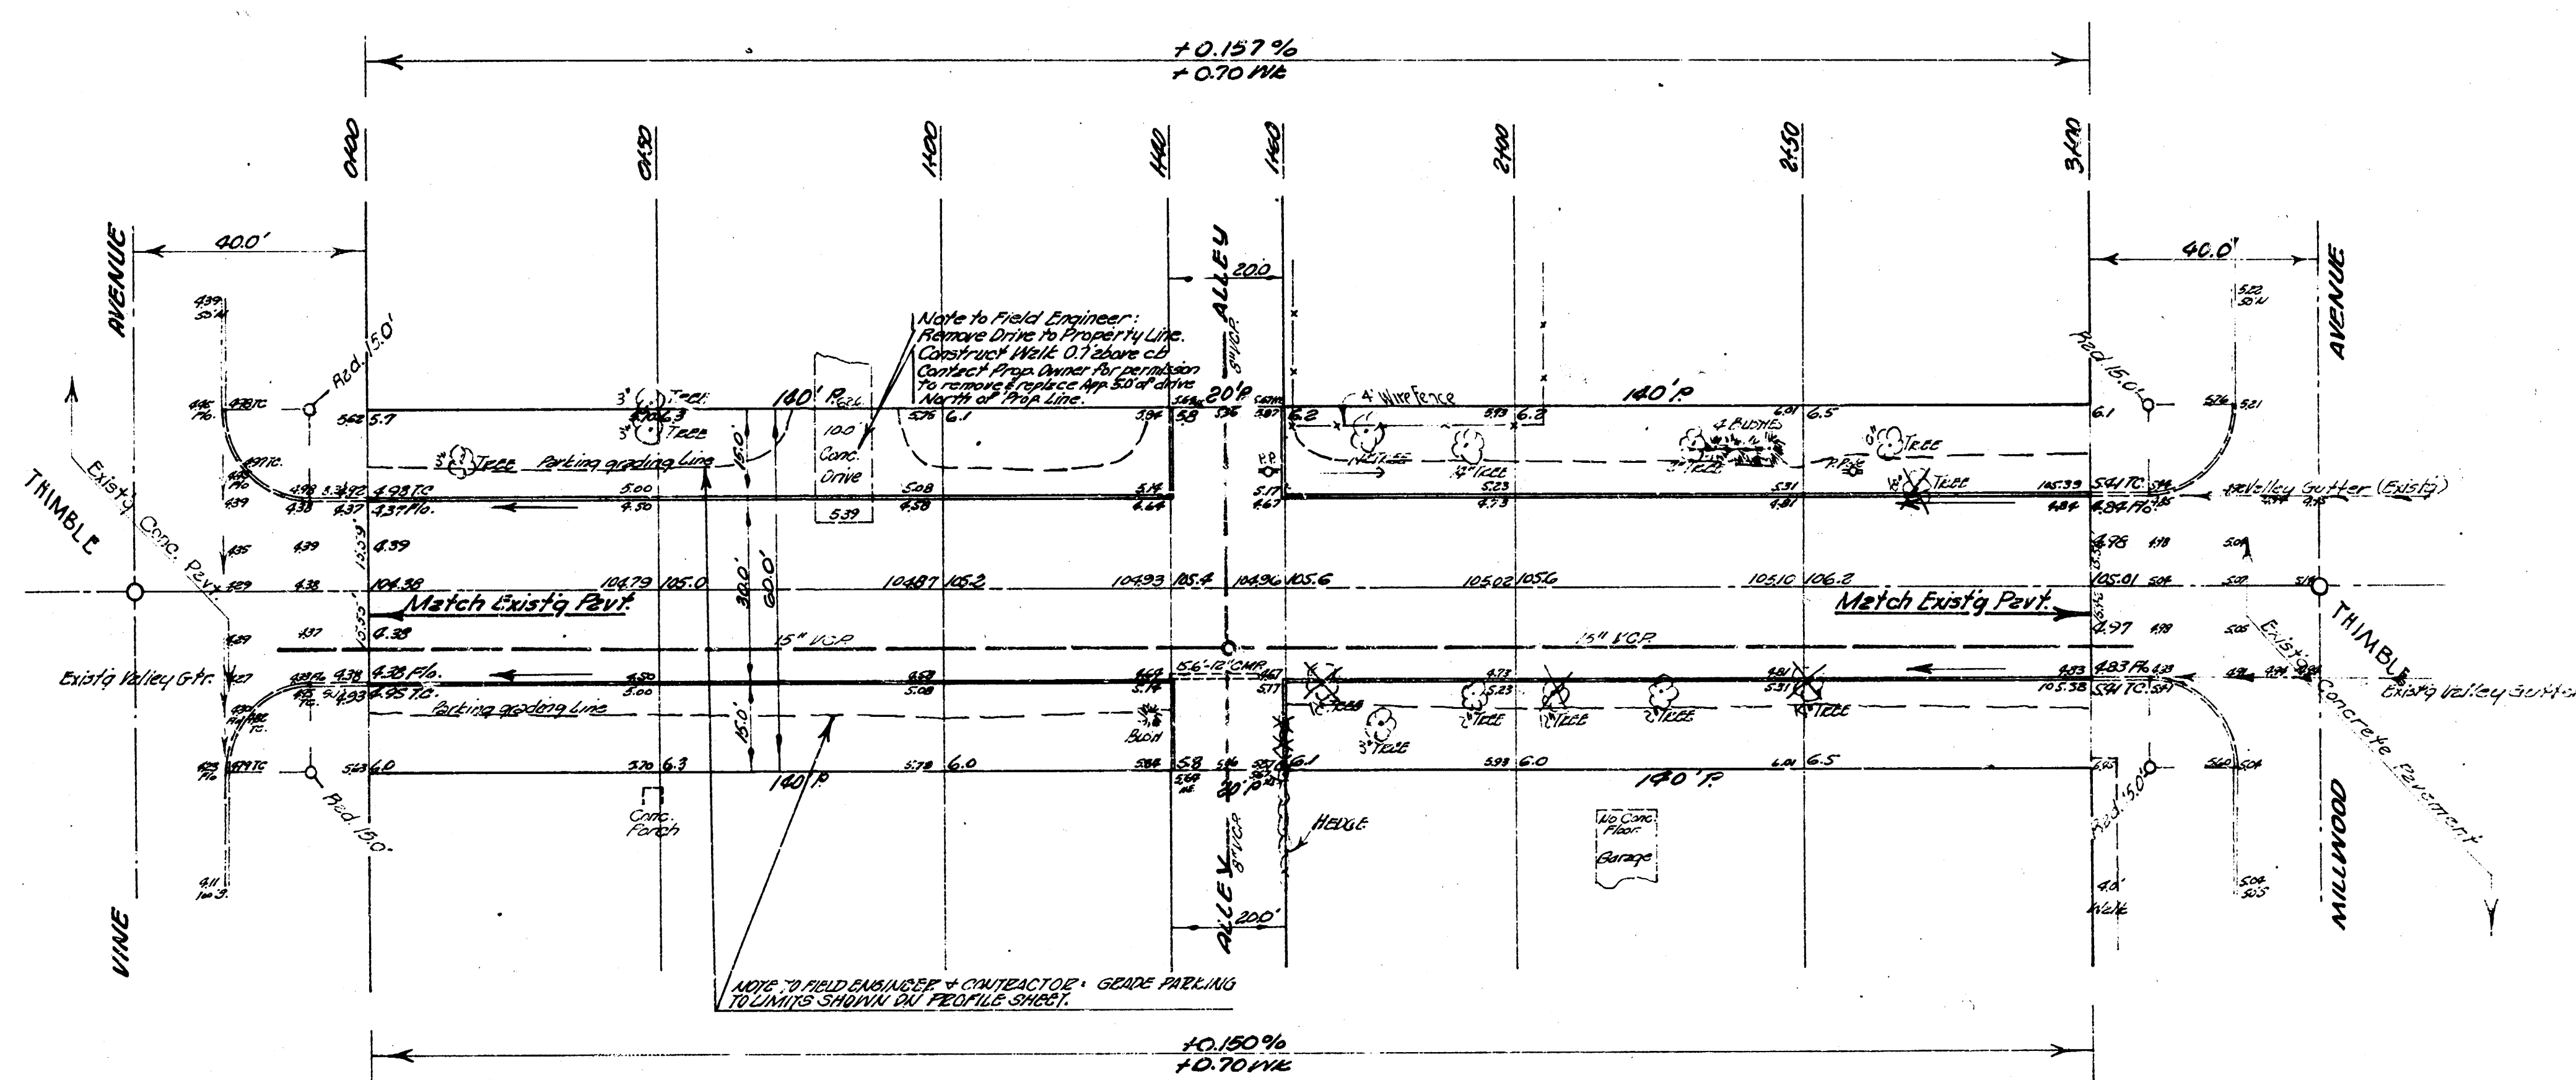

EXCAVATION - PROPERTY		7174
378.5		0
+10% + 37.9		+ 4.1
416.4	eq	45.1



Sheet 1/2