

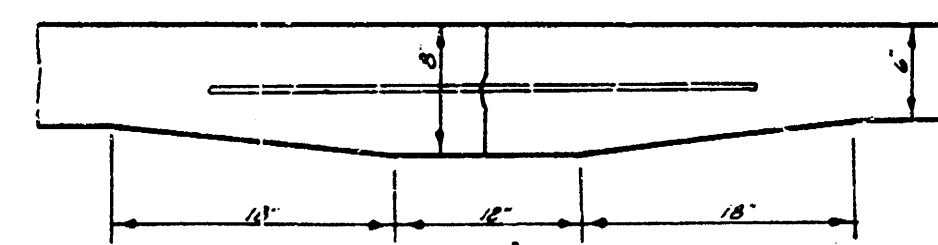


B.M. 194.06 S.W. COR. BOTTOM STEP CHURCH N.E. RUTMAN & SUNNYBROOK
 B.M. 123.23 N.E. COR. CONC. PD. HOUSE 3461 SUNNYBROOK LN.
 BASE LINE & STATIONING ON SOUTH PROPERTY LINE

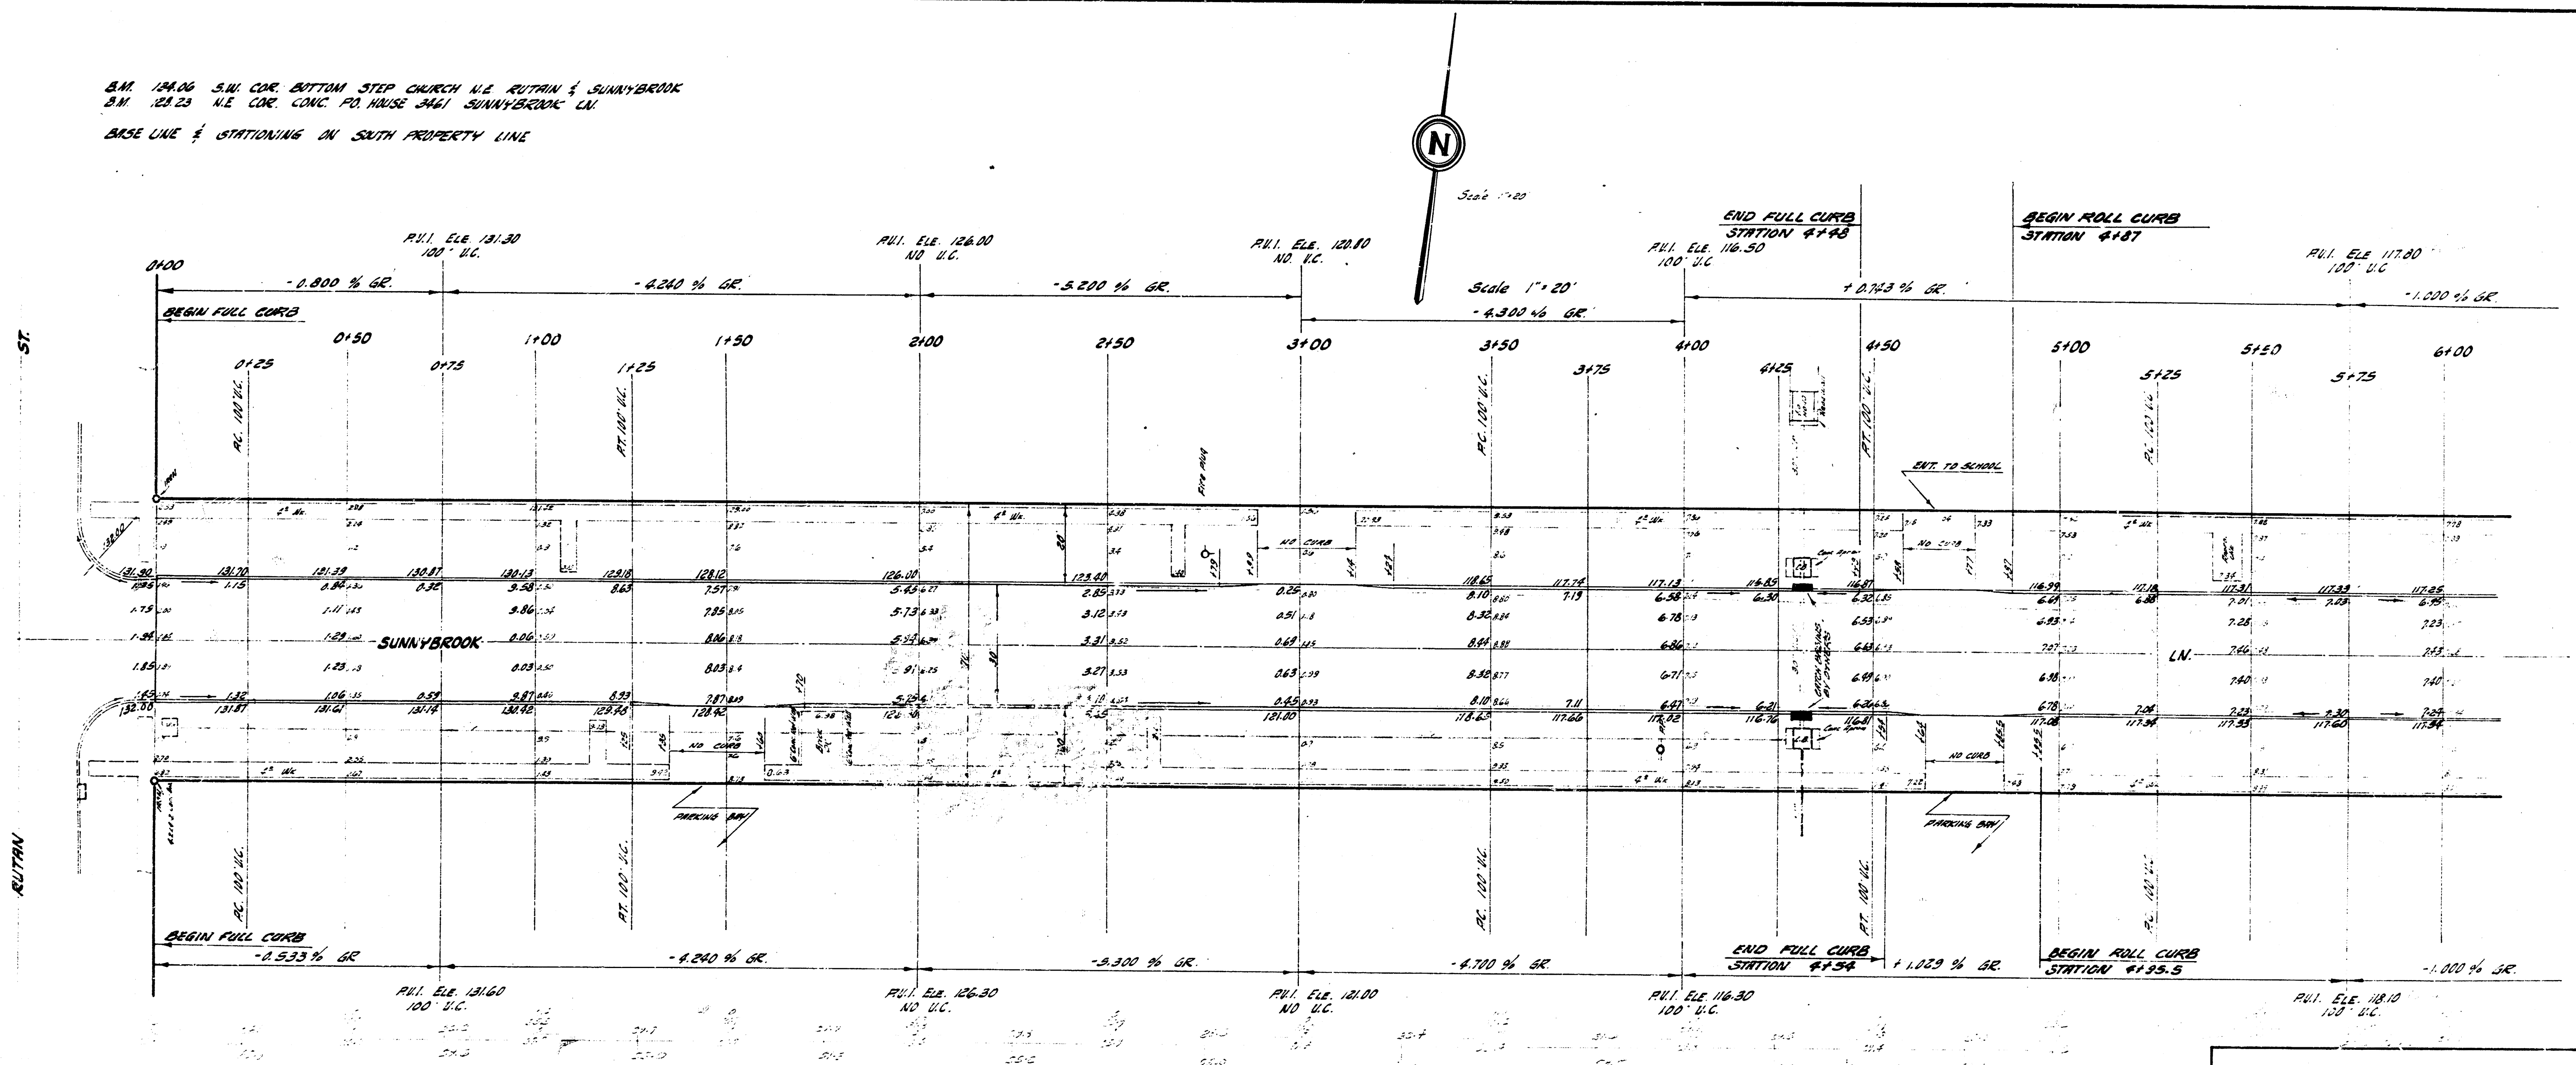

Use #4 Bars, 3' long on 8'-6" Centers
 DETAIL OF MASTIC JOINT
 NOT SCALE

ESTIMATED QUANTITY
 PROPERTY: 1856.2
 1856.2
 2047.8 cu. yd.
 REGISTRATION: 180.3
 180.3
 180.3 cu. yd.

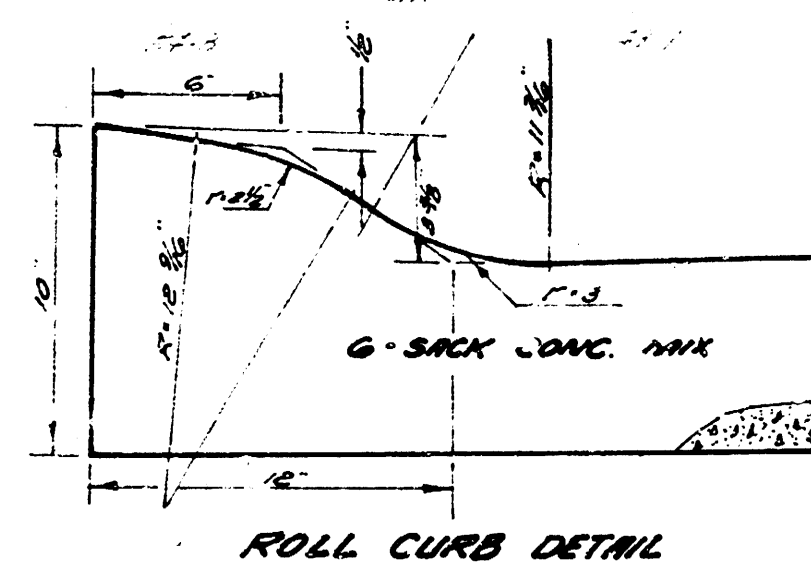

ROLL CURB DETAIL

SUNNYBROOK LN.

EL. RUTMAN ST. TO EL. ROOSEVELT ST.

30' CONC. & CB

CITY OF WICHITA, KANSAS

B. E. SMITH, CITY ENGINEER

DATE: MAY 1961 PROJ. NO. C19-223

1/3

3.M. 113.73 S.W. CORNER CONC. PO MAIN DOOR
WILL ROGERS JMDL N.S. SUNNYBROOK.

