



PLAN	DATE	BY
5/28/77	5/28/77	5/28/77
NOTED: BOOK, ATTACHMENT CHECKED		
NO. 288		

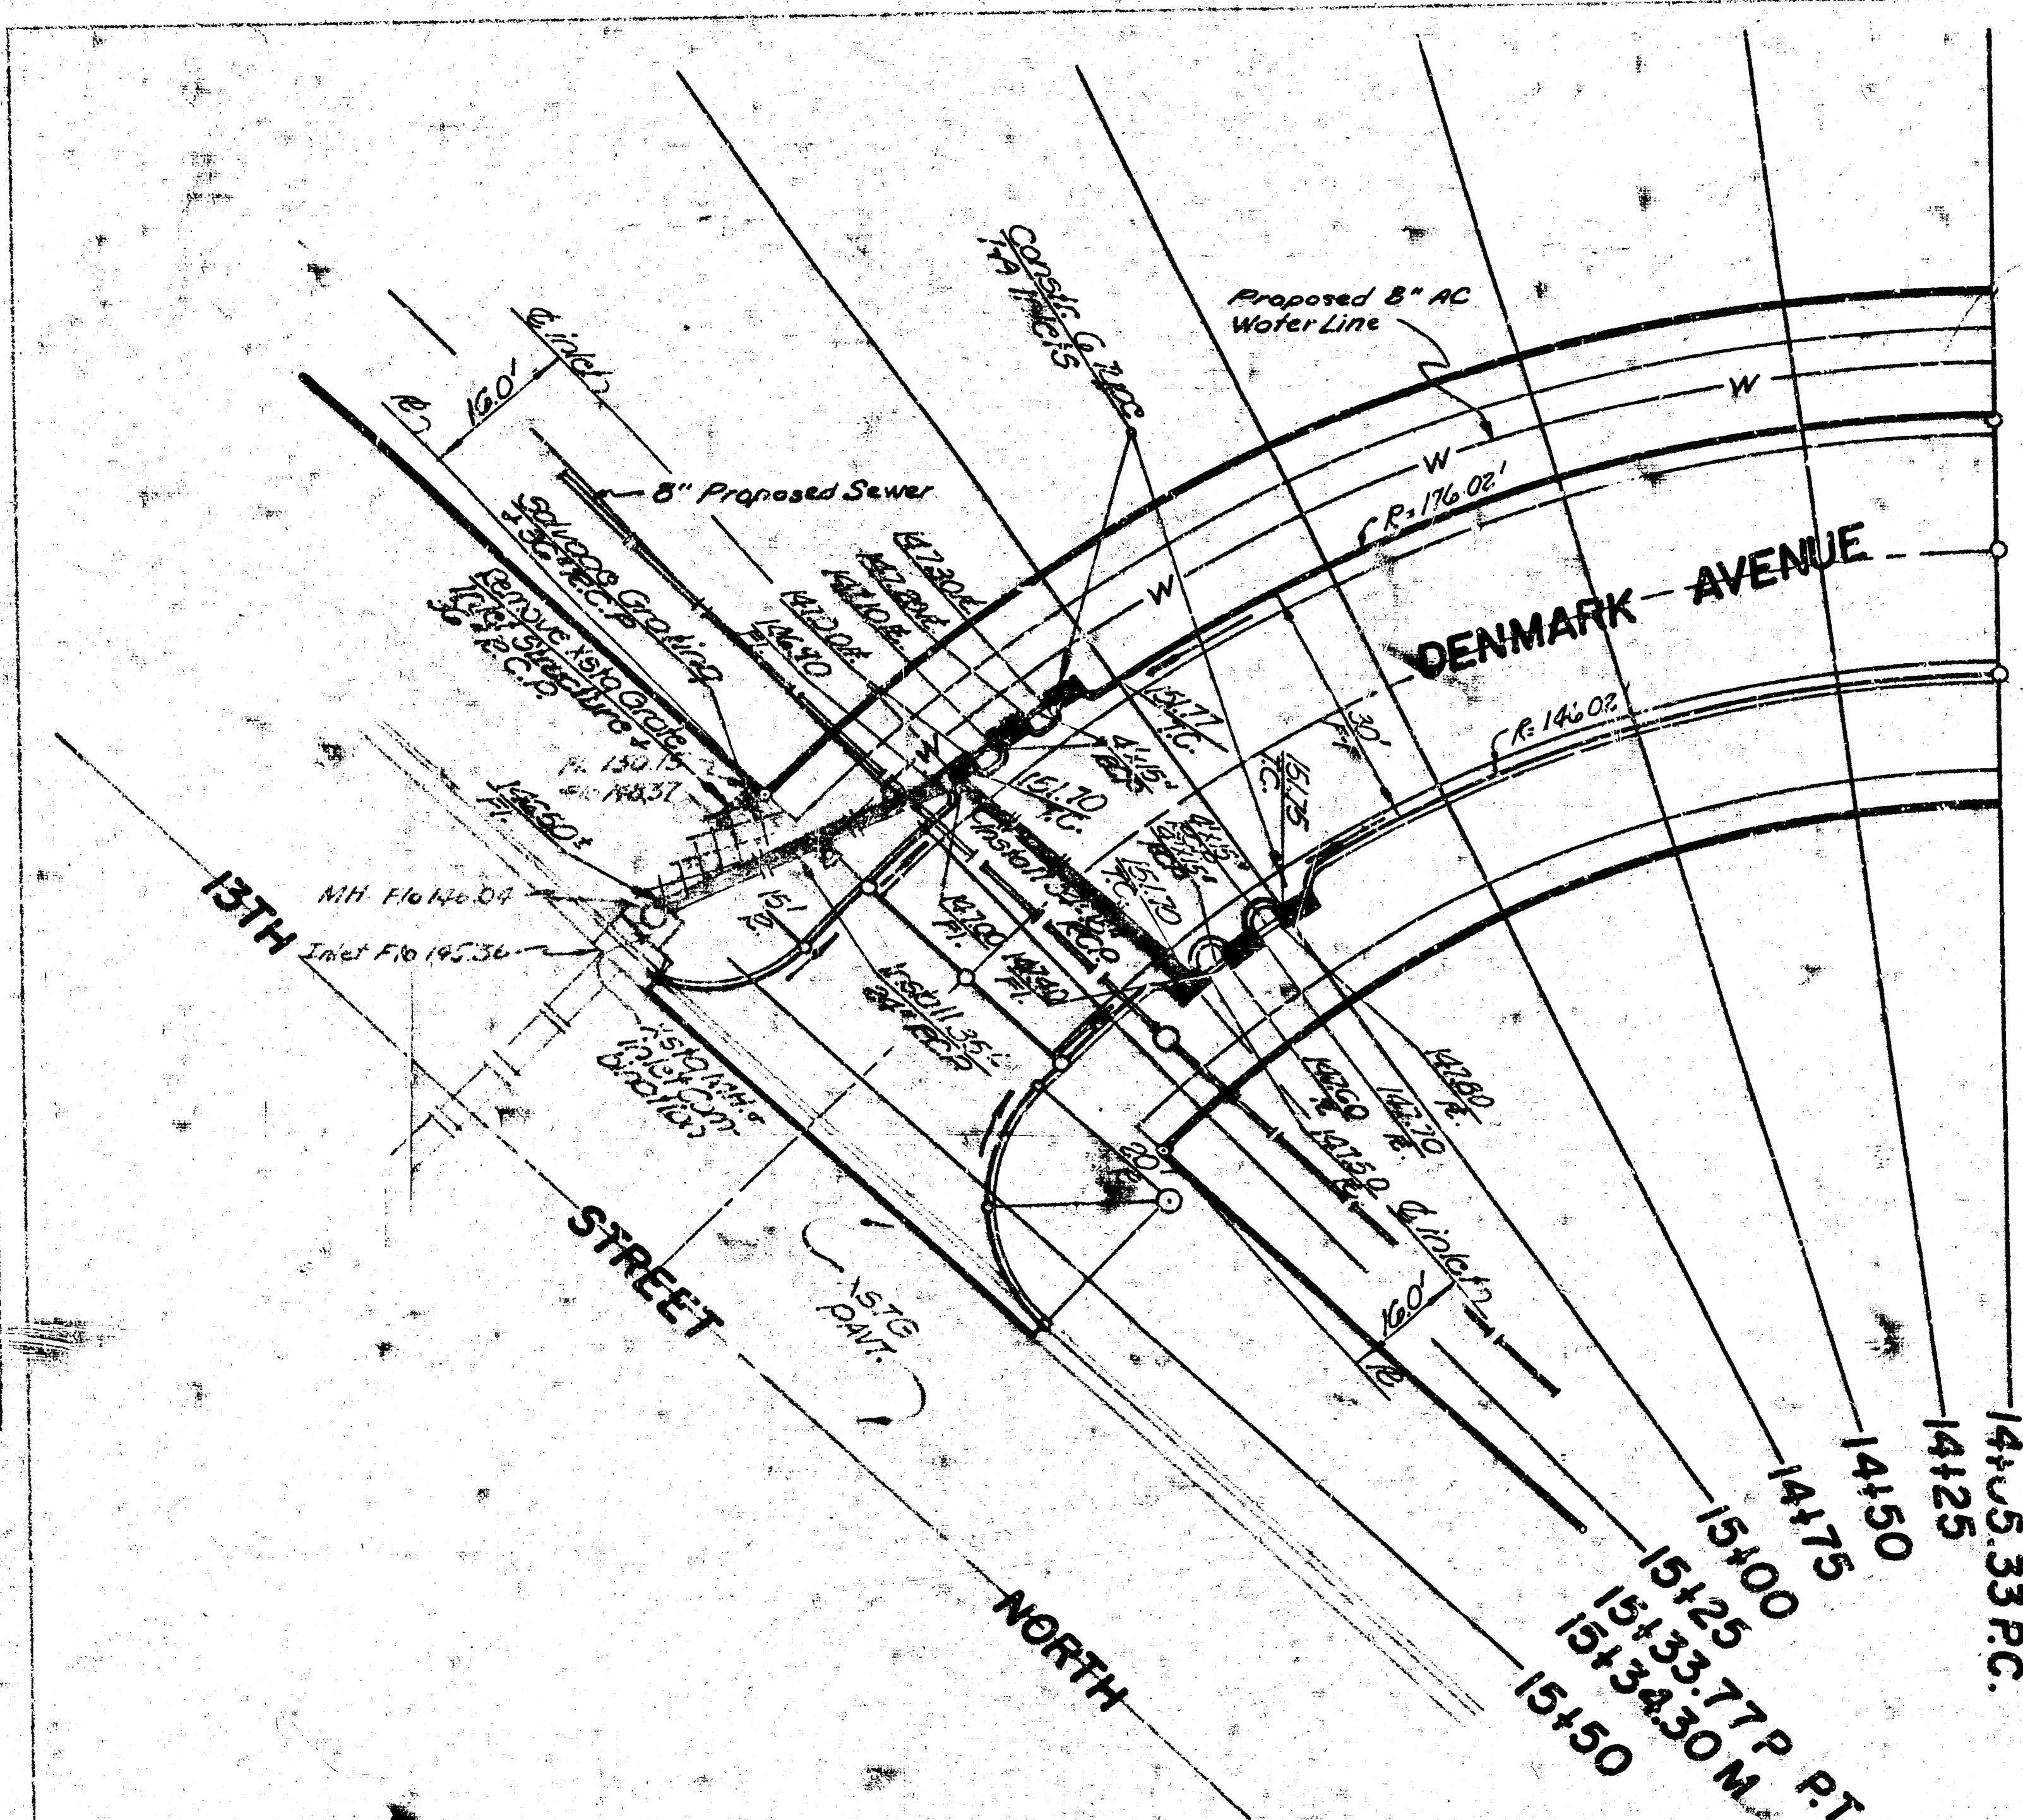

PROFILE	DATE	BY
5/28/77	5/28/77	5/28/77
NOTED: BOOK, ATTACHMENT CHECKED		
NO. 288		

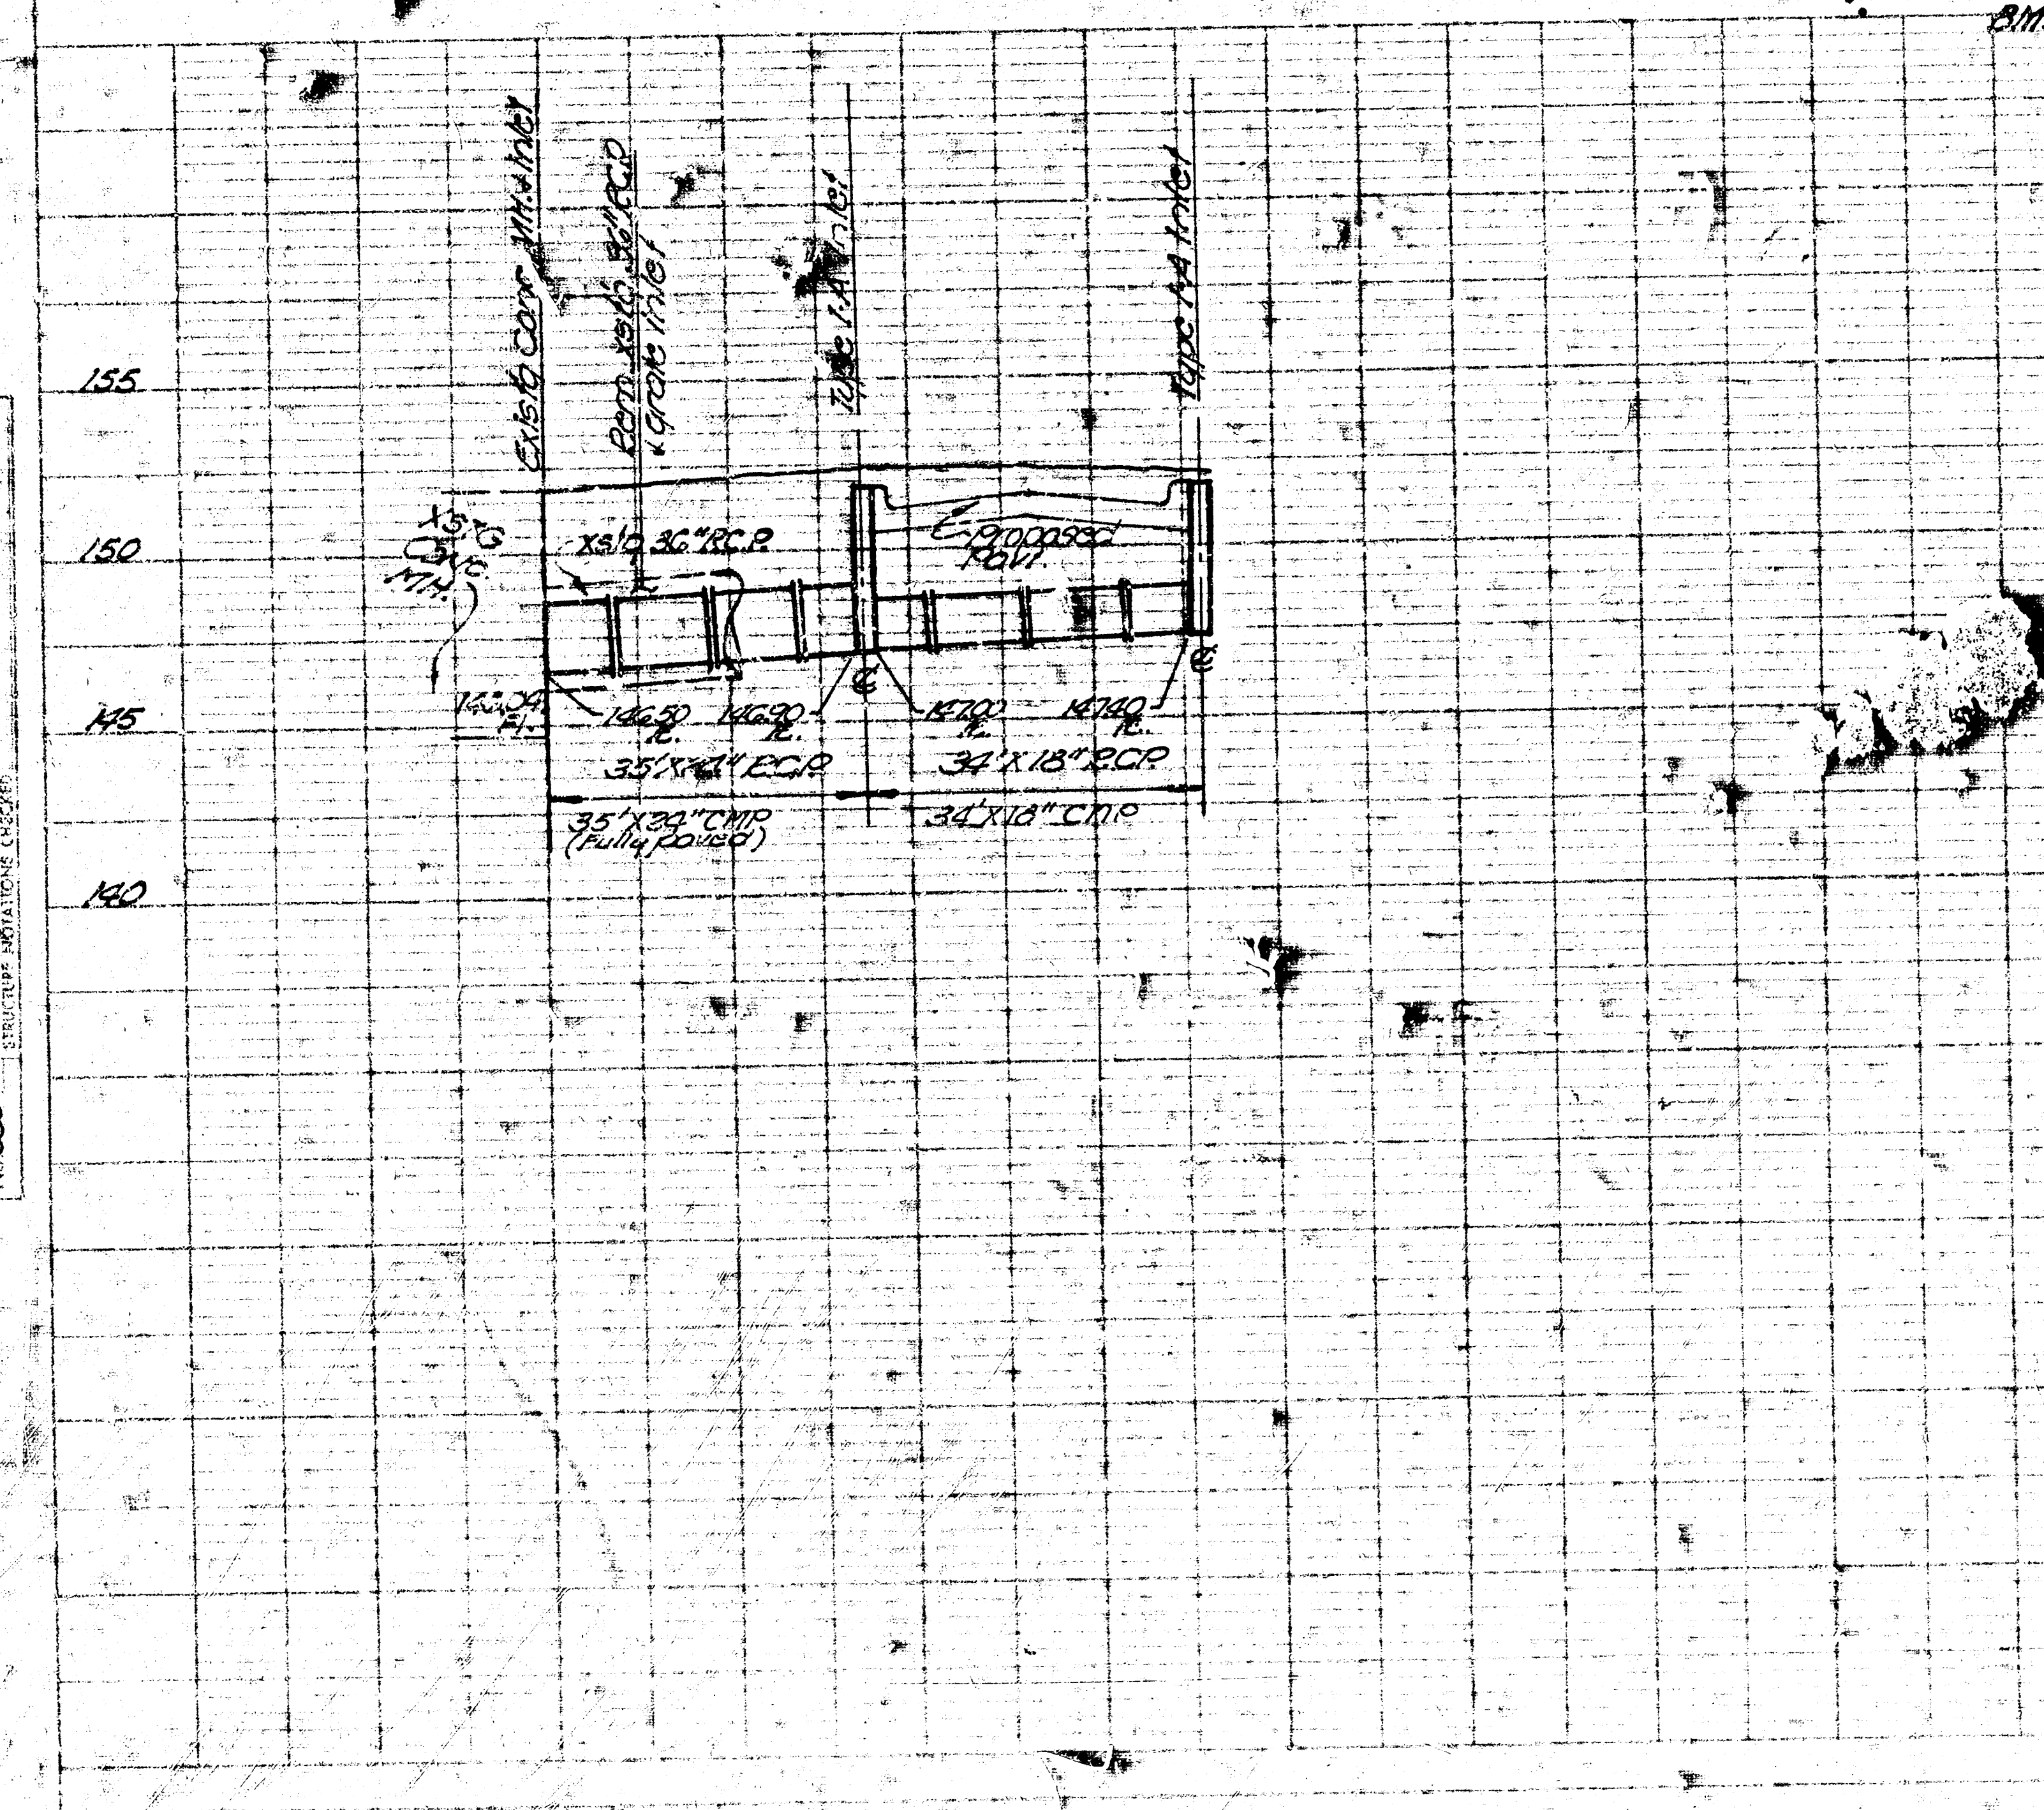

INCIDENTAL DRAINAGE FOR STREETS
IN SUNSET MANOR WEST 3RD ADD'N

CITY OF WICHITA, KANSAS

R.W. LINN CITY ENGINEER

PROJECT NUMBER: DAKD576073

DATE: 5/28/77