

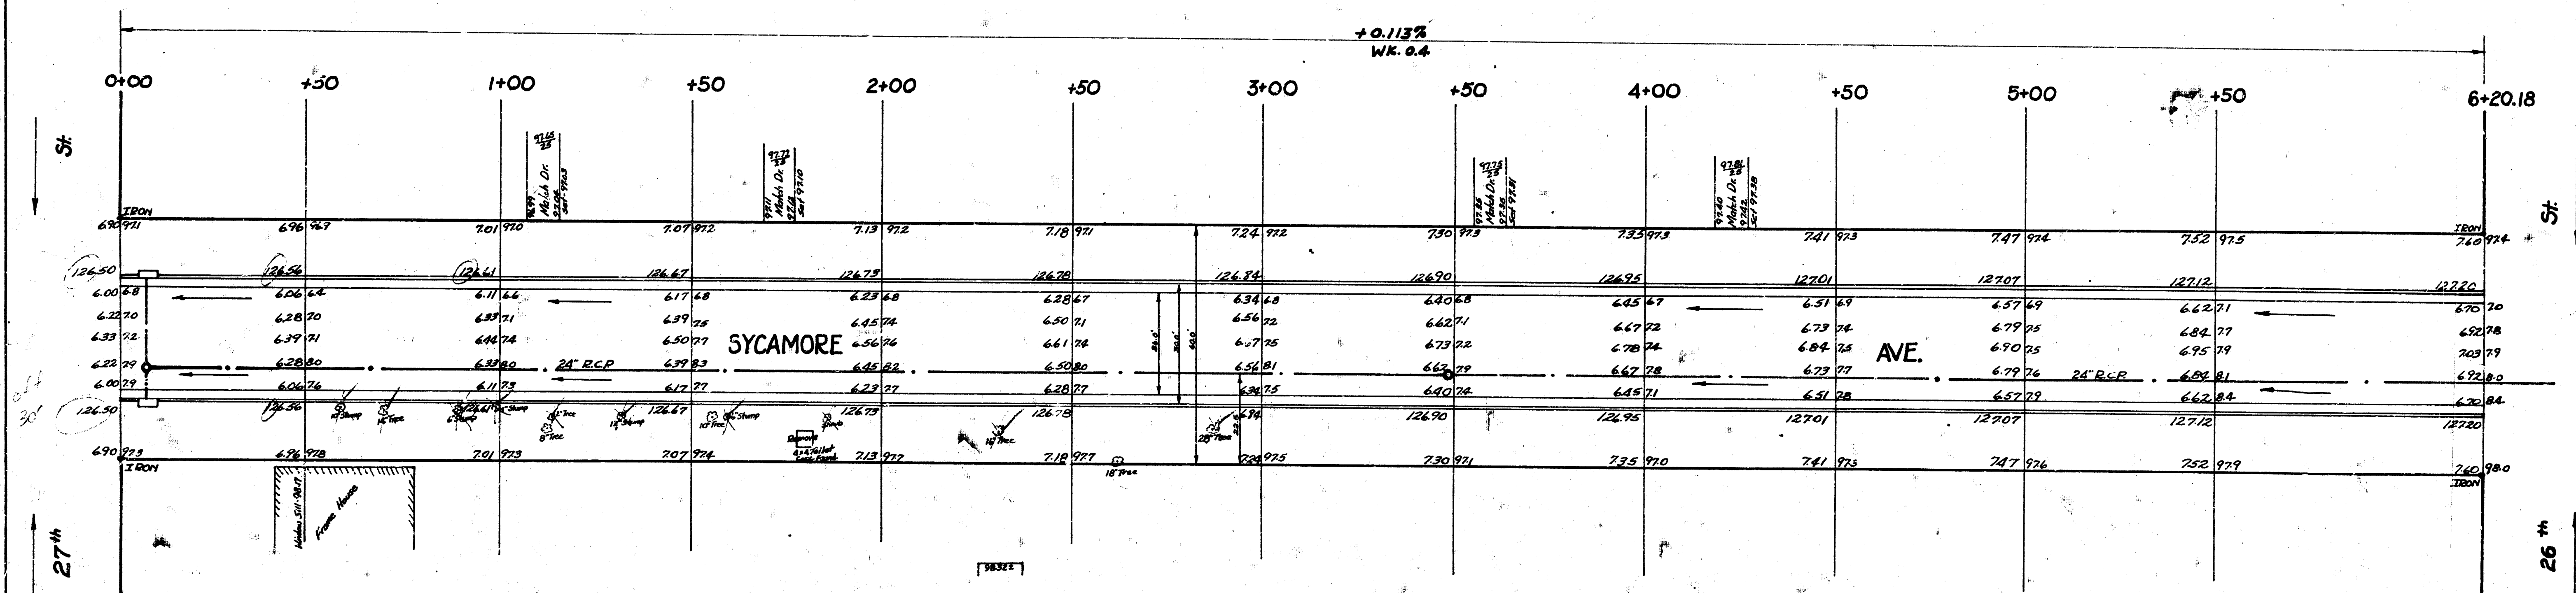


BM 98725 SW cor 1st conc. step Ho# 2752 S. Oak.
 BM 9866 SE cor. conc. porch Ho# 2751 S. Sycamore

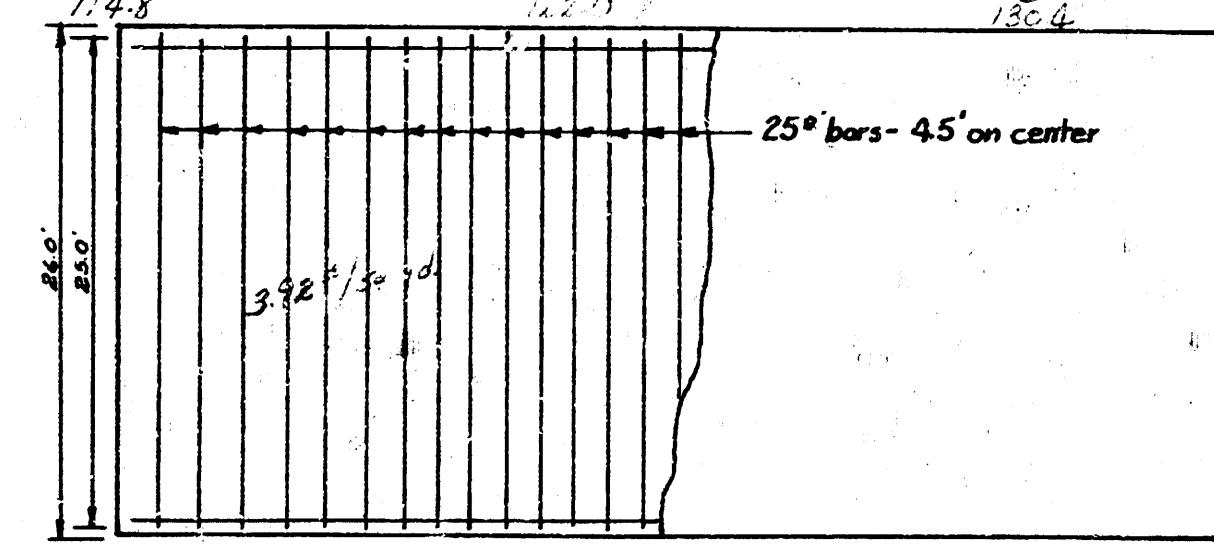

Survey Station BM 98725
 Fair Lane
 Crested 27

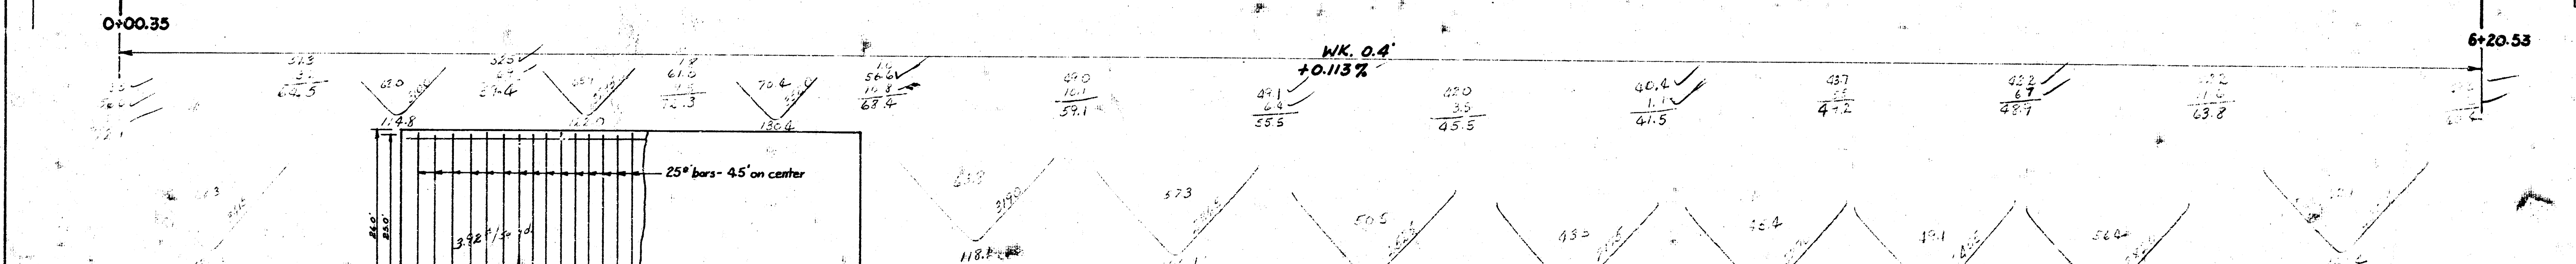

STEEL PATTERN
 No Scale

Excavation
 Property -
 1332.3
 +10% 133.3
 1466.1 Cuydas.

City -
 0



SYCAMORE AVE
 NL 27th St to SL 26th St
 26-2-30 AC.
 CITY of WICHITA, KANSAS
 B.E. Smith City Engineer
 Feb. 1956 Proj. No. C15-77