


B.M. 161.56 S.W. COR. CONC. PORCH #5802 E. GILBERT  
B.M. 153.82 #16 SPIKE IN S.S. POLE S.W. COR. SYLVAN LANE & GENE

St

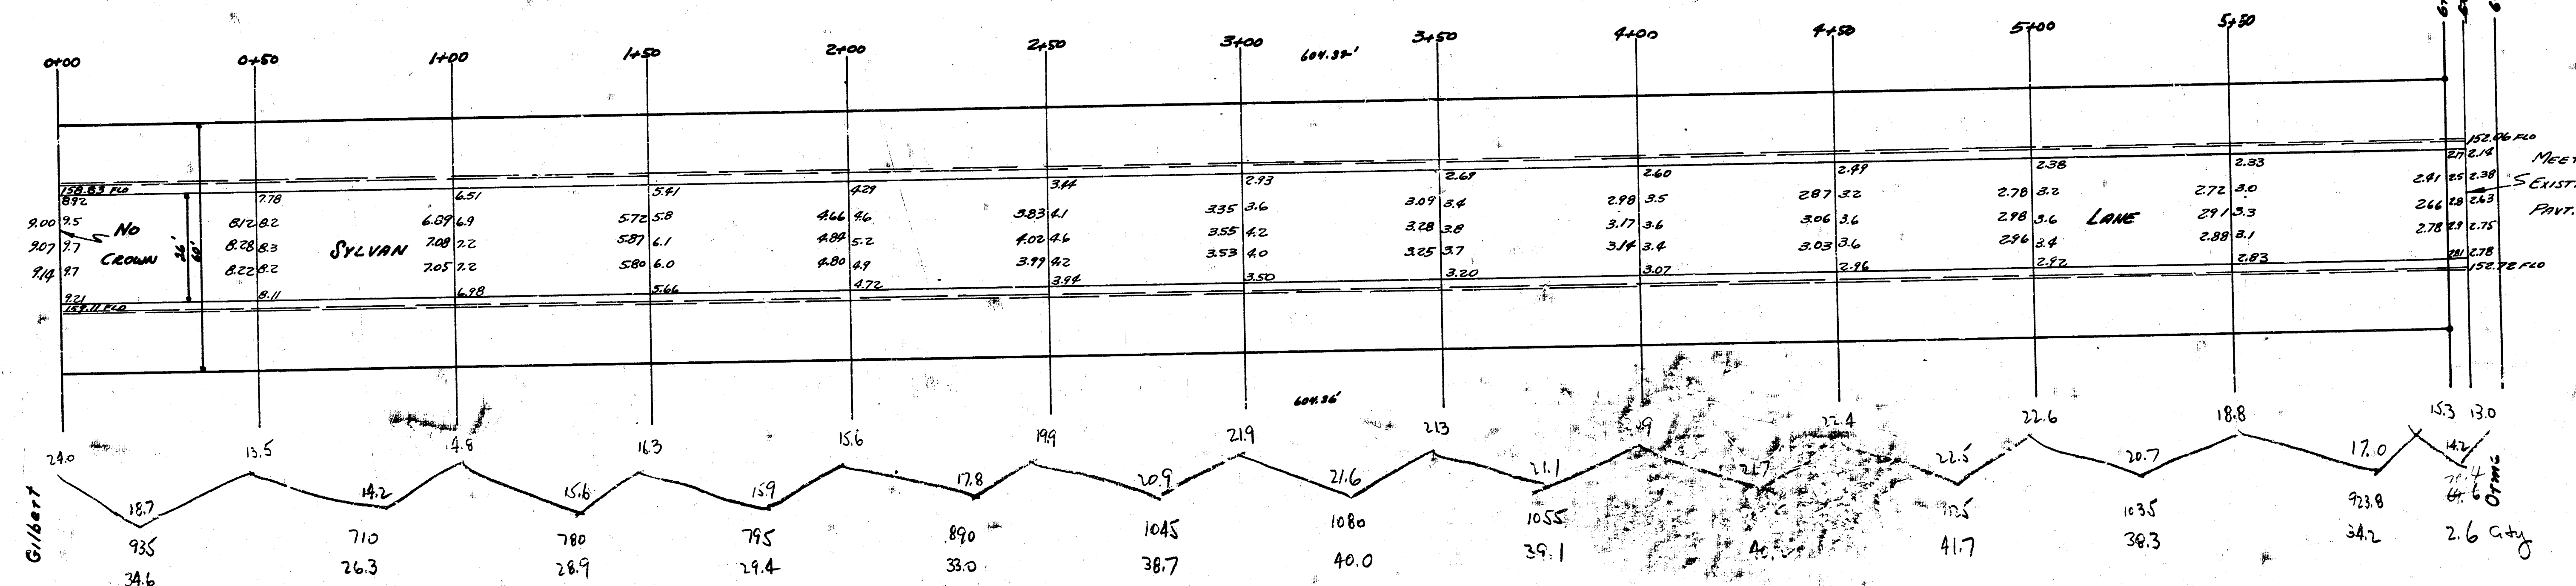

Prop  
34.6  
24.3  
28.9  
24.4  
33.0  
38.7  
40.0  
39.1  
40.2  
41.7  
38.3  
34.2  
42.4  
+10%  
466.8 cu yds.

City  
2.6  
+10%  
2.9 cu yds.

6 lanes

Sylvan Lane  
N.E. Gilbert — S.D. Orma  
26' Conc.  
City of Wichita, Kansas  
L.H. White City Engineer  
March 1929 Project CIP-11



SYLVAN LANE N.L. GILBERT ST. TO S.L. ORME ST.

Field Man Note  
Get releas. to calculate earth  
work for V.C.

