


PAVING PLAN 1943  
 SYLVAN LANE - N.L. LINCOLN ST. to S.L. MORRIS ST.  
 Comb. Cb. & Gtr. only

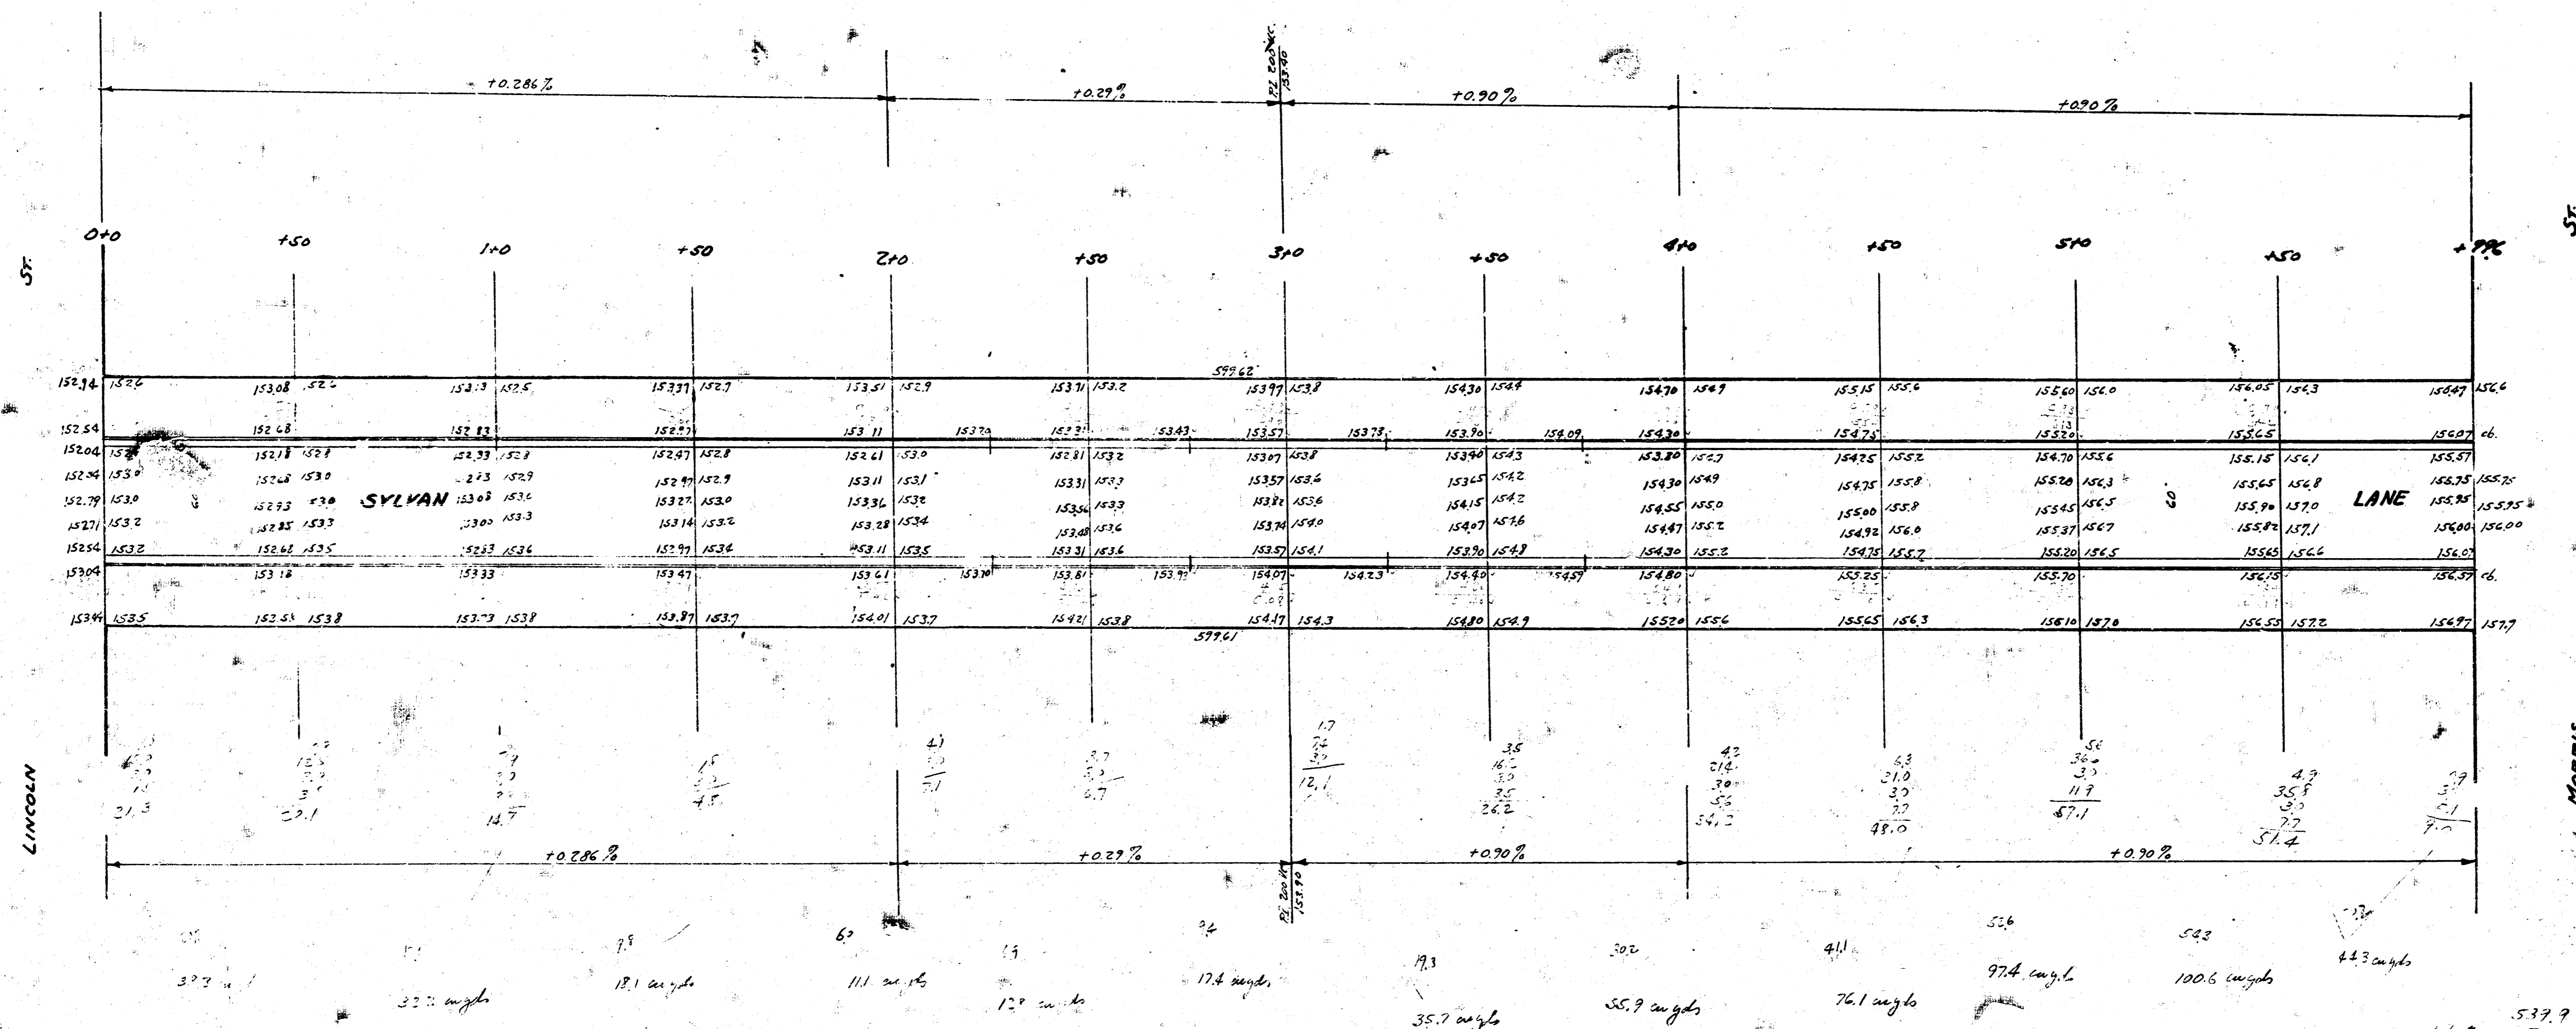

156.25 - E. of Sylvan Lane at S.L. Morris St.

Paving Plan  
 1943  
 SYLVAN LANE  
 N.L. Lincoln St.  
 to  
 S.L. Morris St.

537.9 angle  
 53.1  
 0-9. 573.1