



S.M. 116.96 SPIKE SW SIDE HLP, NE COR. TAFT & ILLINOIS.
S.M. 115.35 G IN GLOBE, E.L. WEST ST. & N. OB. TAFT ST.

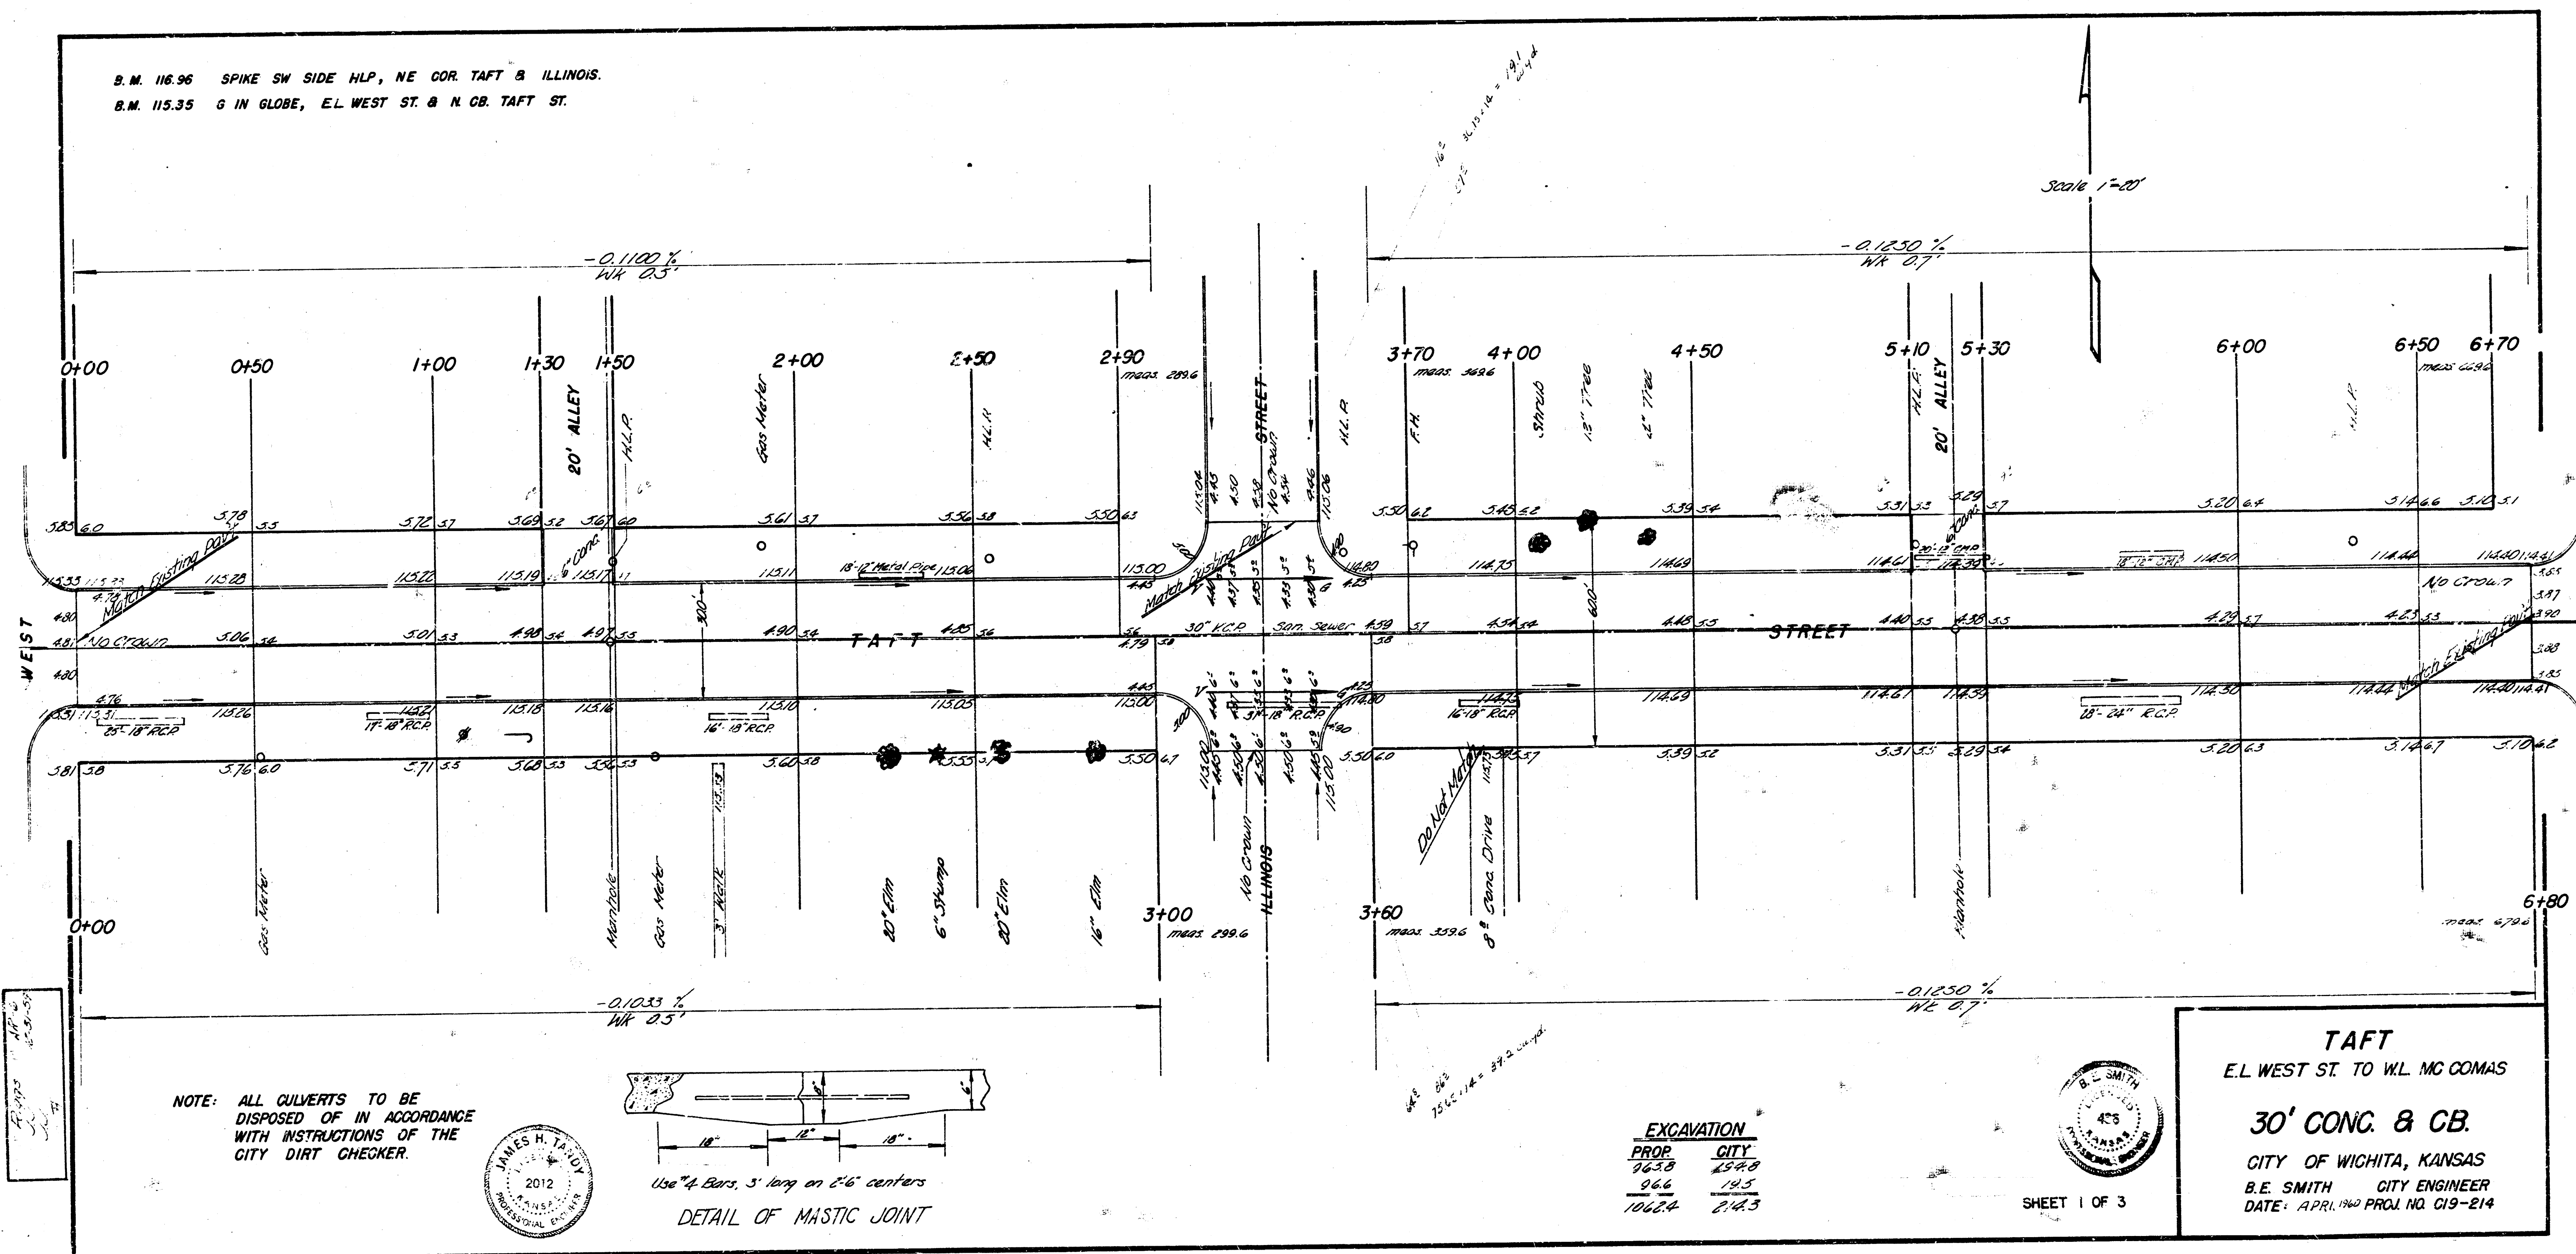

NOTE: ALL CULVERTS TO BE
DISPOSED OF IN ACCORDANCE
WITH INSTRUCTIONS OF THE
CITY DIRT CHECKER.

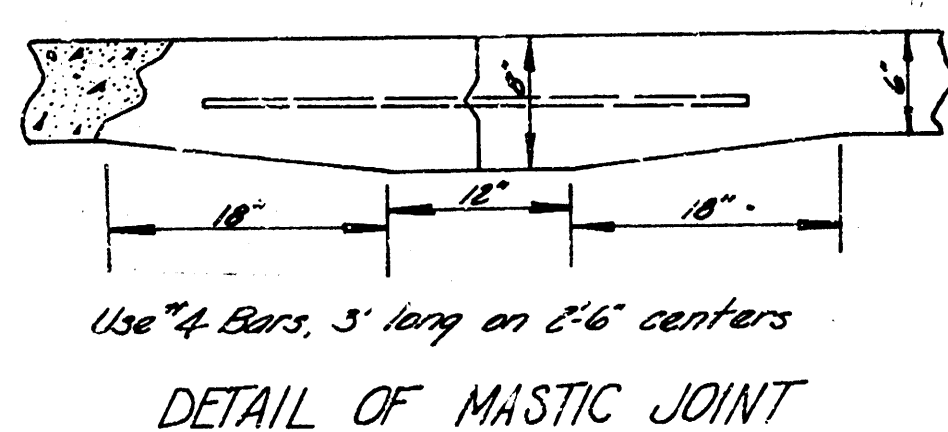

EXCAVATION	
PROP.	CITY
963.8	254.8
966	14.5
1062.4	214.3



SHEET 1 OF 3

TAFT
E.L. WEST ST. TO W.L. MC COMAS
30' CONC. & CB.
CITY OF WICHITA, KANSAS
B.E. SMITH CITY ENGINEER
DATE: APRIL 1920 PROJ. NO. 019-214