

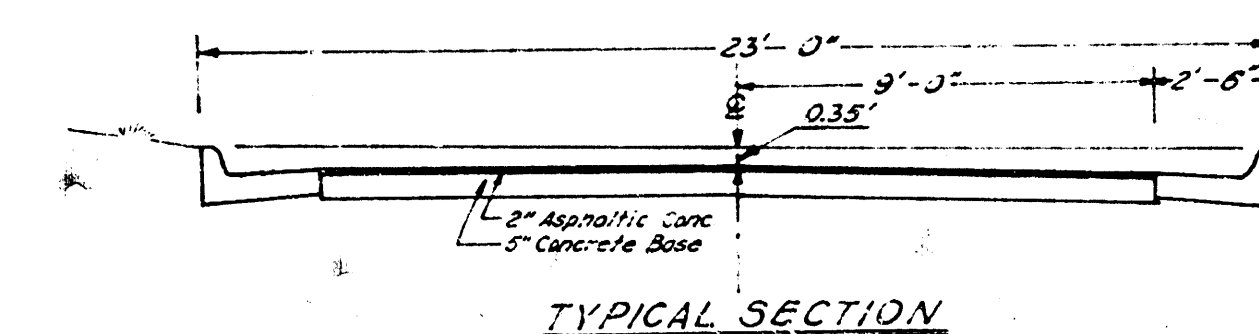


B.M. 175.13 extreme SW cor. stone slab on Woodlawn Village man on NW cor. Central & Tallyrand No.

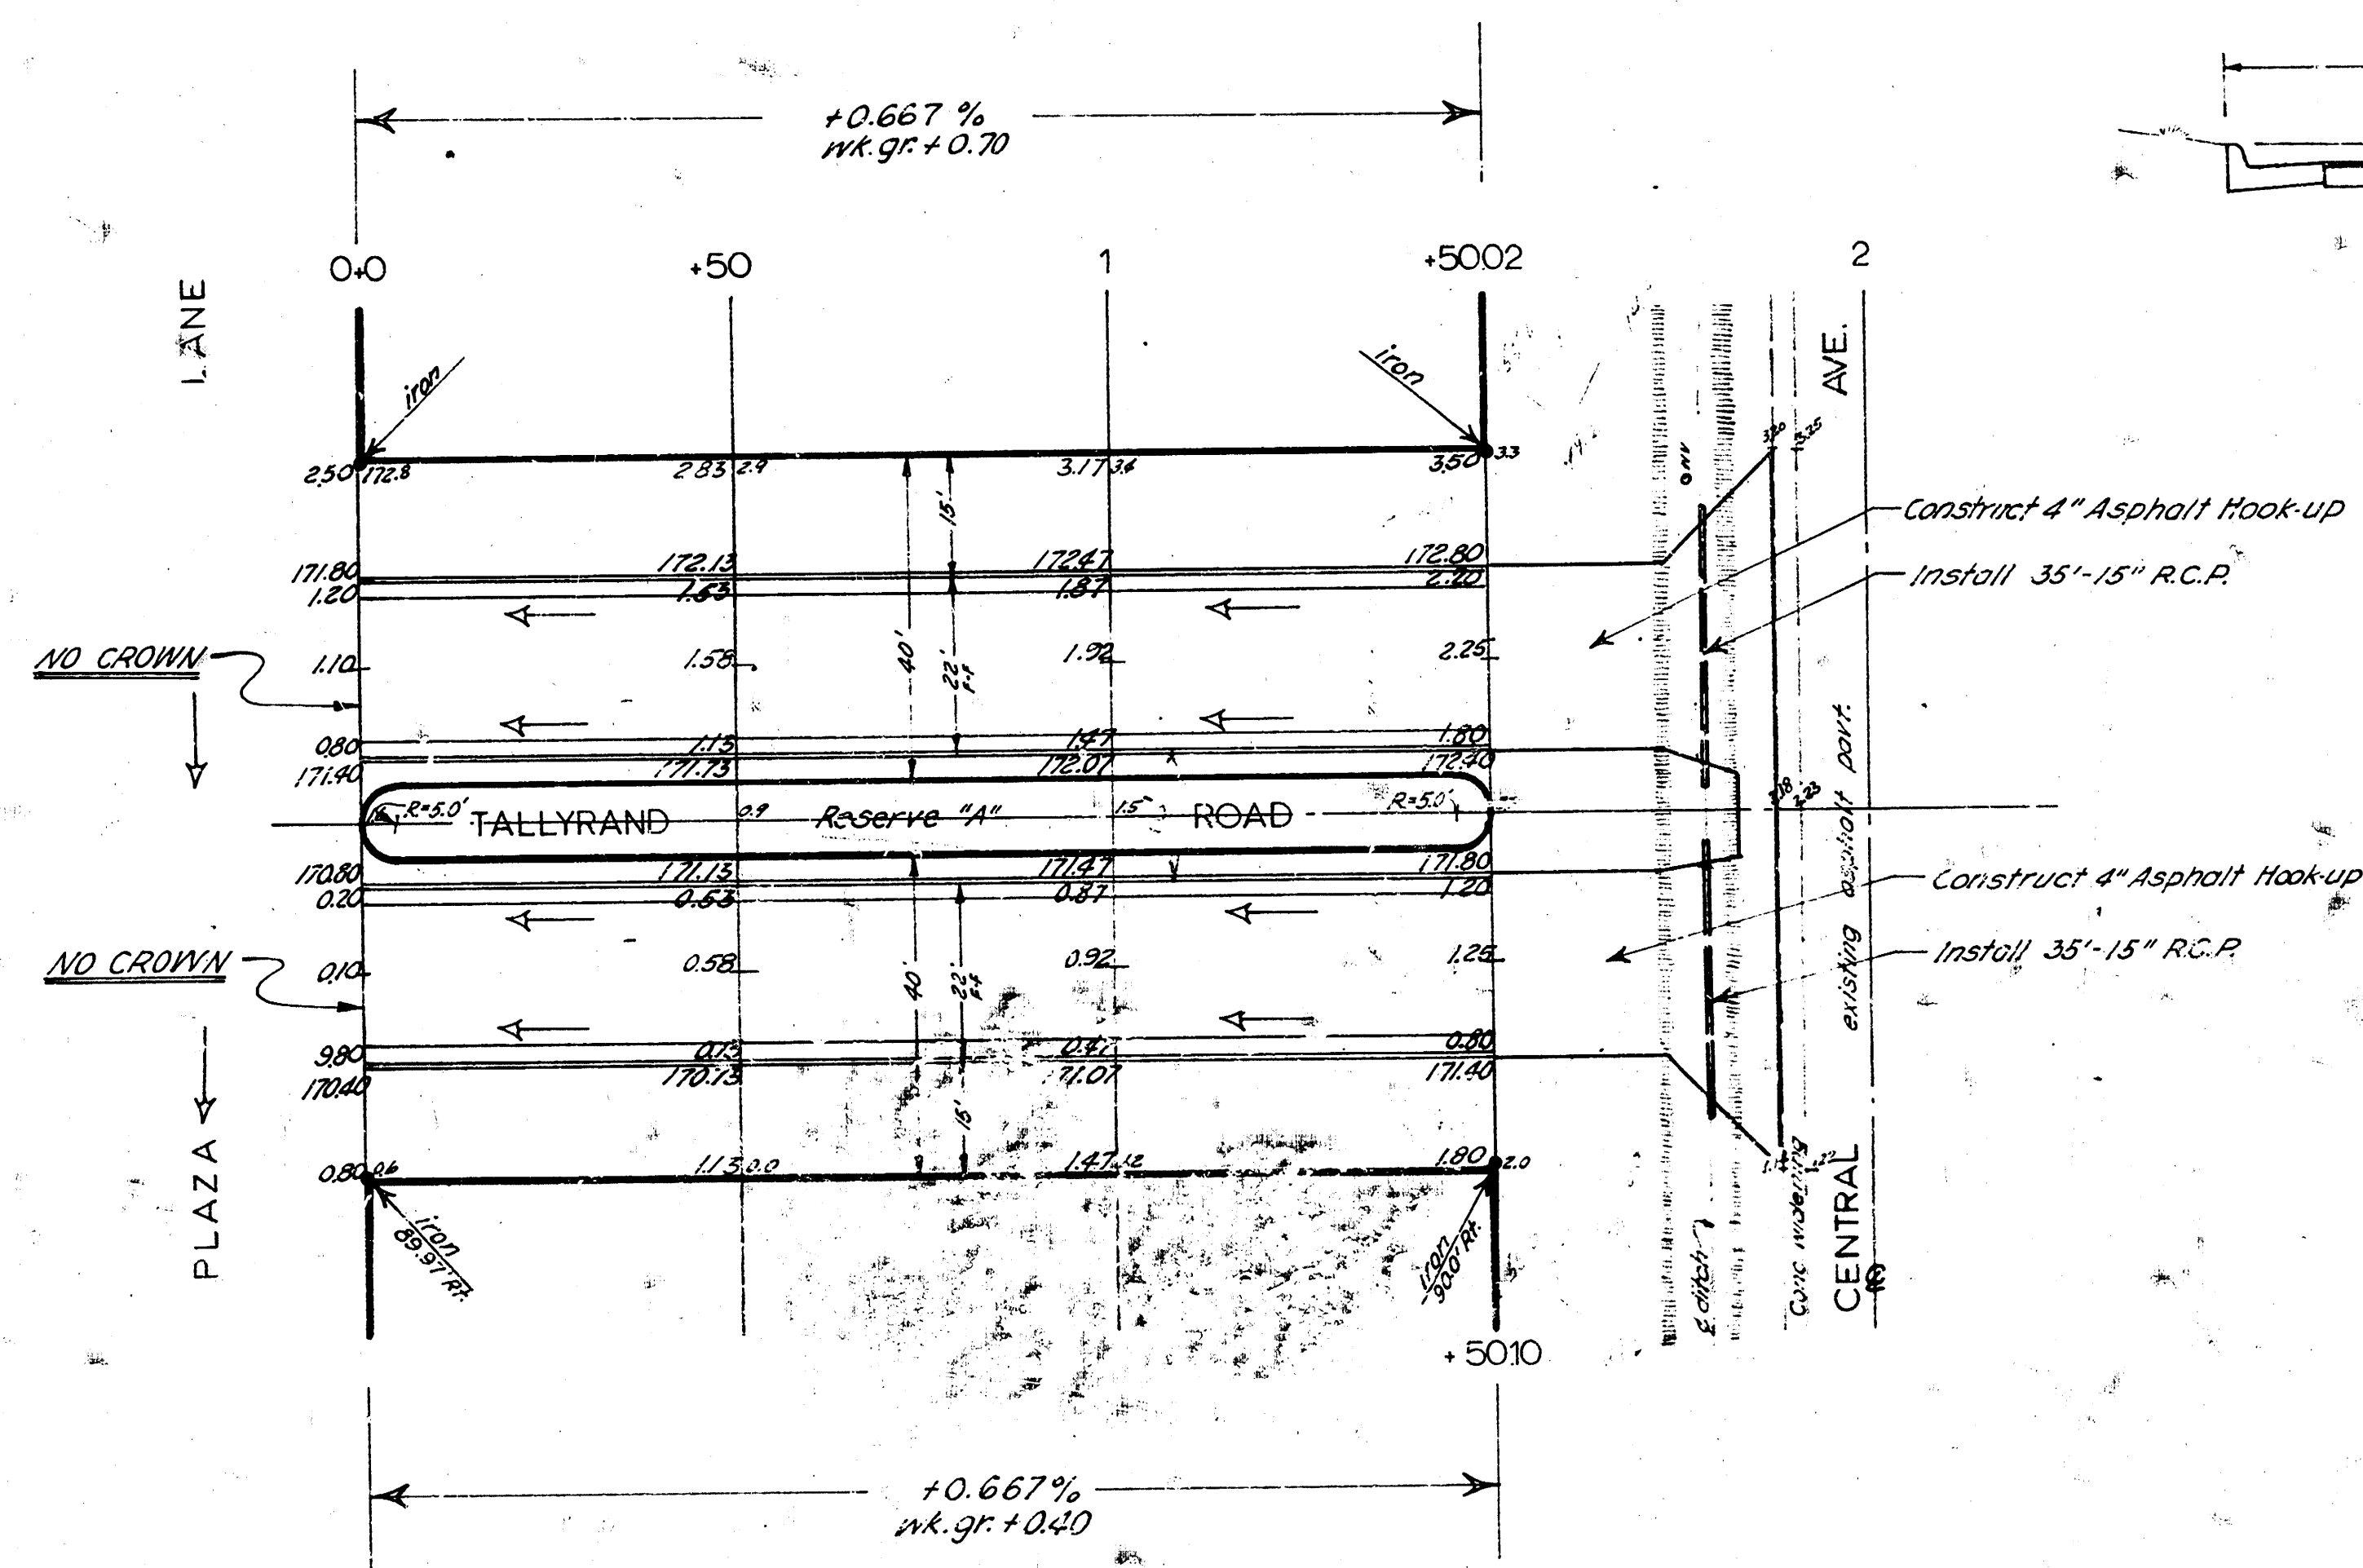

NOTE: No driveways to be constructed on this project.

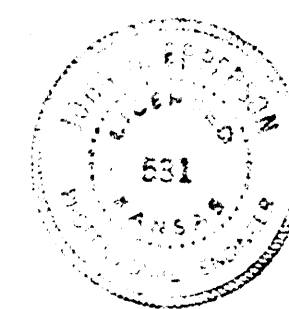

Earthwork Quantities
(excavation)
prop. city
366.3 56.4
36.6 +10% 9.5 +10%
702.9 cy. 708.2 cy.

TALLYRAND ROAD		
N.W. Plaza Lane to S.W. Central Ave.		
2 - 18'-0" 2'-22" Asphaltic Conc.		
City of Wichita, Kansas		
B.E. Smith City Engineer		
Date: 10/1/1962	Design-seal	Proj. No. C12-38