




B.M. 93.51 "G" in Globe W. Co. Washington, N.L. Wassall
 B.M. 94.46 "G" in Globe C. of W.L. N.W. Mosley & Wassall
 B.M. 94.27 "R" in Ritchie E. Co. Santa Fe, S.L. Wassall

Chaining E. on 1/4 Section Line

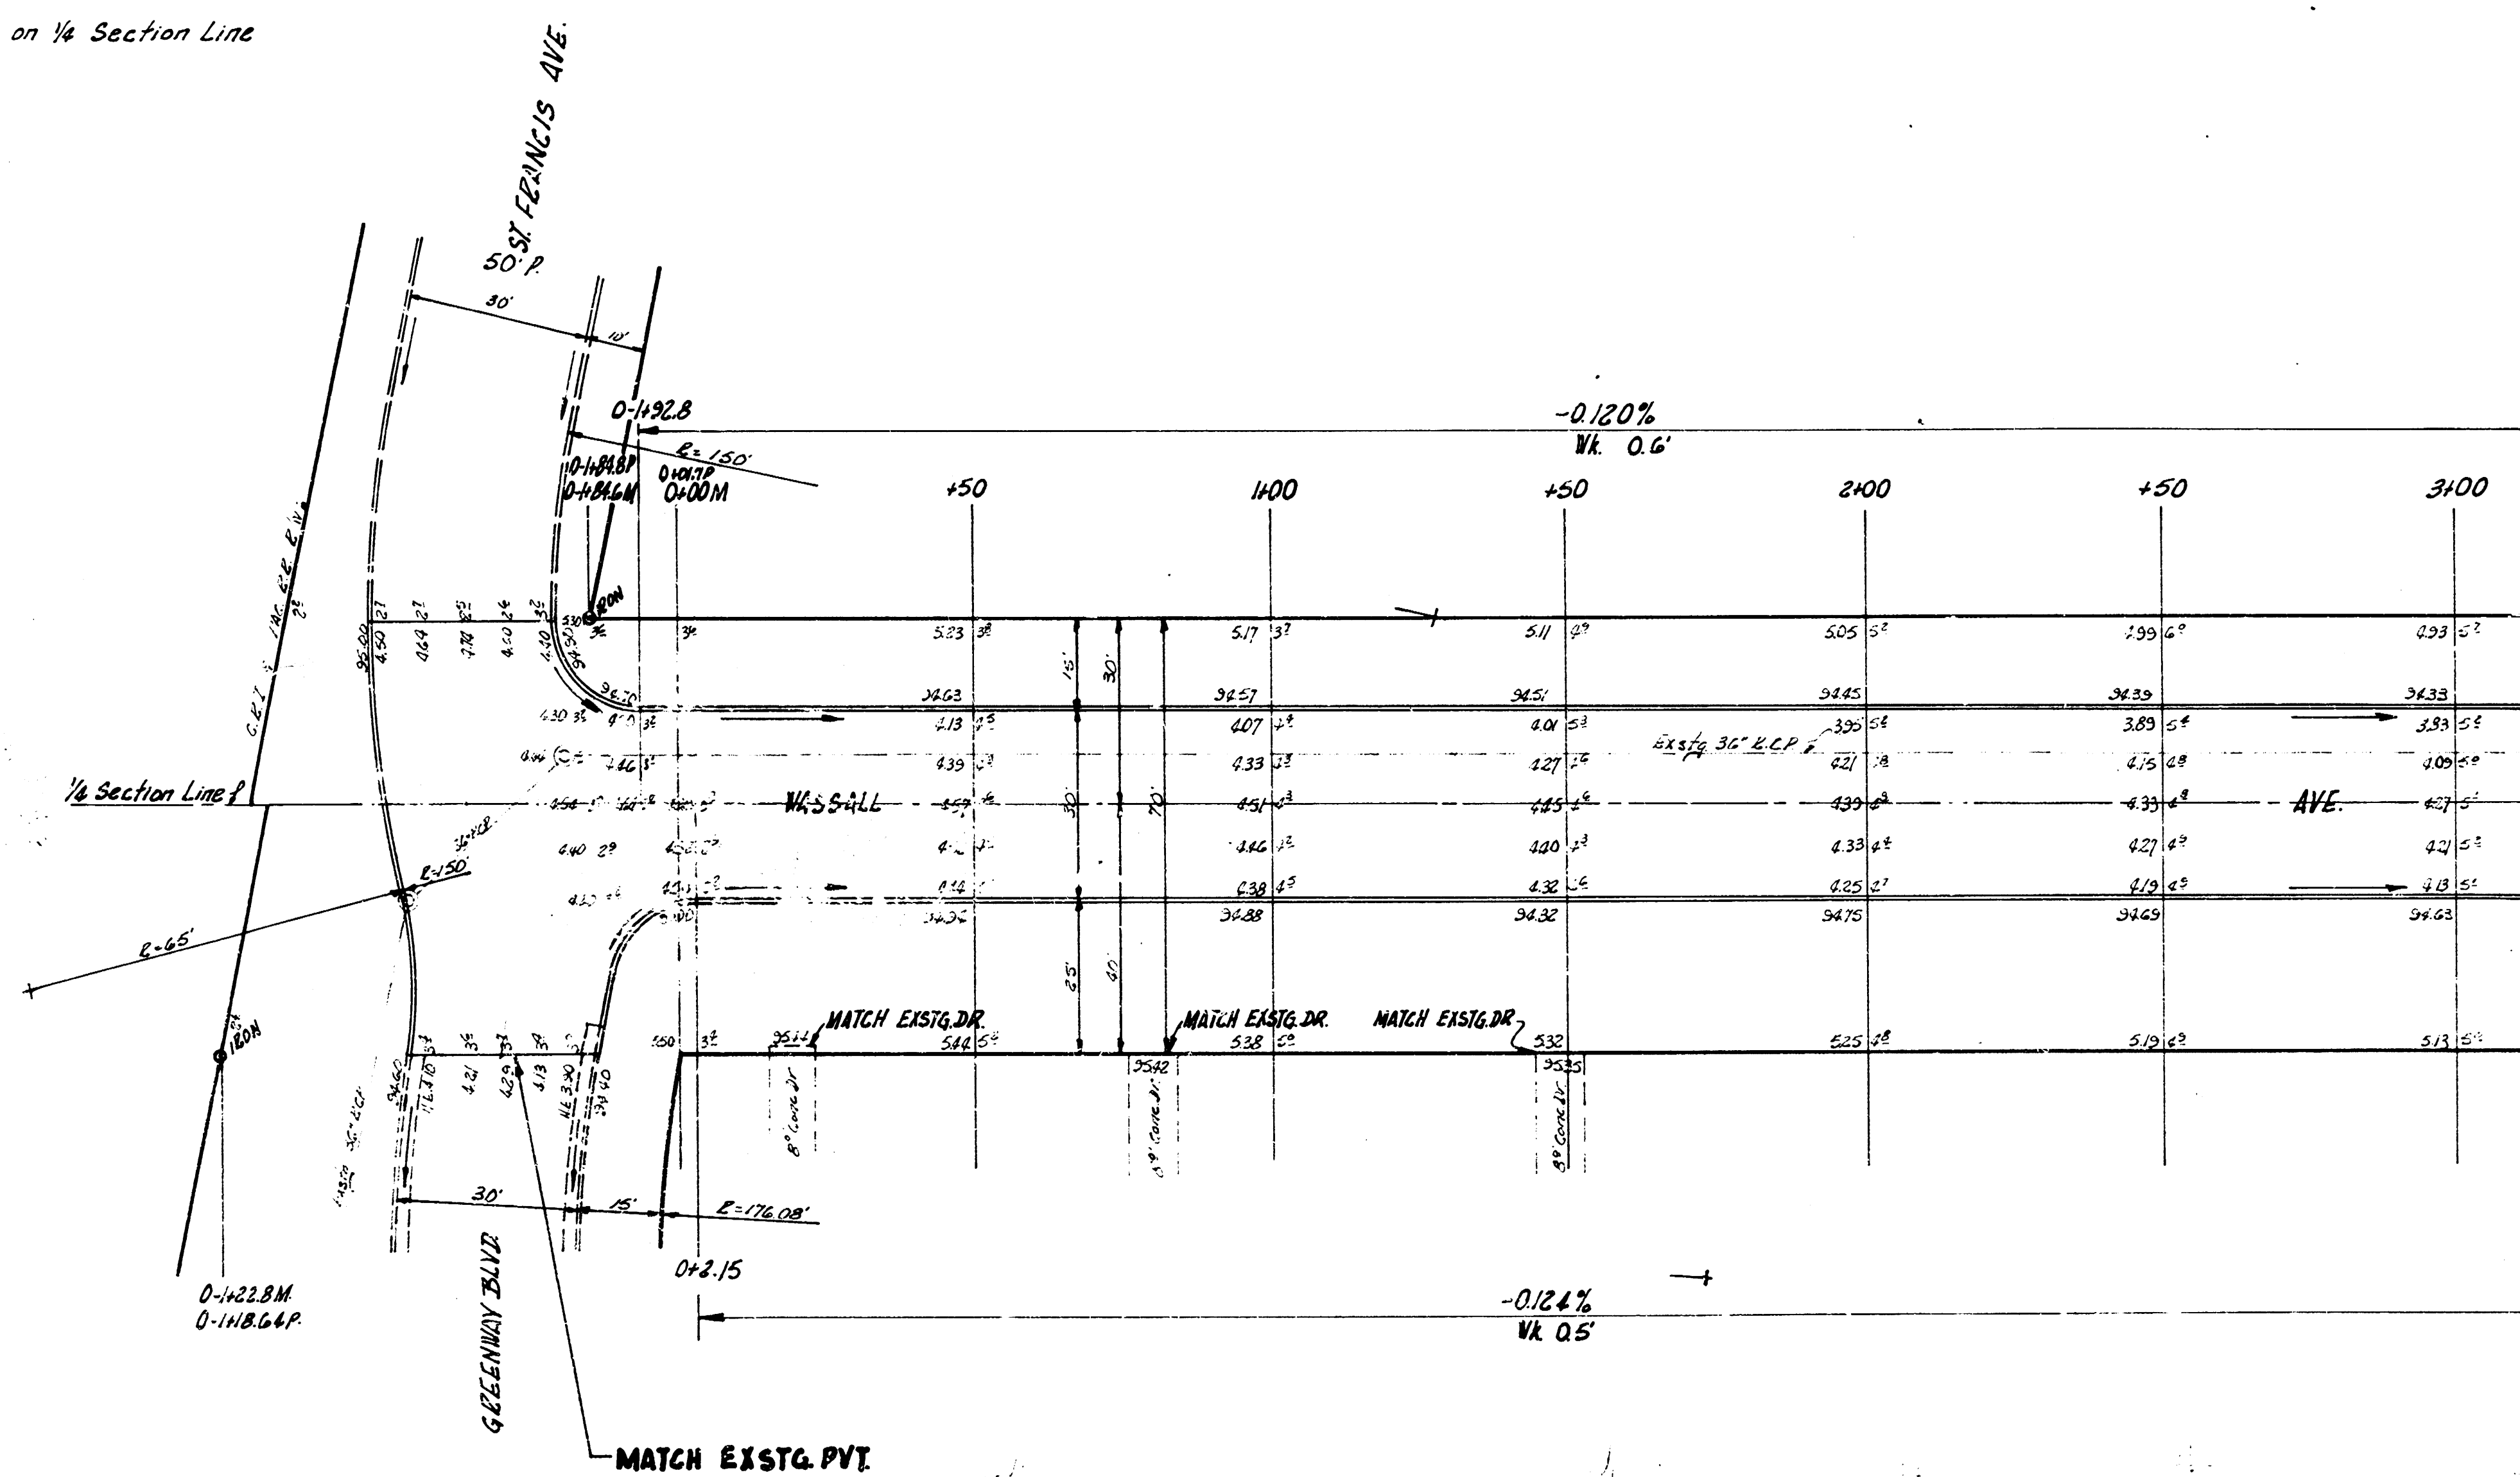

WASSALL AVE.
 W.L. LOT 23, BLK. 2, REPLAT SCHRAEDER
 B20S. 4TH ADD. - W.L. MOSLEY
 30' CONC. & CB.
 CITY OF WICHITA, KANS.
 B.E. SMITH CITY ENGINEER
 JULY, 1955 PROJ. NO. C15-132

NOTE TO FIELD ENGINEER—
 THE PLATS OF PURCELL'S 4TH ADDN. & BELL'S REPLAT OF PART OF RES. A IN PURCELL'S
 4TH ADD. NORTH OF WASSALL & SCHREDER BROS. 4TH ADD. & REPLAT OF LOT 23 BLOCK 2
 SCHREDER BROS. 4TH ADD. SOUTH OF WASSALL INDICATE THAT MOSLEY AVE., MEAD AVE. &
 SANTA FE AVE. GOING NORTH HAVE A JOG OF 11' WEST OF THE SAME STREETS SOUTH

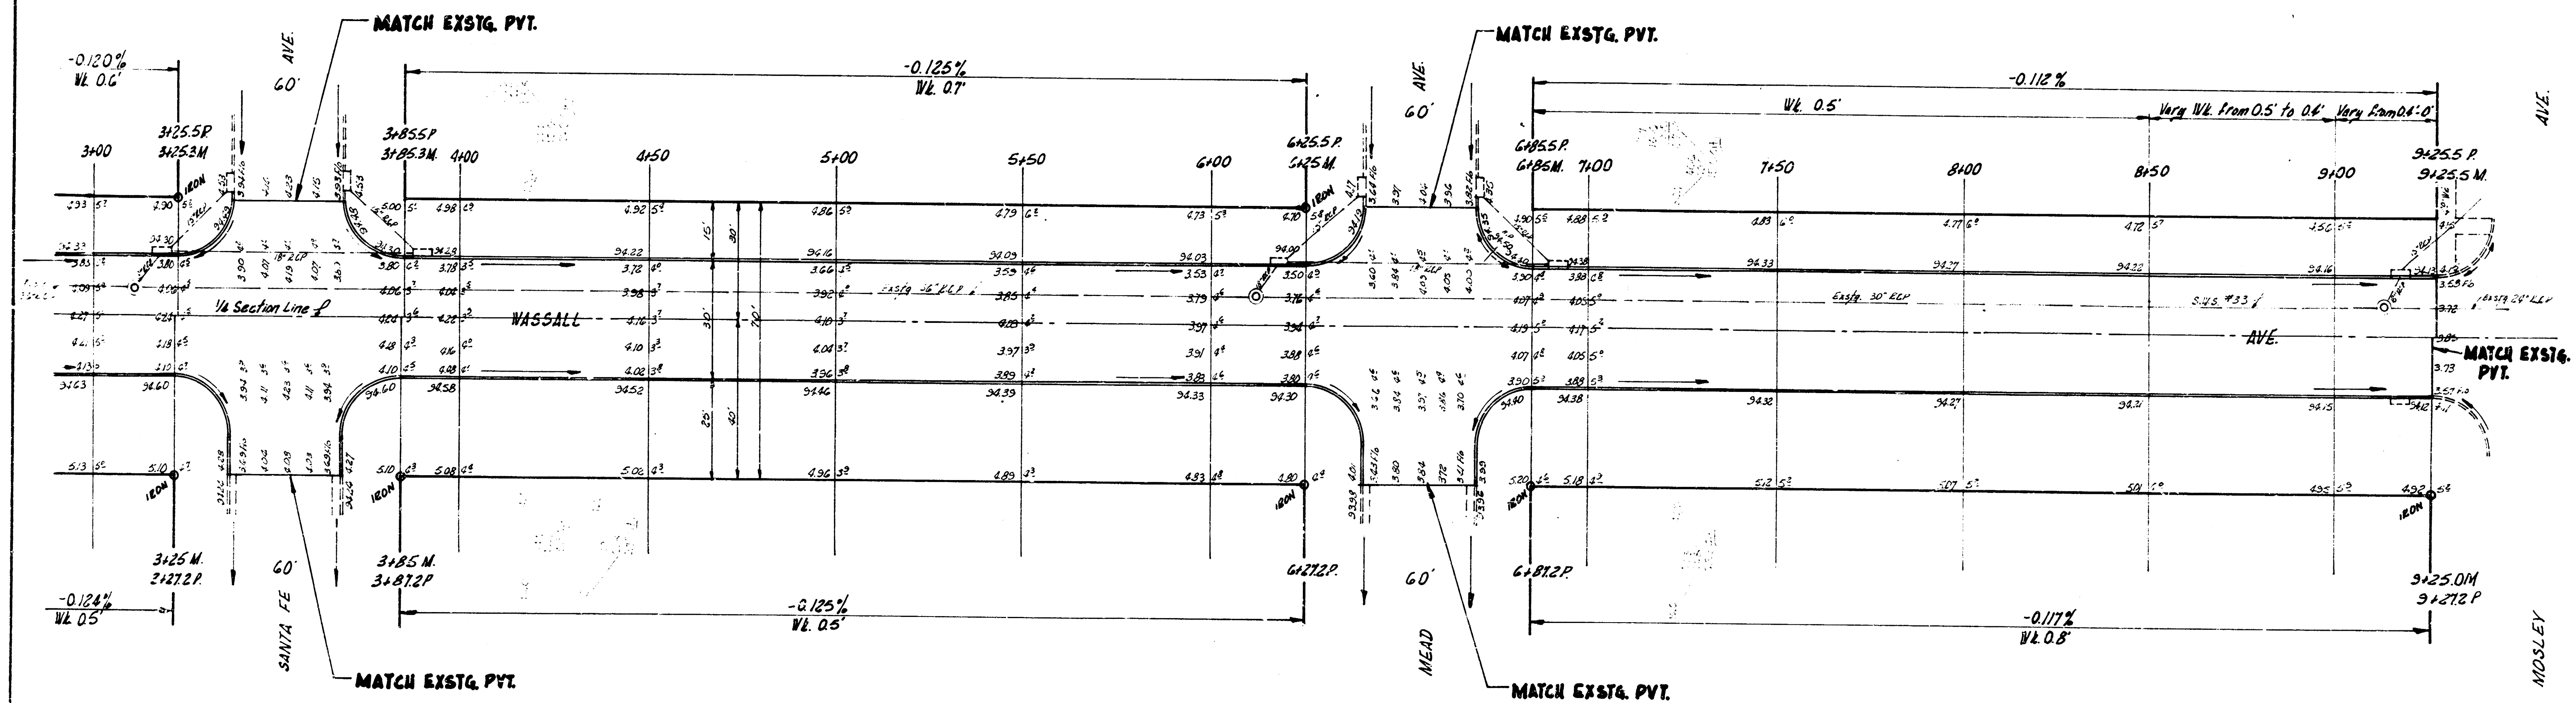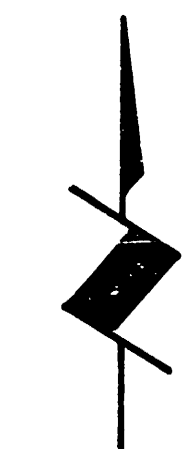

2/3

WASSALL AVE.
 PROJ. NO. C10-132