

Plan View of Proposed 30' Conc. & Cb. along Waverly Road.

Property

55.0	22.3
43.0	51.1
45.9	22.2
60.0	22.1
40.3	79.6
32.4	197.9
302.6	+10.0
+10.0	217.1
332.9 sq. yds.	

City

Grand Total

332.9	217.1
555.0	226.1
1439.0	953.8
332.9 sq. yds.	

Profile View

Waverly Road

Zimmerman



Bayley

City of Wichita Seal

Waverly Road S.L. Lincoln to S.L. Zimmerman 30' conc. & cb.
City of Wichita, Kansas
L.K. White - City Engineer
Sept 1950 Project C-10-67

MS 5

B.M. 14589 ~ N.W. corner Waverly & Zimmery.
 B.M. 15055 ~ N.W. corner conc. porch No. 360 Waverly.
 B.M. 15550 ~ S.E. corner conc. porch No. 2838 Castle.
 B.M. 15385 ~ N.W. corner Lincoln & Waverly.

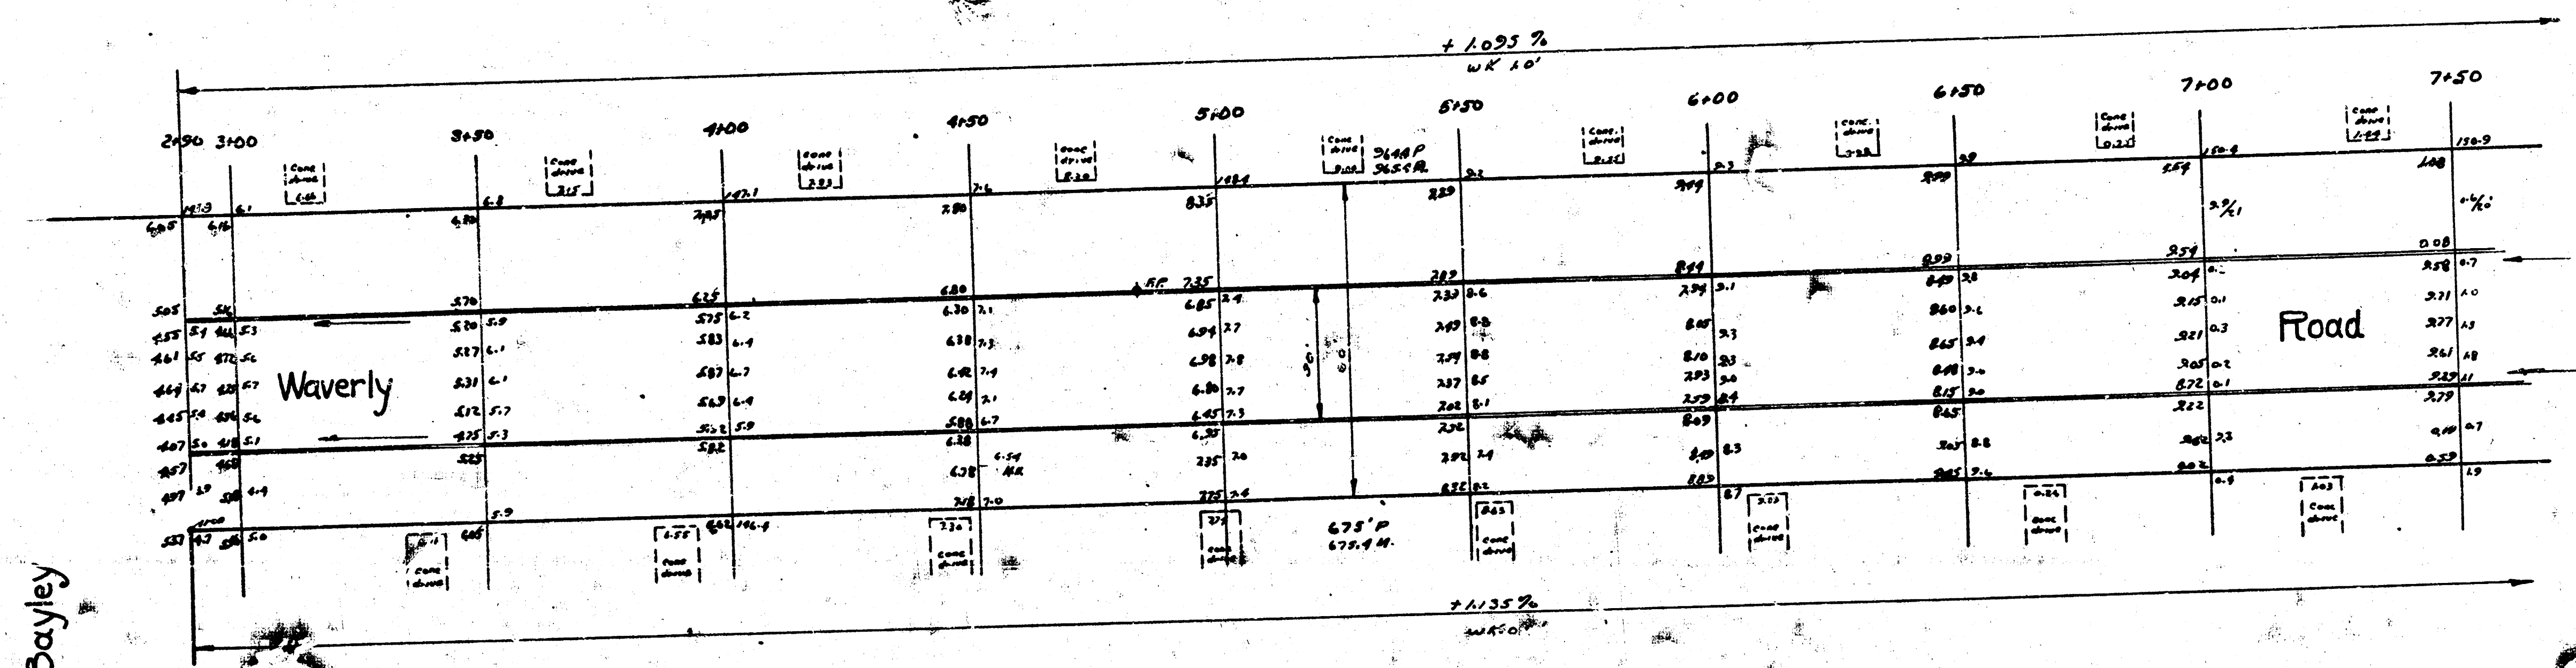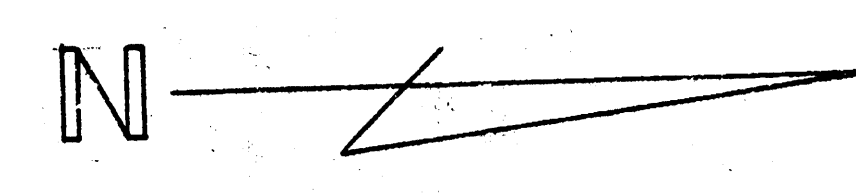


Bayley

Road


Property

15.1
 82.2
 73.0
 74.1
 94.9
 91.0
 105.9
 100.1
 101.9
 131.9
 86.2
 1.0%



City
 0.

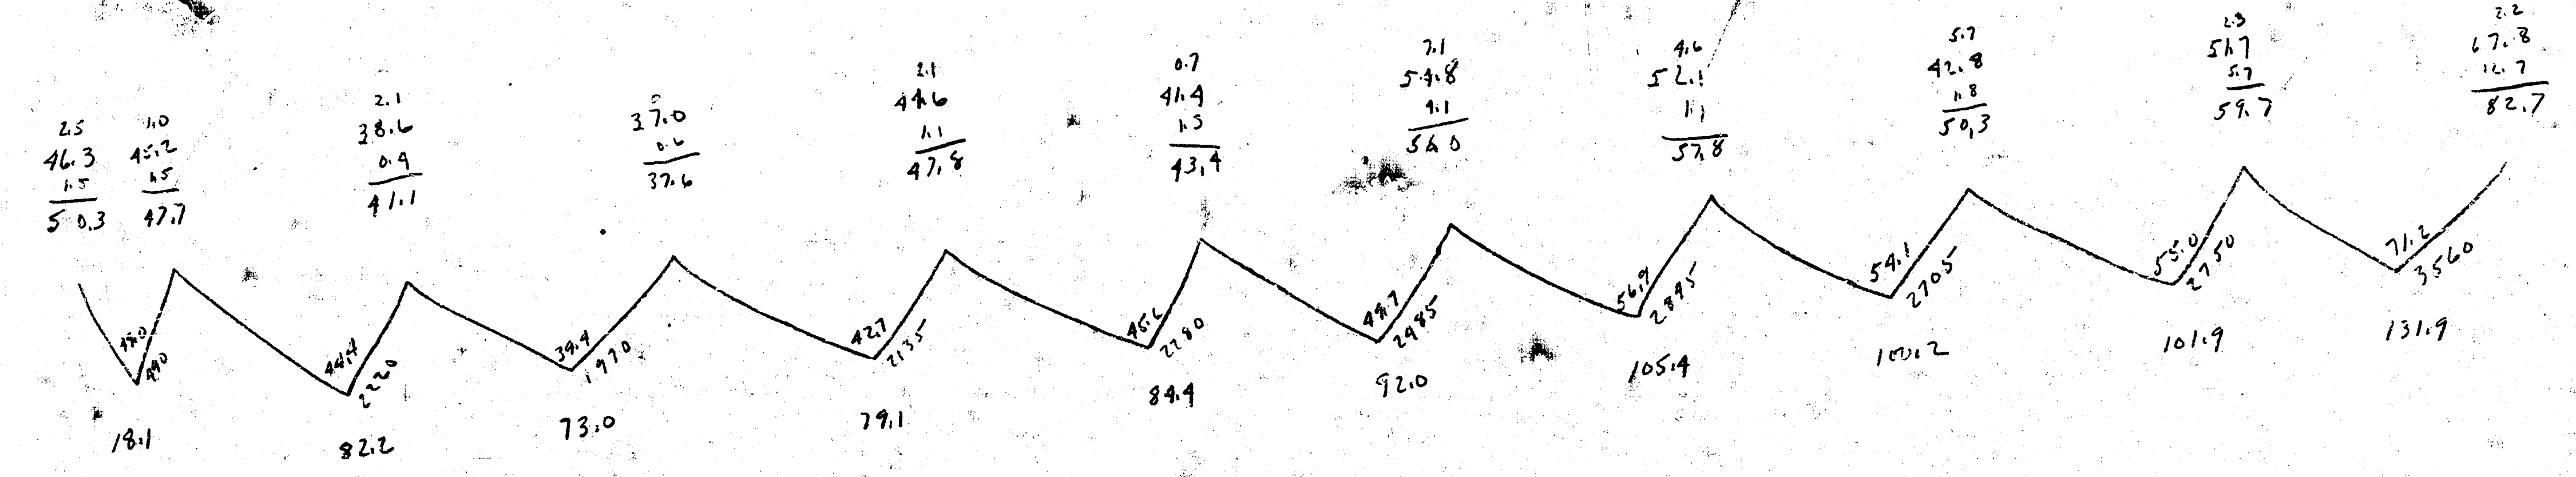

Waverly Road

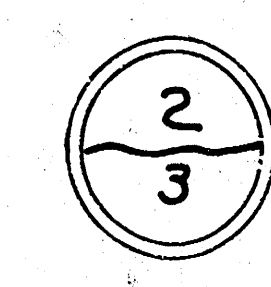


B.M. 15589 - 14" in Mueller F.P. N.W. corner Waverly & Zimmerly.
 B.M. 15535 - N.W. corner conc. park No. 360 Waverly.
 B.M. 15530 - S.E. corner conc. park No. 360 Waverly.
 B.M. 15385 - 14" in Mueller F.P. S.W. corner Lincoln & Waverly.

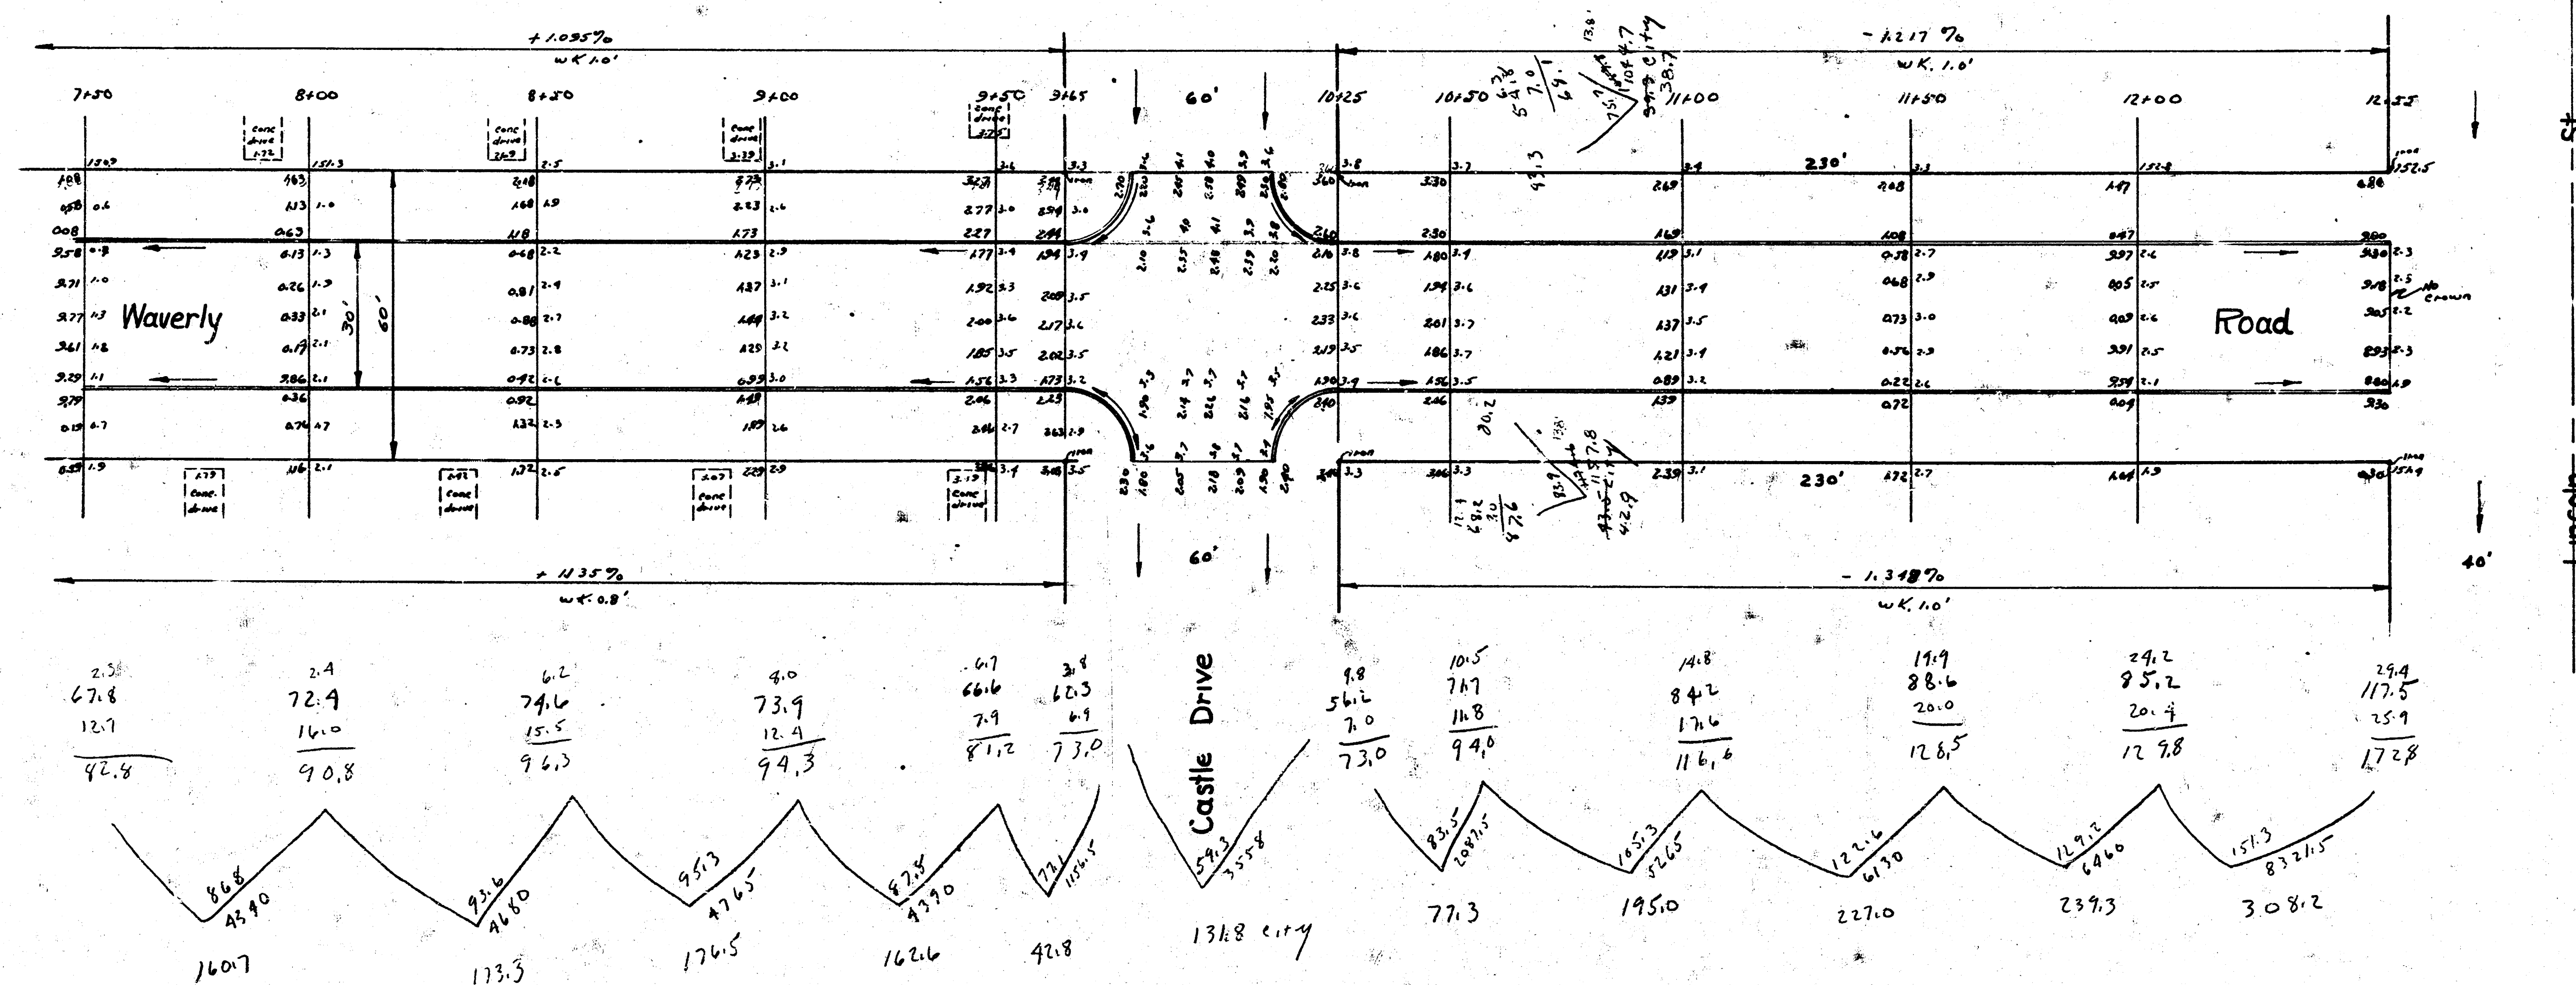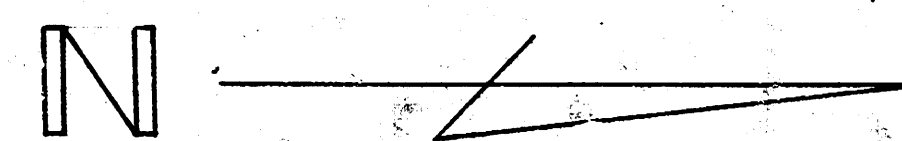

Property
140.7
173.3
176.5
161.6
91.8
77.3
195.0
227.0
239.3
308.2
1762.7
+10%
1939.0 cu yds

City
131.8
39.3
43.5
214.6
+10%
236.1 cu yds

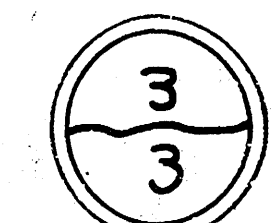

4 e 2 15