




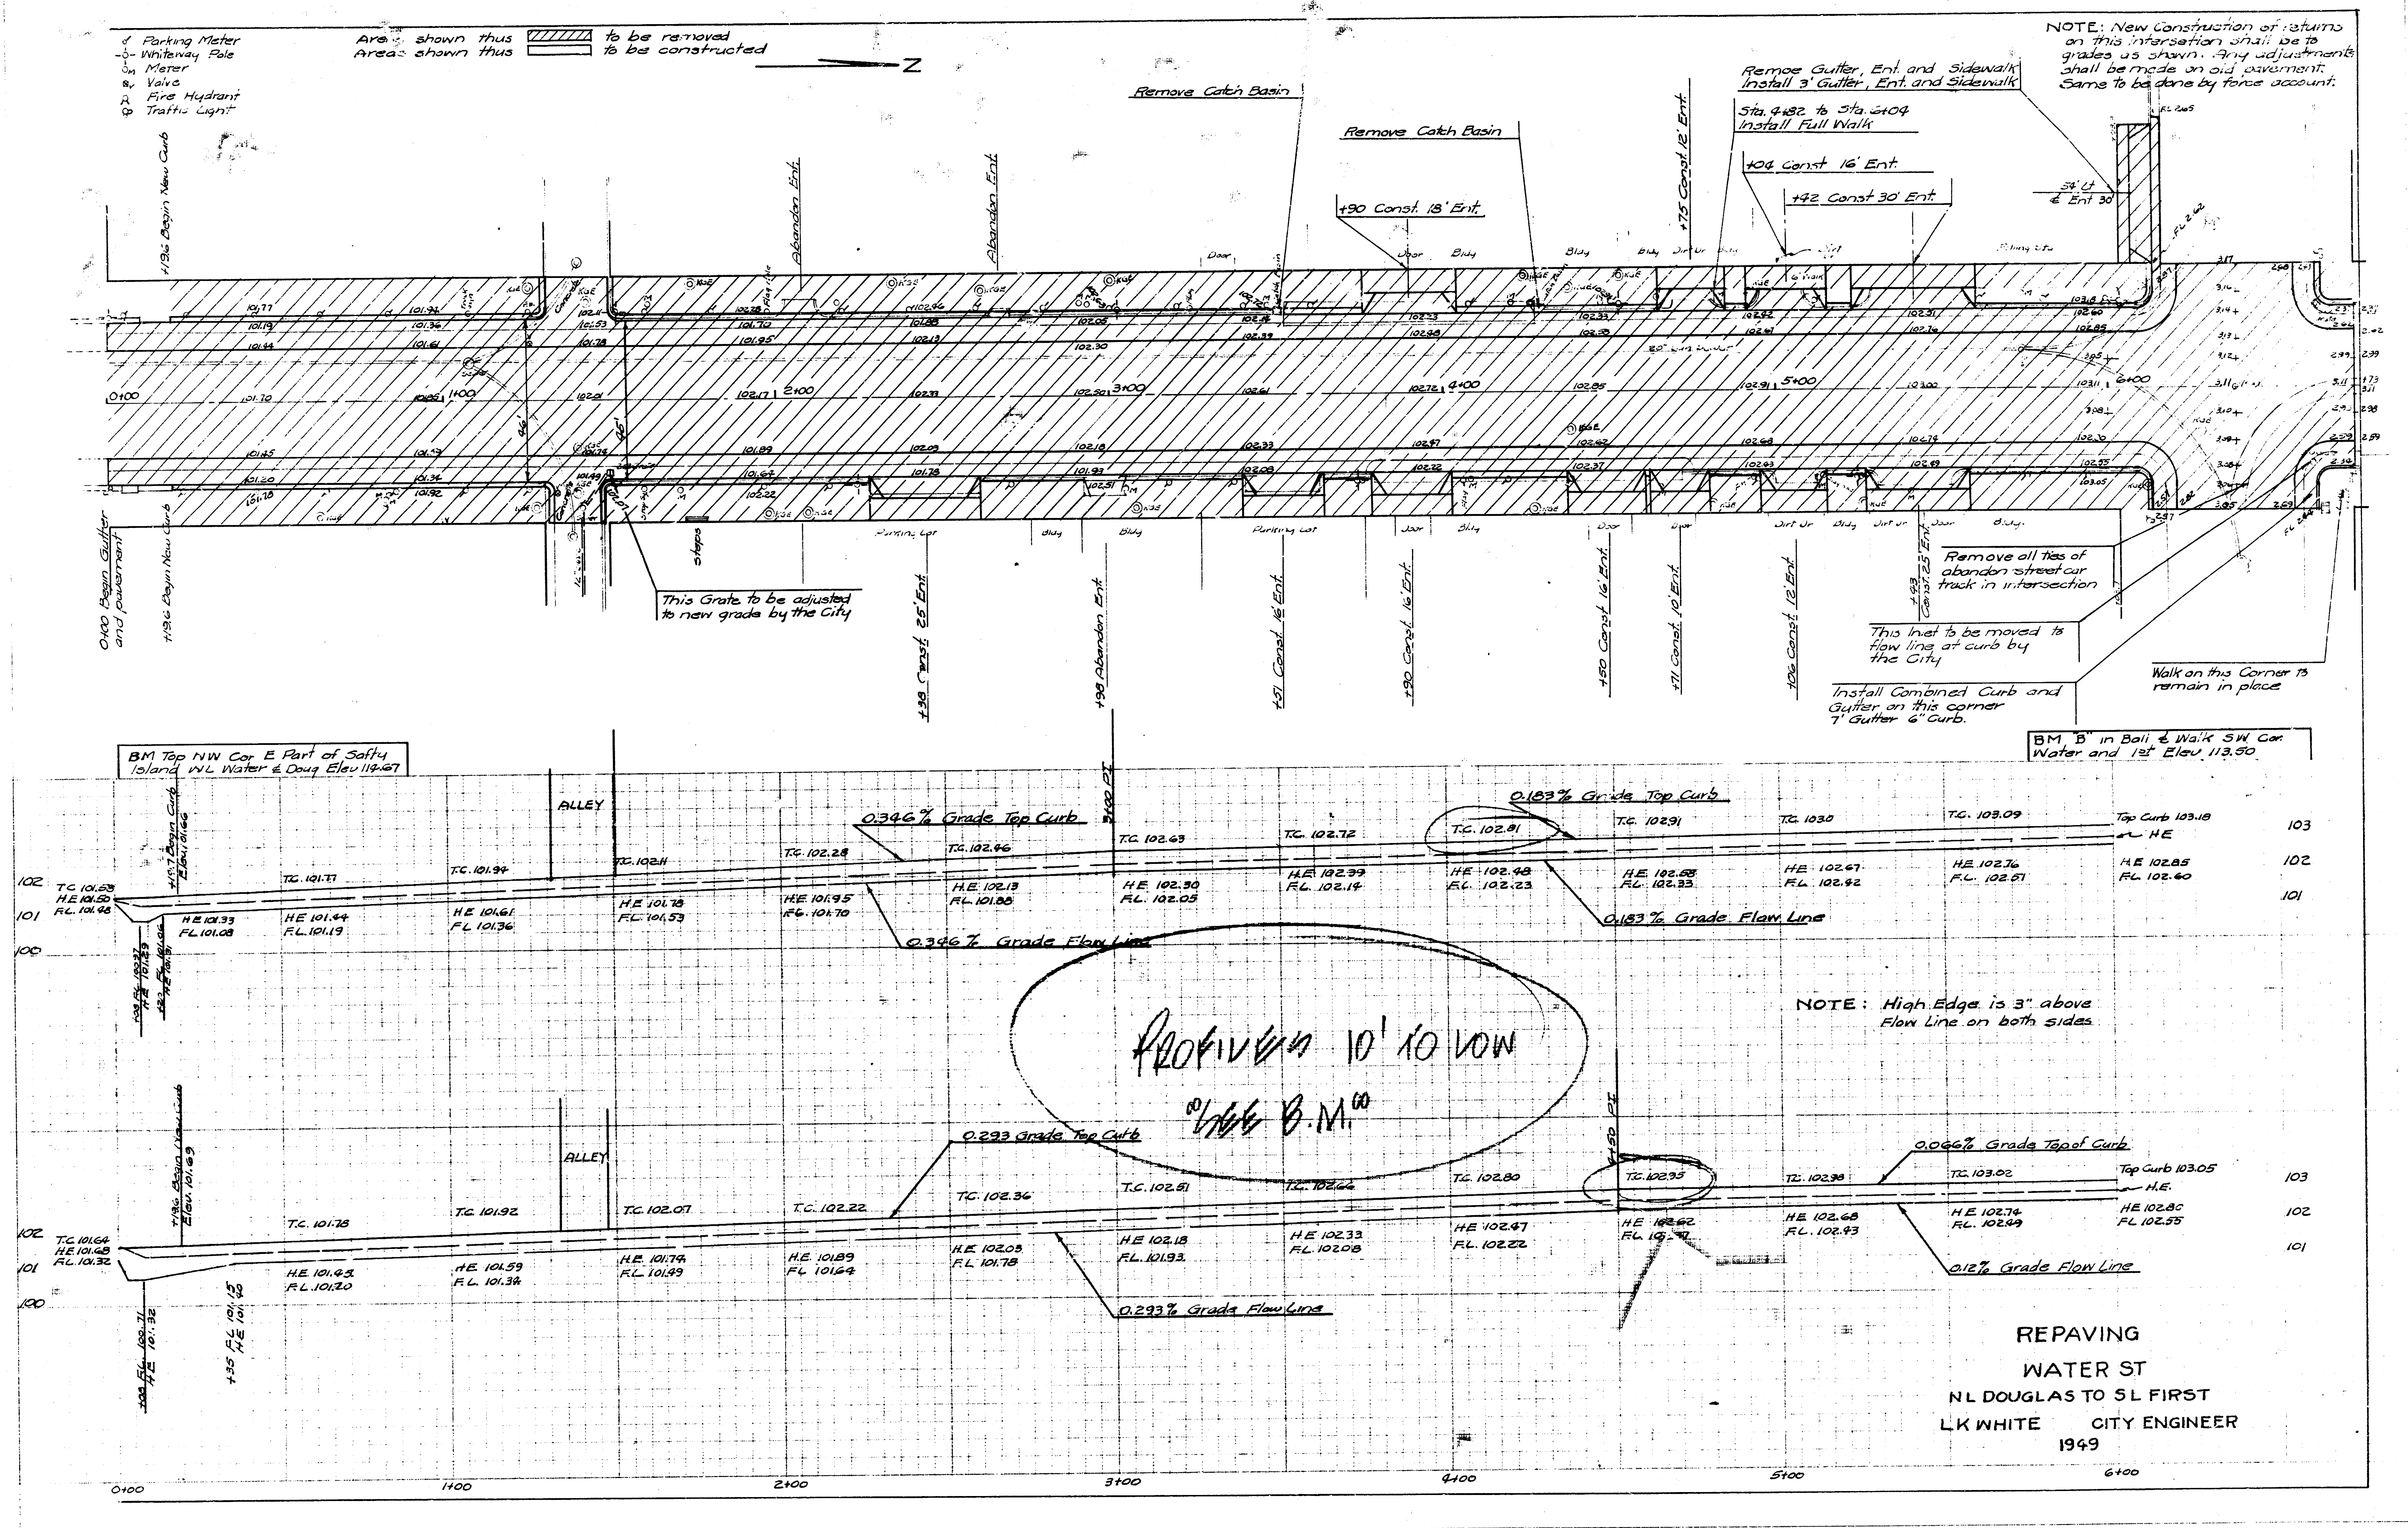

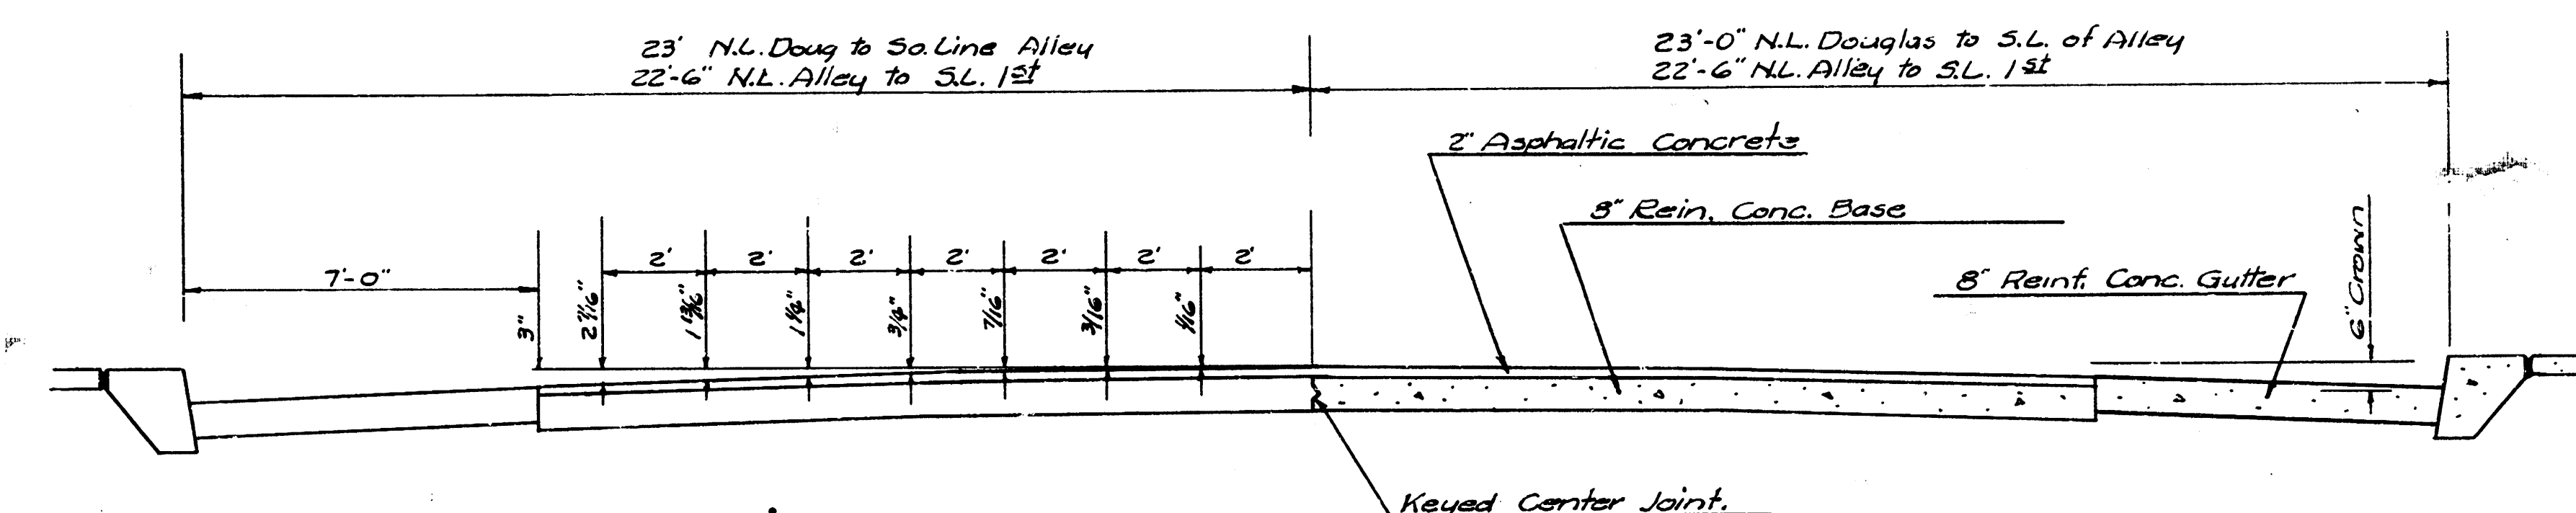


TYPICAL SECTION
Scale $\frac{3}{8}'' = 1'$

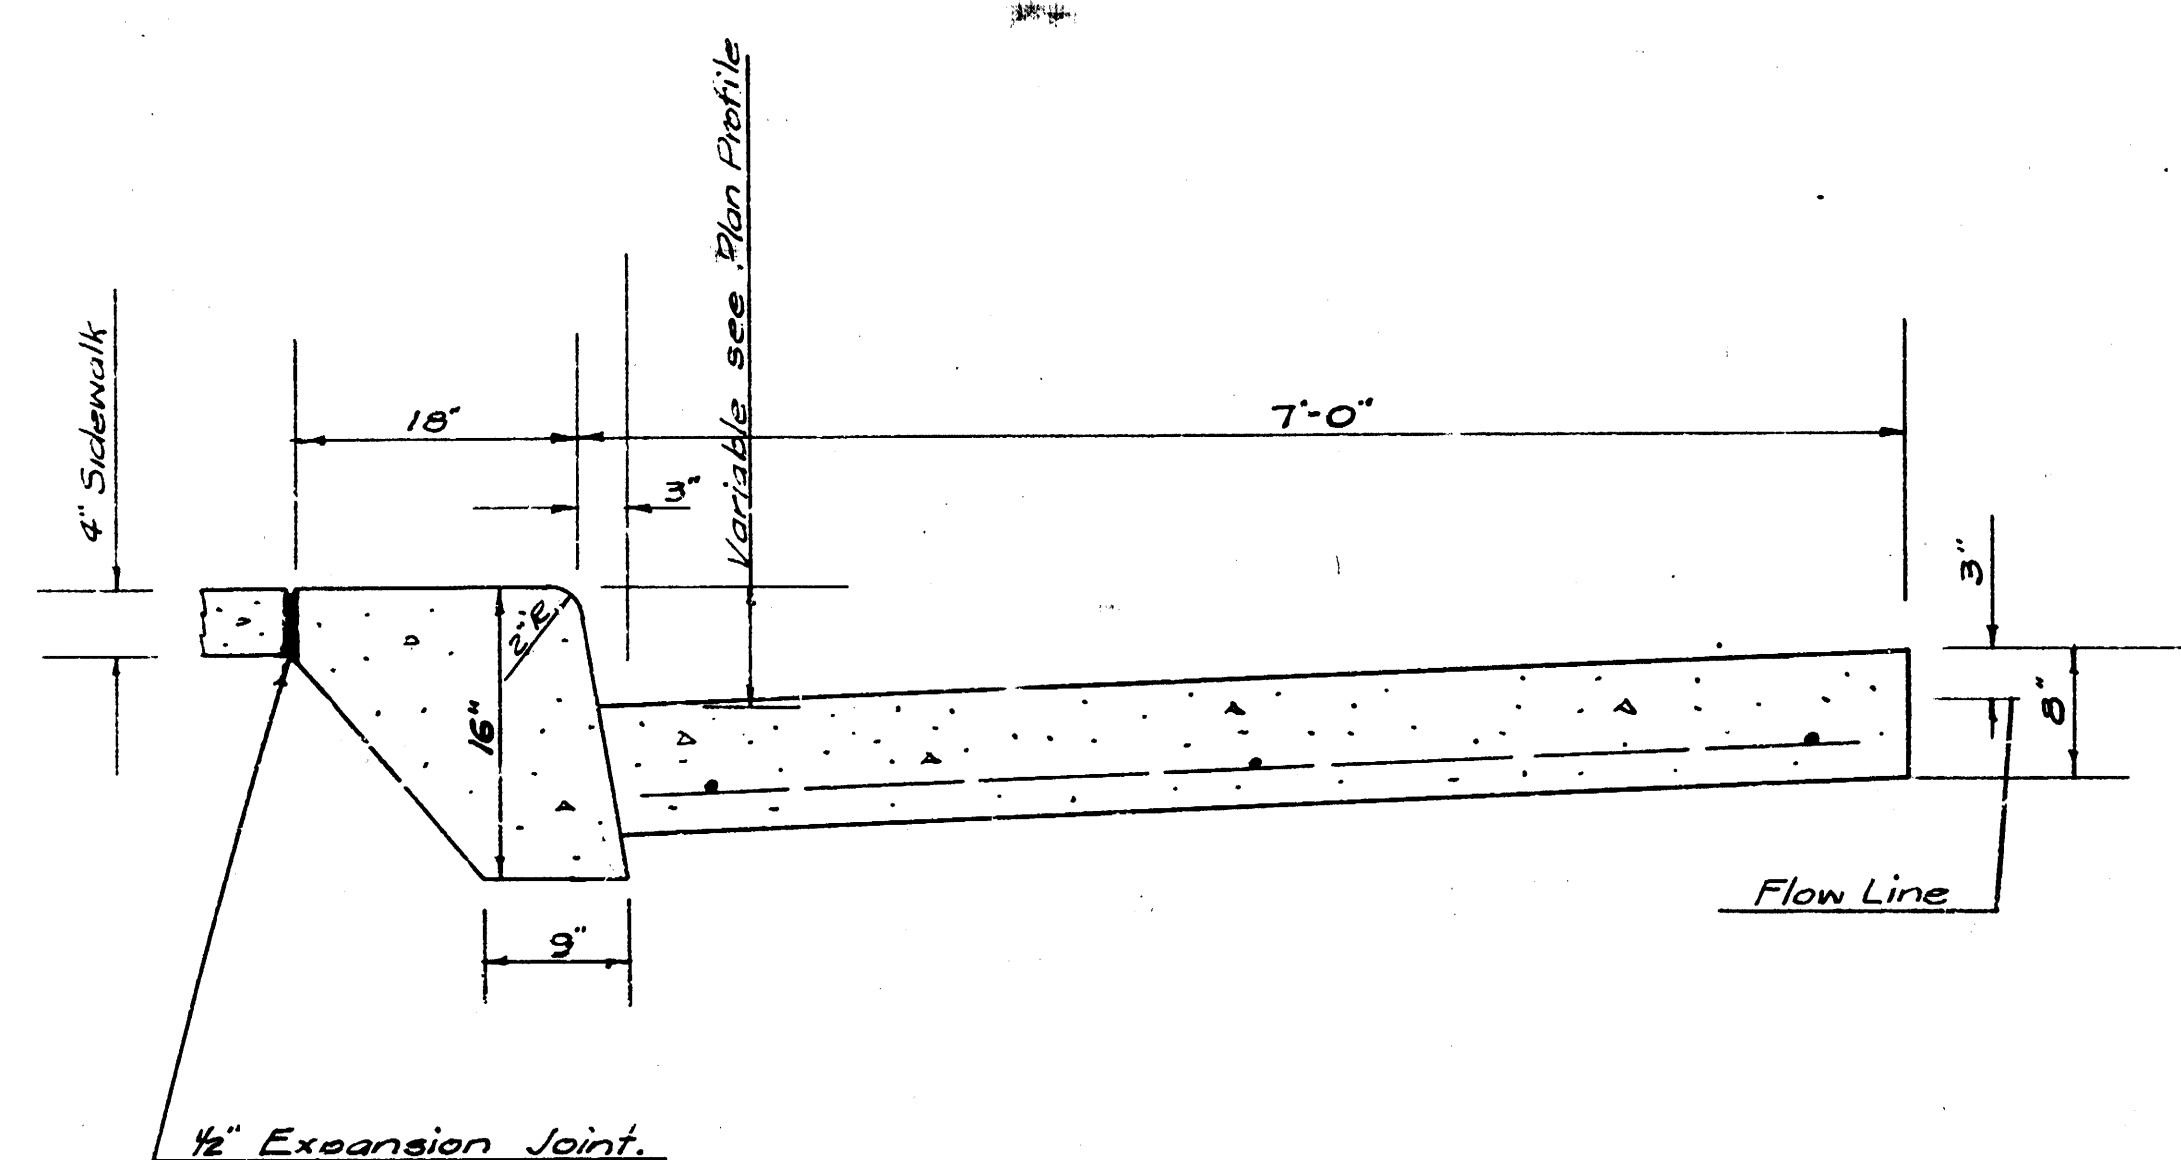

CURB AND GUTTER DETAIL

Scale 1"=1'

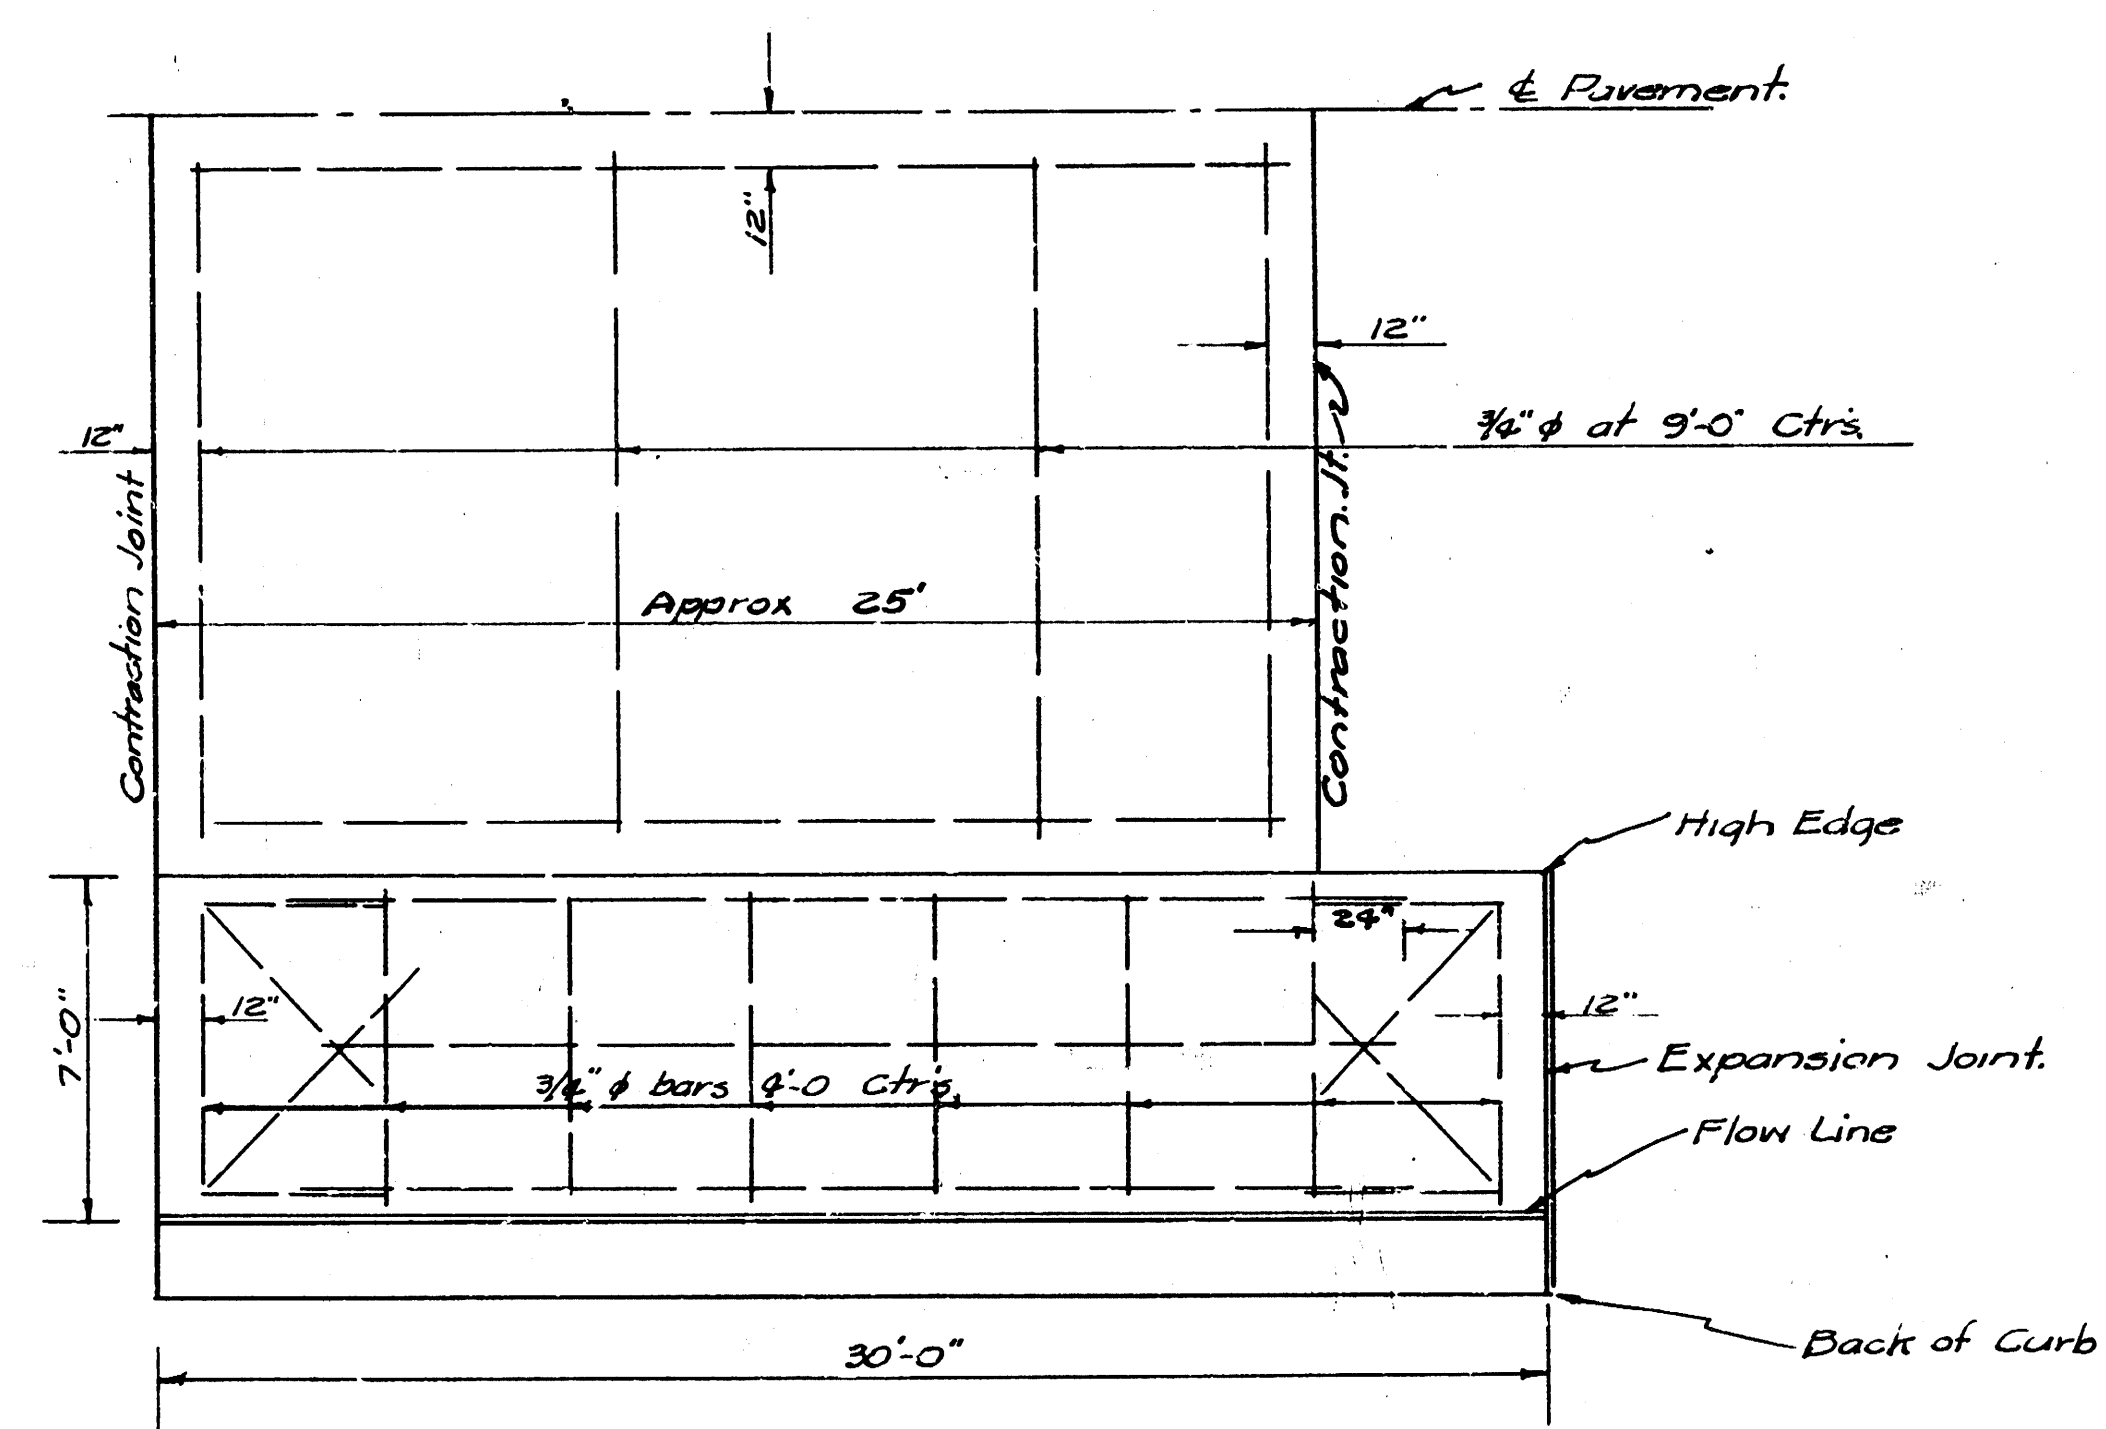

REINFORCING STEEL DETAIL

Scale $\frac{1}{4}" = 1'$

REPAVING
WATER ST
NL DOUGLAS TO SL FIRST
L.K.WHITE CITY ENGINEER
1949