
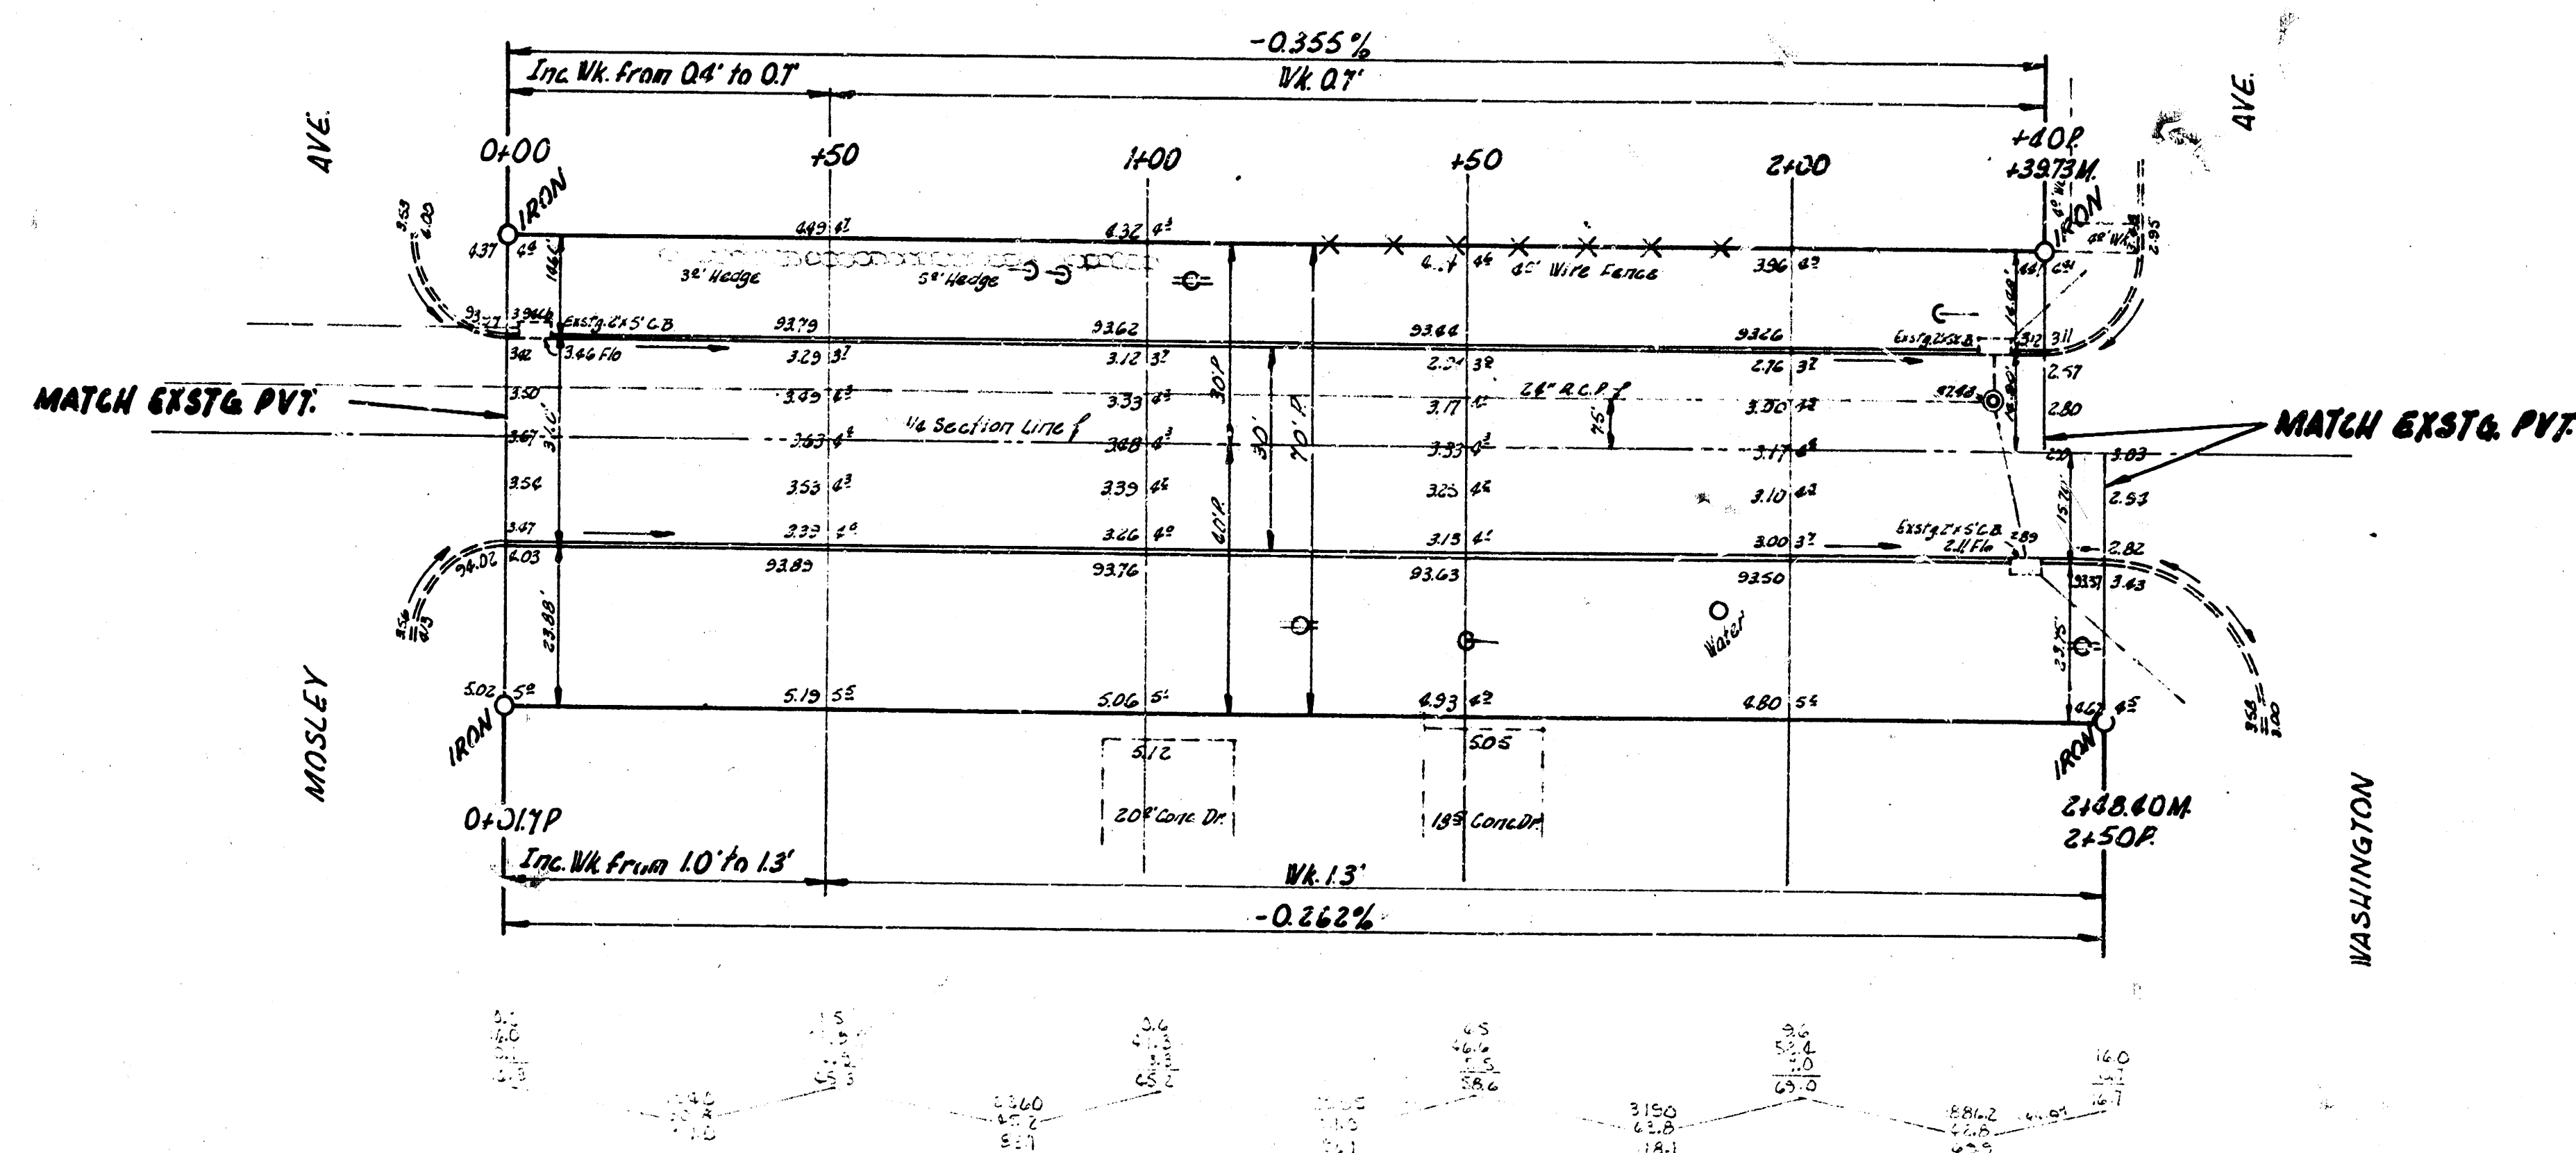


B.M. 95.75 S.W. corner porch house 2802 Washington (S.E. corner Washington & Nassall)
 B.M. 97.66 "M" in Mueller top fire plug in front of house 2902 Washington.

Chaining from M. to E. on S. 12.

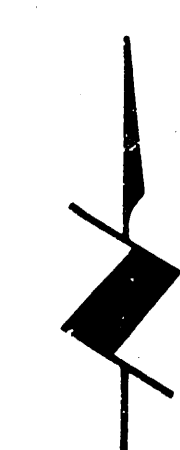

VASSALL AVE
 E.L. MOSLEY - W. WASHINGTON
 30' CONC. & C.B.
 CITY OF WICHITA, KANS.
 B.E. SMITH CITY ENGINEER
 MARCH 1954 PROJ. C15-230

TOTAL LENGTH
 2+50.00 - 0+00.00
 2+50.00