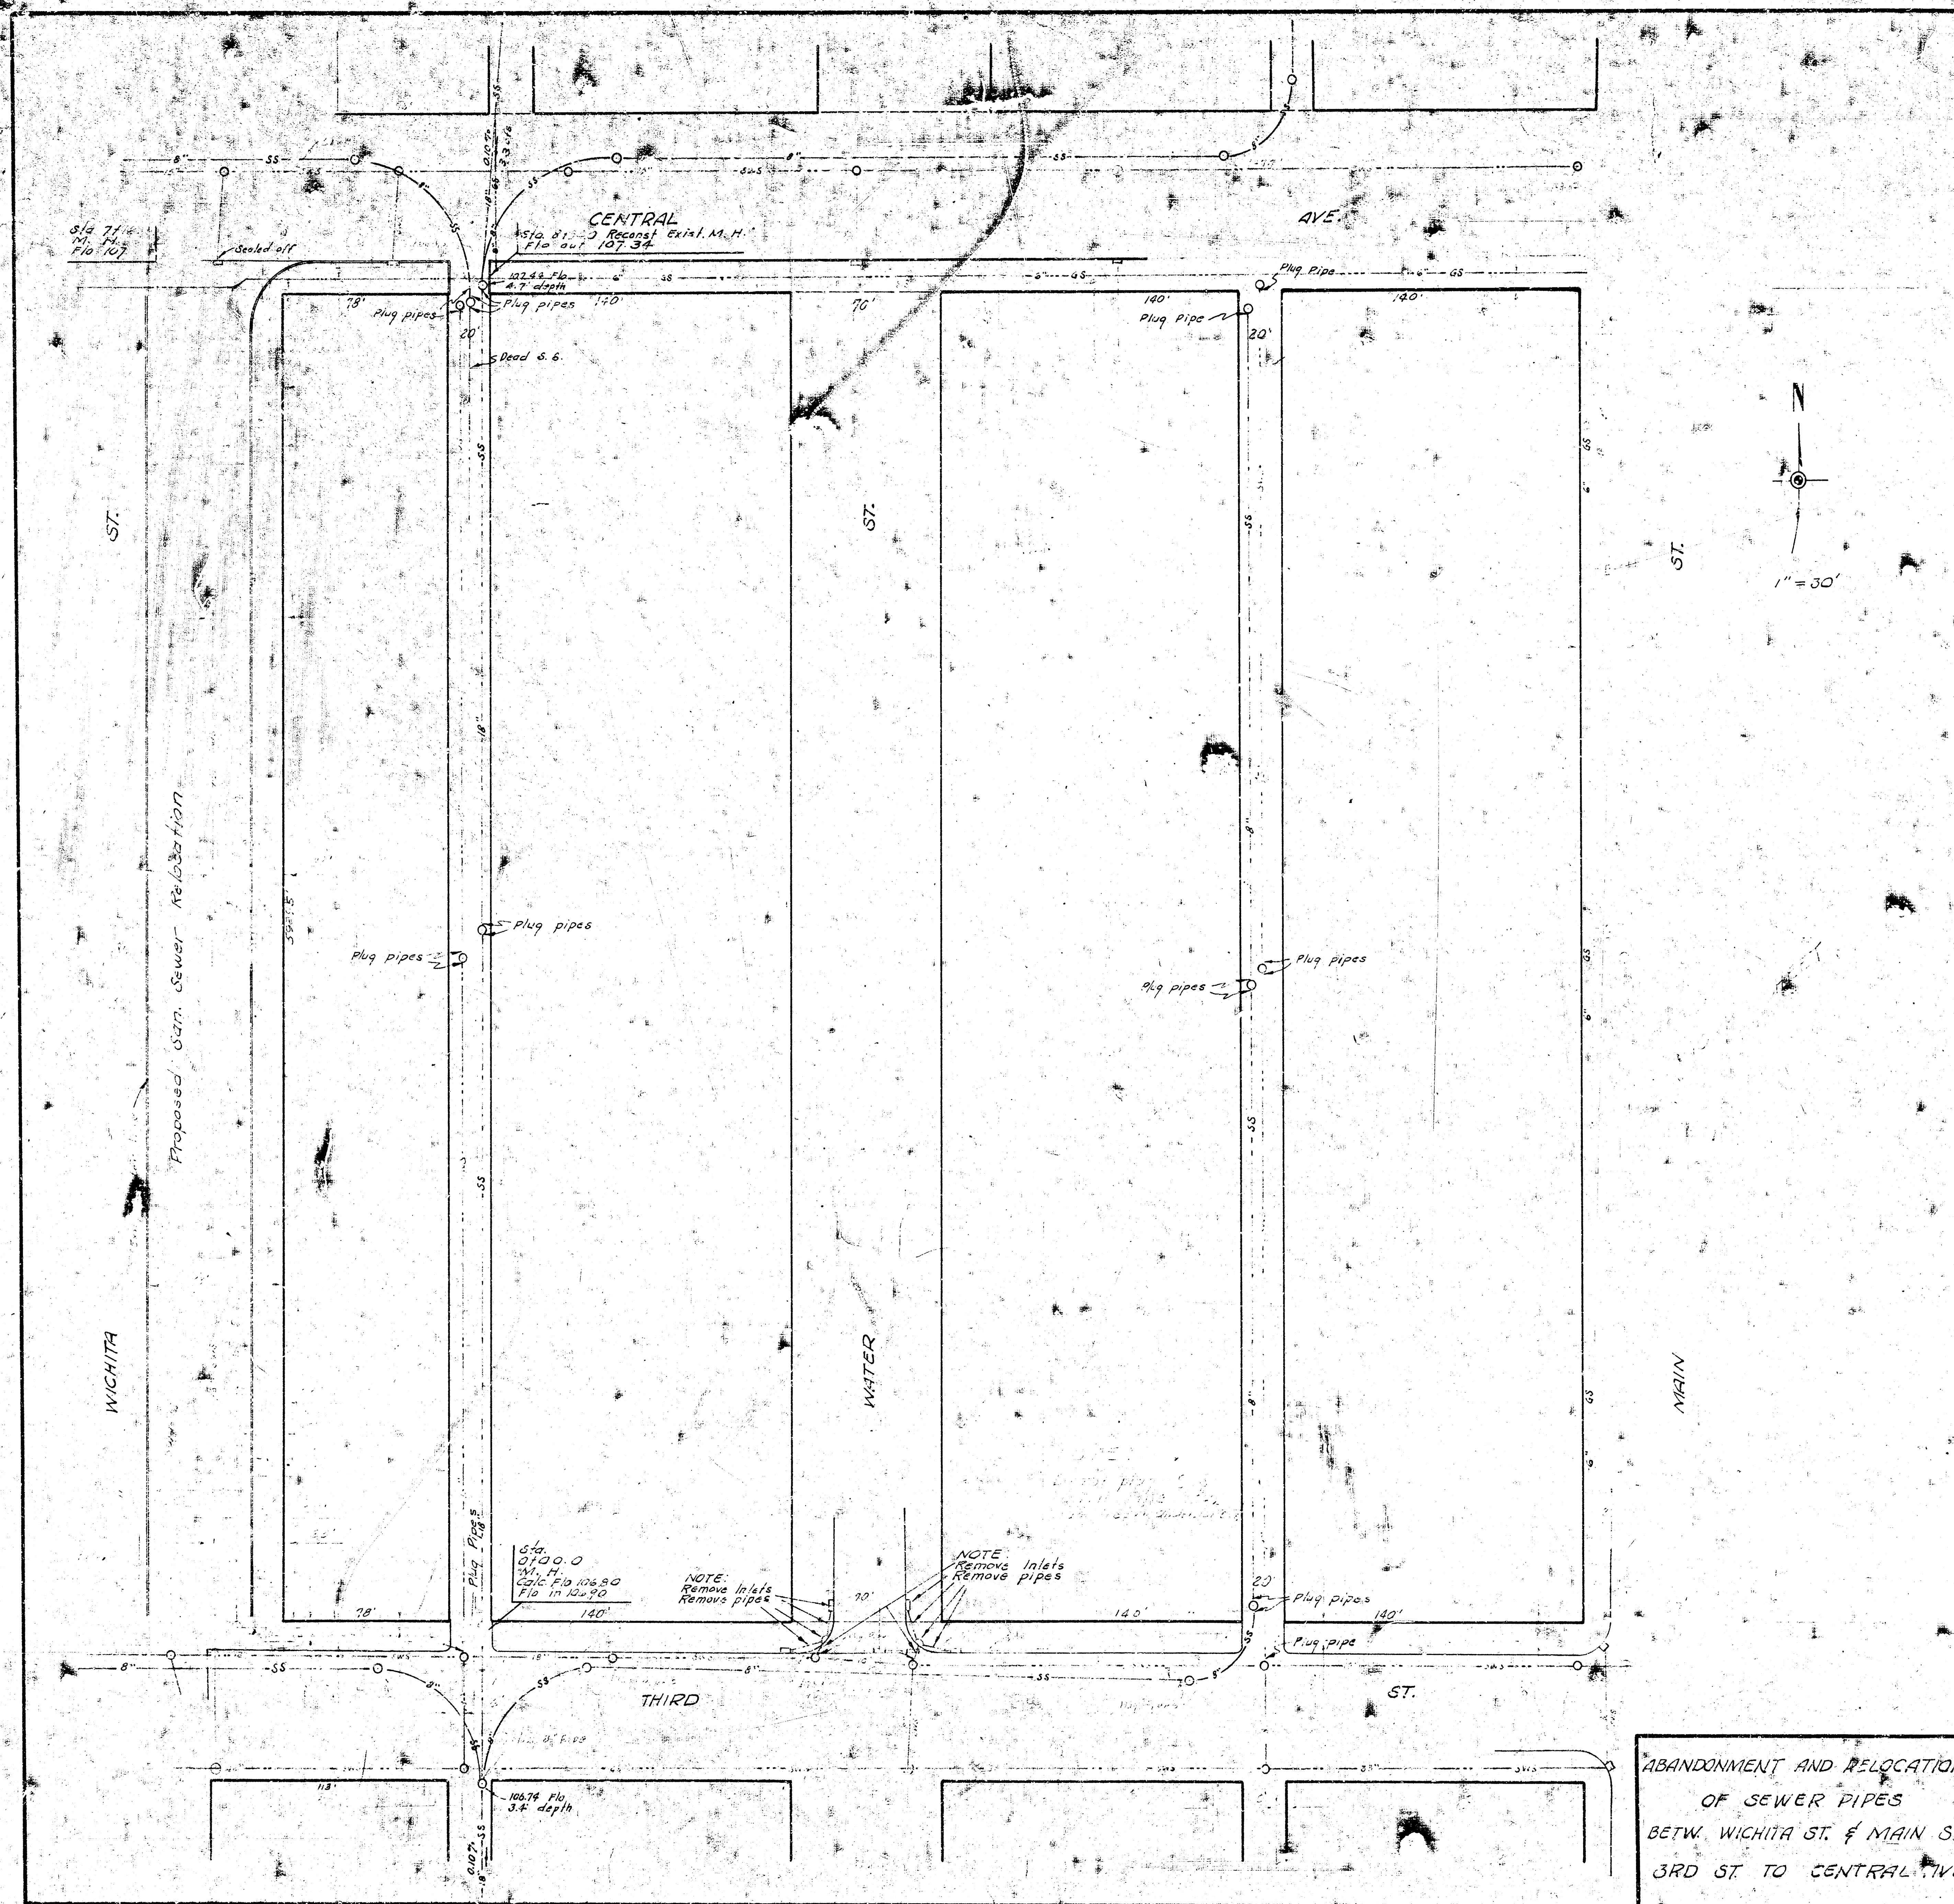


ABANDONMENT AND RELOCATION
OF SEWER PIPES
BETW. WICHITA ST. & MAIN ST.
3RD ST. TO CENTRAL AVE.