


Waterman - W.L. Minnesota

36-2-40
Concrete

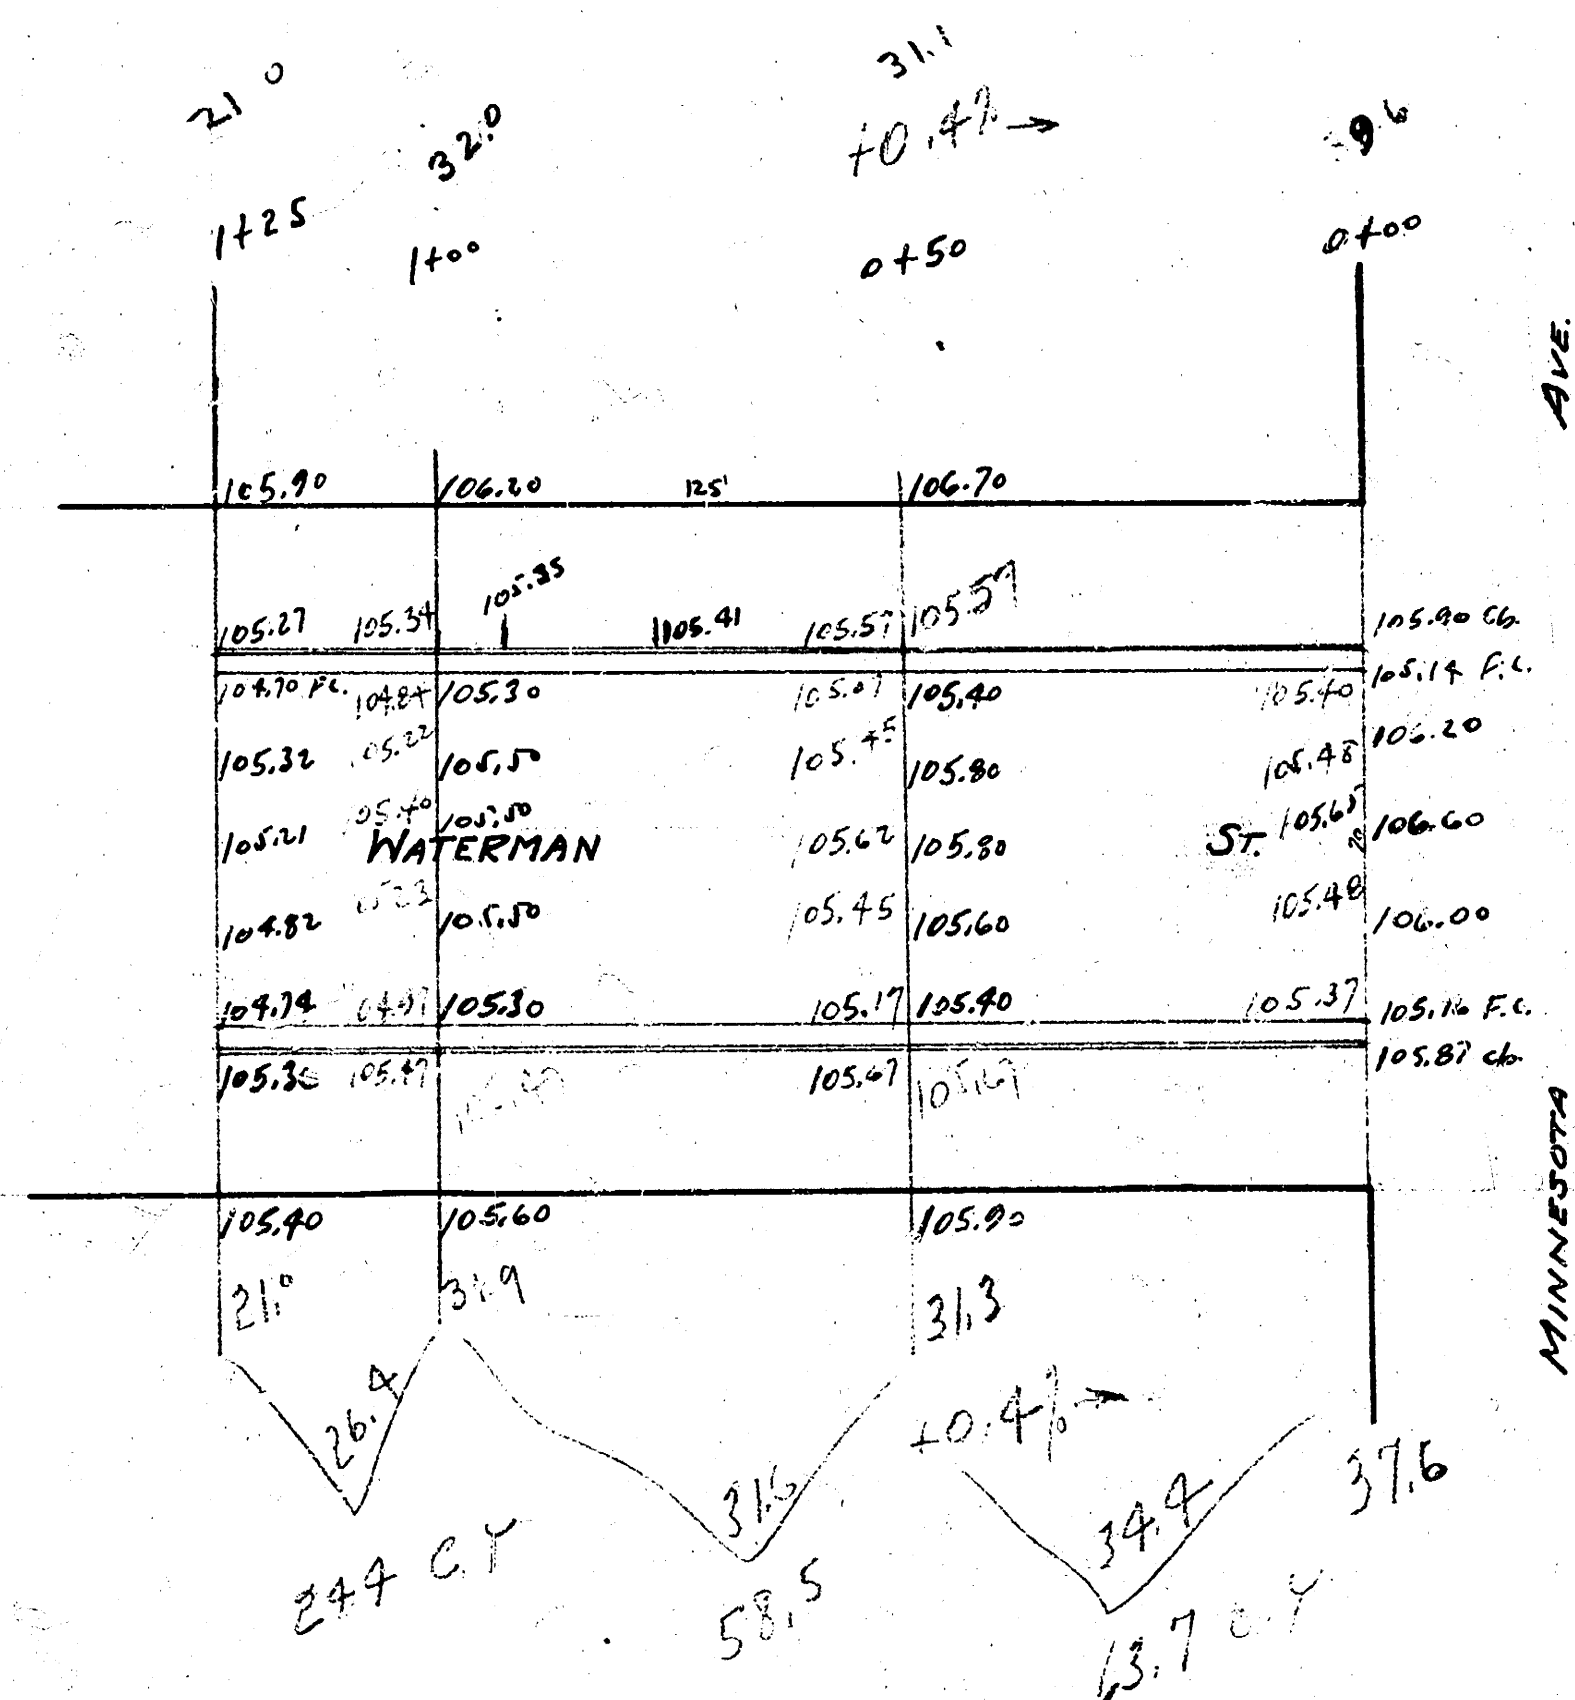

176.6
176.6
161.2
16