


Tandy 54  
Kringler CC

BM 11561 Standard NW corner Buffum & Franklin.  
BM 11707 Iron in monument SW corner Buffum & River Blvd.

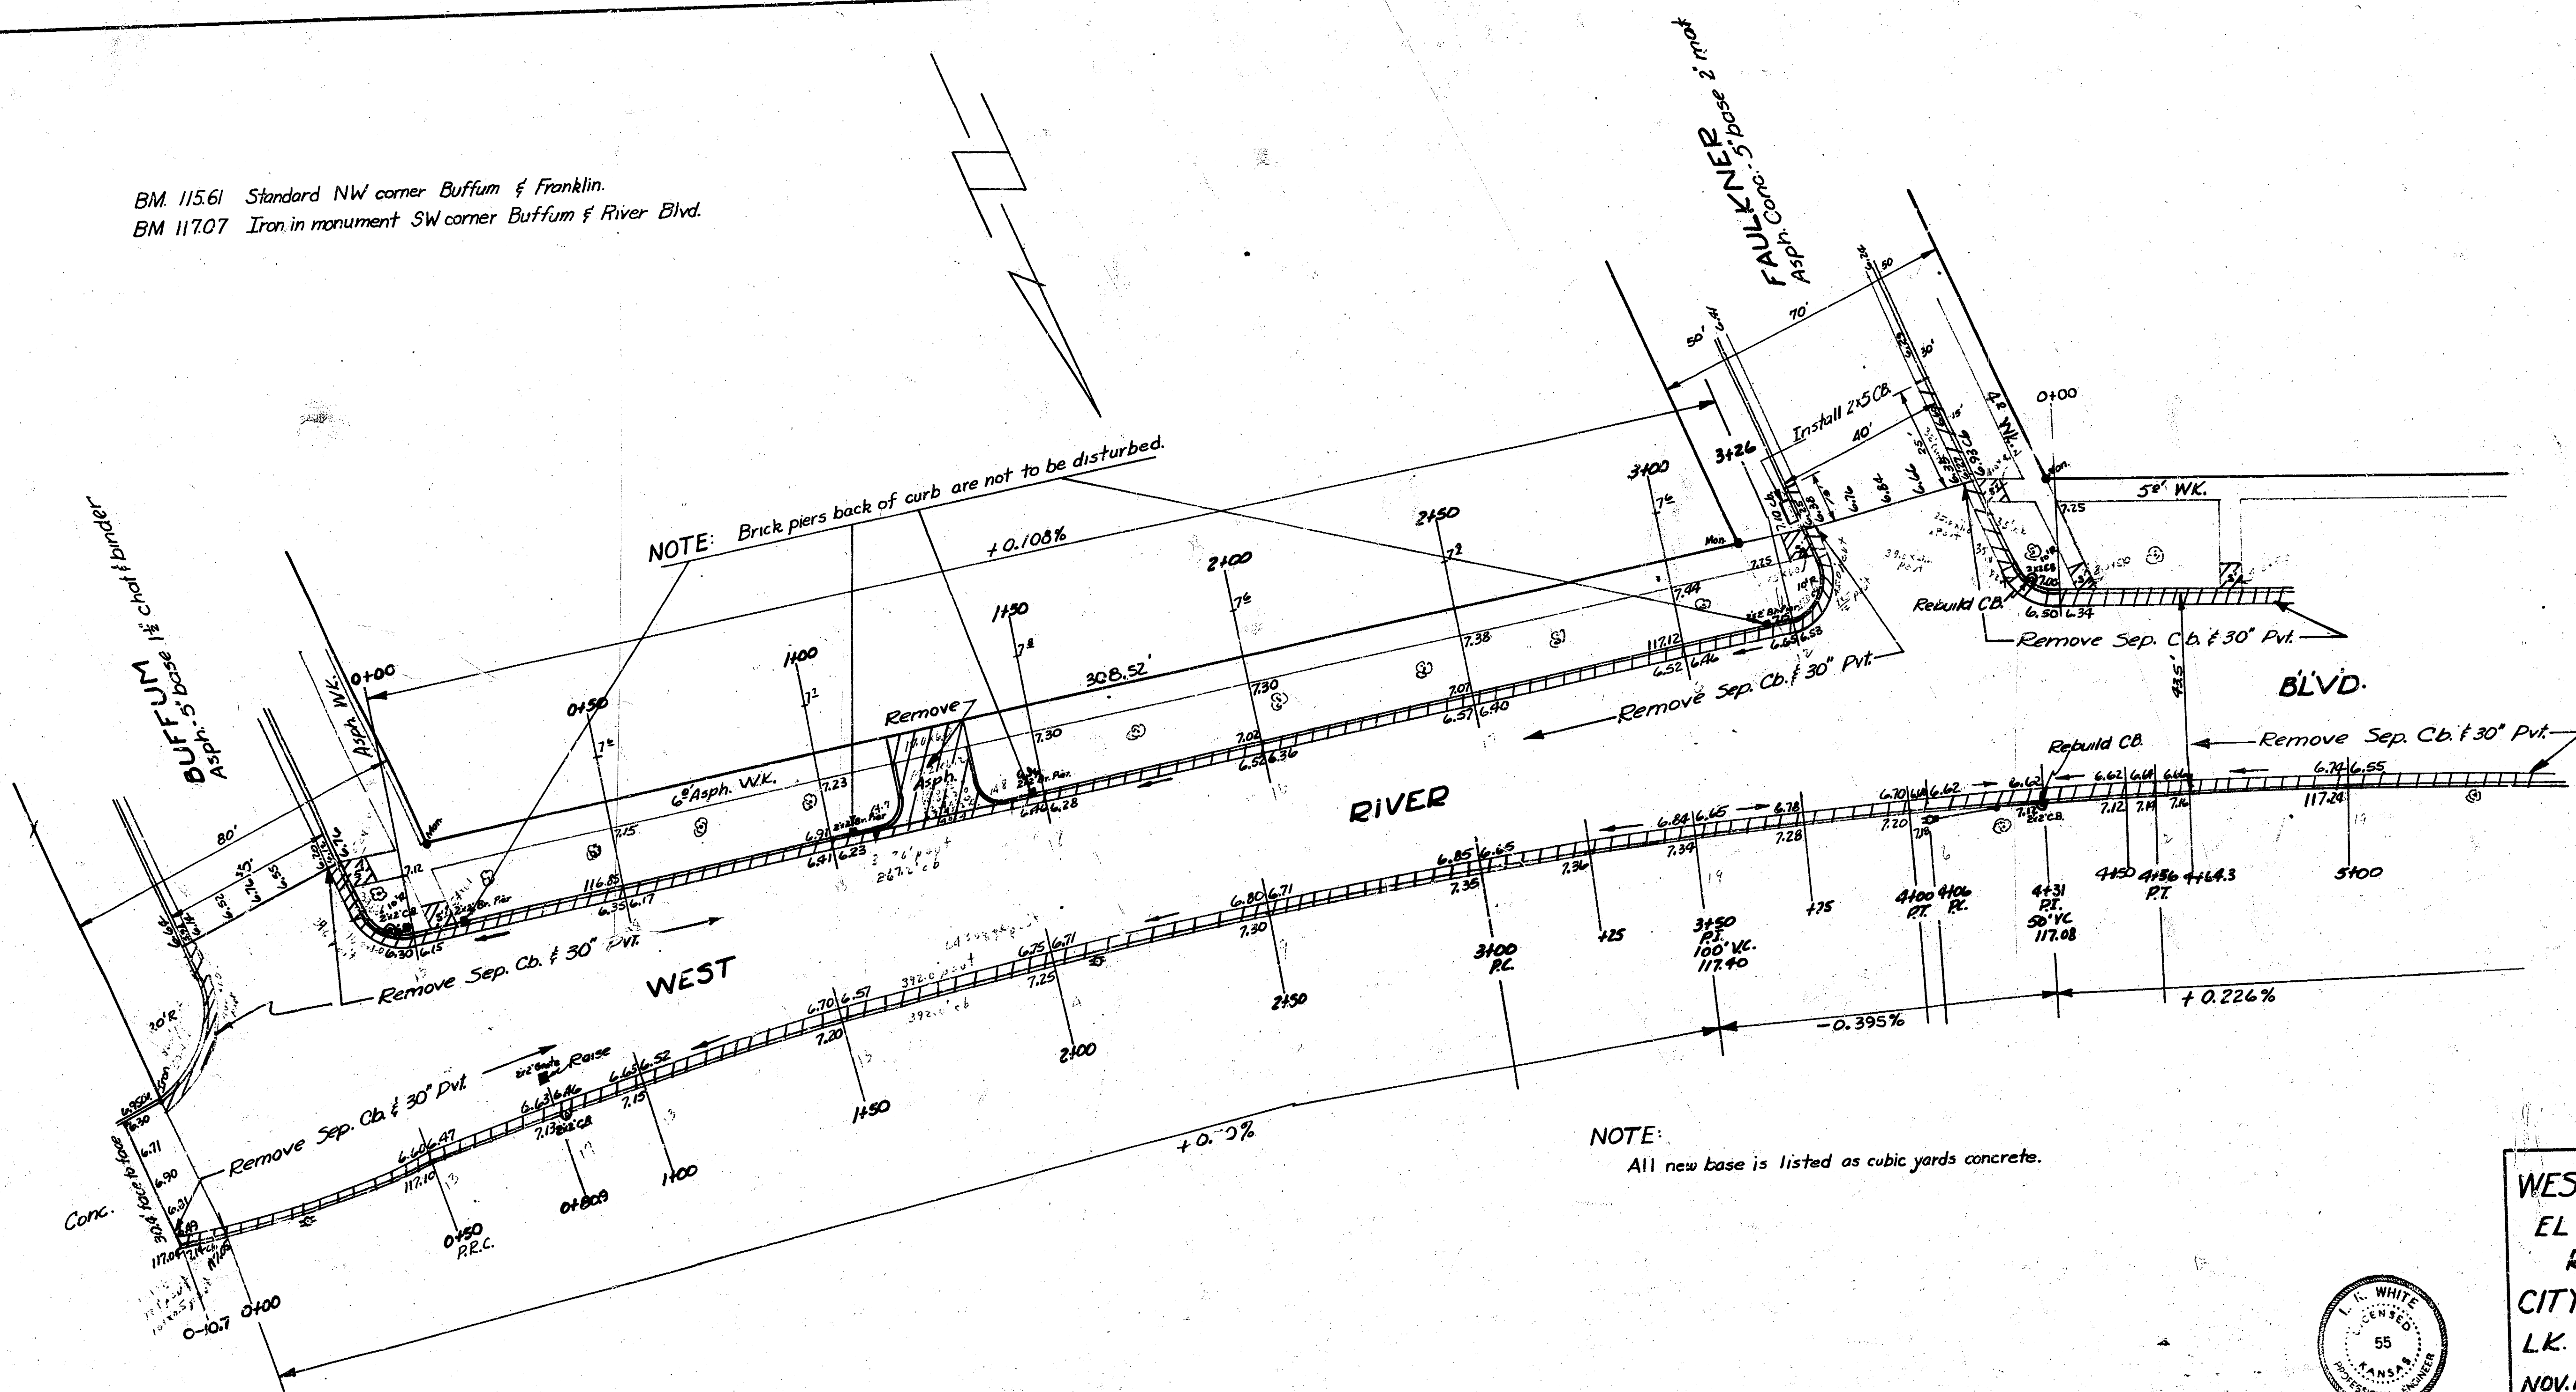

NOTE:  
All new base is listed as cubic yards concrete.




WEST RIVER BOULEVARD  
EL BUFFUM to S.L. PARKER  
REPAVE & CB.  
CITY OF WICHITA, KANS.  
L.K. WHITE CITY ENGINEER  
NOV. 1950 PROJ. NO. C10-213

1  
6




BM 11727 Iron in Mon. SE corner Faulkner & River Blvd

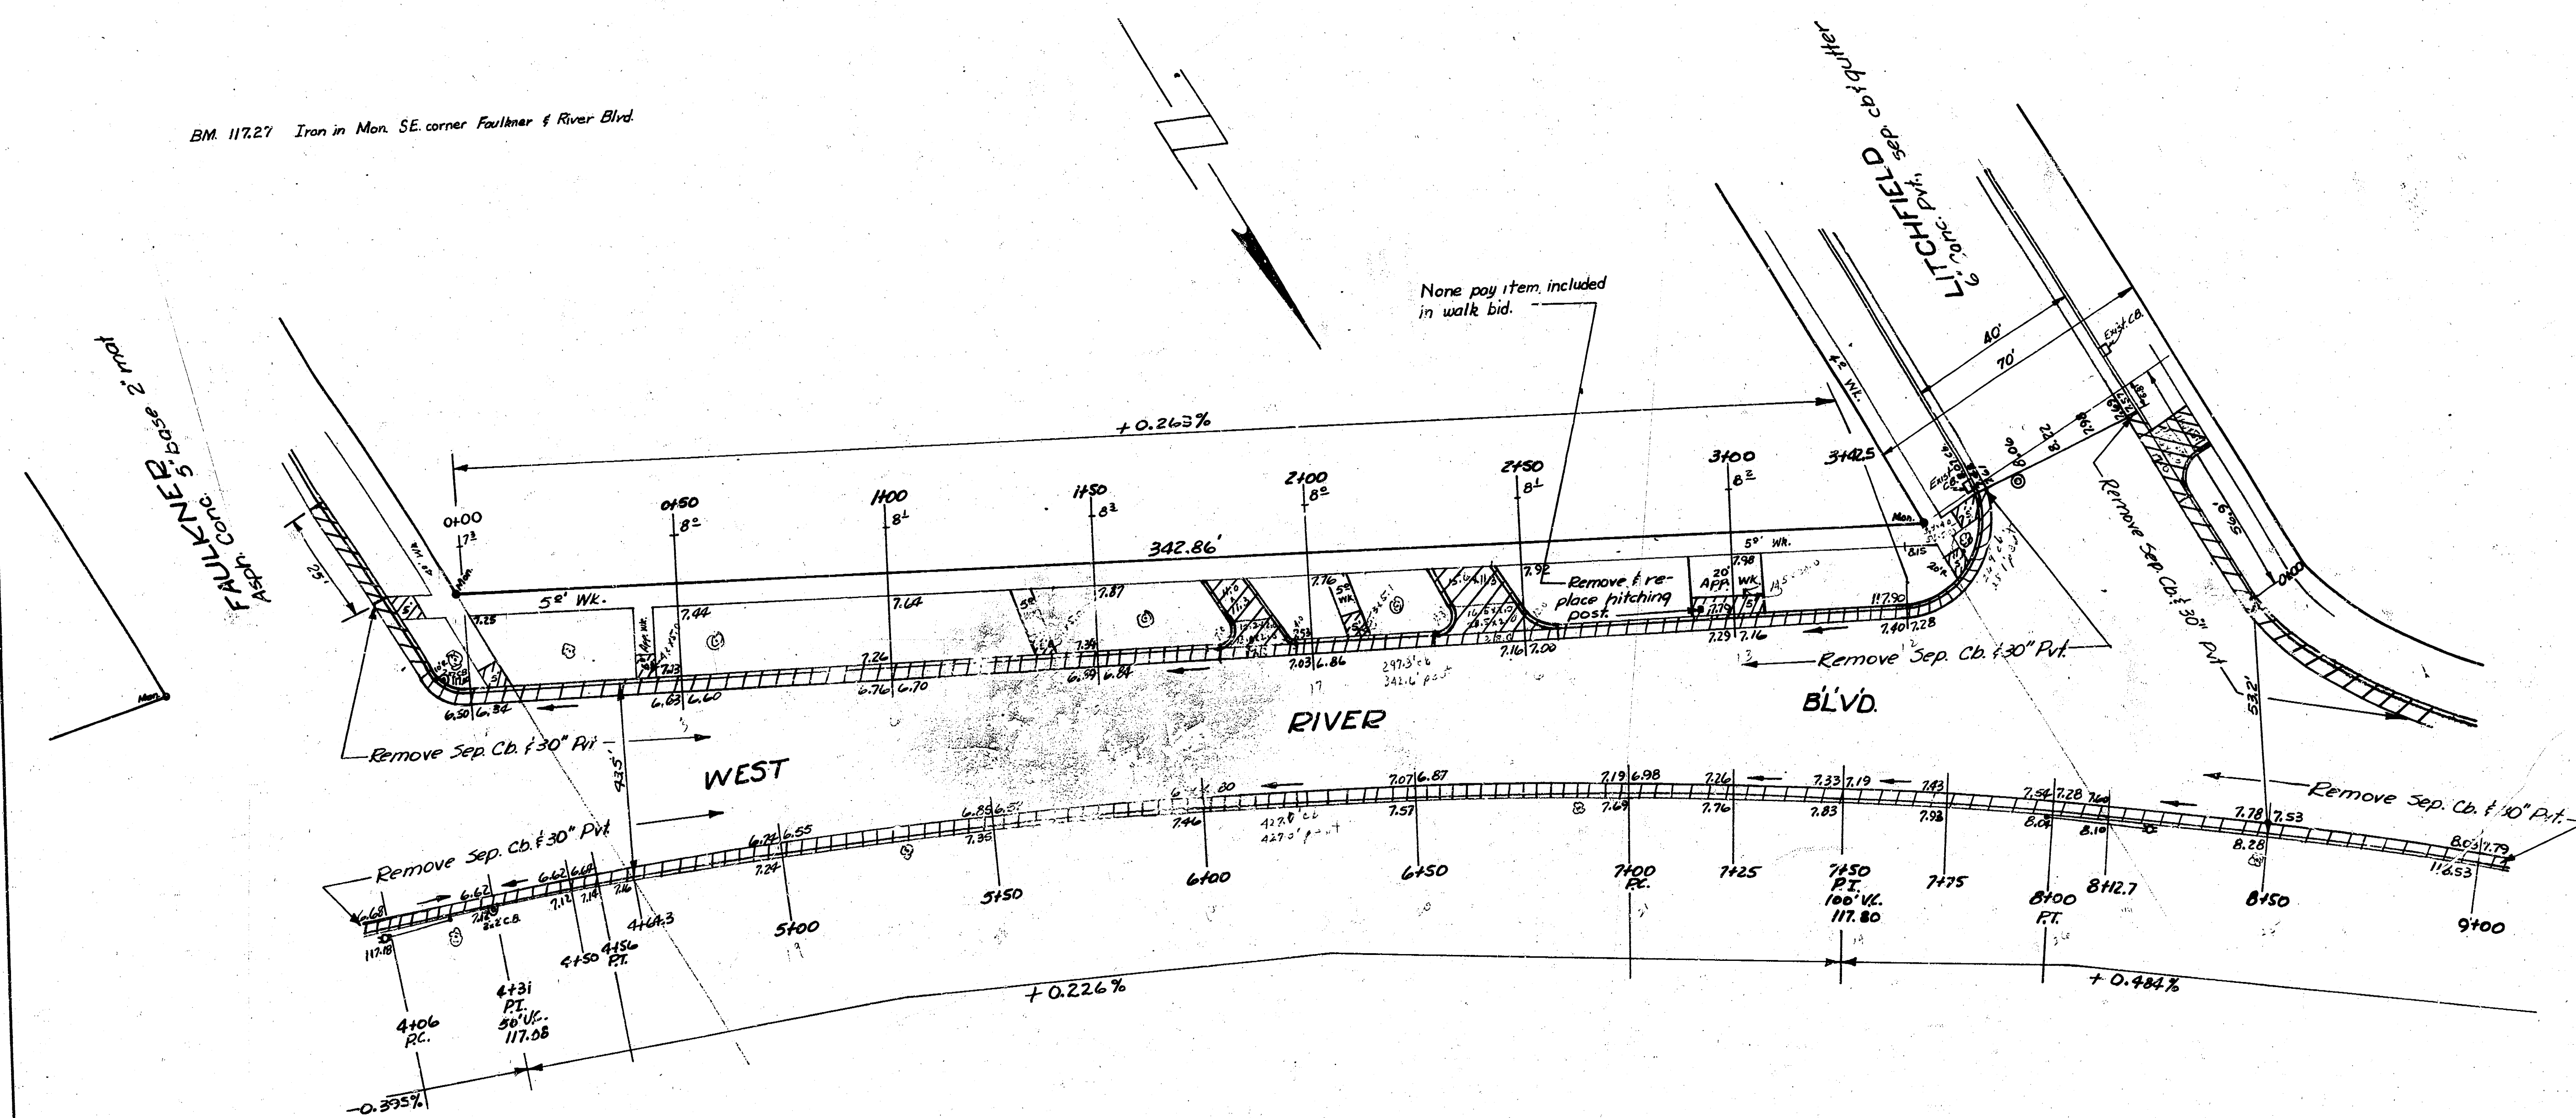

WEST RIVER BLVD

2  
6



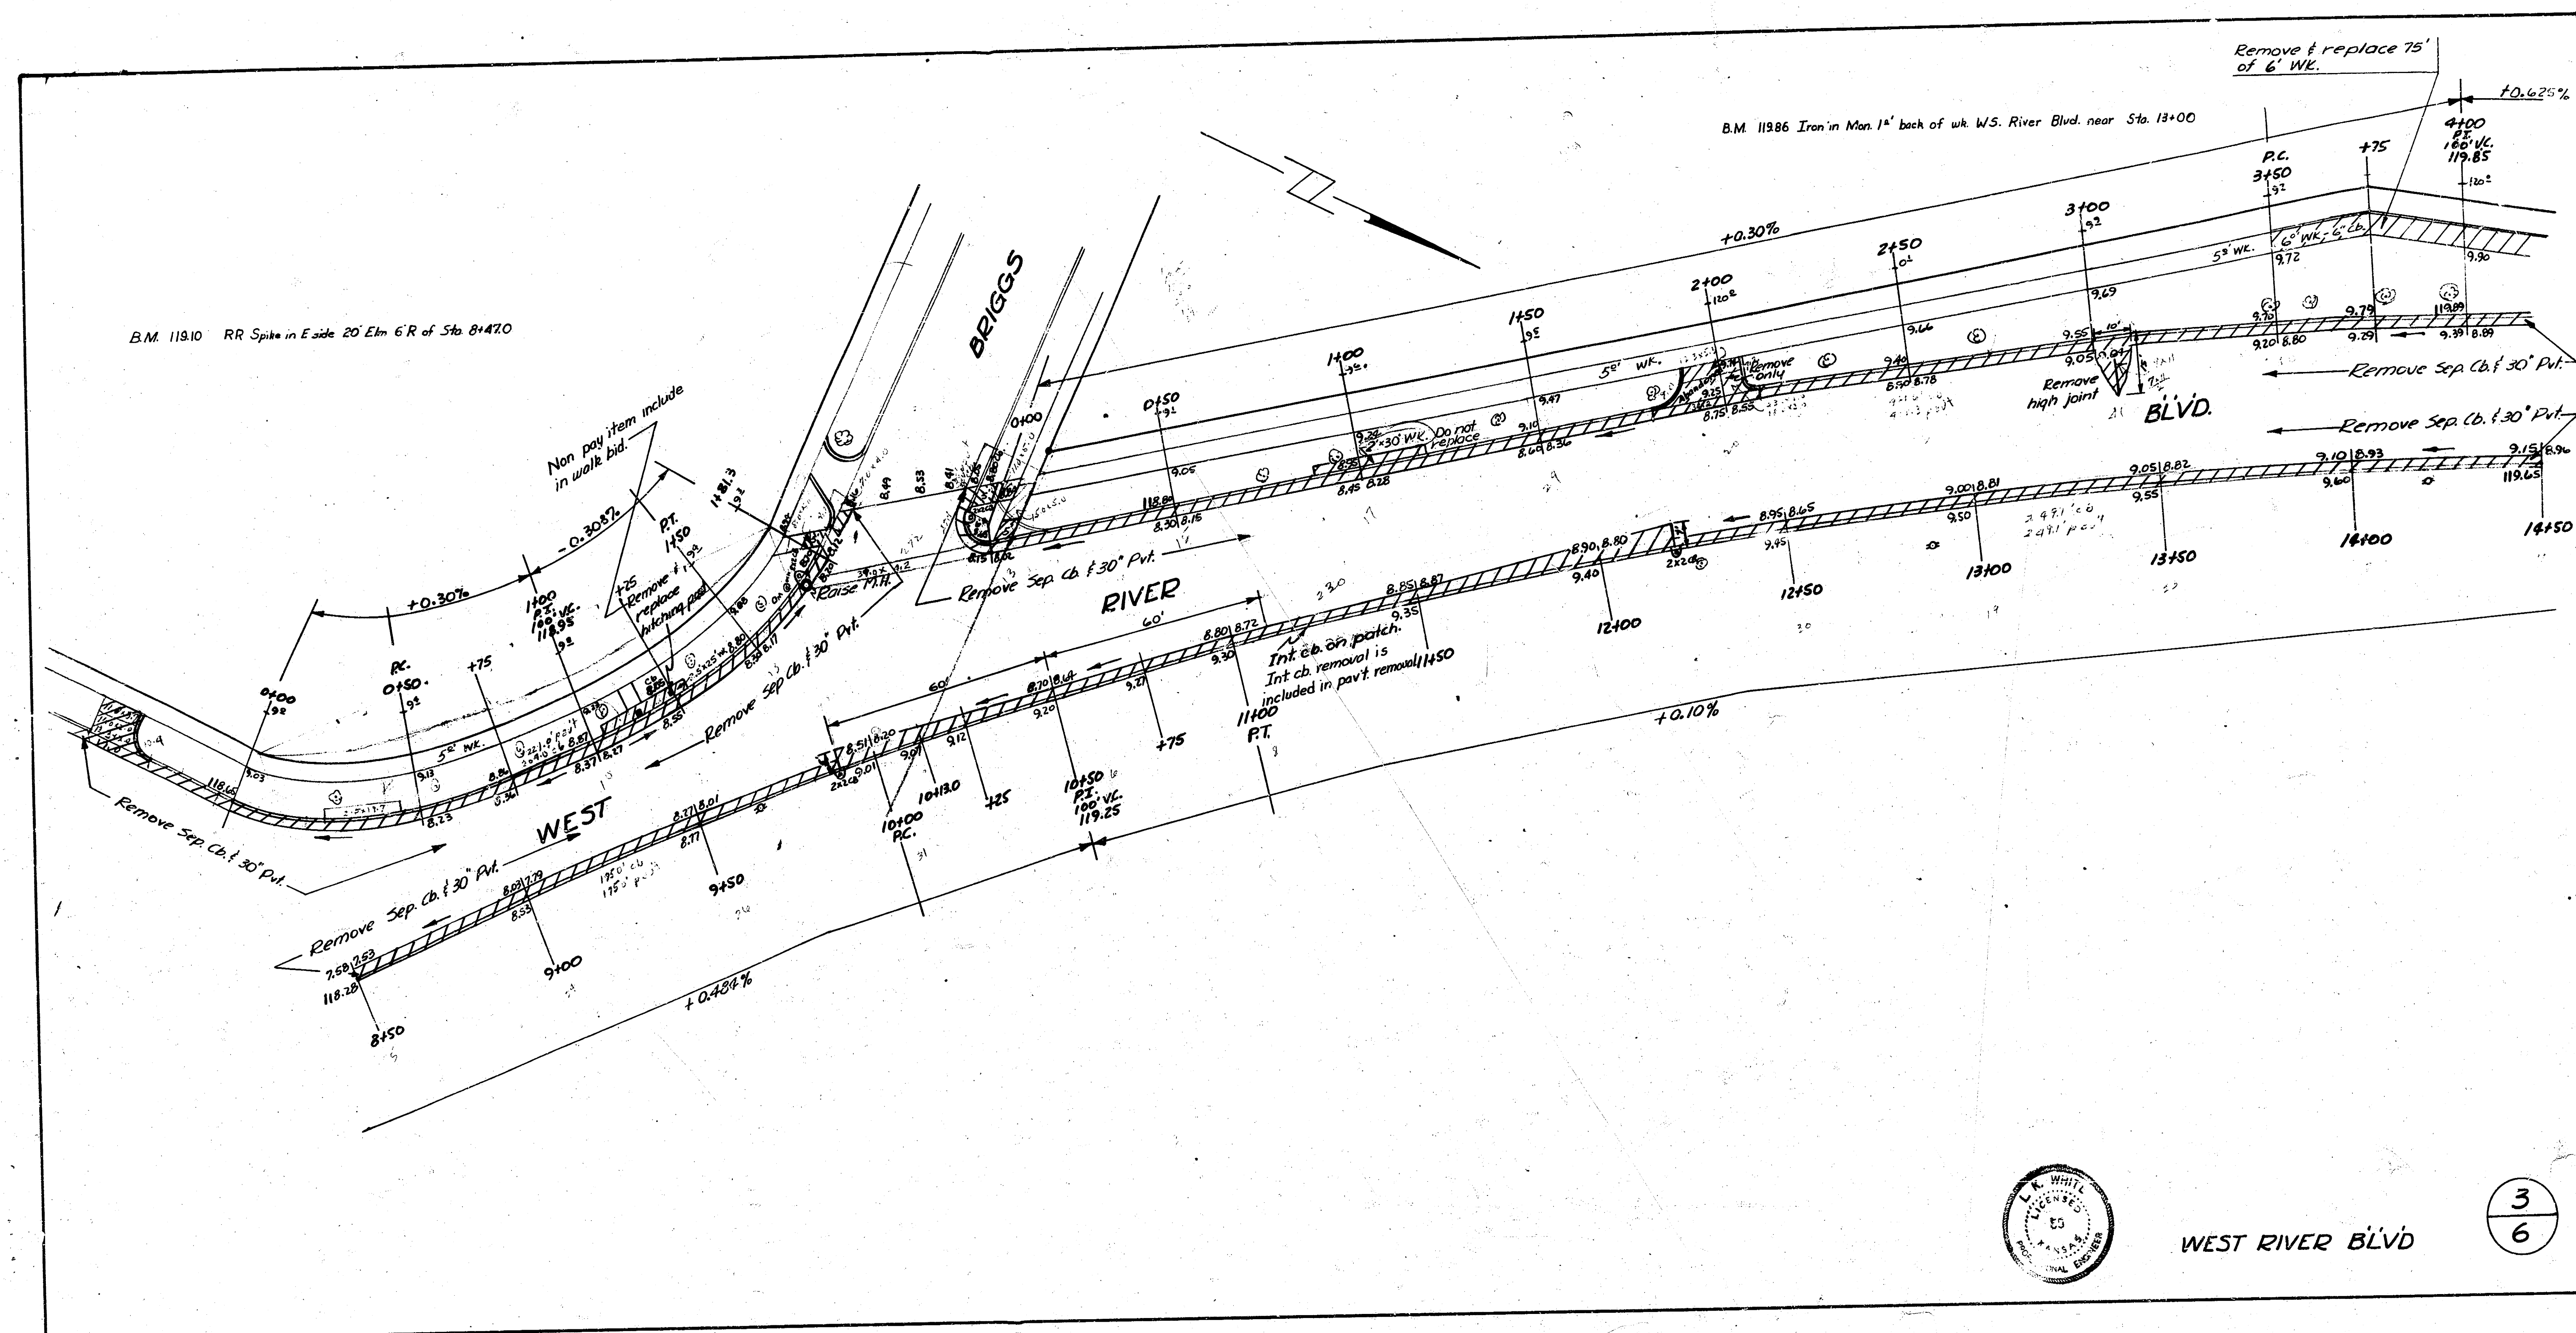





WEST RIVER BLVD







NOTE: WHERE EXIST. WK. IS BELOW CURB GRADE, STA. 0+00 TO STA. 6+10, IT IS TO BE REMOVED & REPLACED.

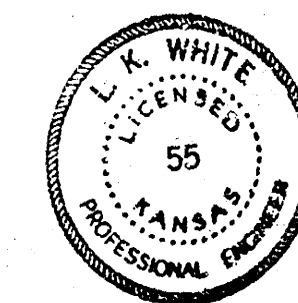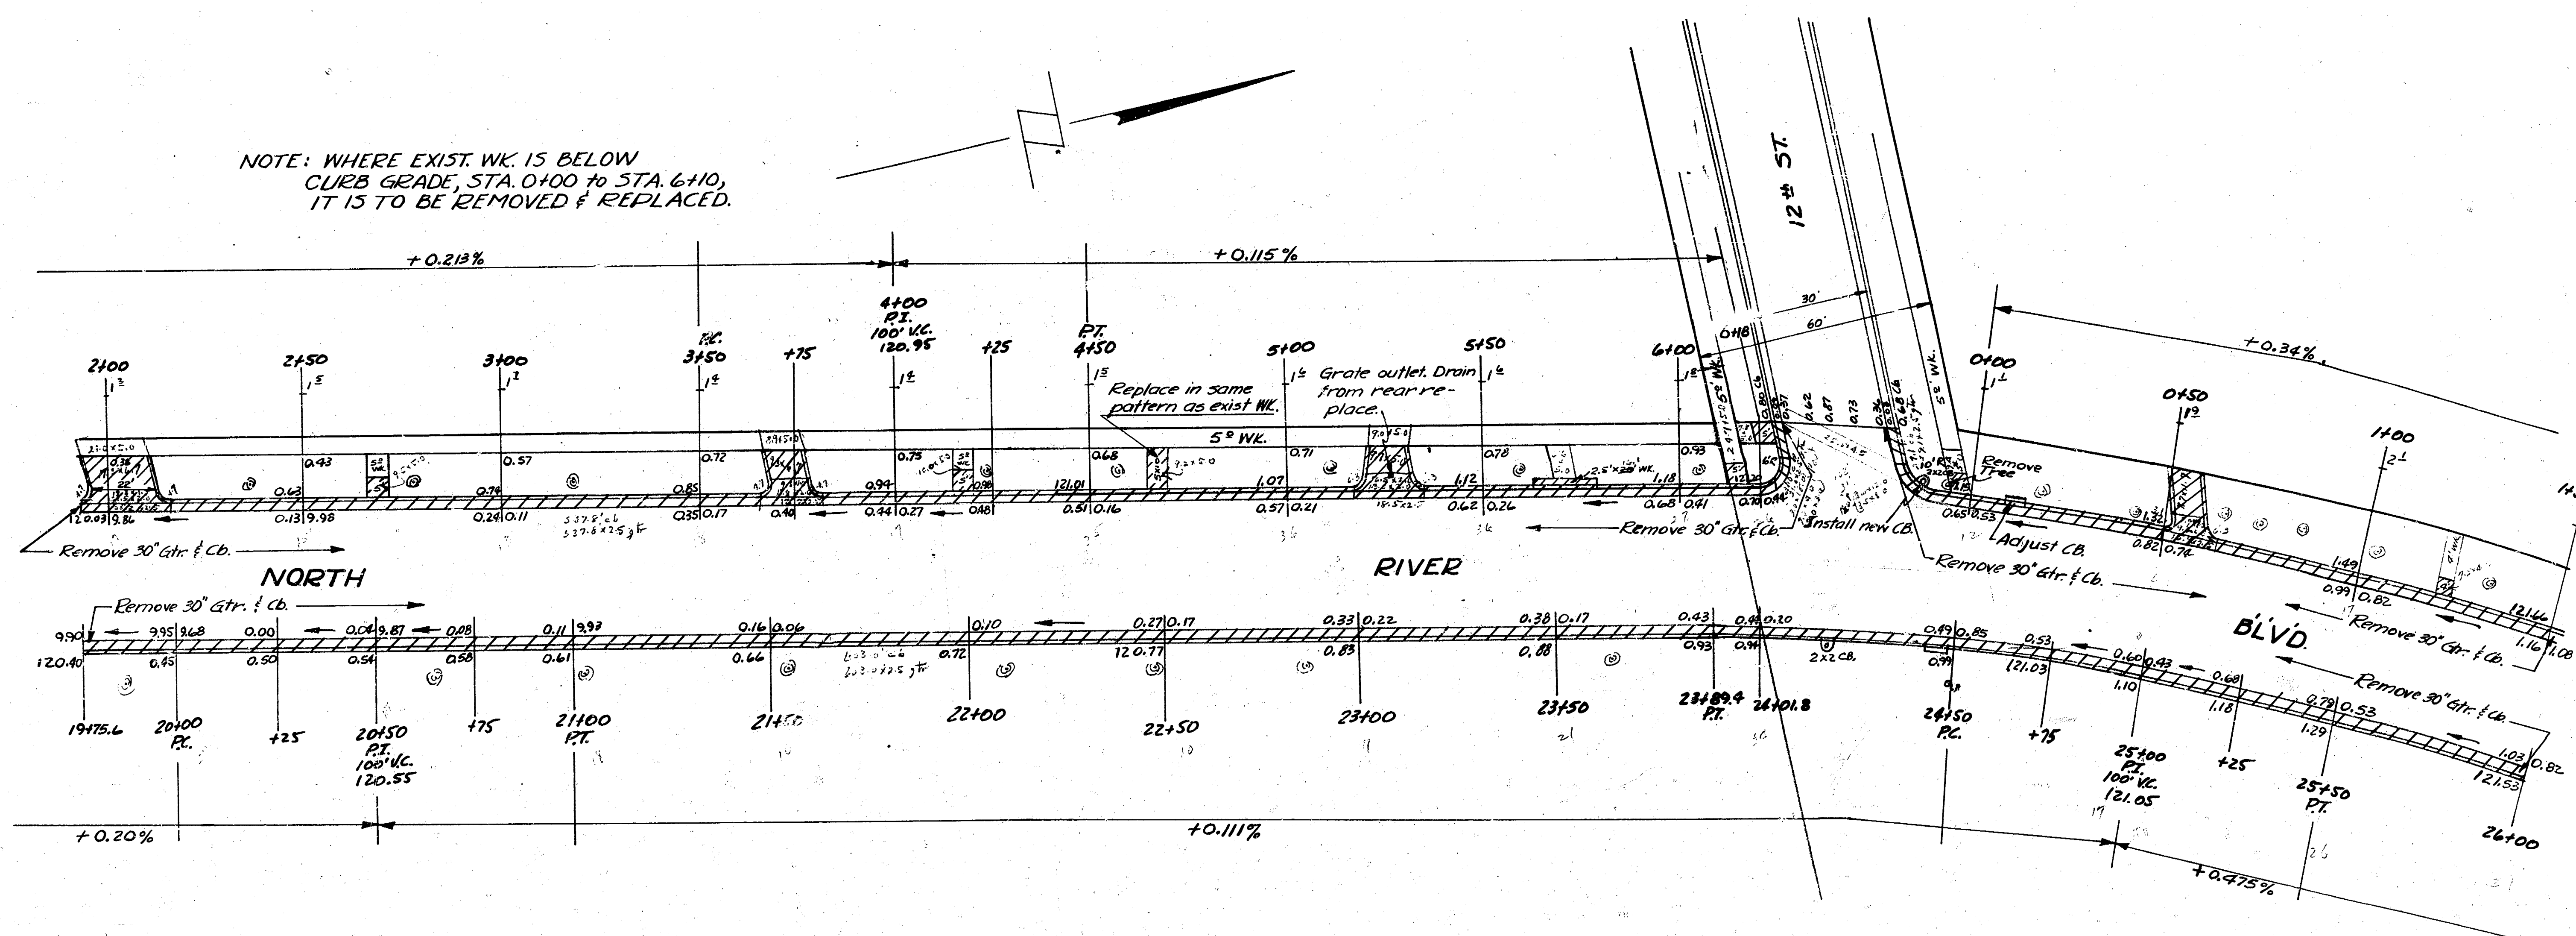

WEST RIVER BLVD

5  
6



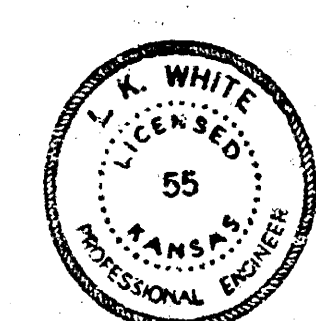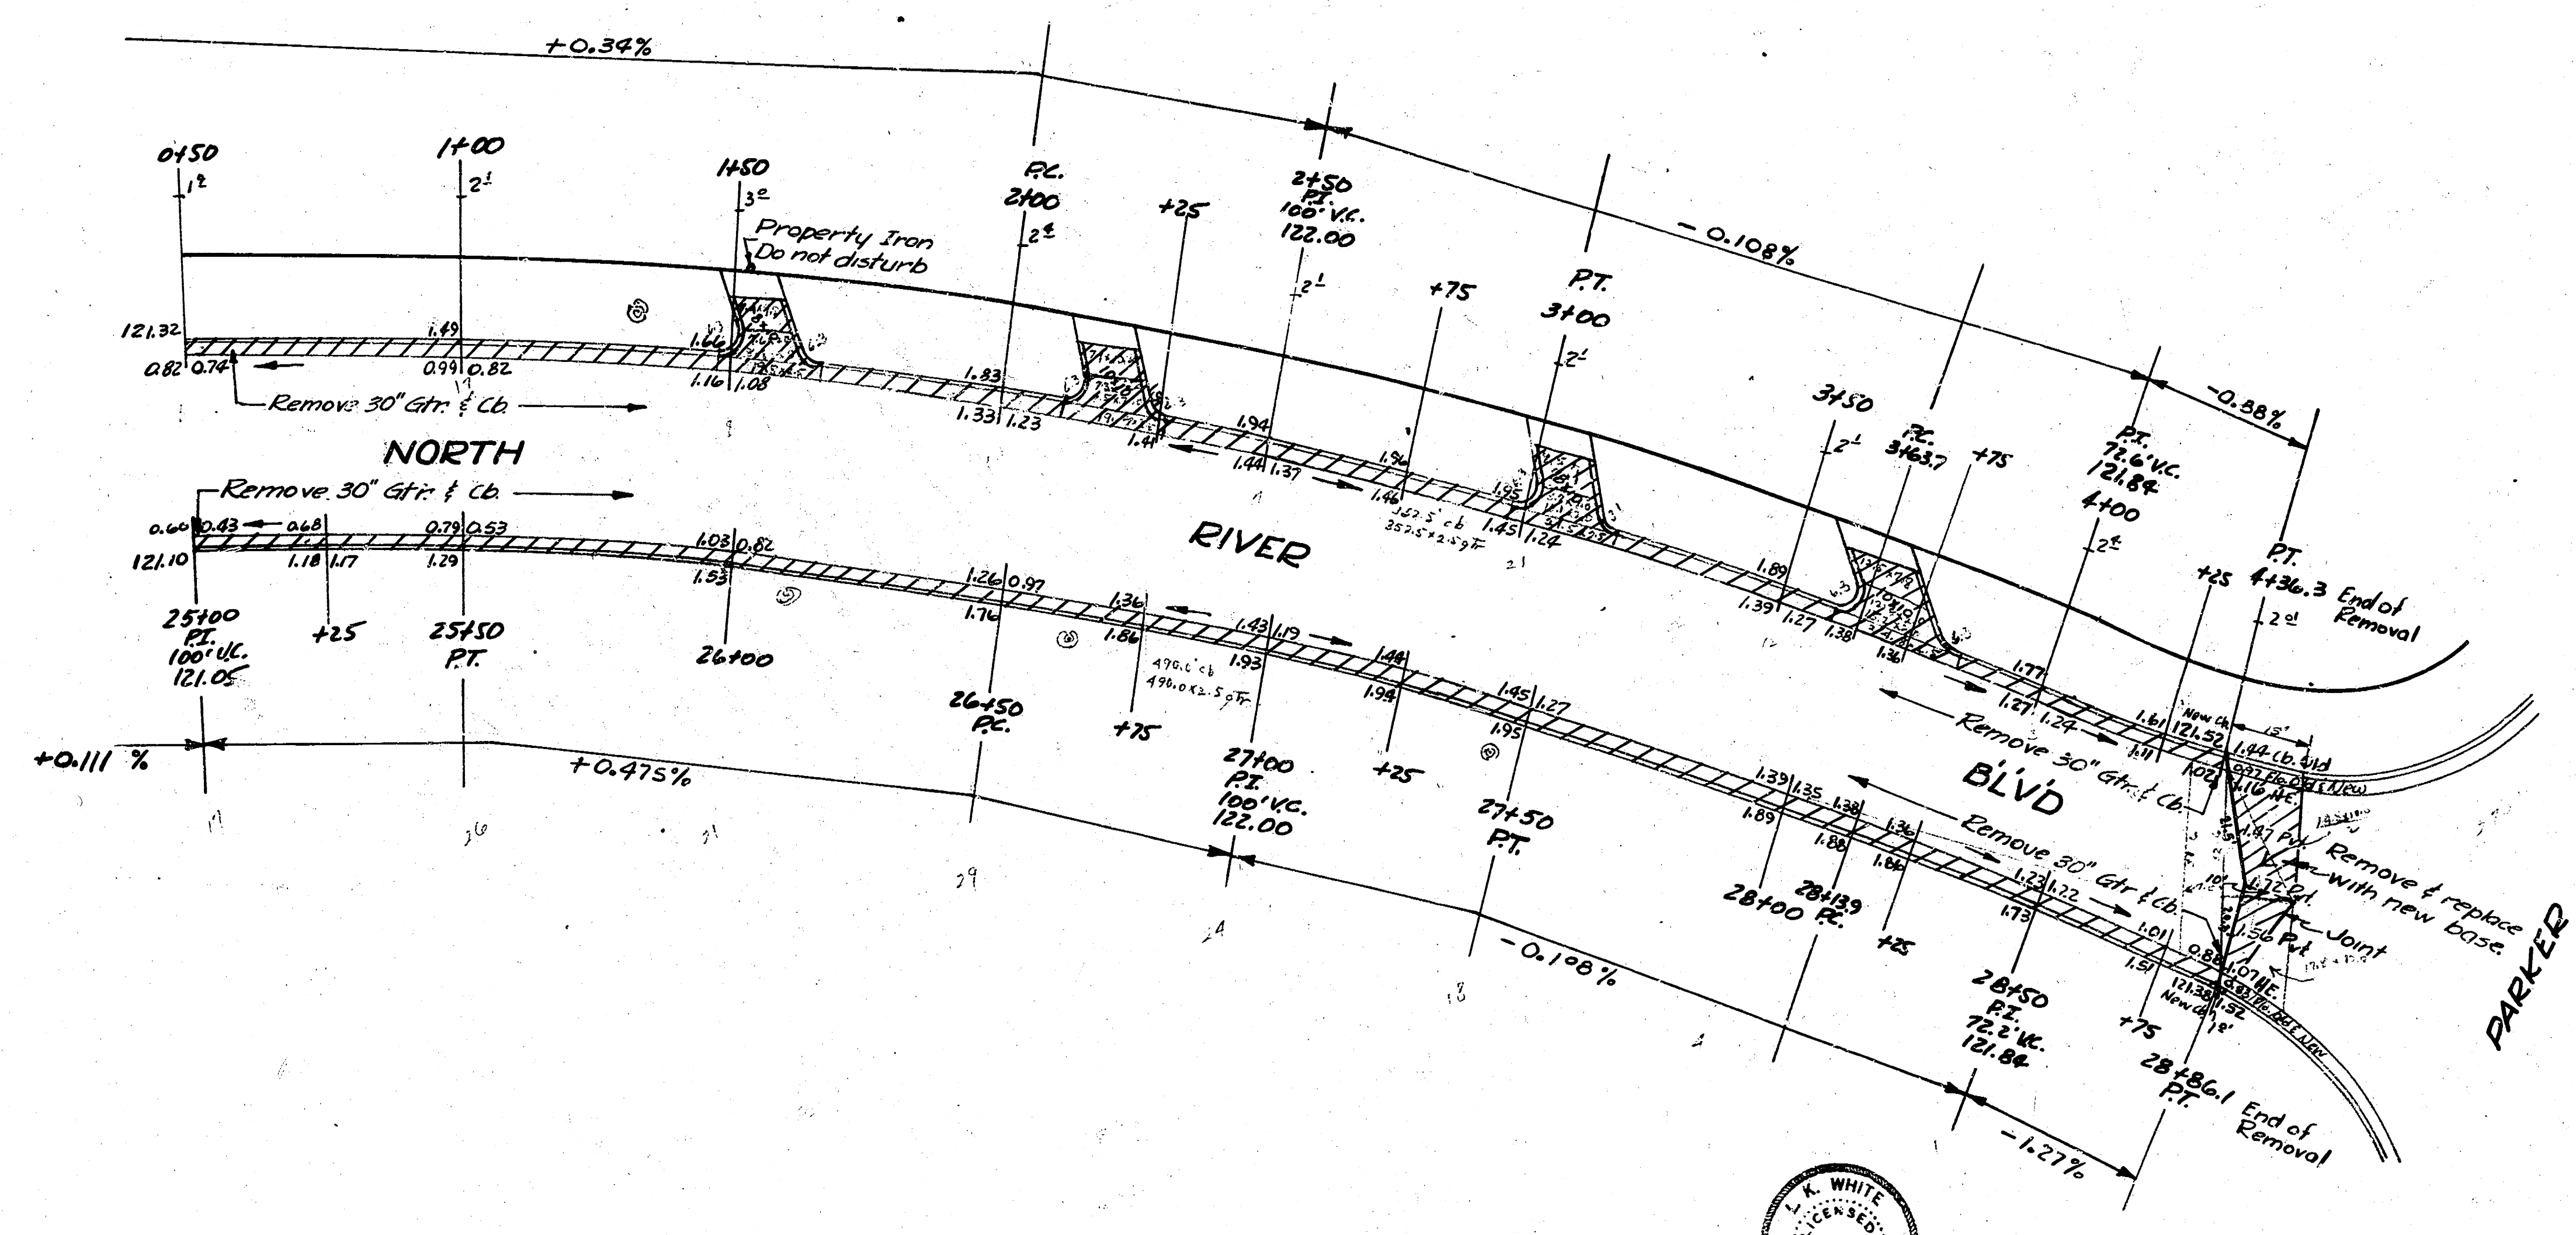

WEST RIVER BLVD