



B.M. 124.35 6" IN GLOBE WEST OF CENTER OF Wk @ N.L. 23<sup>RD</sup> ST ON ERL WELLINGTON PLACE  
 B.M. 125.42 5" PIP B.M. N. FACE 12" ELN 5' 10" 1' 15" EAST ON N.E. CORNER WELLINGTON PLACE & 24<sup>TH</sup>  
 B.M. 125.53 40 SPIES W. FACE 12" ELN 23' N. OF N.E. CORNER WELLINGTON PLACE & 24<sup>TH</sup>  
 STATIONING & BASE LINE & WELLINGTON PLACE

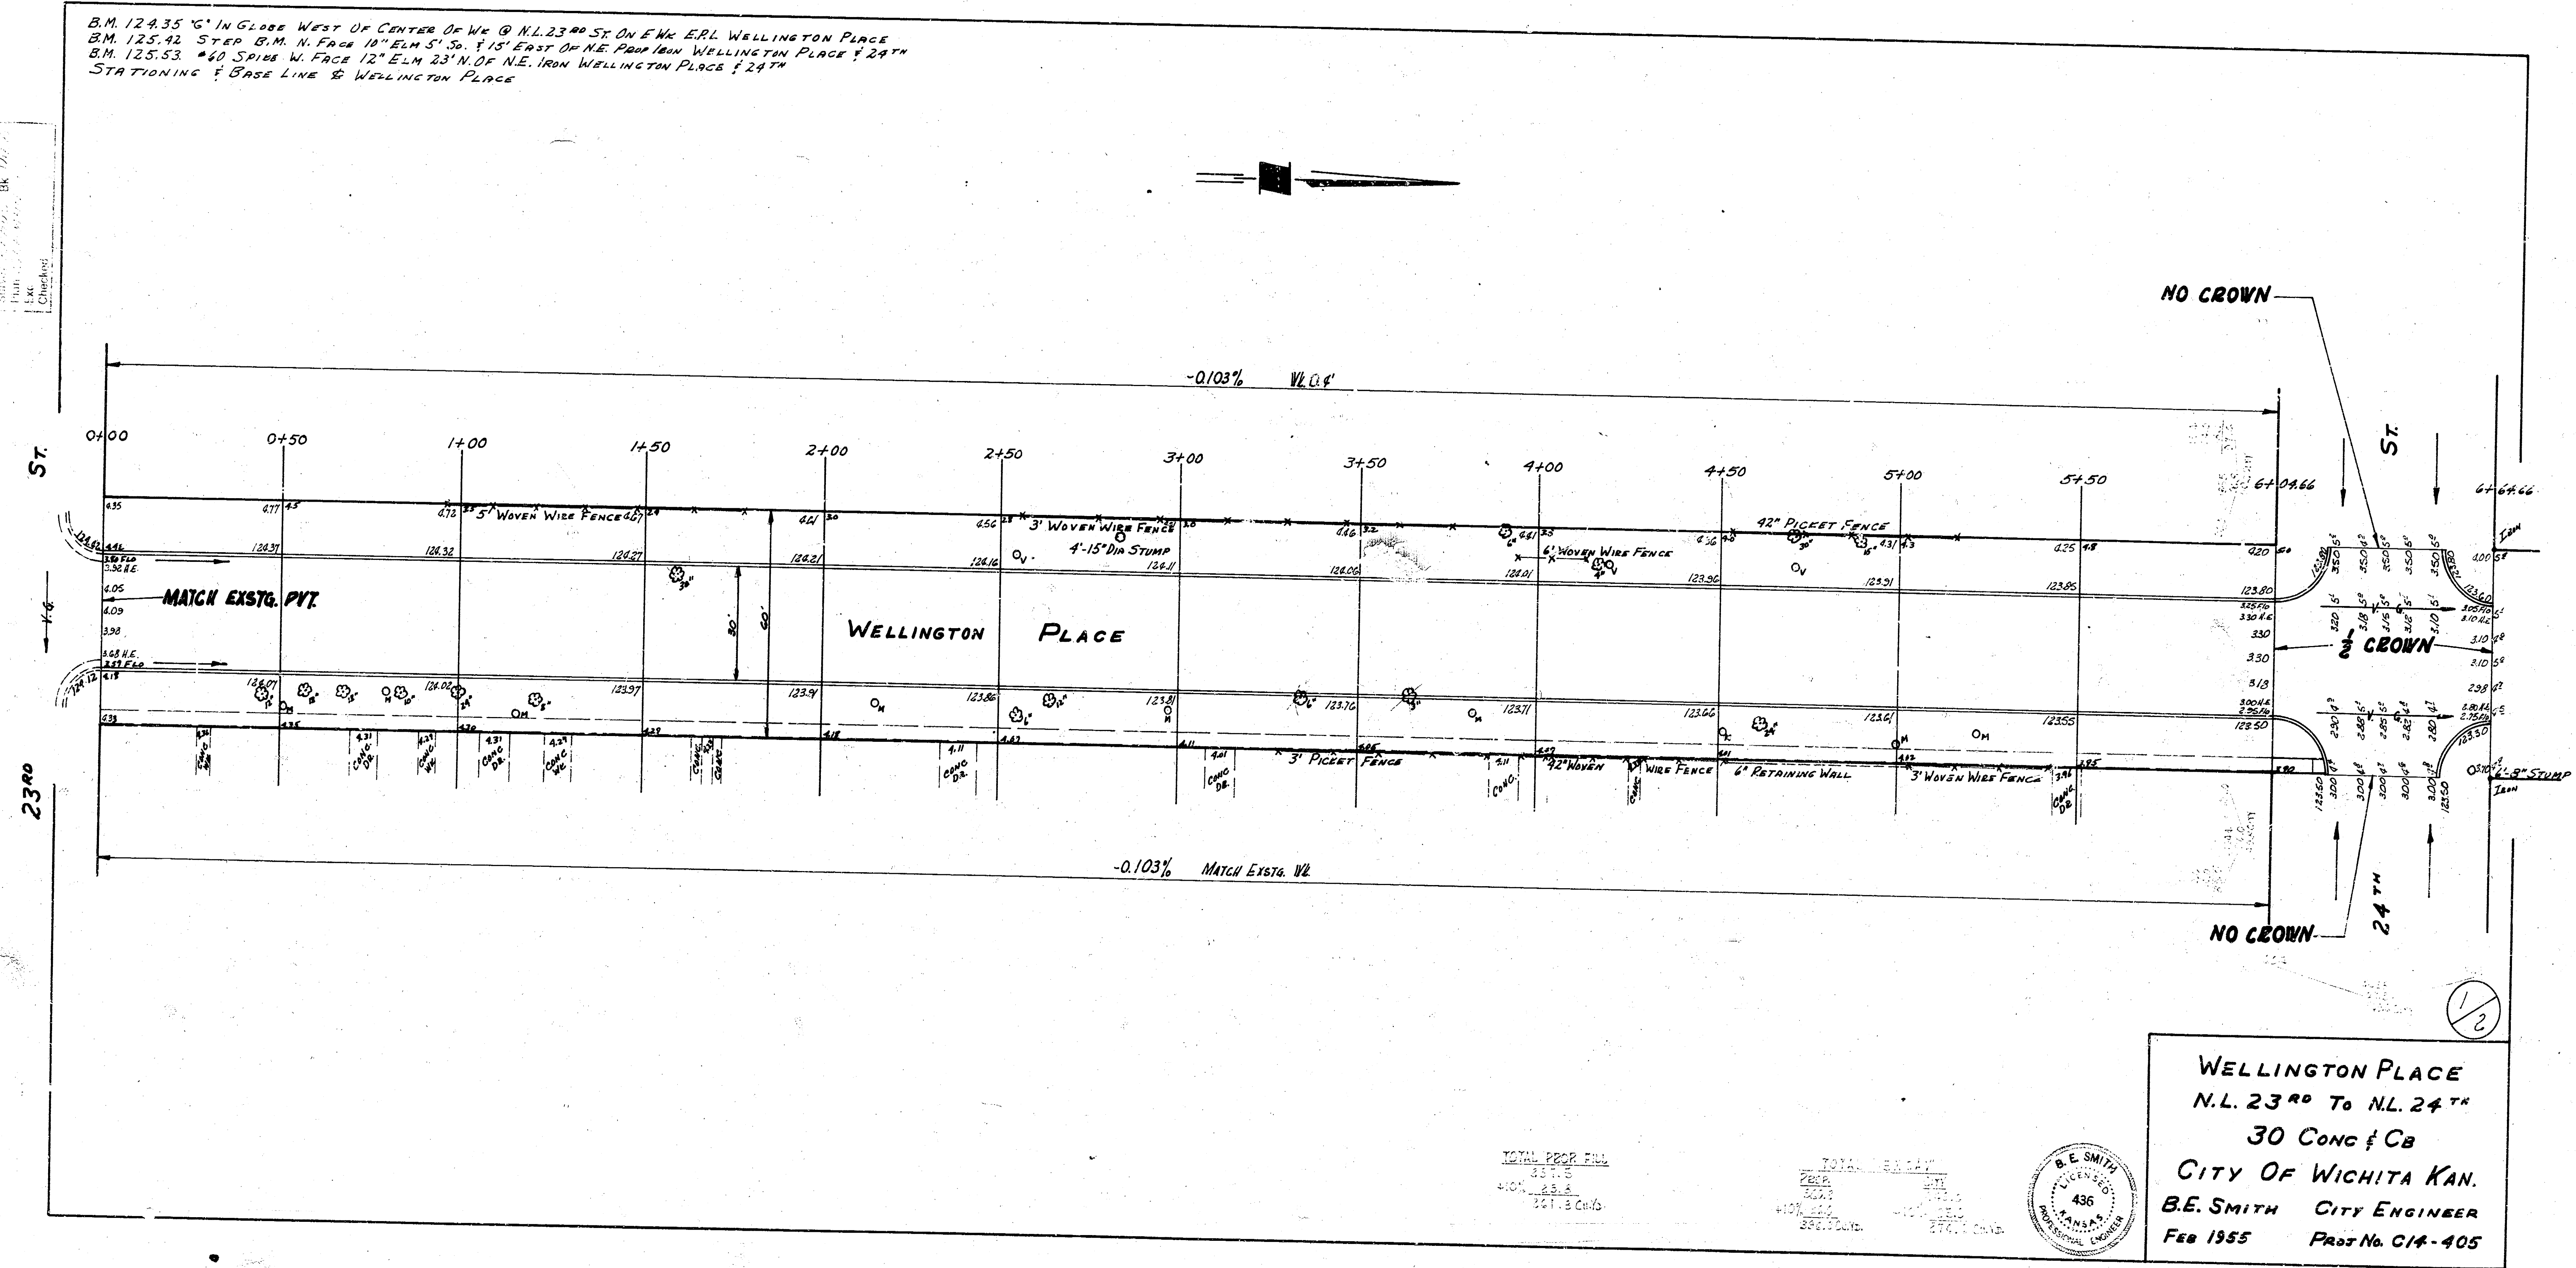

TOTAL DEER FILL  
 15.5  
 15.5

TOTAL DEER FILL  
 15.5  
 15.5

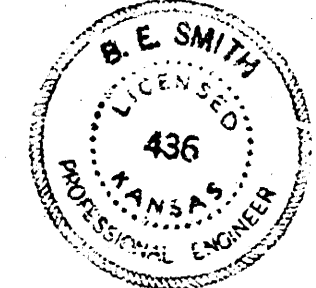

WELLINGTON PLACE  
 N.L. 23<sup>RD</sup> TO N.L. 24<sup>TH</sup>  
 30 CONC & CB  
 CITY OF WICHITA KAN.  
 B.E. SMITH CITY ENGINEER  
 FEB 1955 POST No. C14-405