



B.M. SW Cor. 1st Stop South Side Arch. Has S.E. Cor. 20th & McComas 132.97
 B.M. SW Cor. Com. Arch. 3rd House East of West Street North Side at Westline 132.32
 Baseline = North R. Gump East

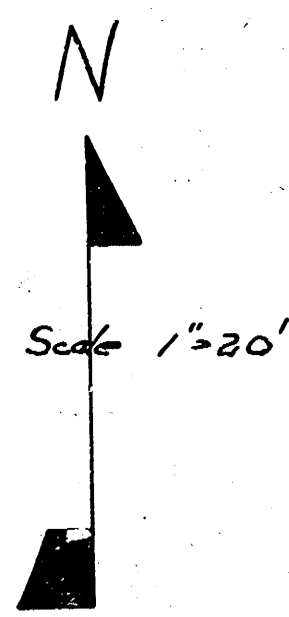


STREET

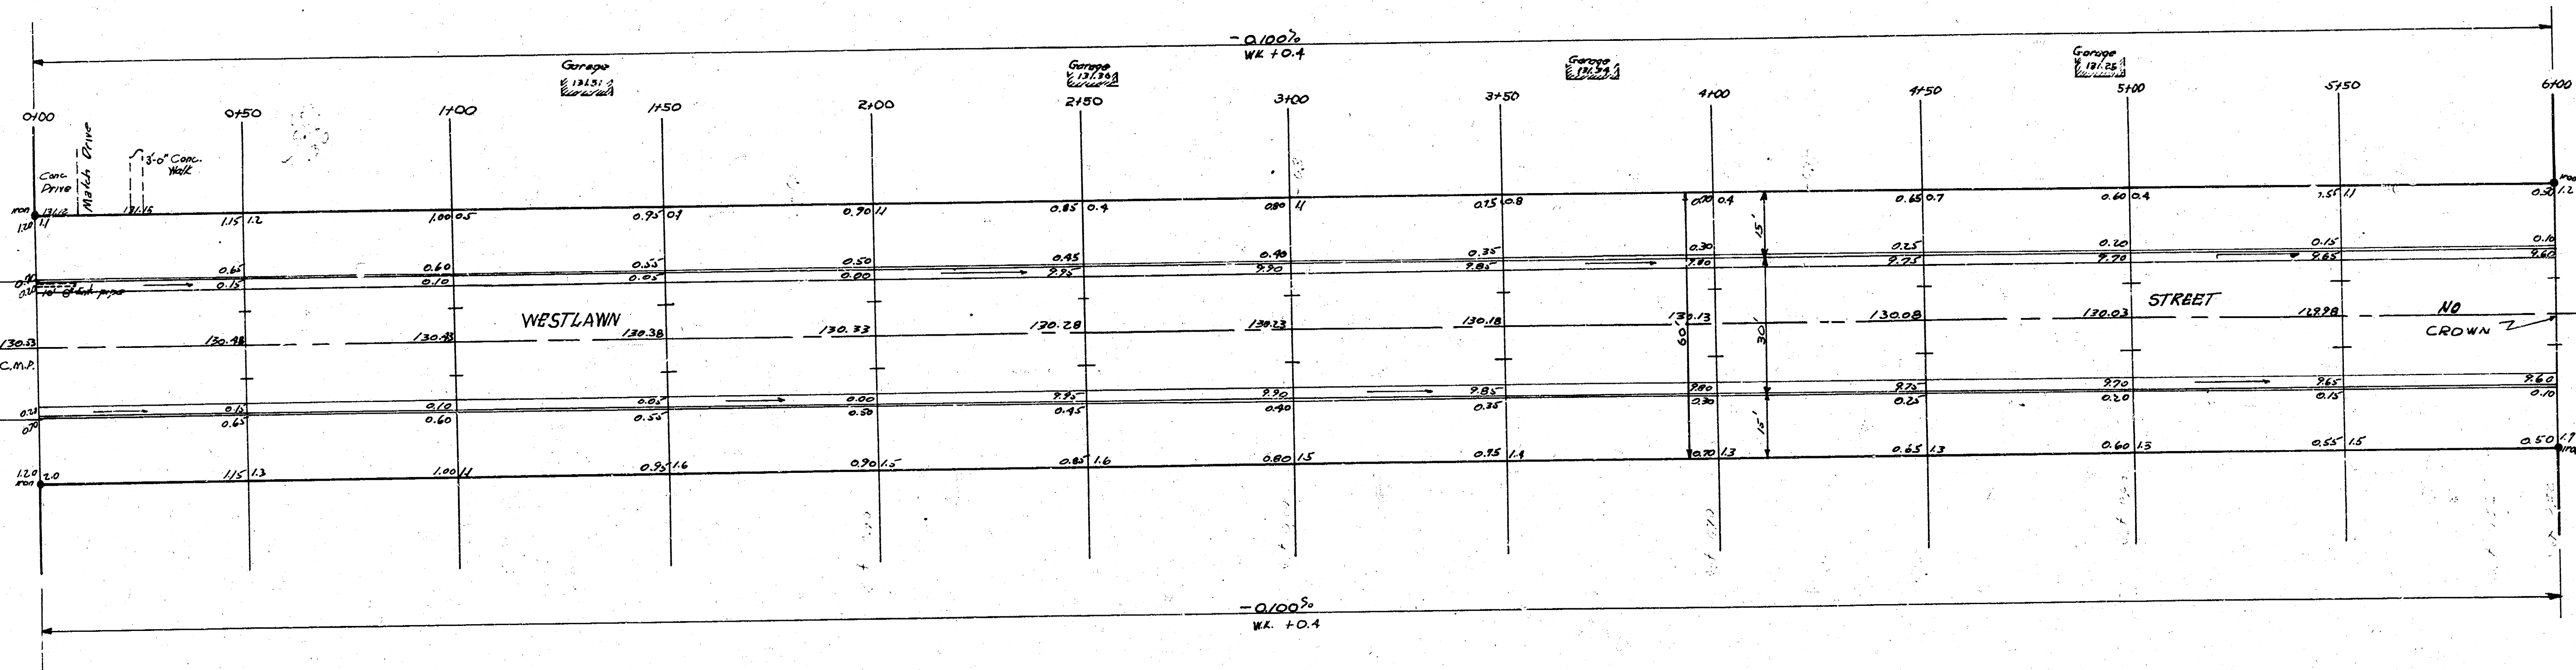

McCOMAS STREET

Note: to Contractor & Field Engineer. All entrance pipes to be disposed of in accordance with City Dirt Checker.

EXCAVATION			
CITY	177	PROP	132.4
+10%	18	+10%	132.6
TOTAL	195	TOTAL	1459.0

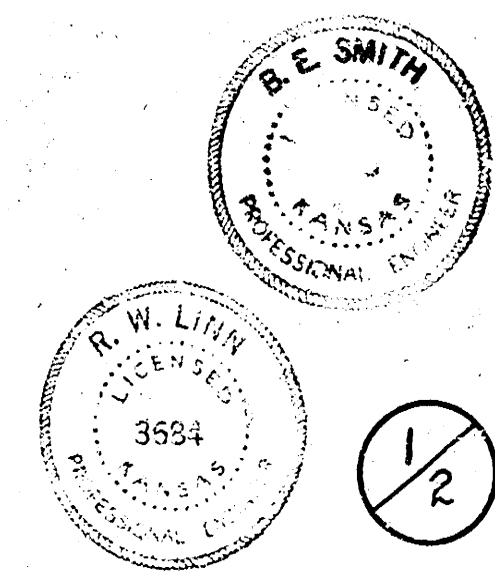

WESTLAWN STREET
 E.L. WEST ST. to W.L. McCOMAS ST.
 26-2-30 ASPH CONC.
 CITY OF WICHITA, KANSAS
 B.E. SMITH CITY ENGINEER
 DATE: JULY 1958 PROJ. NO. C18-61

1/2