



Surveyed from 1935
City of Wichita
Engineering

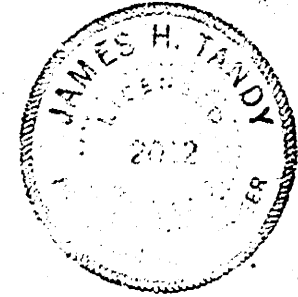

9TH.


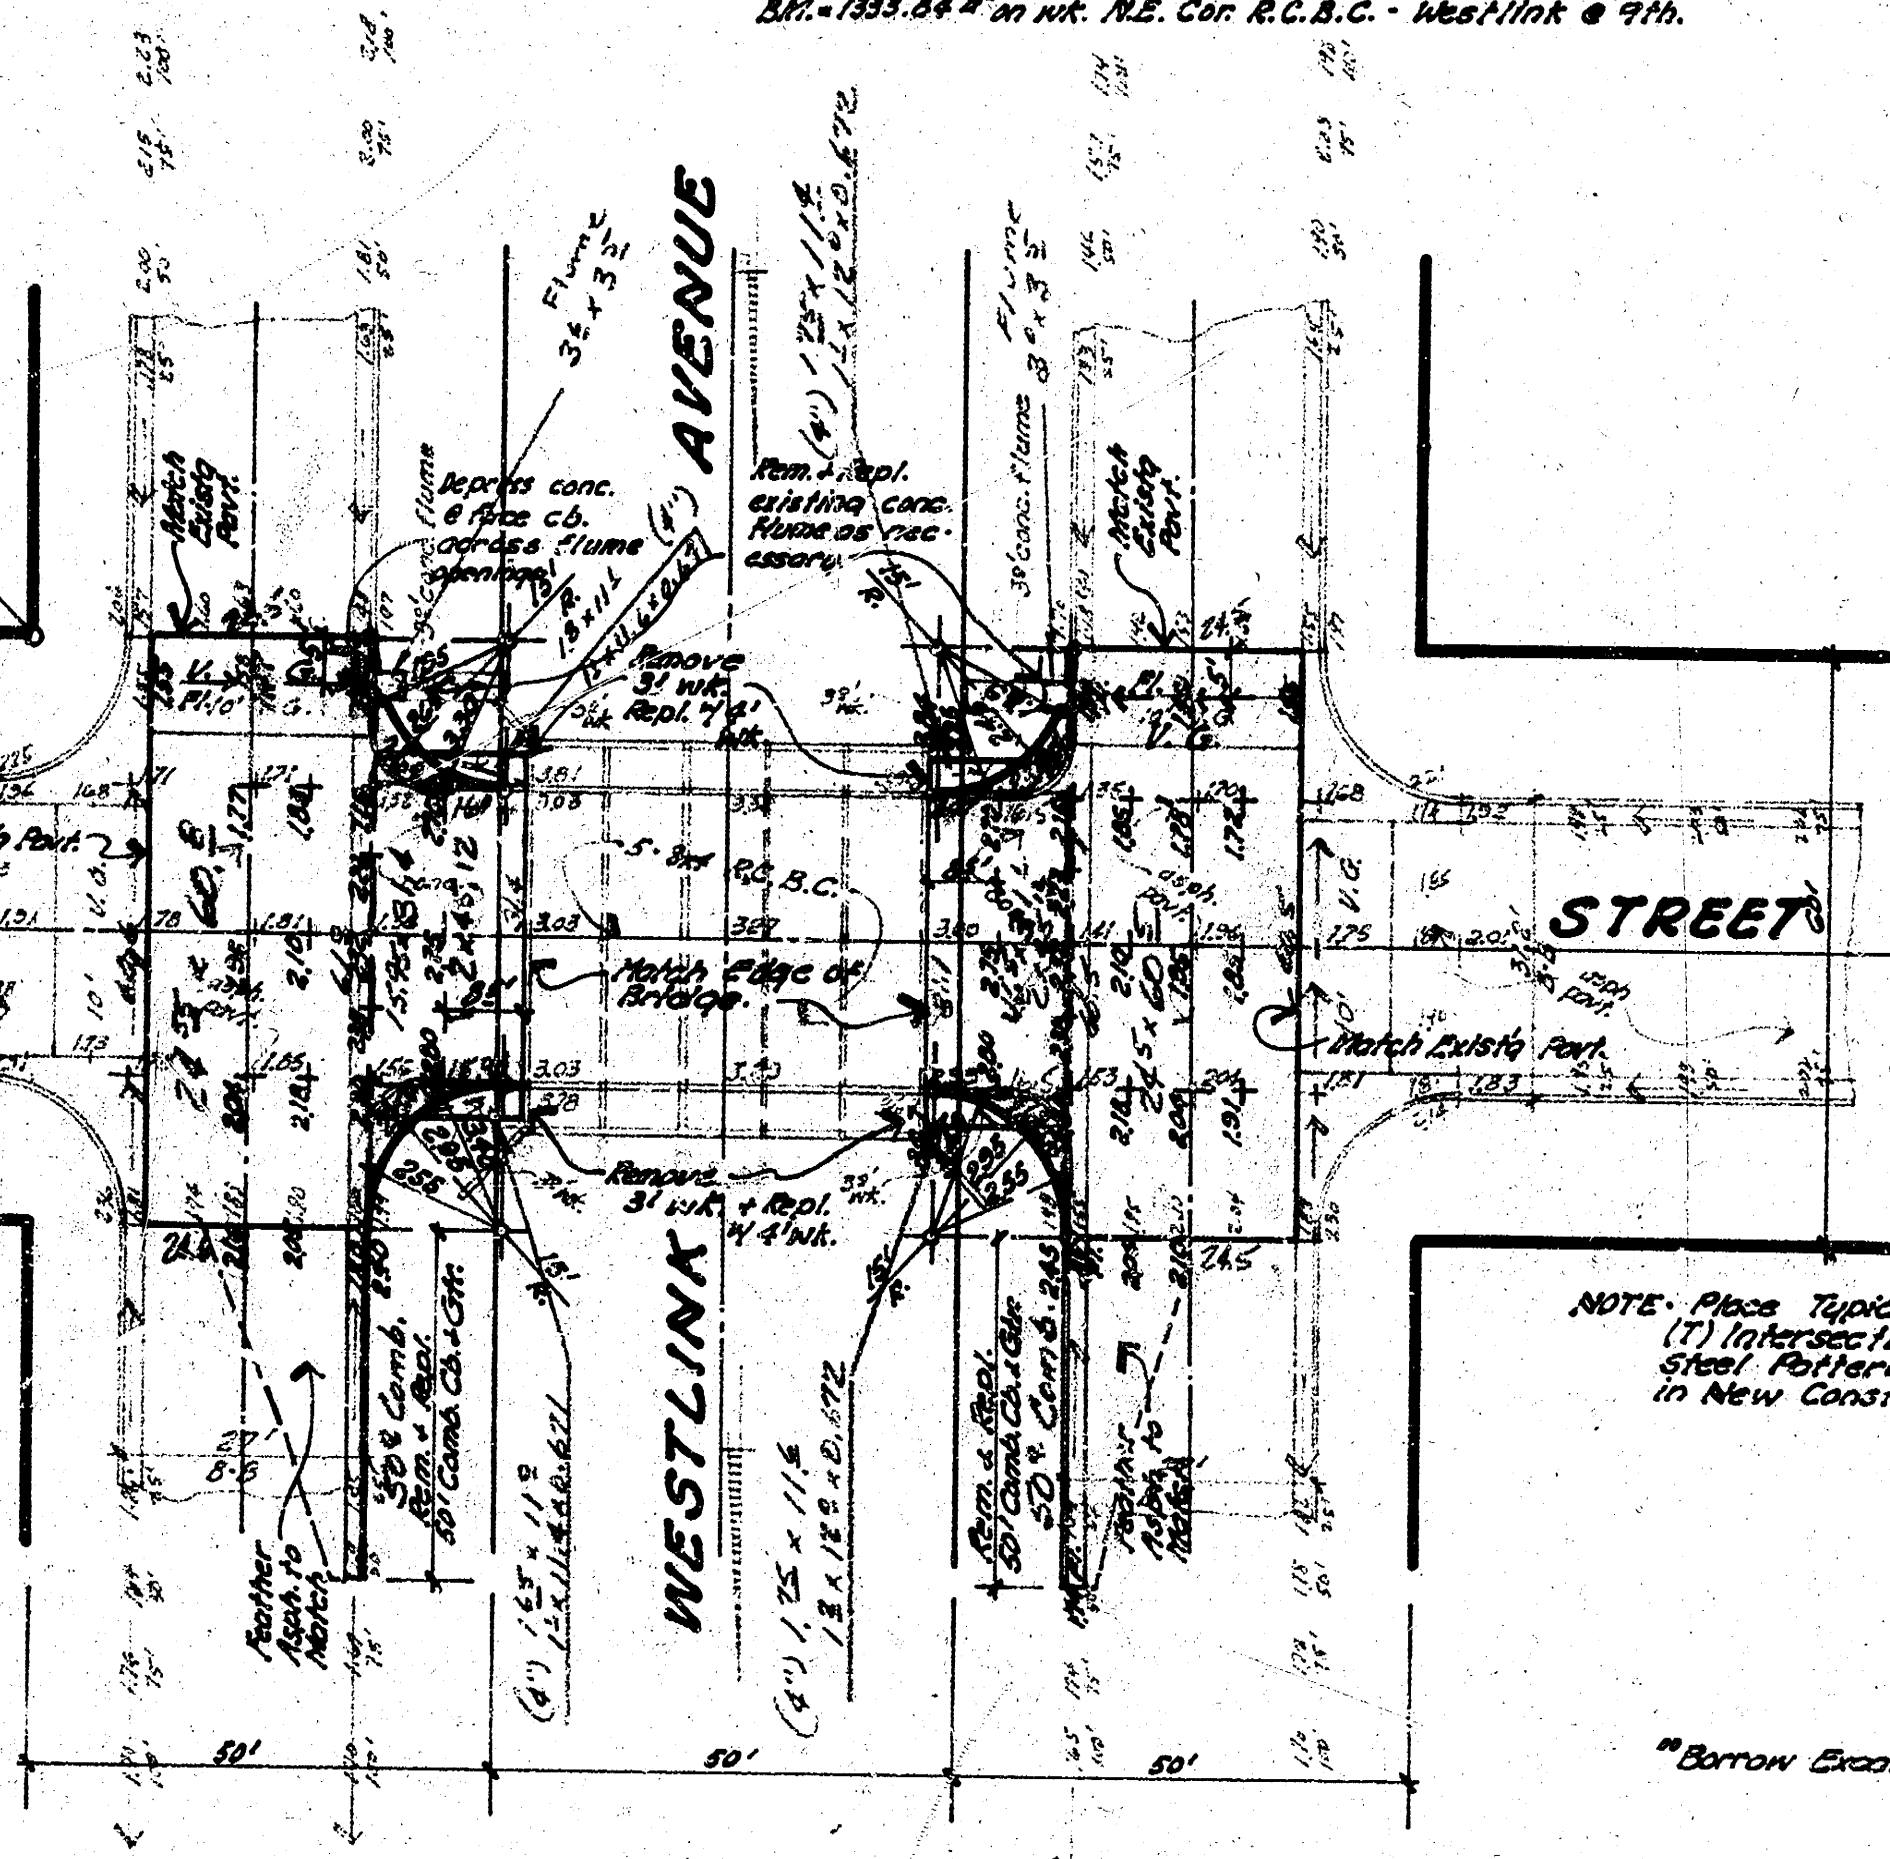

NOTE TO FIELD ENGINEER: Cross section before & after completed fills are made.

"Borrow Excavation" bid item of borrow excavation is to include all costs of securing, excavating, delivering material to the project for the use in "Compact" and "Loose Fills." Check local area for paving contracts before starting work.

RECONSTRUCTION OF APPROACH TO BRIDGE
Westlink Avenue and Ninth Street
6" Concrete Pavt + Curb
City of Wichita, Kansas
B.E. Smith
City Engineer
Date: _____
Proj. No. T.T-186



Final Plans T-H