


B.M. 130.56 Std. SE 17th & West St.
 B.M. 132.78 SW cor. conc. Po. W. side No. NE 17th & Nevada
 B.M. 132.15 SE cor. conc. Po. to NW West St. & Westport Ln.
 Base Line = S. 1/2", chaining from West to East

NOTE:
 All entrance pipes are to be
 disposed of in accordance
 with the City dirt checkers
 instructions.


SCALE 1" = 20'

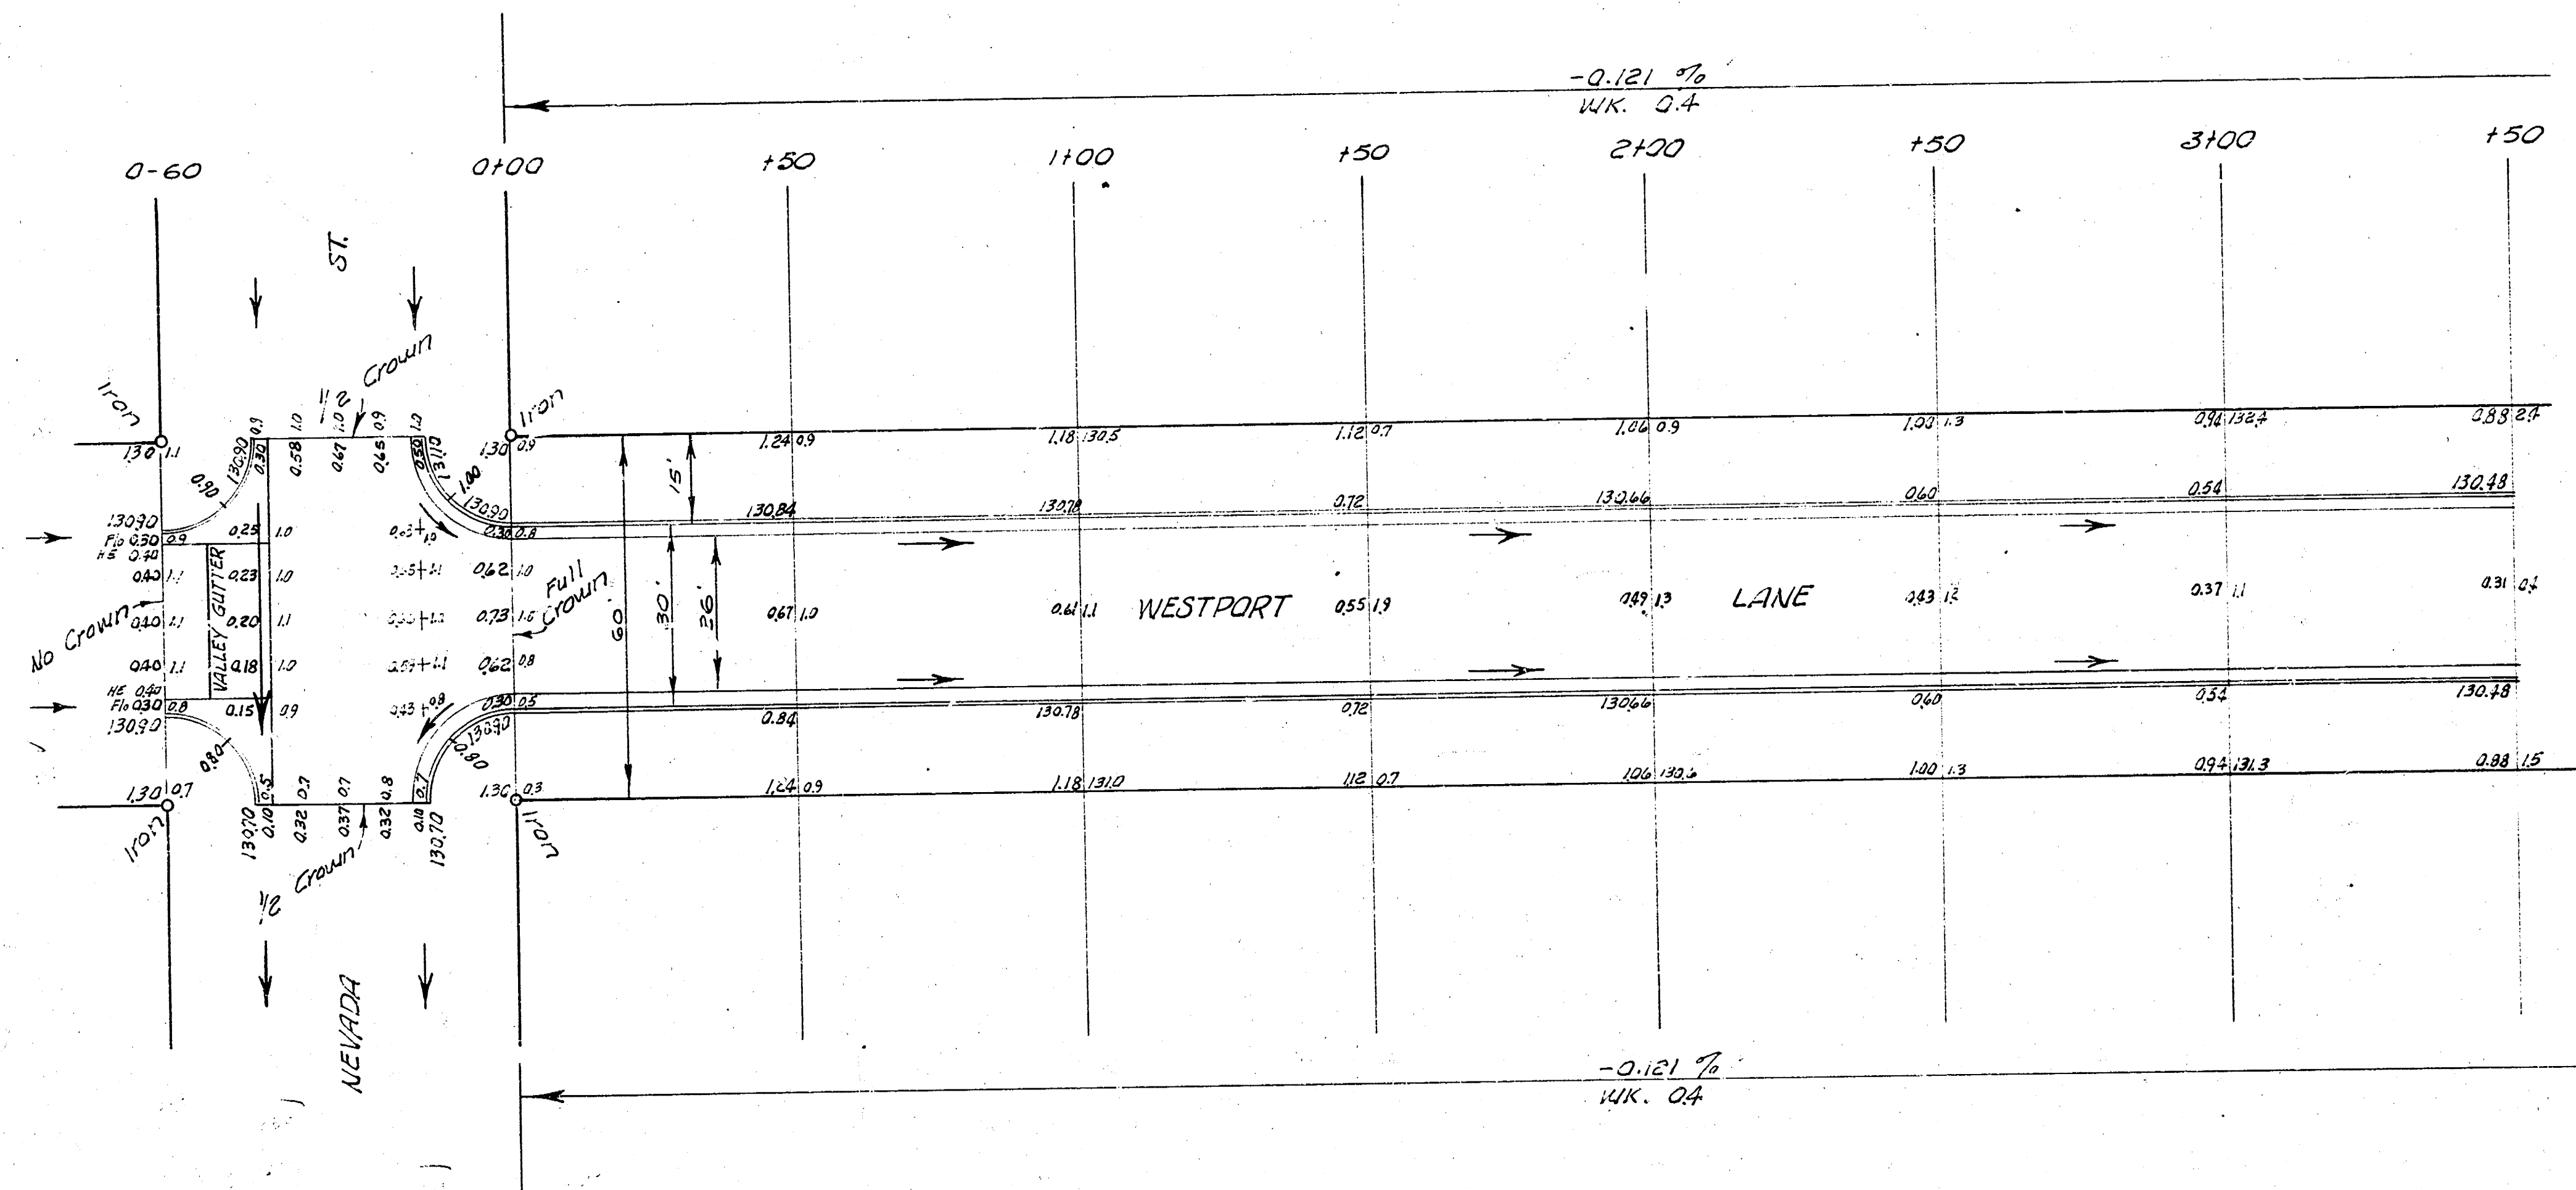

EARTH WORK	
Excavation	
Prop.	City
891.6	112.4
+107.8	+110.7
882	11.2
980.8 cu. yds.	123.6 cu. yds.



WESTPORT LANE
 WL NEVADA ST. TO WL WEST ST.
 26 - 2 - 30 A.C.
 CITY OF WICHITA, KANSAS
 B. E. SMITH CITY ENGINEER
 MARCH 1959, PROJ. NO. C15-259

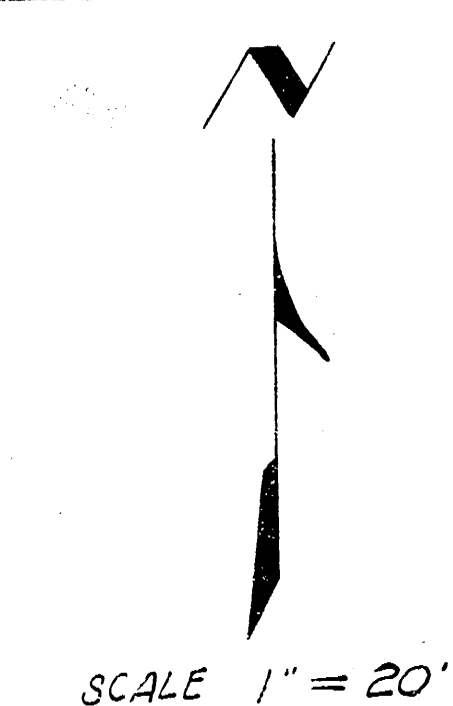

2/3

C/5-259