


B.M. 130.58 Standard SE cor. 17th & West.
 B.M. 131.74 S.E. cor. conc. Porch No. # 3926 Westport Dr.
 B.M. 132.39 S.W. cor. conc. step No. # 3802 Westport Dr.

NOTICE TO CONTRACTOR:
 All entrance pipes are to be disposed of
 in accordance with City Drain Checker.

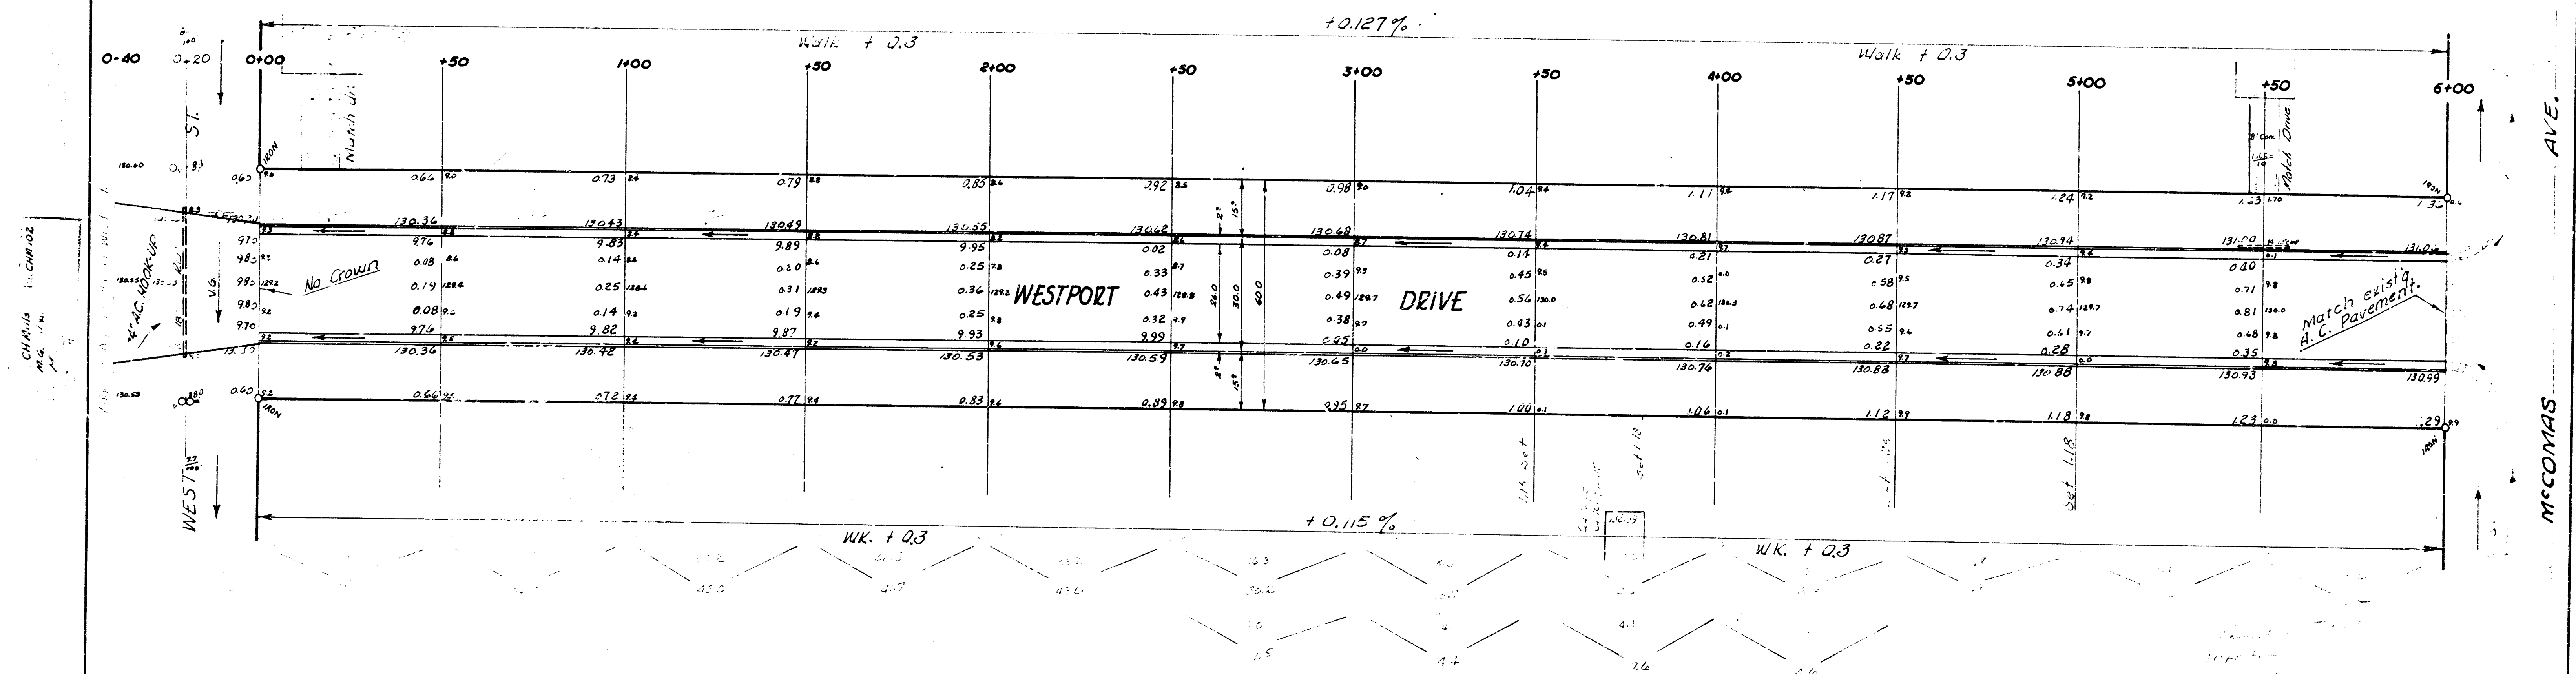

NOTE TO FIELD ENGINEER:
 Re-X-section prior to
 excavation.

WESTPORT DRIVE
 EL West St to WL McComas Ave.
 26-2-304C
 CITY OF WICHITA, KANSAS
 B.E. SMITH CITY ENGINEER
 APRIL 1961, PROJ NO C15-171.

