


B.M. 125.146 ST'D. S.E. SHERIDAN & 17TH.
 B.M. 130.80 N.W. COR. PORCH HO. # 3517 S.E. COR. HIGH & 17TH.
 B.M. 132.23 N.W. COR. PORCH HO. S.E. 18TH. & WESTRIDGE
 BASE LINE ON E. R.


SCALE: 1"=20'

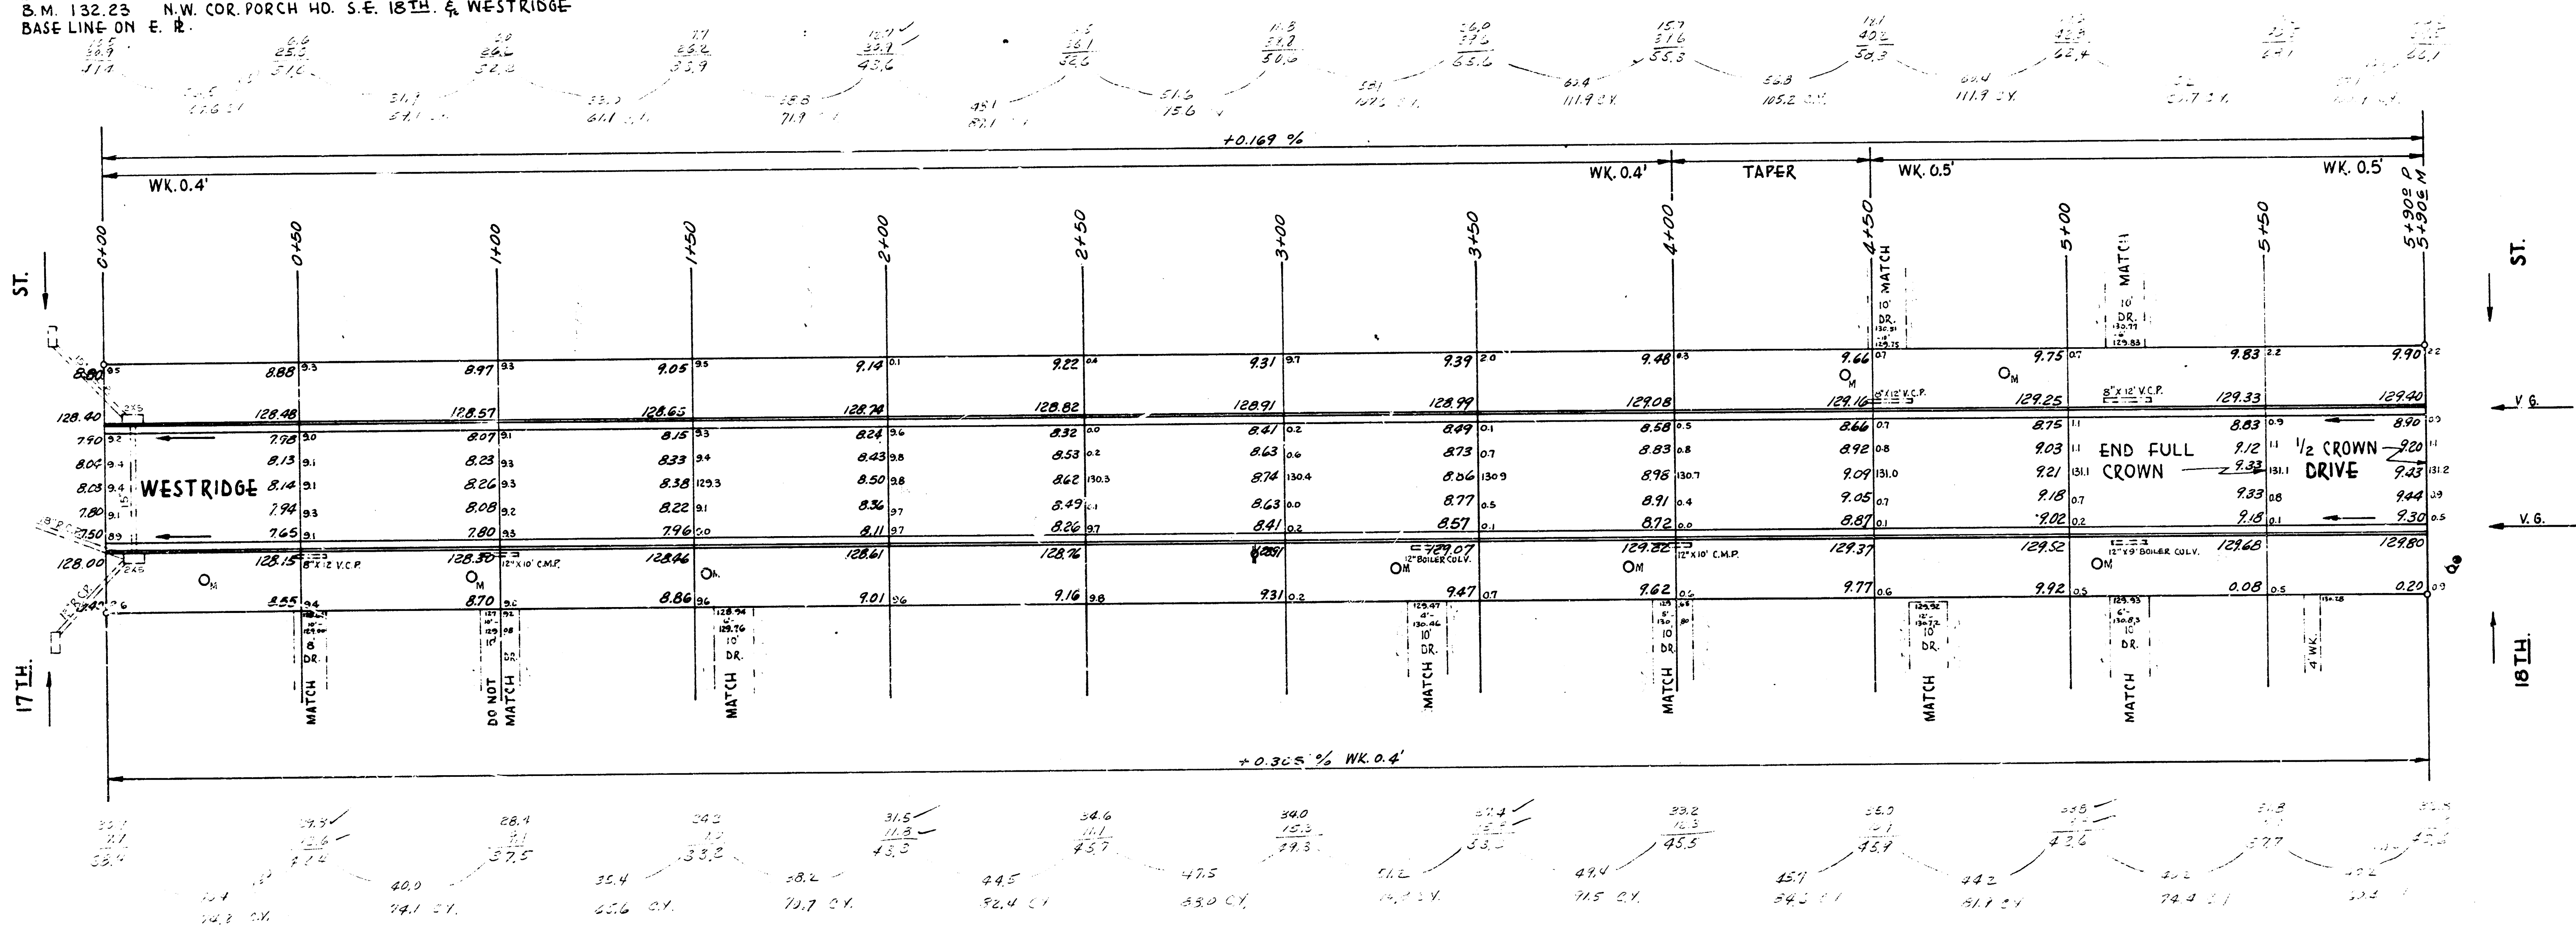

EXCAVATION

PROJ. NO. C14-342
 PROP. 343.2
 PLUS 10% 34.3
 TOTAL 1037.5 CY.

PROJ. NO. C15-152
 PROP. 1102.6
 PLUS 10% 110.3
 TOTAL 1212.9 CY.

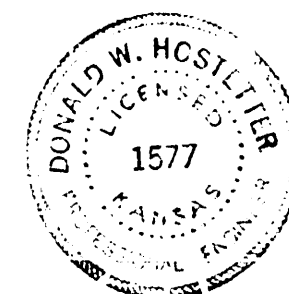

E. 1/2 WESTRIDGE DRIVE
 N.L. 17TH ST. TO S.L. 18TH ST.

13'-2'-15' A.C.

CITY OF WICHITA, KANSAS.

B.E. SMITH
 CITY ENGINEER
 PROJ. NO. C14-342

W. 1/2 WESTRIDGE DRIVE
 N.L. 17TH ST. TO S.L. 18TH ST.

13'-2'-15' A.C.

CITY OF WICHITA, KANSAS.

B.E. SMITH
 CITY ENGINEER
 PROJ. NO. C15-152