


63-Y

BM 146.91 TOP 30" SPIKE IN TOP OF HEDGE POST @ $\frac{1}{16}$ SEC. COR. SE COR. EASTRIDGE 6TH

STATIONING ON WFE

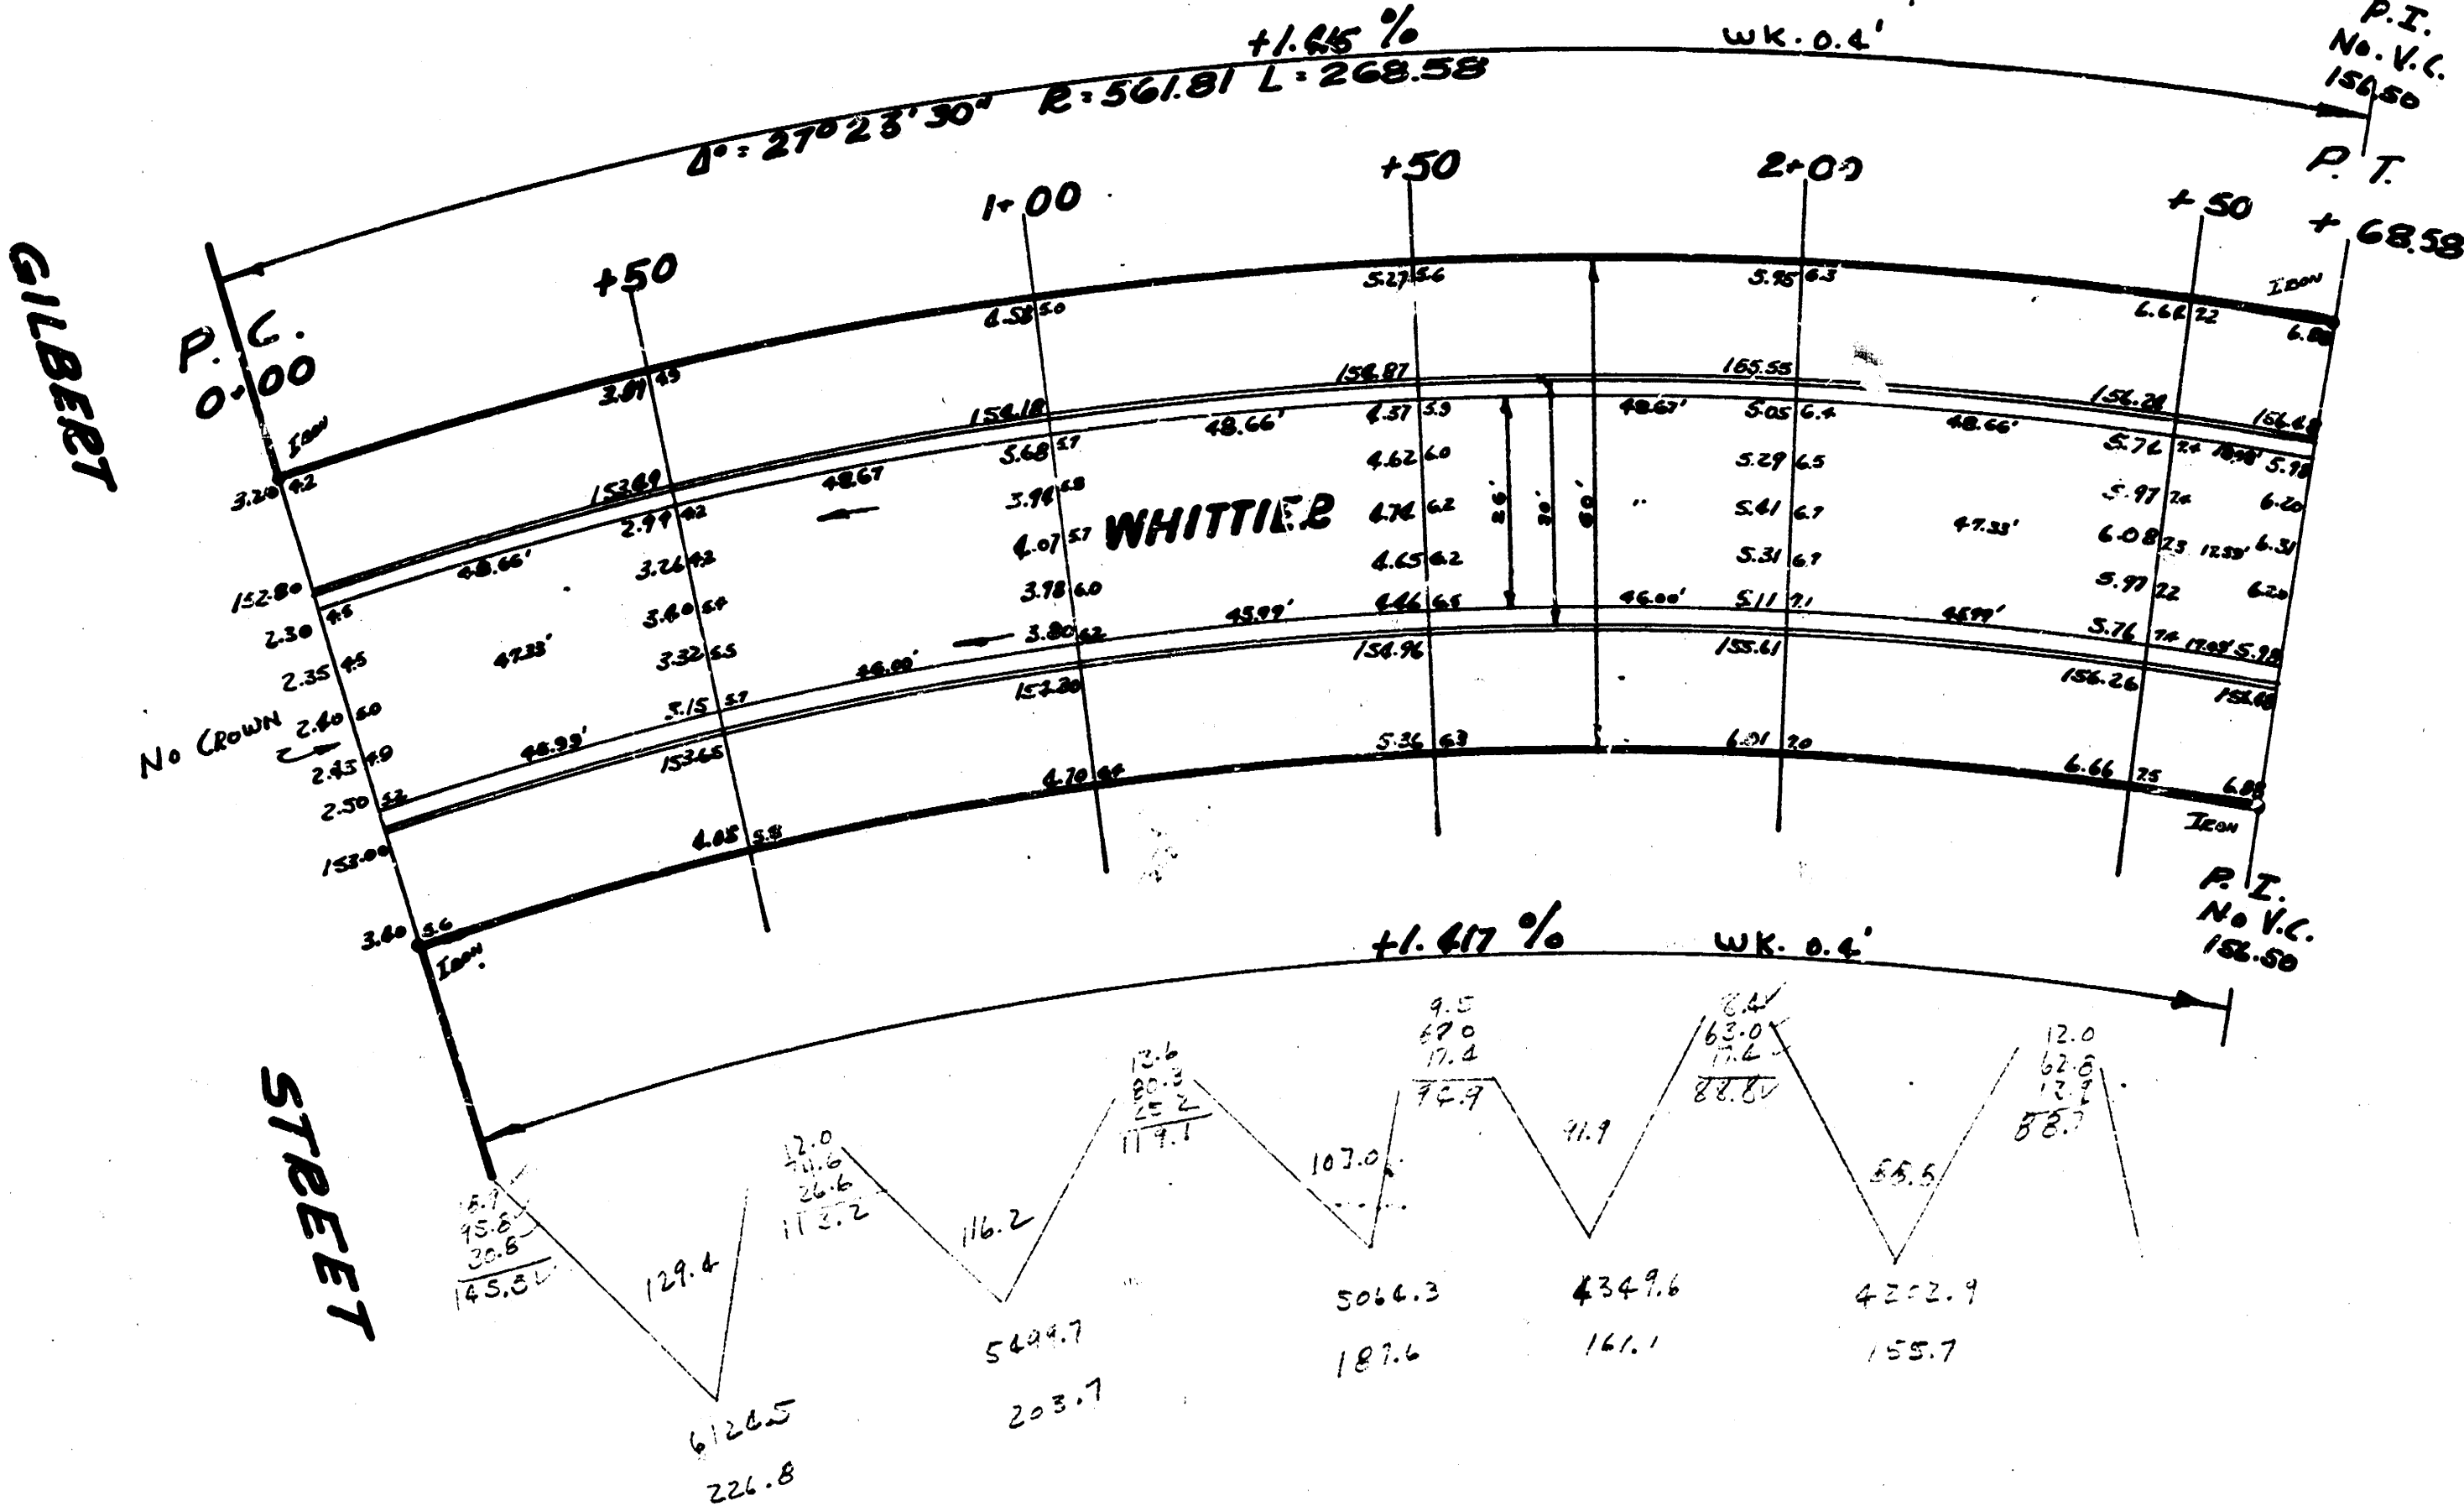

TOTAL

CITY	2200
{	2250
.	225
+10%	
	3217.5



WHITTIER
ALIGNED TO NL EASTING 67
26-2-30 A.C.
CITY OF WICNITA KANSAS
LK WHITE **CITY ENGINEER**
APRIL 1962 **PEN No C12-12**

