



B.M. 17985 "R" in Ritchie, N. end radius of E. ab. N.L. Rockwood.

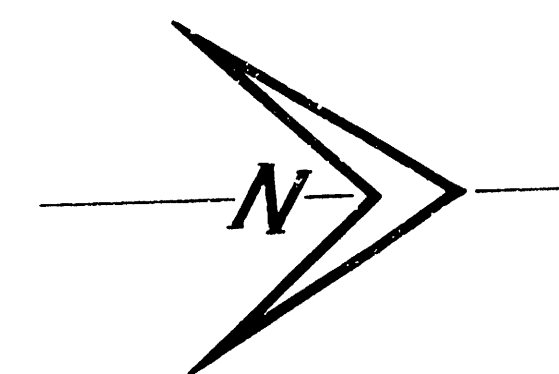

CHAS. B. DAVIS
JONES 3-15-61

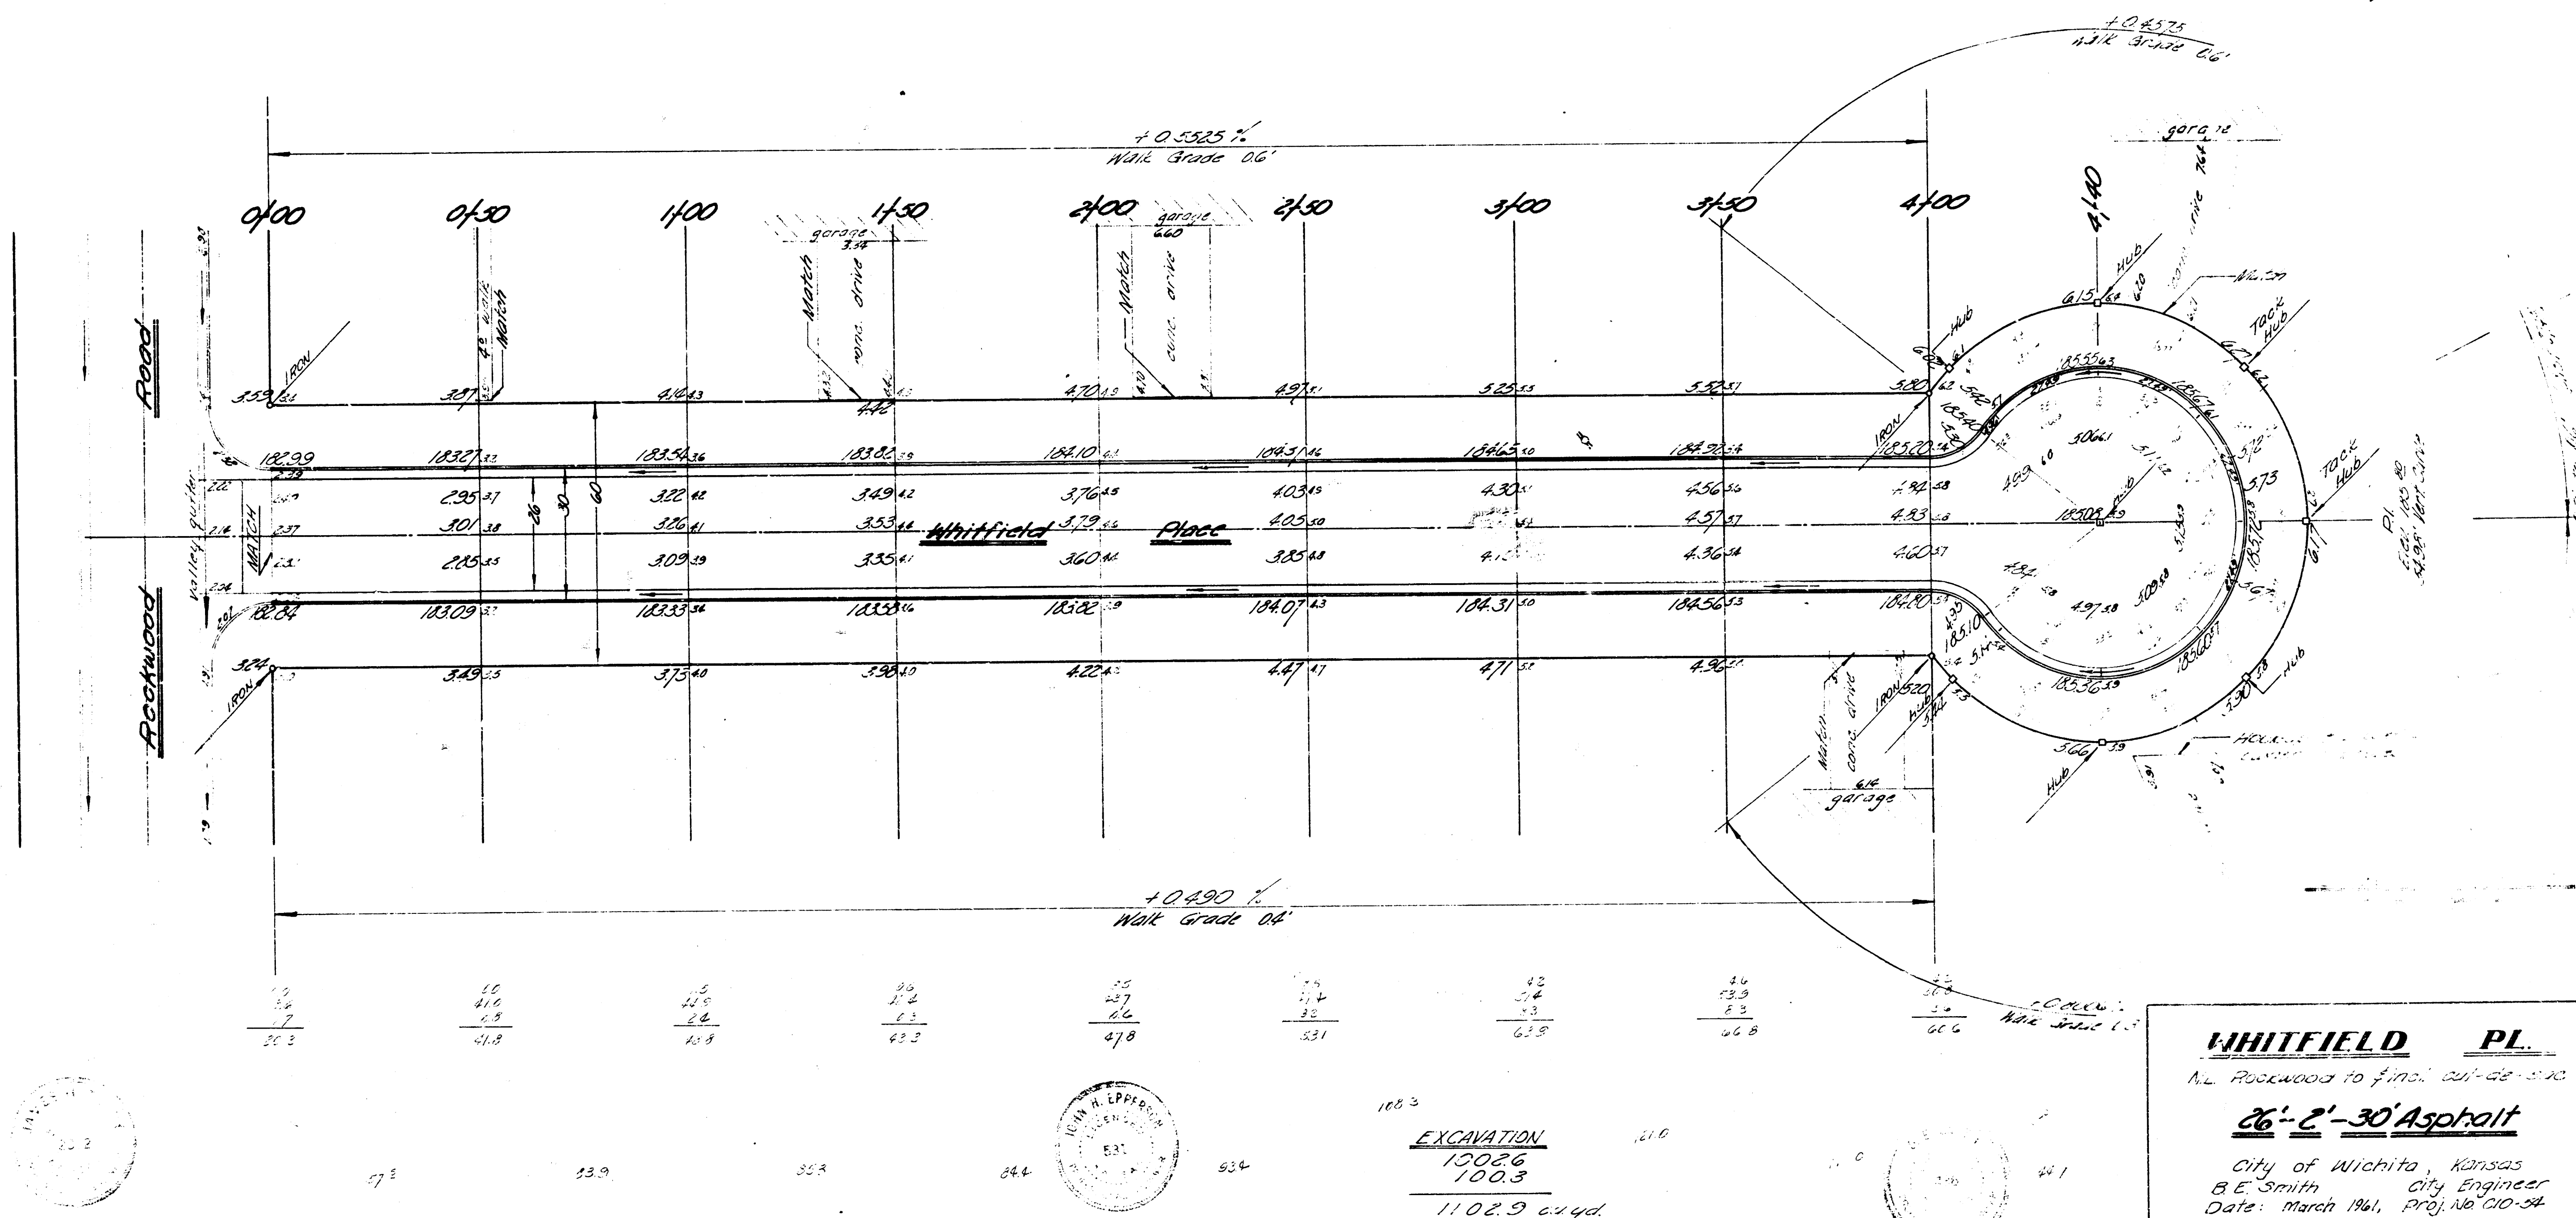

WHITFIELD PL.
N.L. Rockwood to final cut-off
26'-2'-30' Asphalt
City of Wichita, Kansas
B.E. Smith City Engineer
Date: March 1961, Proj. No. 00-54