


B.M. 38.34 S.E. cor. int. SE cor. ship NW cor. Union & Western.
 B.M. 141.85 1/4 in. diameter, 5' 10" int. NW cor. Union & Western.
 Claiming S on E

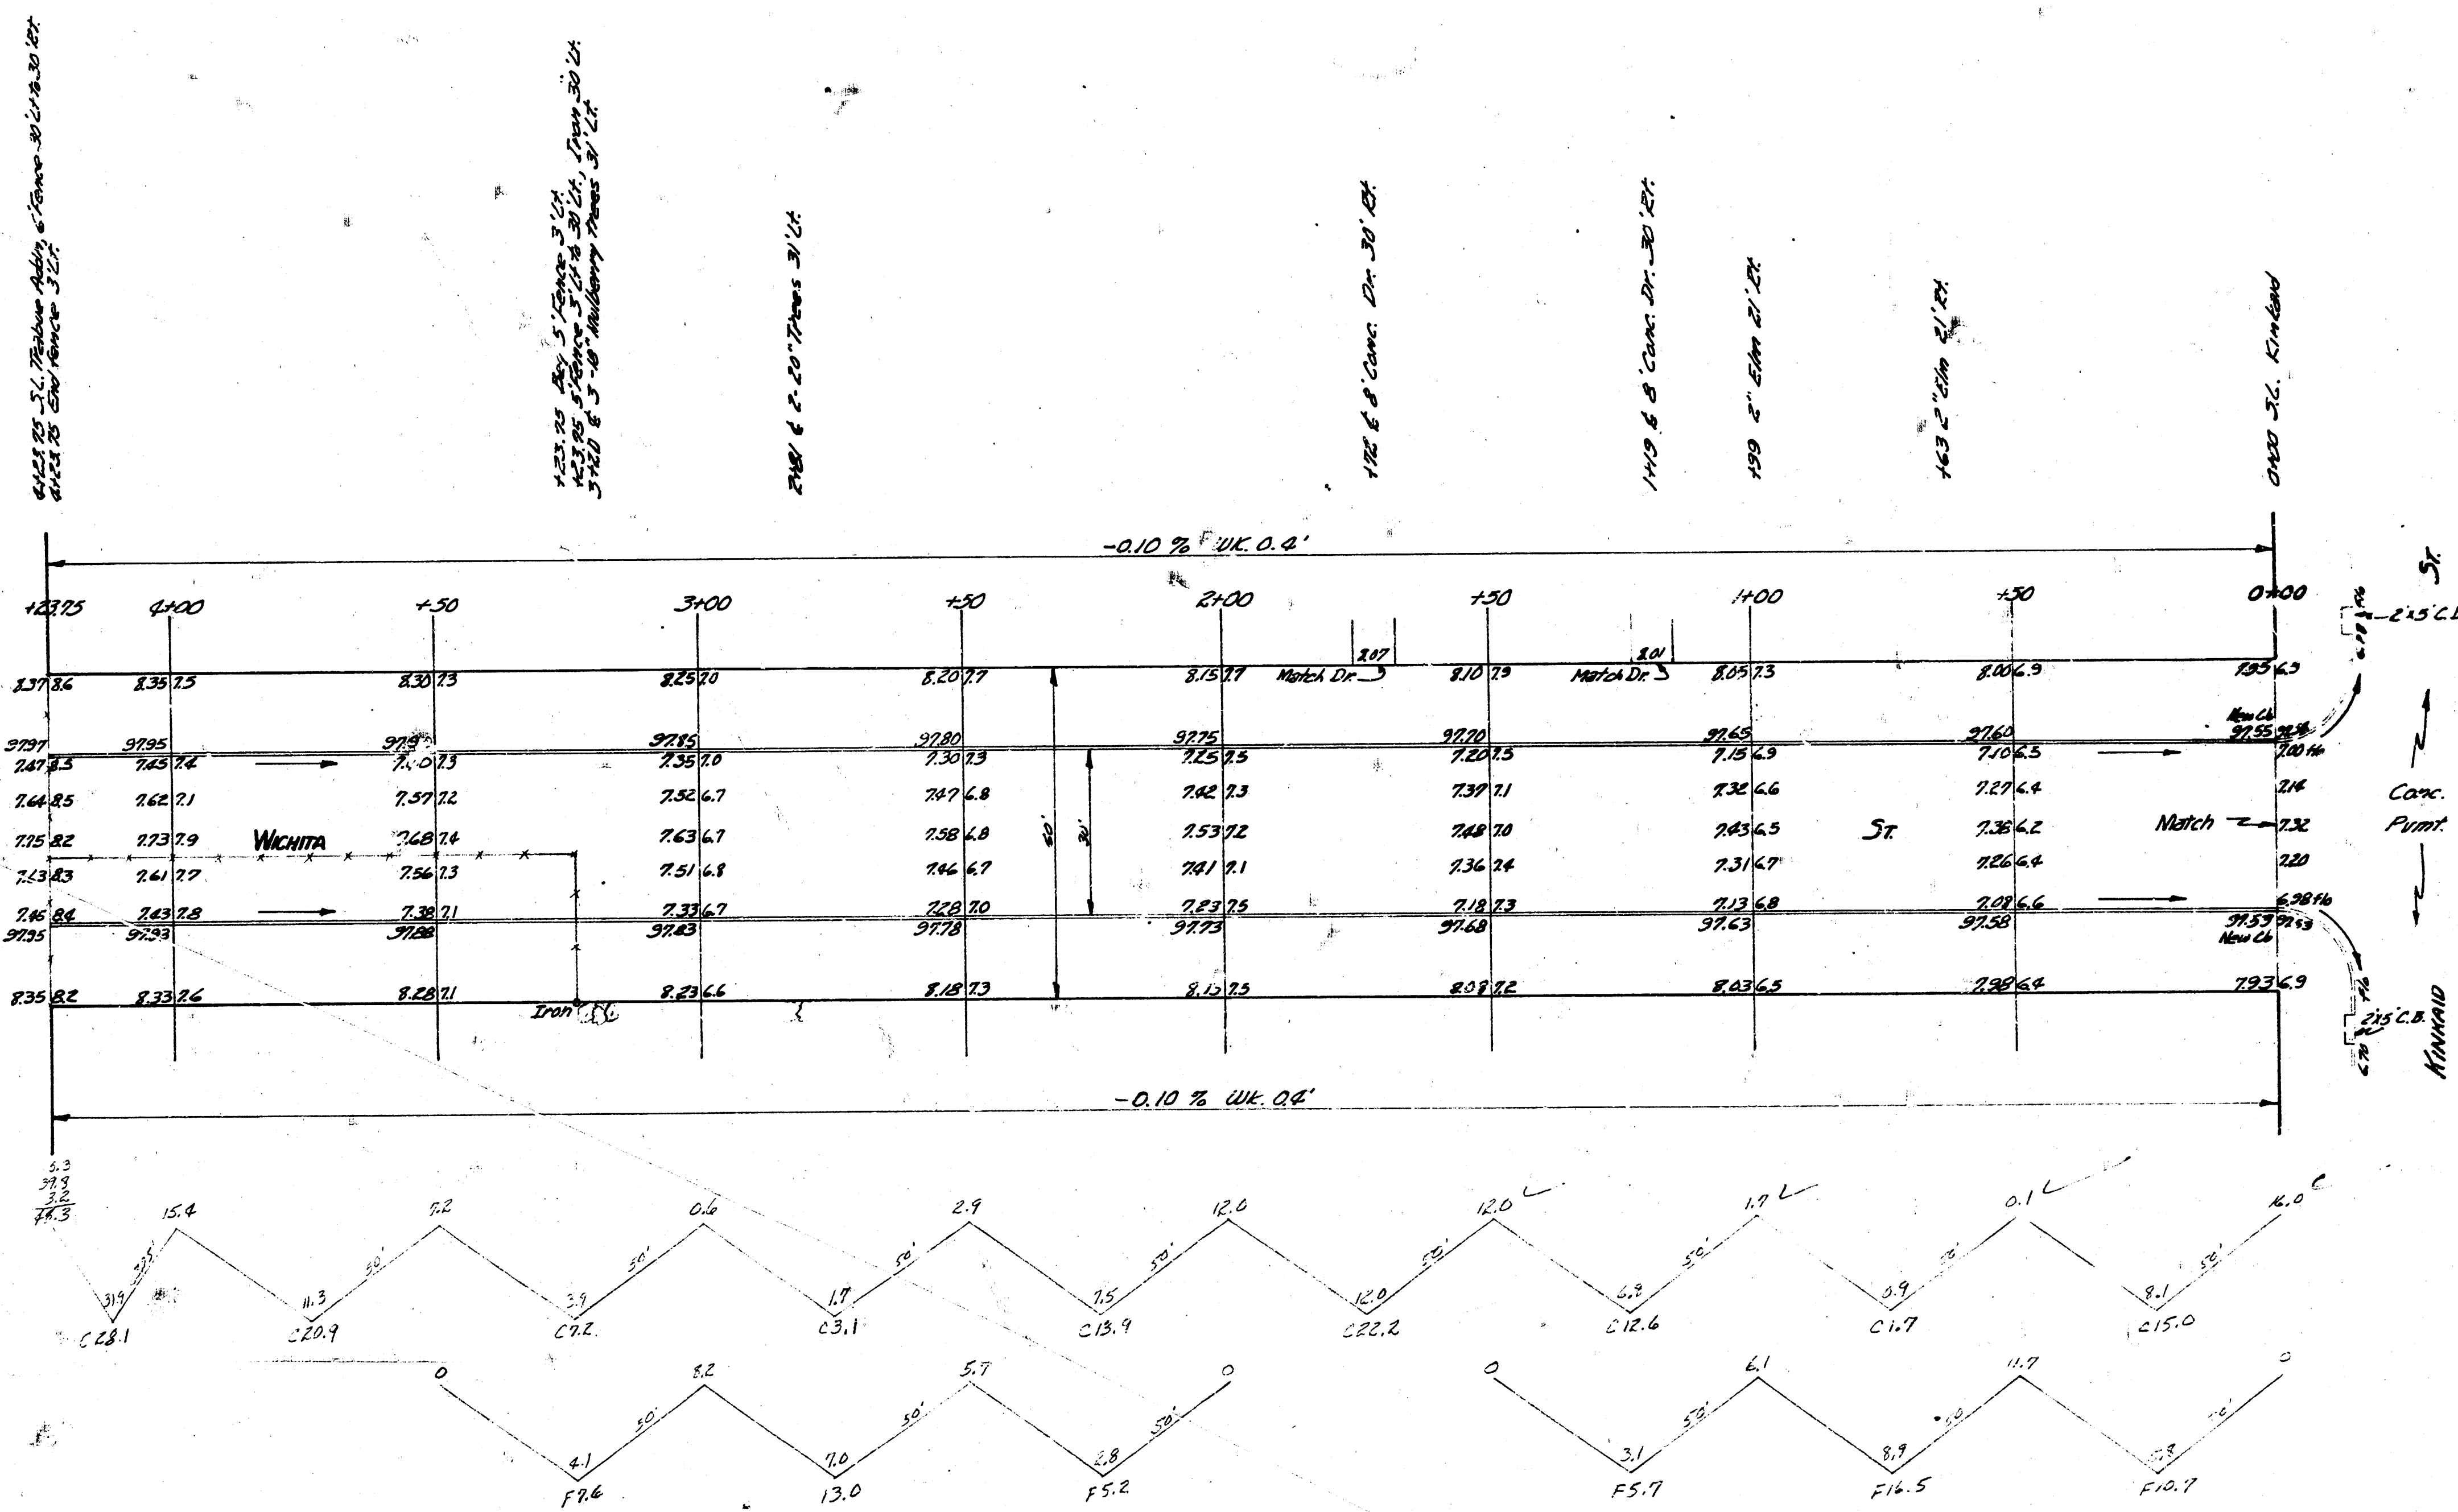

From
 Cut 124.7
 15.5
 137.2 cu. yds.
 Fill 54.7
 5.7
 64.6 cu. yds.
 Excavation City

WICHITA
 S.L. KINKAID TO S.L. TROBUE ADDN.
 30' CONC. & CB.
 CITY OF WICHITA KANSAS
 B.E. SMITH CITY ENGINEER
 JULY 1934 PROJ. NO. CM-65

