



BM 10.35 NE COR. CONC. BASE SIG. LIGHT NW. CENTRAL & UNCO
 BM 10.30 SE COR. CONC. BASE R.R. SIG. LIGHT NW. CENTRAL & WICHITA

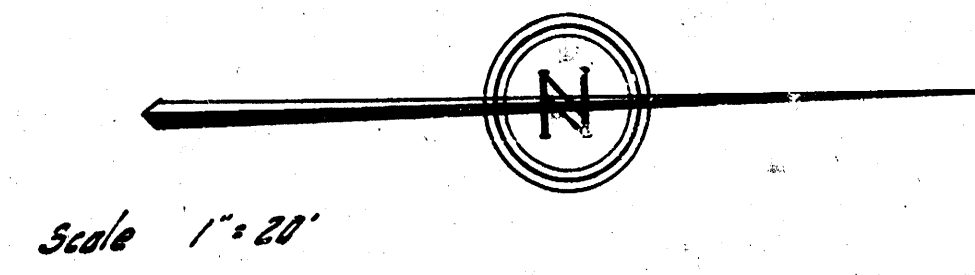


NOTE: INTERSECTION RETURN
 TO BE CONSTRUCTED ON
 CENTRAL PROJECT C-12-7

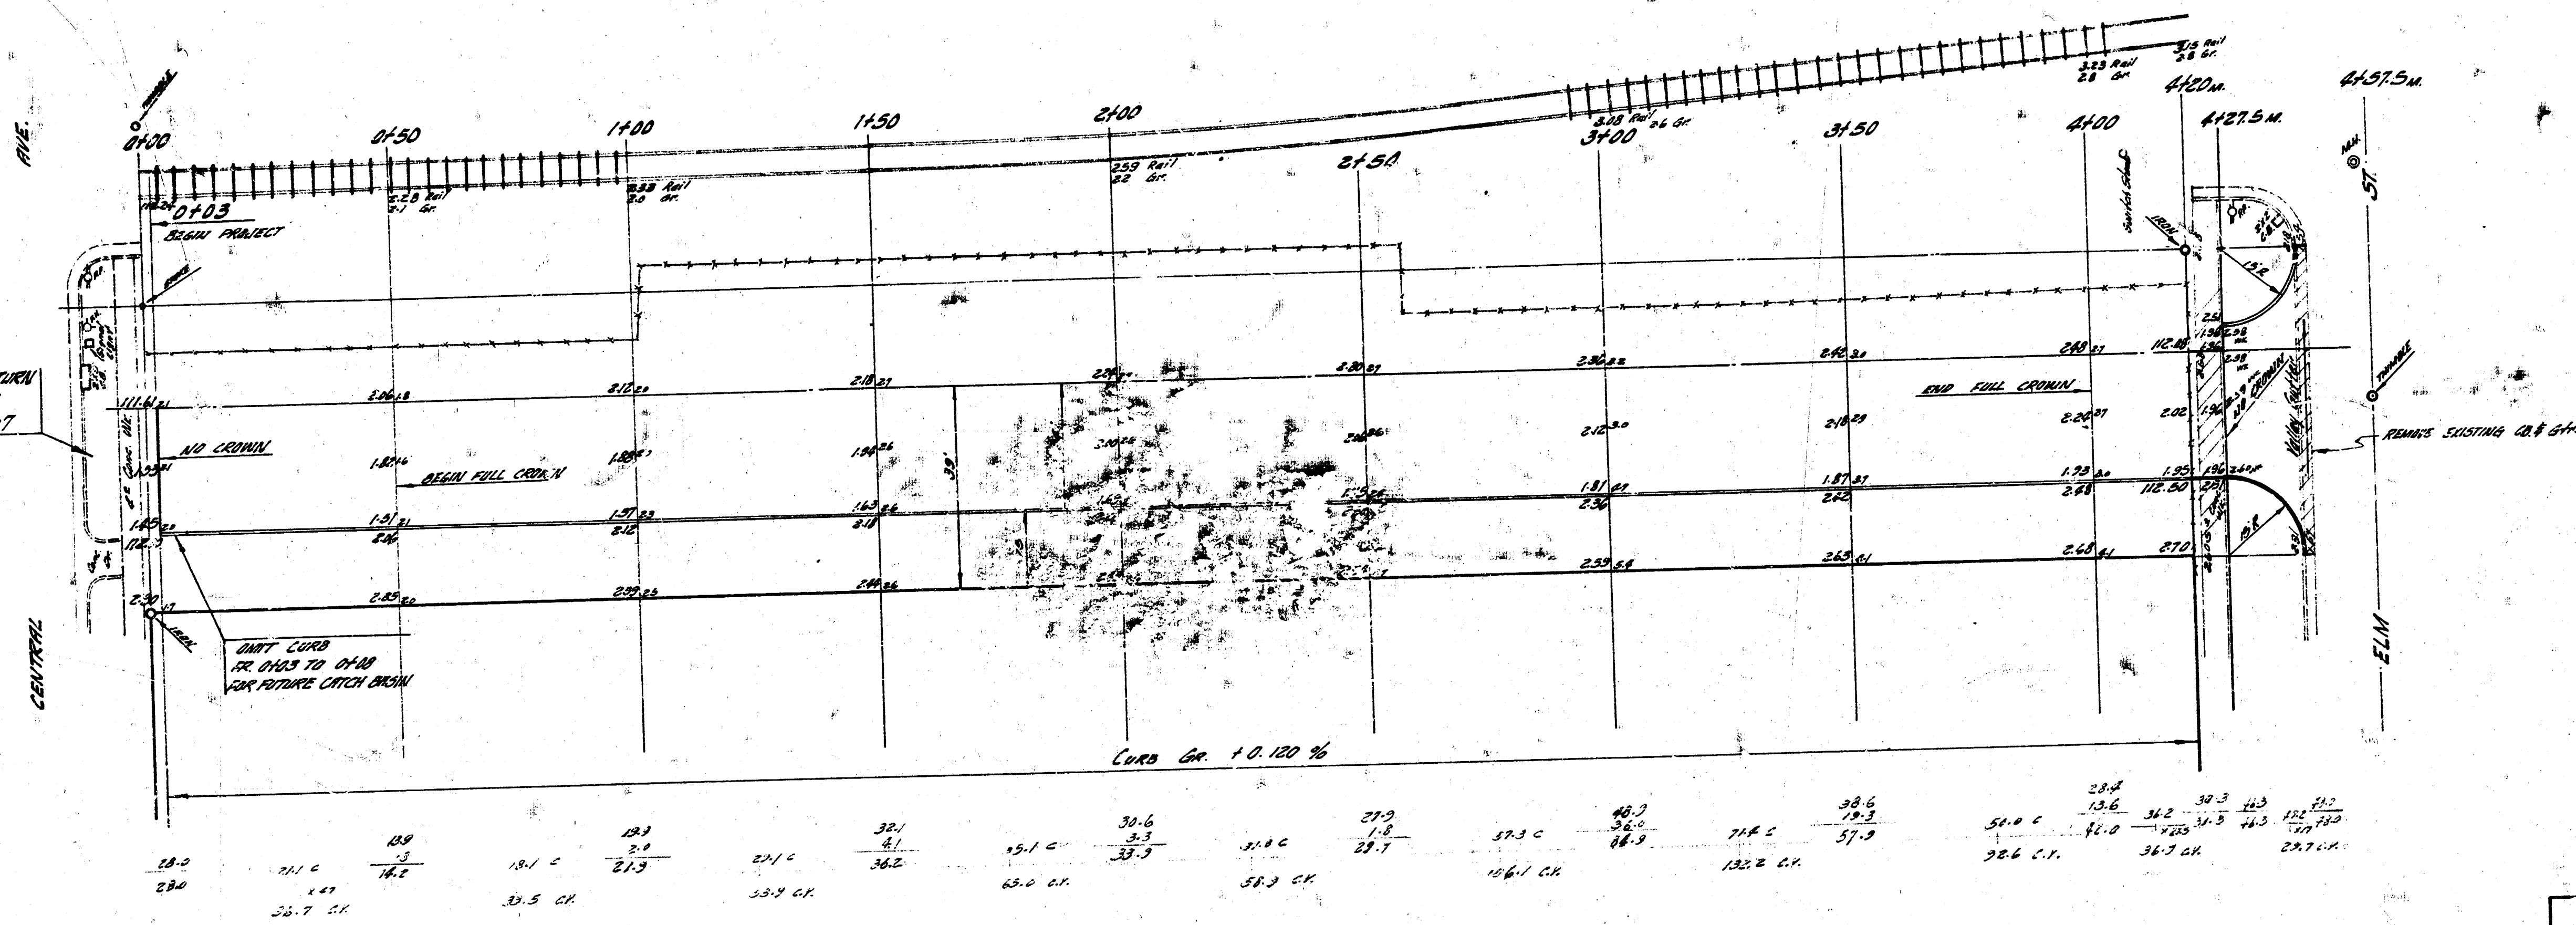

ESTIMATE OF QUANTITIES

QUANTITIES	UNIT	ITEM	PRICE
12,314	Sq. Yds.	7" Conc. Pavement	
466.5	Lin. Ft.	Enlarged C&G	
445.5	Cu. Yds.	Excavation	
7,580	Lbs.	Reinf. Steel	
461.5	Lin. Ft.	Metric Key Guard	

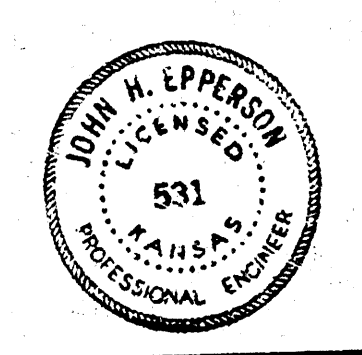

E 1/2 WICHITA ST.
 N.W. CENTRAL AVE TO S.E. ELM ST.
 24' CONC. & C&G EAST SIDE
 CITY OF WICHITA, KANSAS
 B. E. SMITH, CITY ENGINEER
 DATE JULY 1959, PRIVATE CONTRACT

