


Sta On 6
 B.M. 11528 "C" in Center Center Of Wk. So., S.W. Cor. 8th & Water

Exc
 P.O.D.
 573.9
 510.2
 565.2 cu. yds.
 6.7 cu. yds.

NOTE:
 Remove walk & shape
 dirt for drainage to
 catch basins.

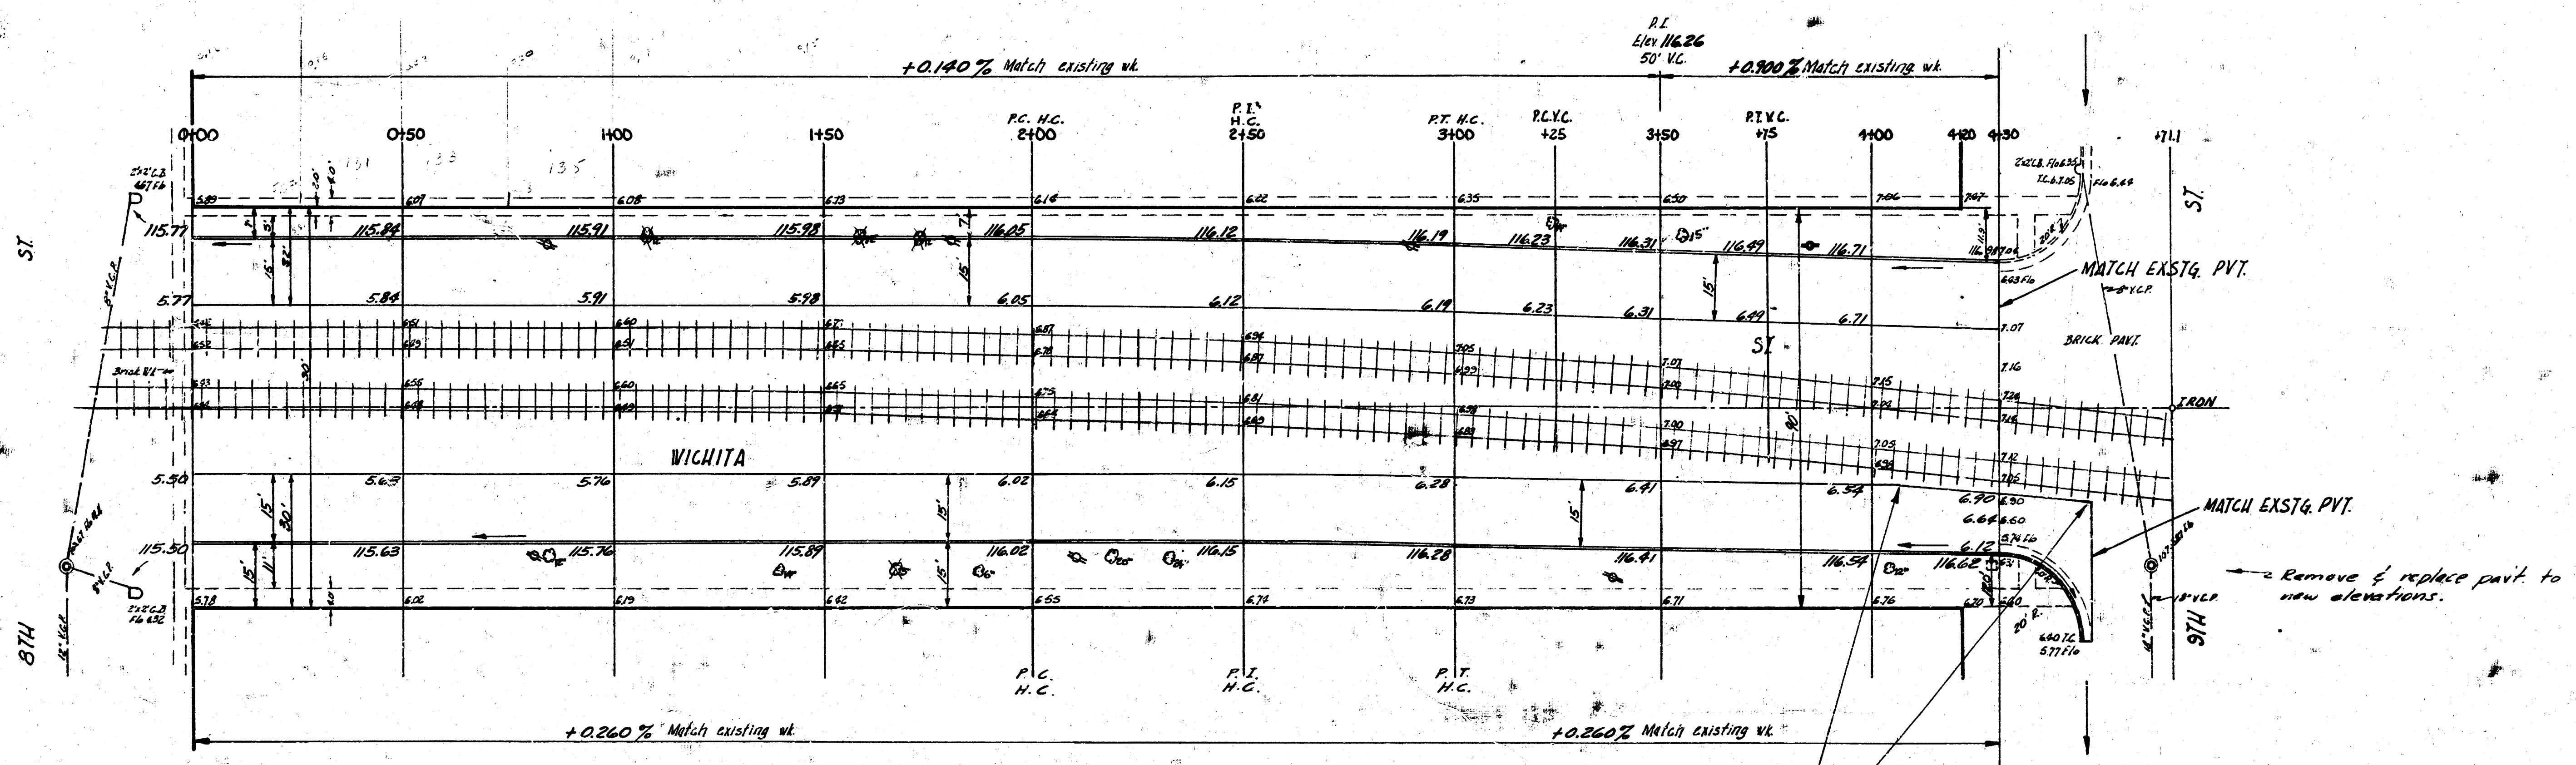

NOTE TO FIELD ENGINEER: West edge east
 slab to be paved 6" from & parallel to R.L.
 ties slab to be variable width where 15'
 width cannot be maintained (440' to 450')

WICHITA ST.
 N.L. 8TH ST. TO S.L. 9TH ST.
 15 CONC. & CS. BOTH SIDES OF TRACK
 CITY OF WICHITA, KANSAS
 BE SMITH CITY ENGINEER
 JUNE 1957 Proj. No. C-15-138

Survey, S-16
 Plan, 2-77
 Exc, 2-77
 11528

