

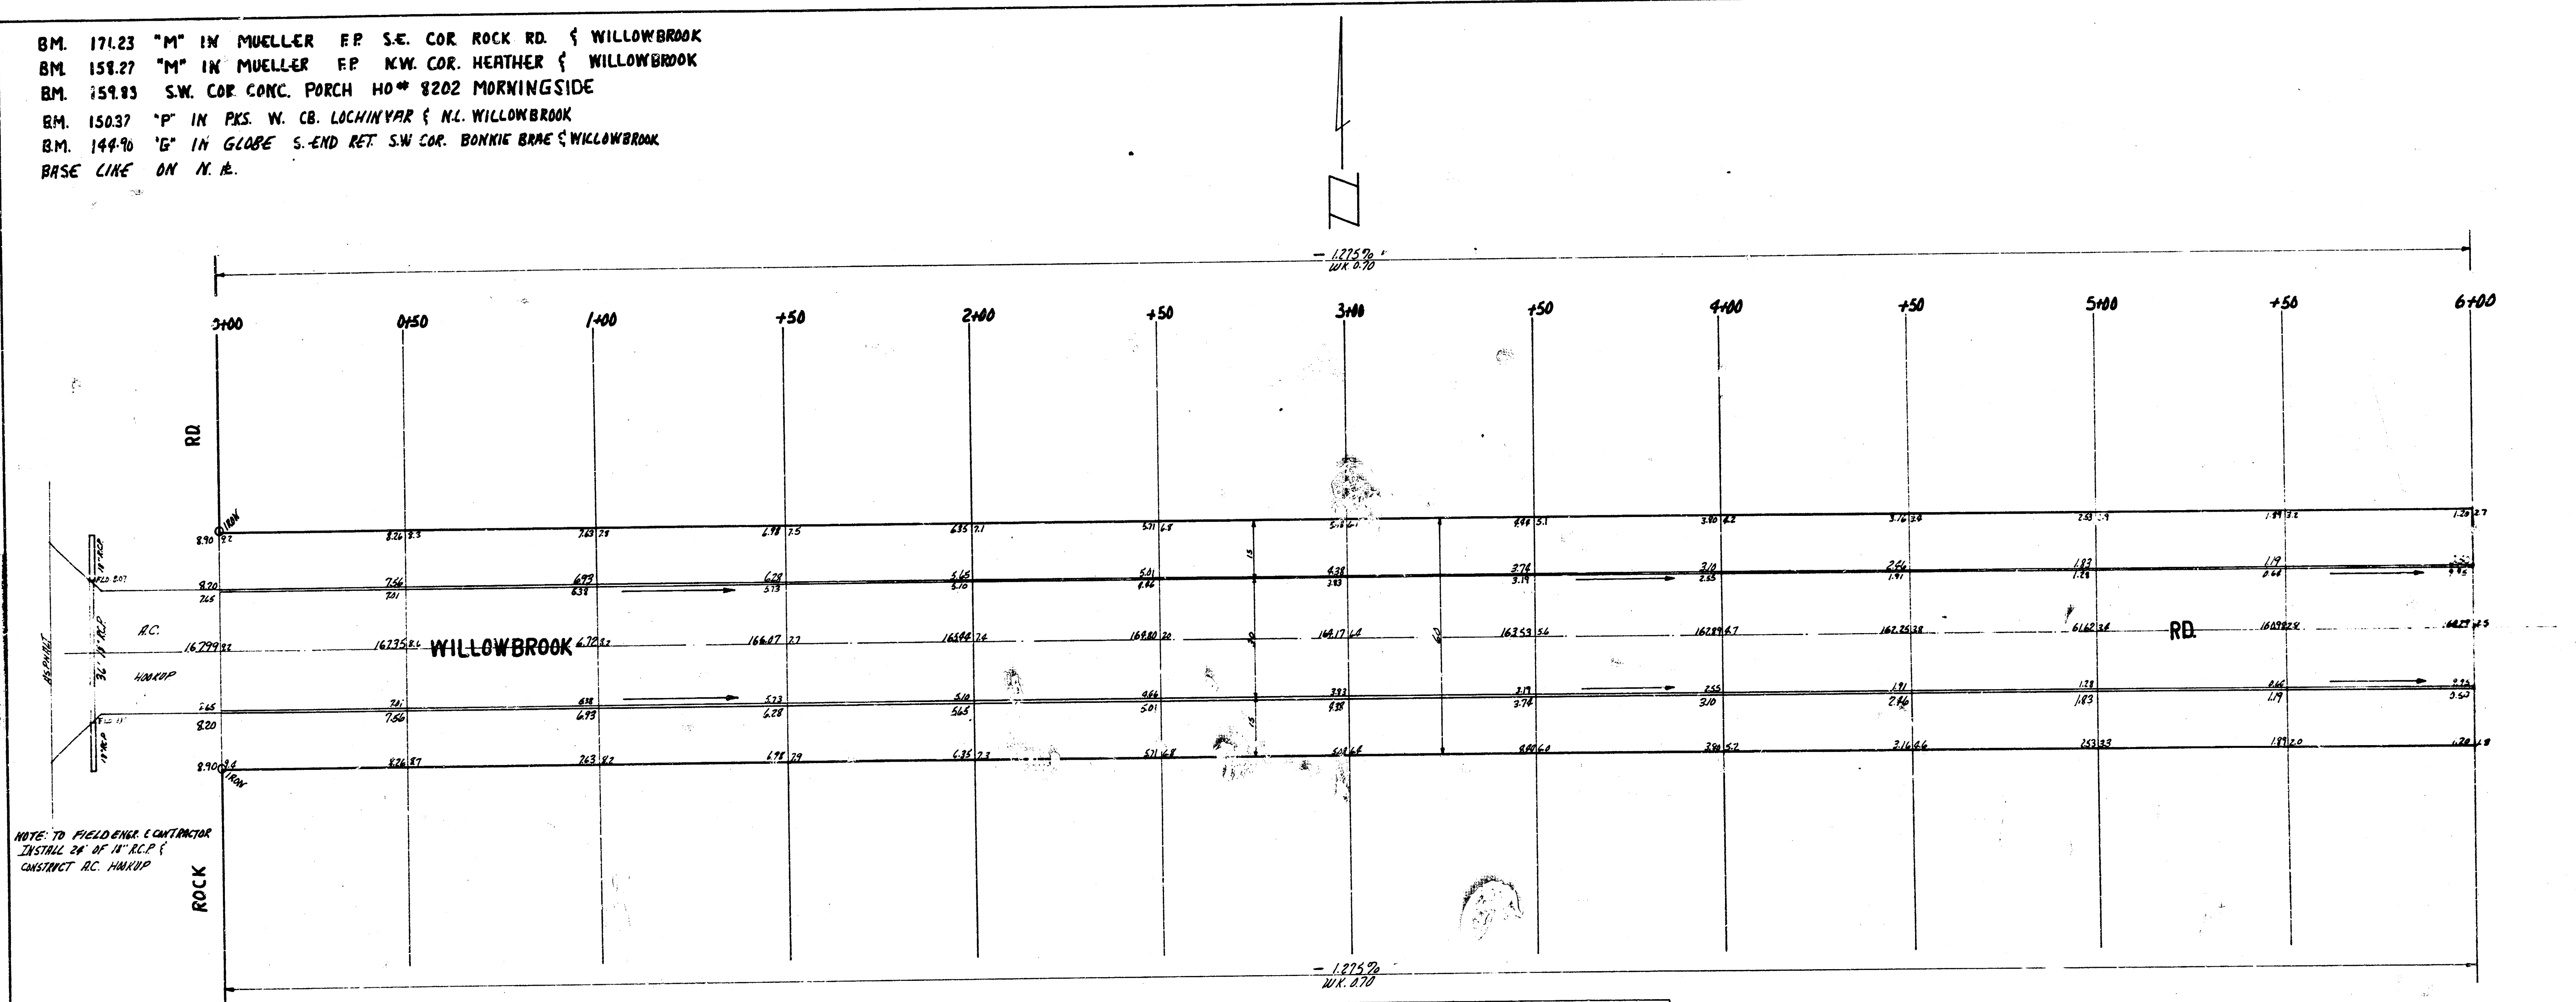


BM. 171.23 "M" IN MUELLER EP S.E. COR ROCK RD & WILLOWBROOK
 BM. 158.27 "M" IN MUELLER EP NW. COR. HEATHER & WILLOWBROOK
 BM. 159.83 S.W. COR CONC. PORCH HO* 8202 MORNINGSTAR
 BM. 150.37 "P" IN PK. W. CB. LOCHINVAR & N. WILLOWBROOK
 BM. 144.90 "G" IN GLOBE S-END RET. SW COR. BONNIE BRAE & WILLOWBROOK
 BASE LINE ON N.E.

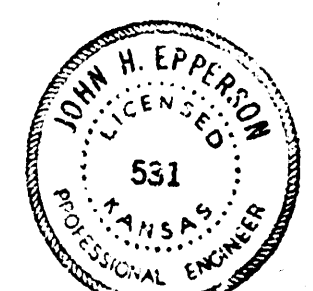


NOTE TO FIELDING CONTRACTOR
INSTALL 24" X 12" R.C.P. (CONSTRUCT R.C. HURDIP)

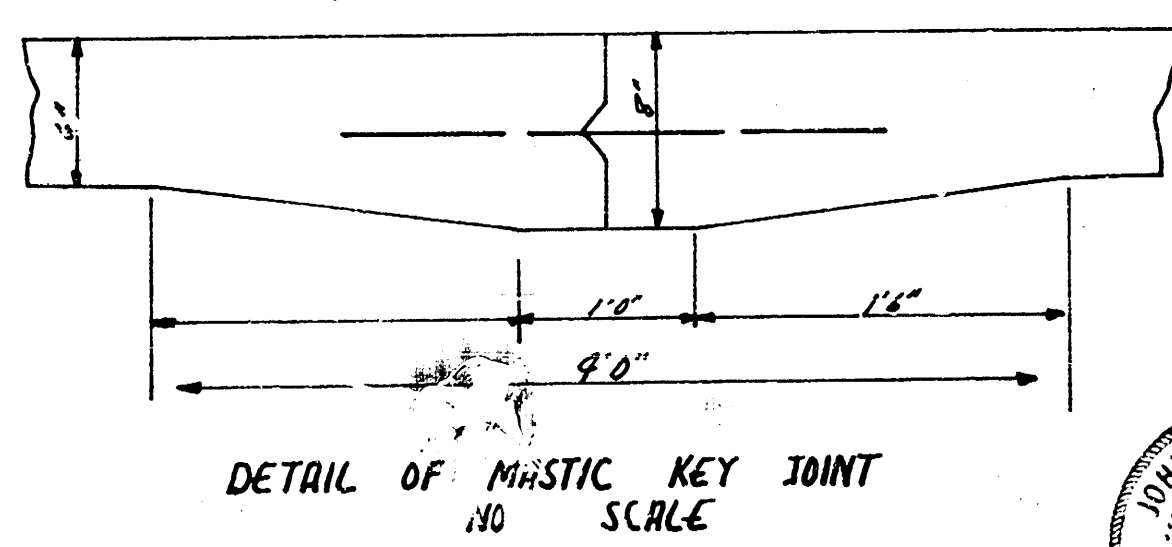


TOTAL EXCAV

PROP	22.1	FILL	0
722.07	722.07	722.07	722.07
722.07	722.07	722.07	722.07
722.07	722.07	722.07	722.07

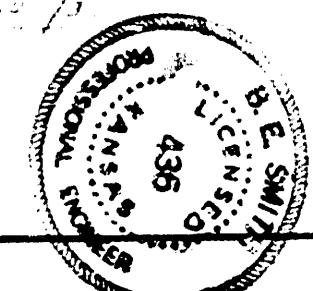


1/7

WILLOWBROOK RD
 S.E. ROCK RD. W.L. BONNIE BRAE
 30' CONC. & CB
 CITY OF WICHITA, KANS.
 B.E. SMITH CITY ENGINEER
 DATE JULY 1959 PROT NO C.13-295

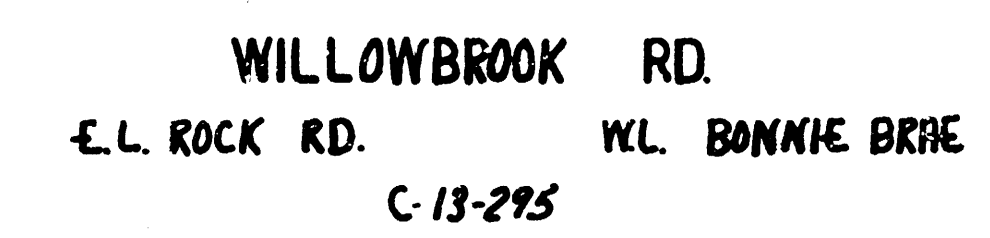


2/2

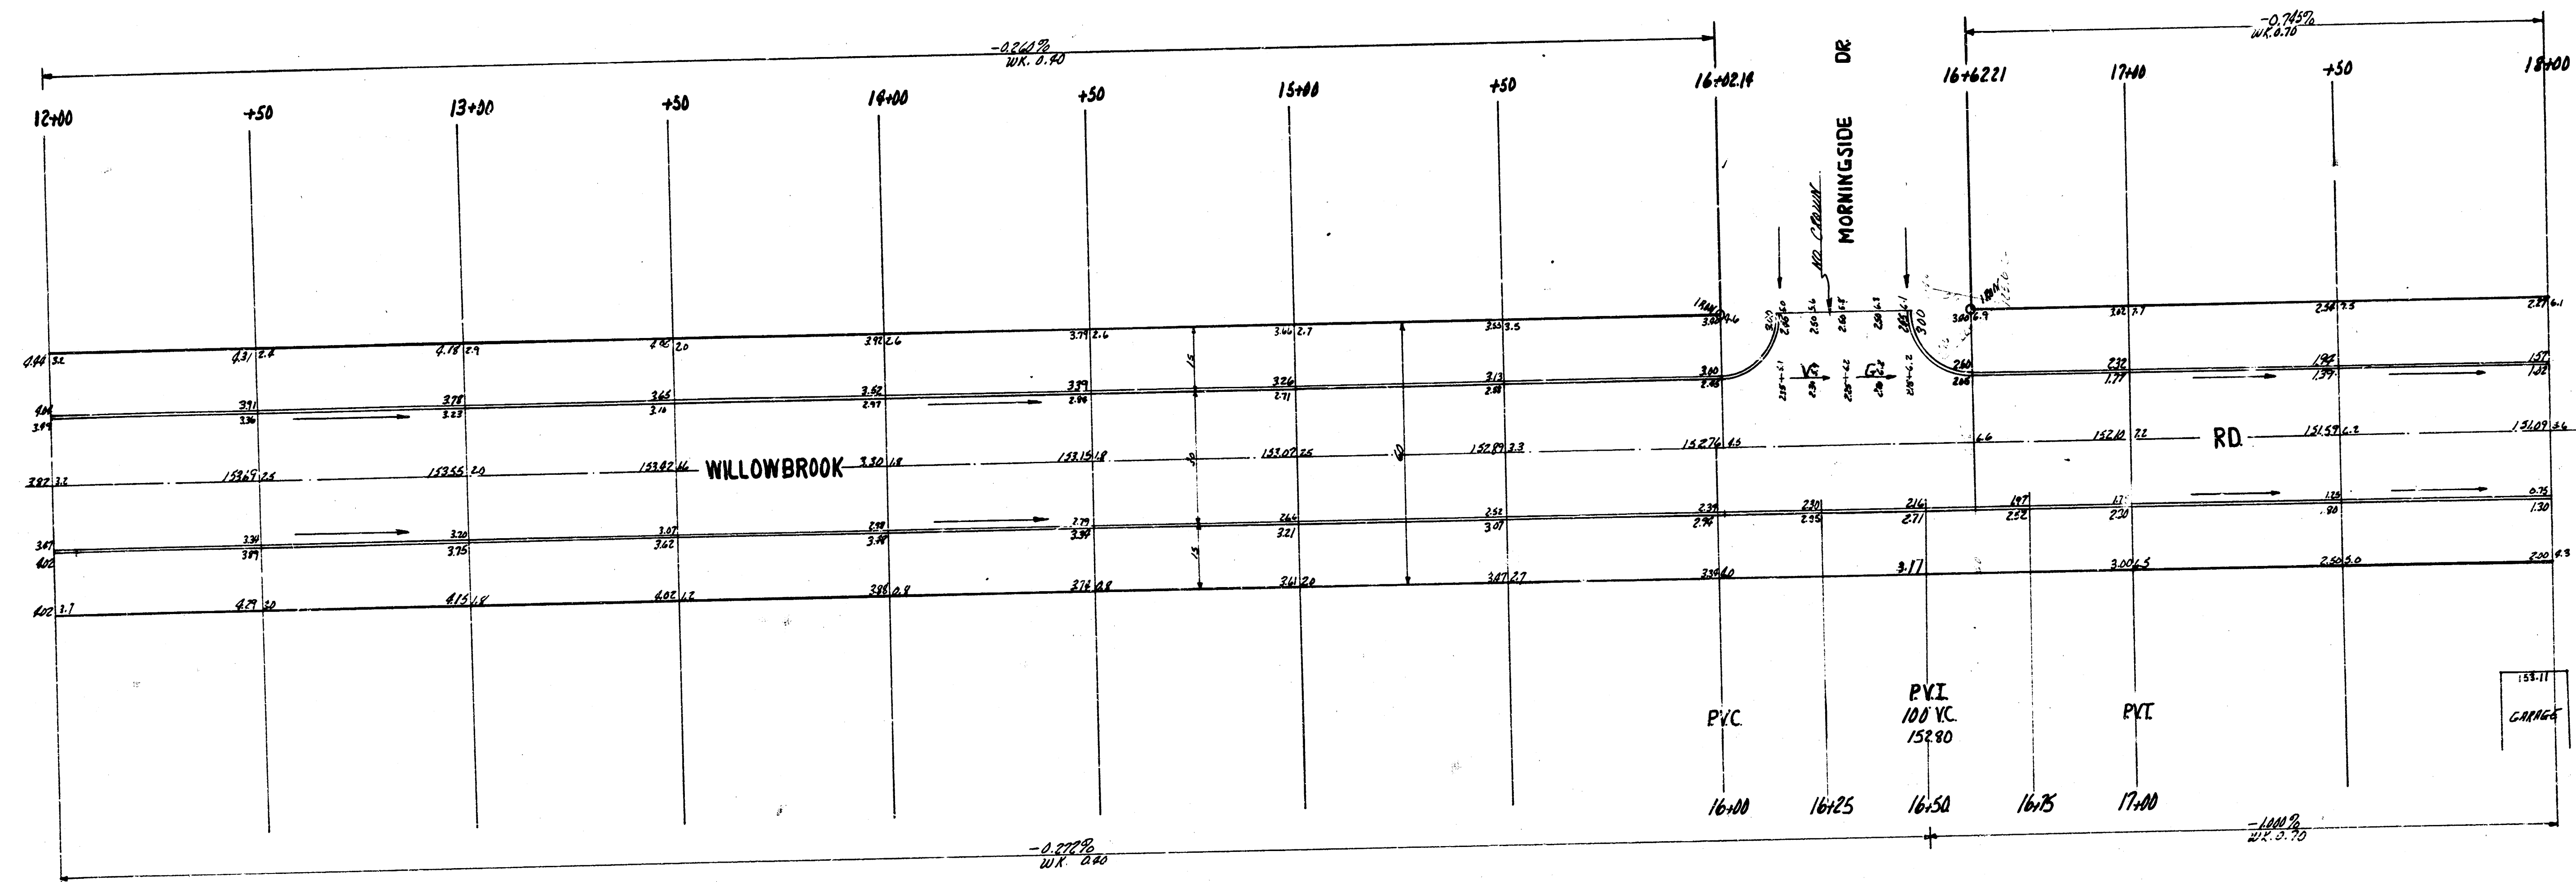

WILLOWBROOK RD.
EL. ROCK RD. WL. BONNIE BRAC
PROJ C-13-295

3/7

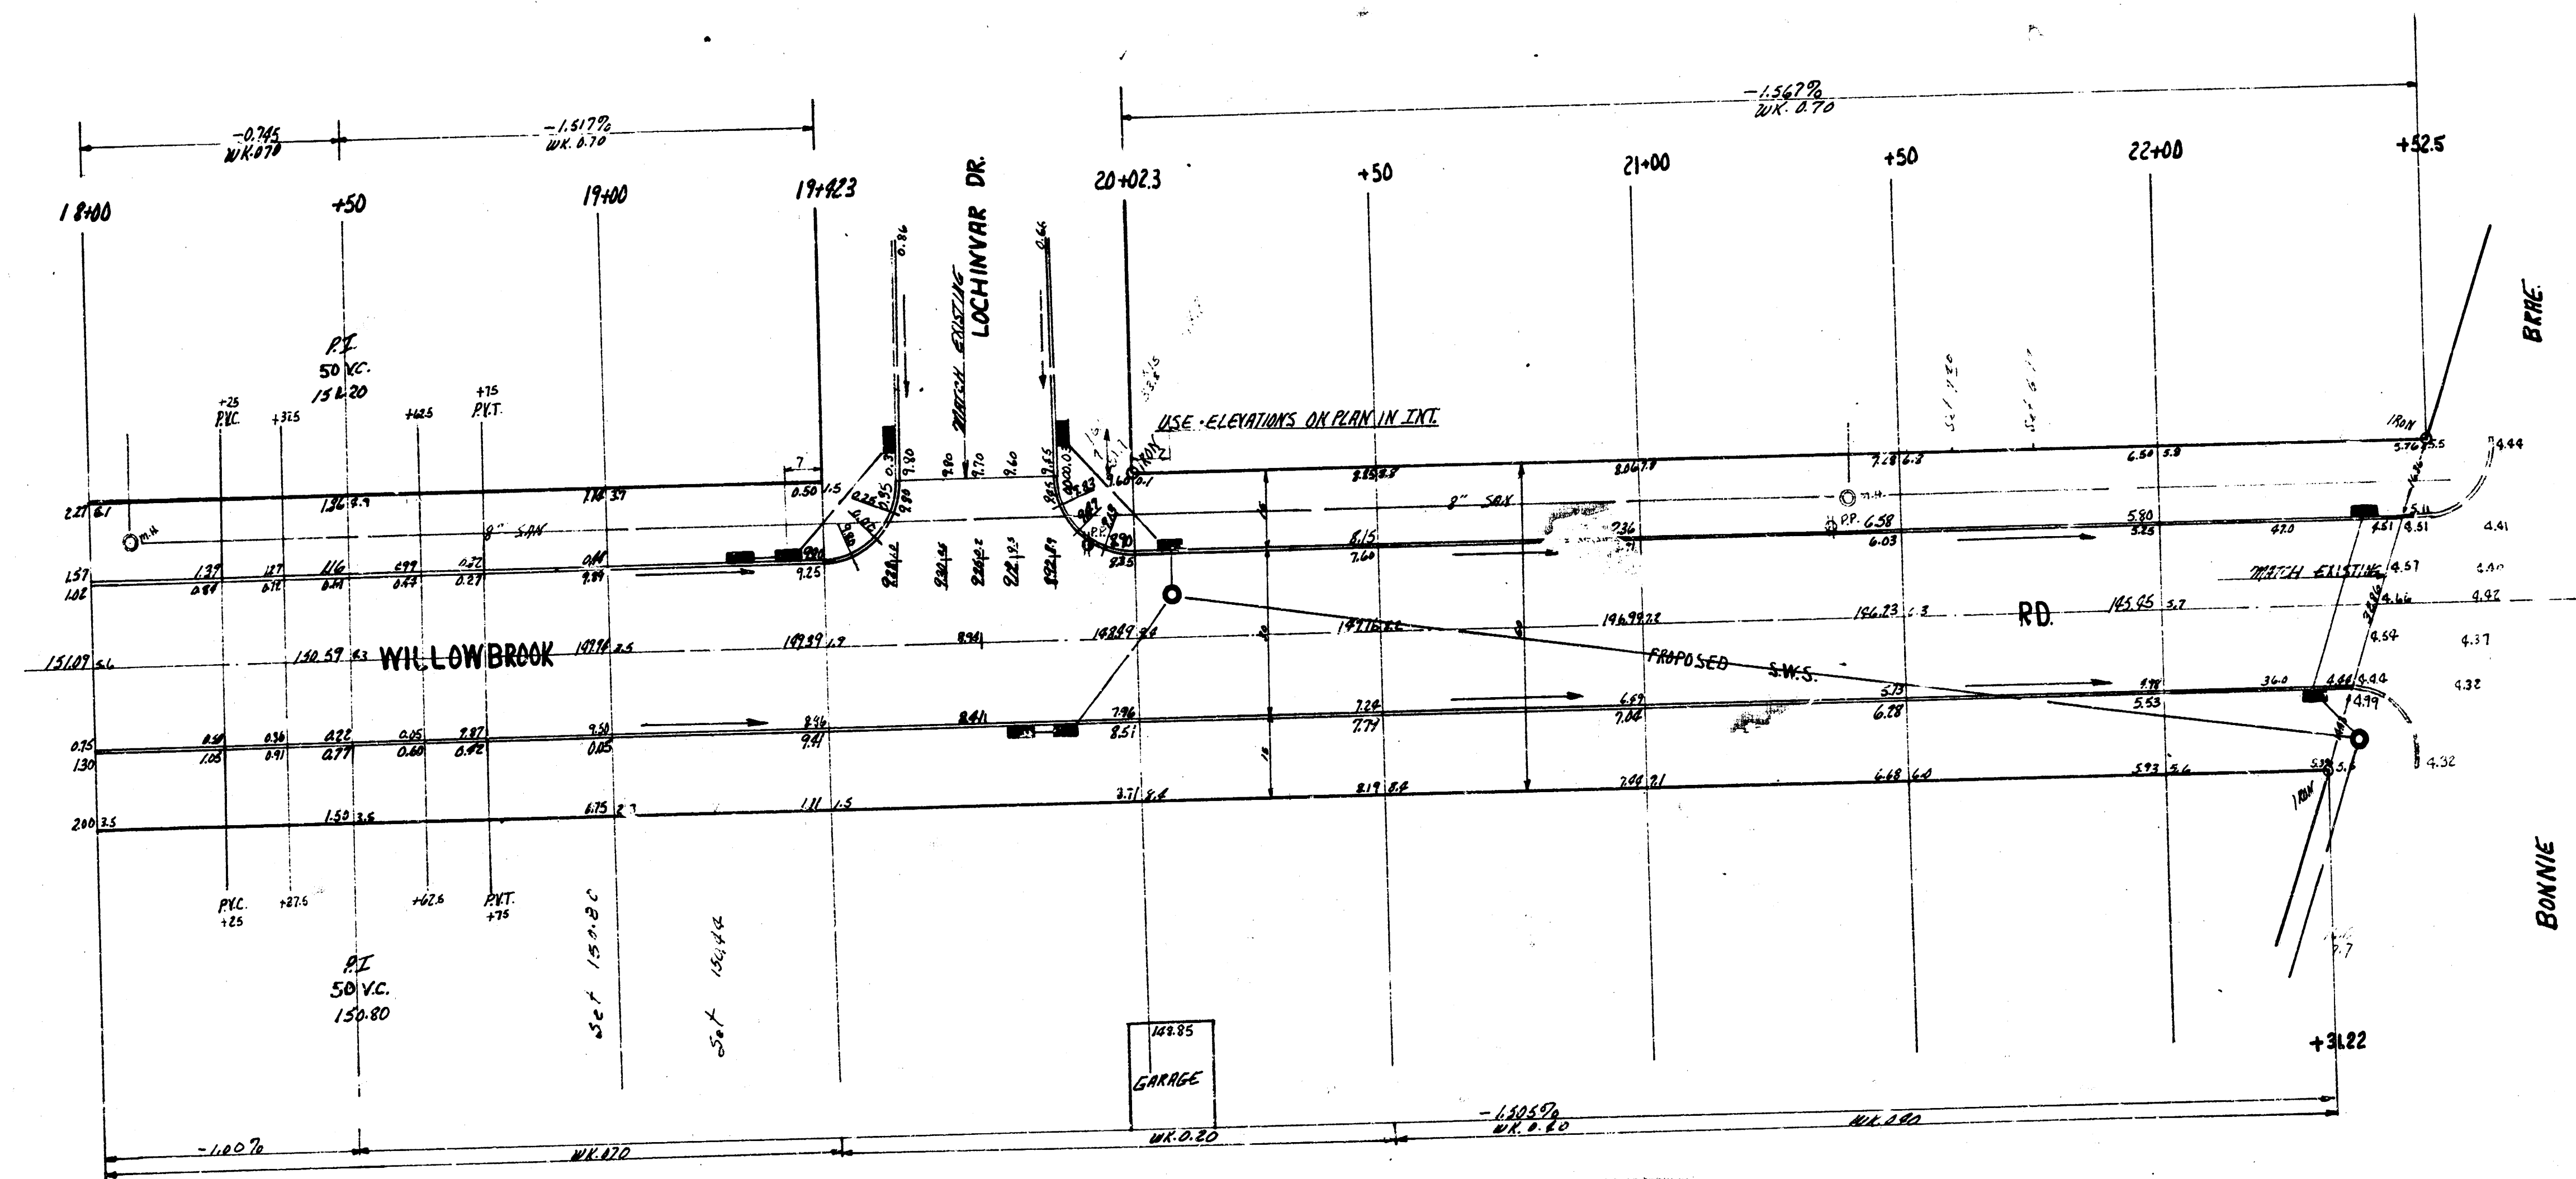

NOTE: Storm water sewer to be installed prior to paving east of station 19+00

4/1
WILLOWBROOK RD
E.L. ROCK RD. W.C. BONNIE BRAE
C-13-295