
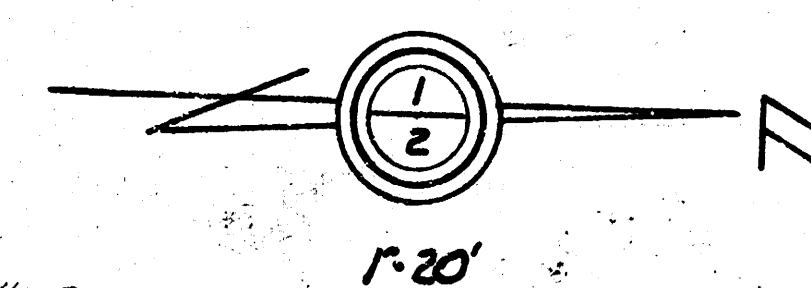


B.M. 131.35 NE Cor. Conc. Pile 16" 1807 WINDSOR
 B.M. 129.54 NW Cor. Conc. Pile 16" 1808 FABRIQUE
 B.M. 131.54 SE Cor. Conc. Pile 16" 1627 WINDSOR


ELEVATION TOTALS
 PERMITS 217
 21417 2152
 21417 2152
 21417 2152

Shaded Areas
 1. 1/2" 1/2" 1/2"
 2. 1/2" 1/2" 1/2"
 3. 1/2" 1/2" 1/2"

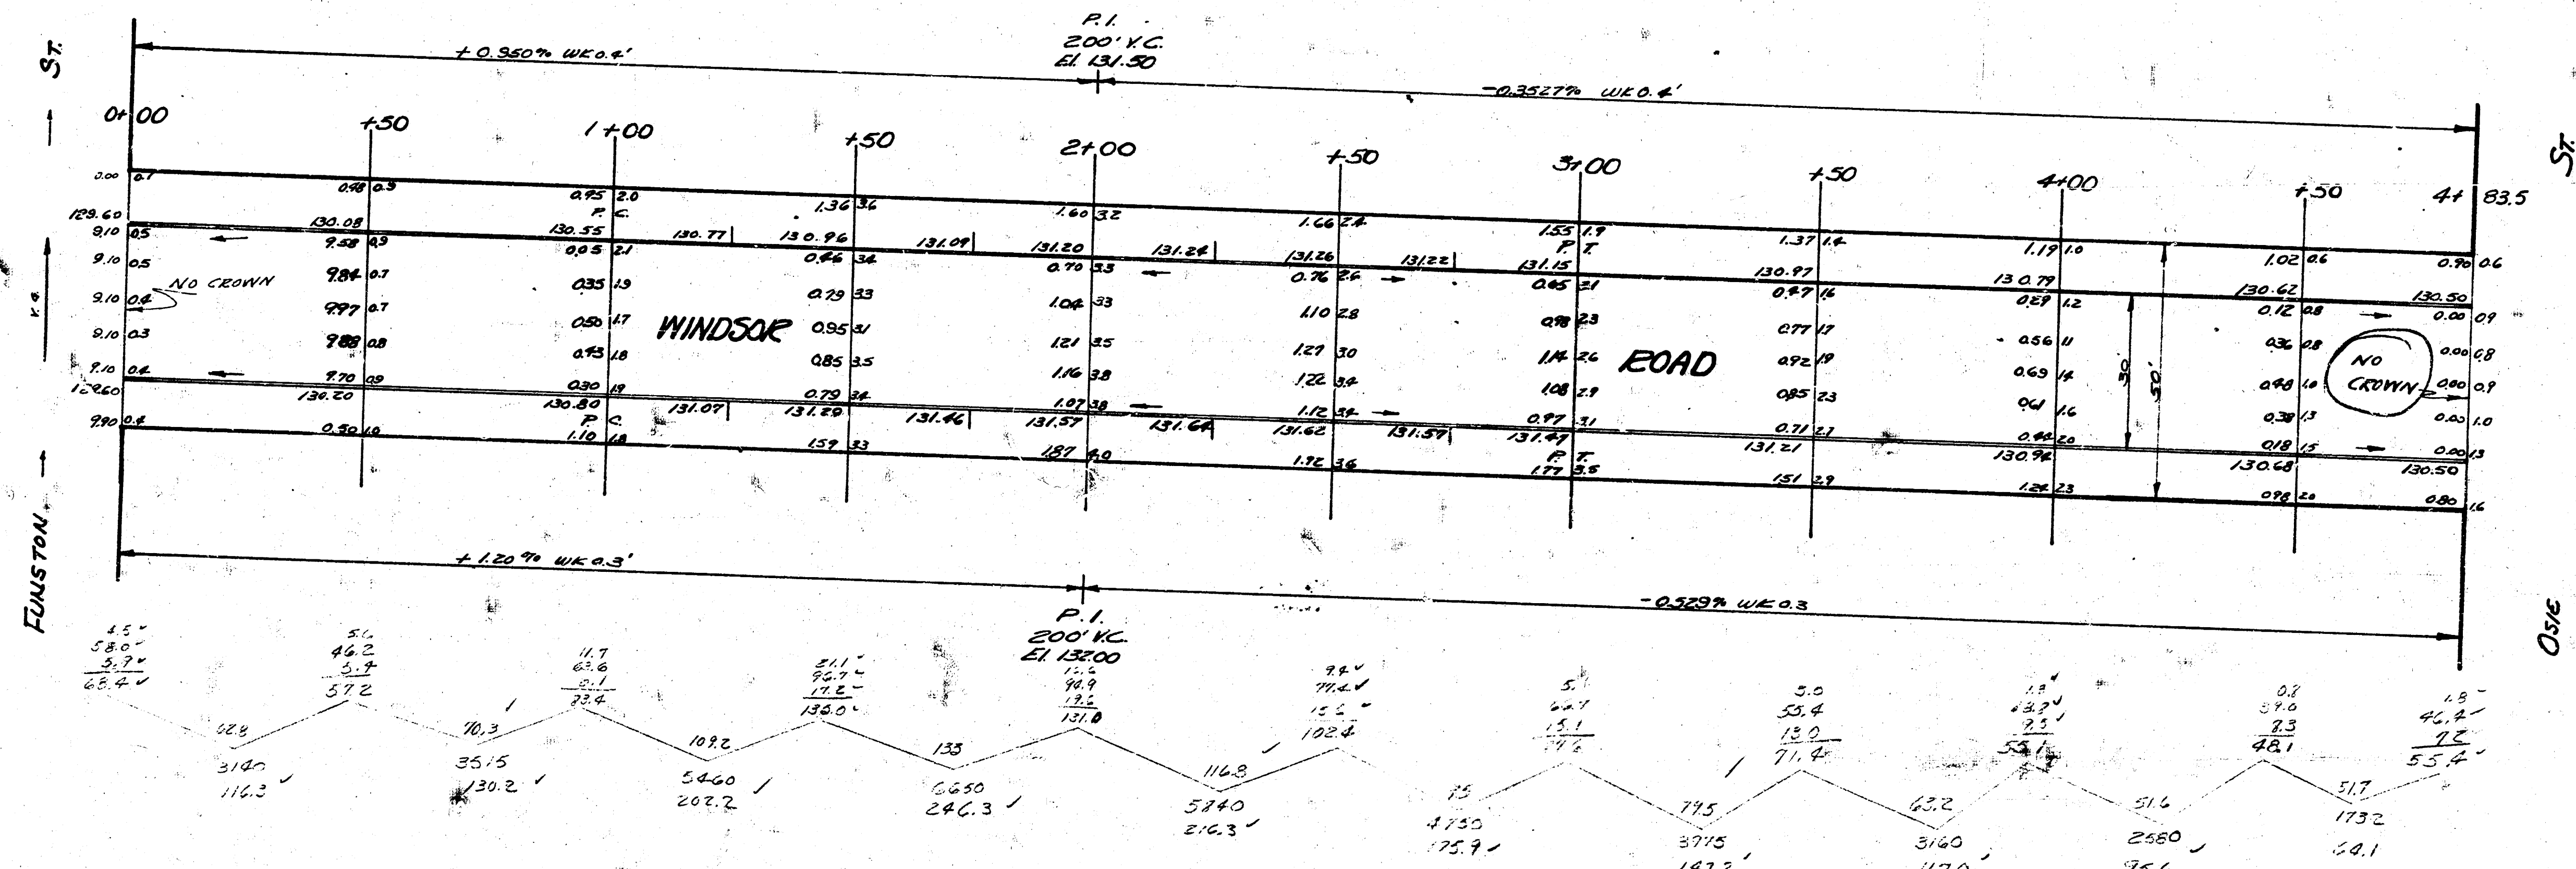

Total No. To 15 Sheet
 15111

WINDSOR RD
 ALL FUNSTON TO ST. CALVIN
 30' CONC. & CB
 CITY OF WICHITA, KANSAS
 B.E. SMITH CITY ENGINEER
 JAN. 21, 1953 PROJ. NO. C12-210

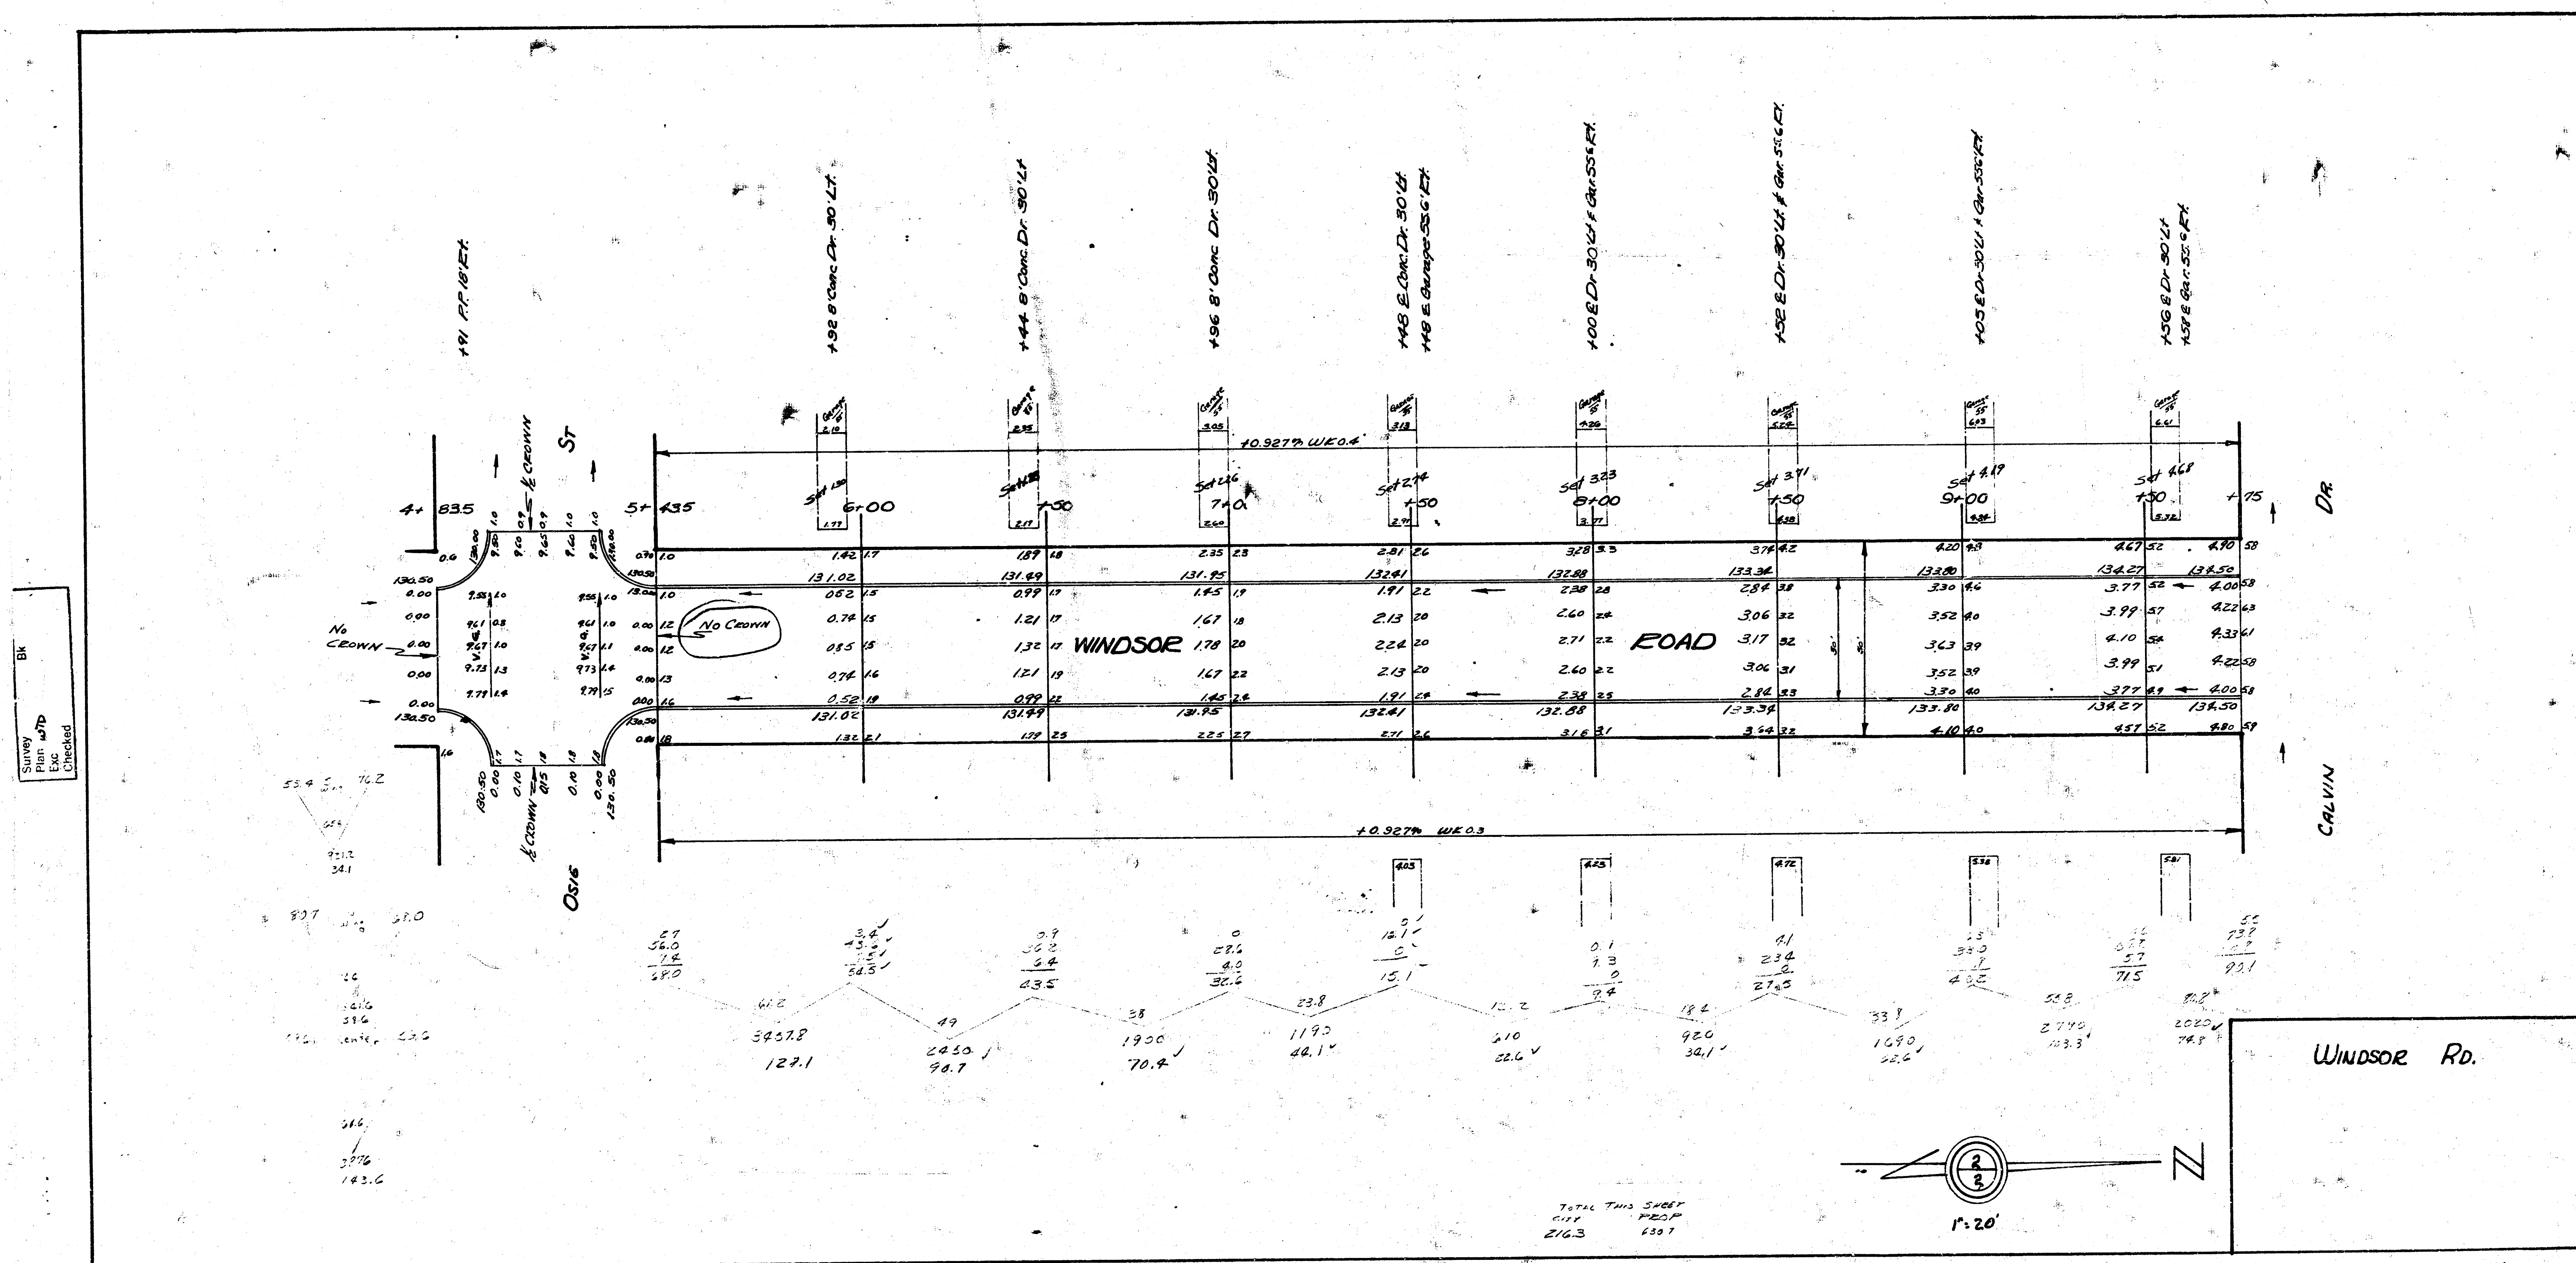

1 2 1 (e)