



B.M. 131.36 S.E. Cor. conc. porch 46° 17' 63" Lexington

Survey 25-
Bk 211
LAC 1/2
Checked 3/7

Total Earthwork

City	Pimp.
None	Cut Fill
	39.7 43.9
	6.4 30.3
	50.0
+10%	31 33.8 cu. yds.
	55.3 cu. yds.

104.38 ft.
DNE Fill = 0.15'
173.3 ft.
6.9 cu. yds.

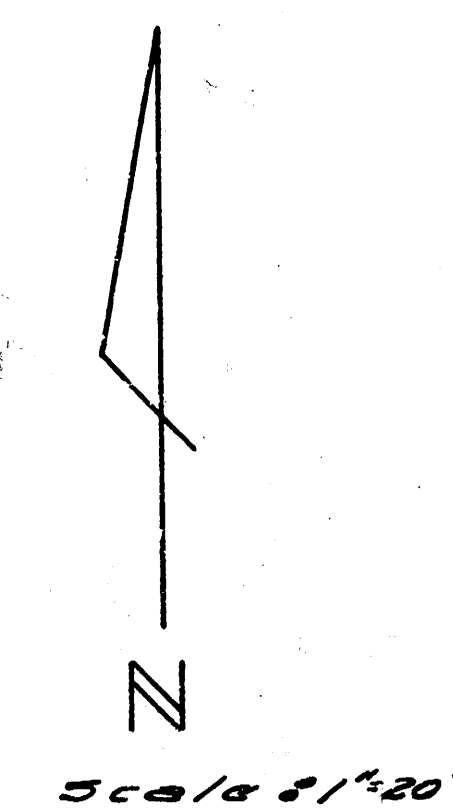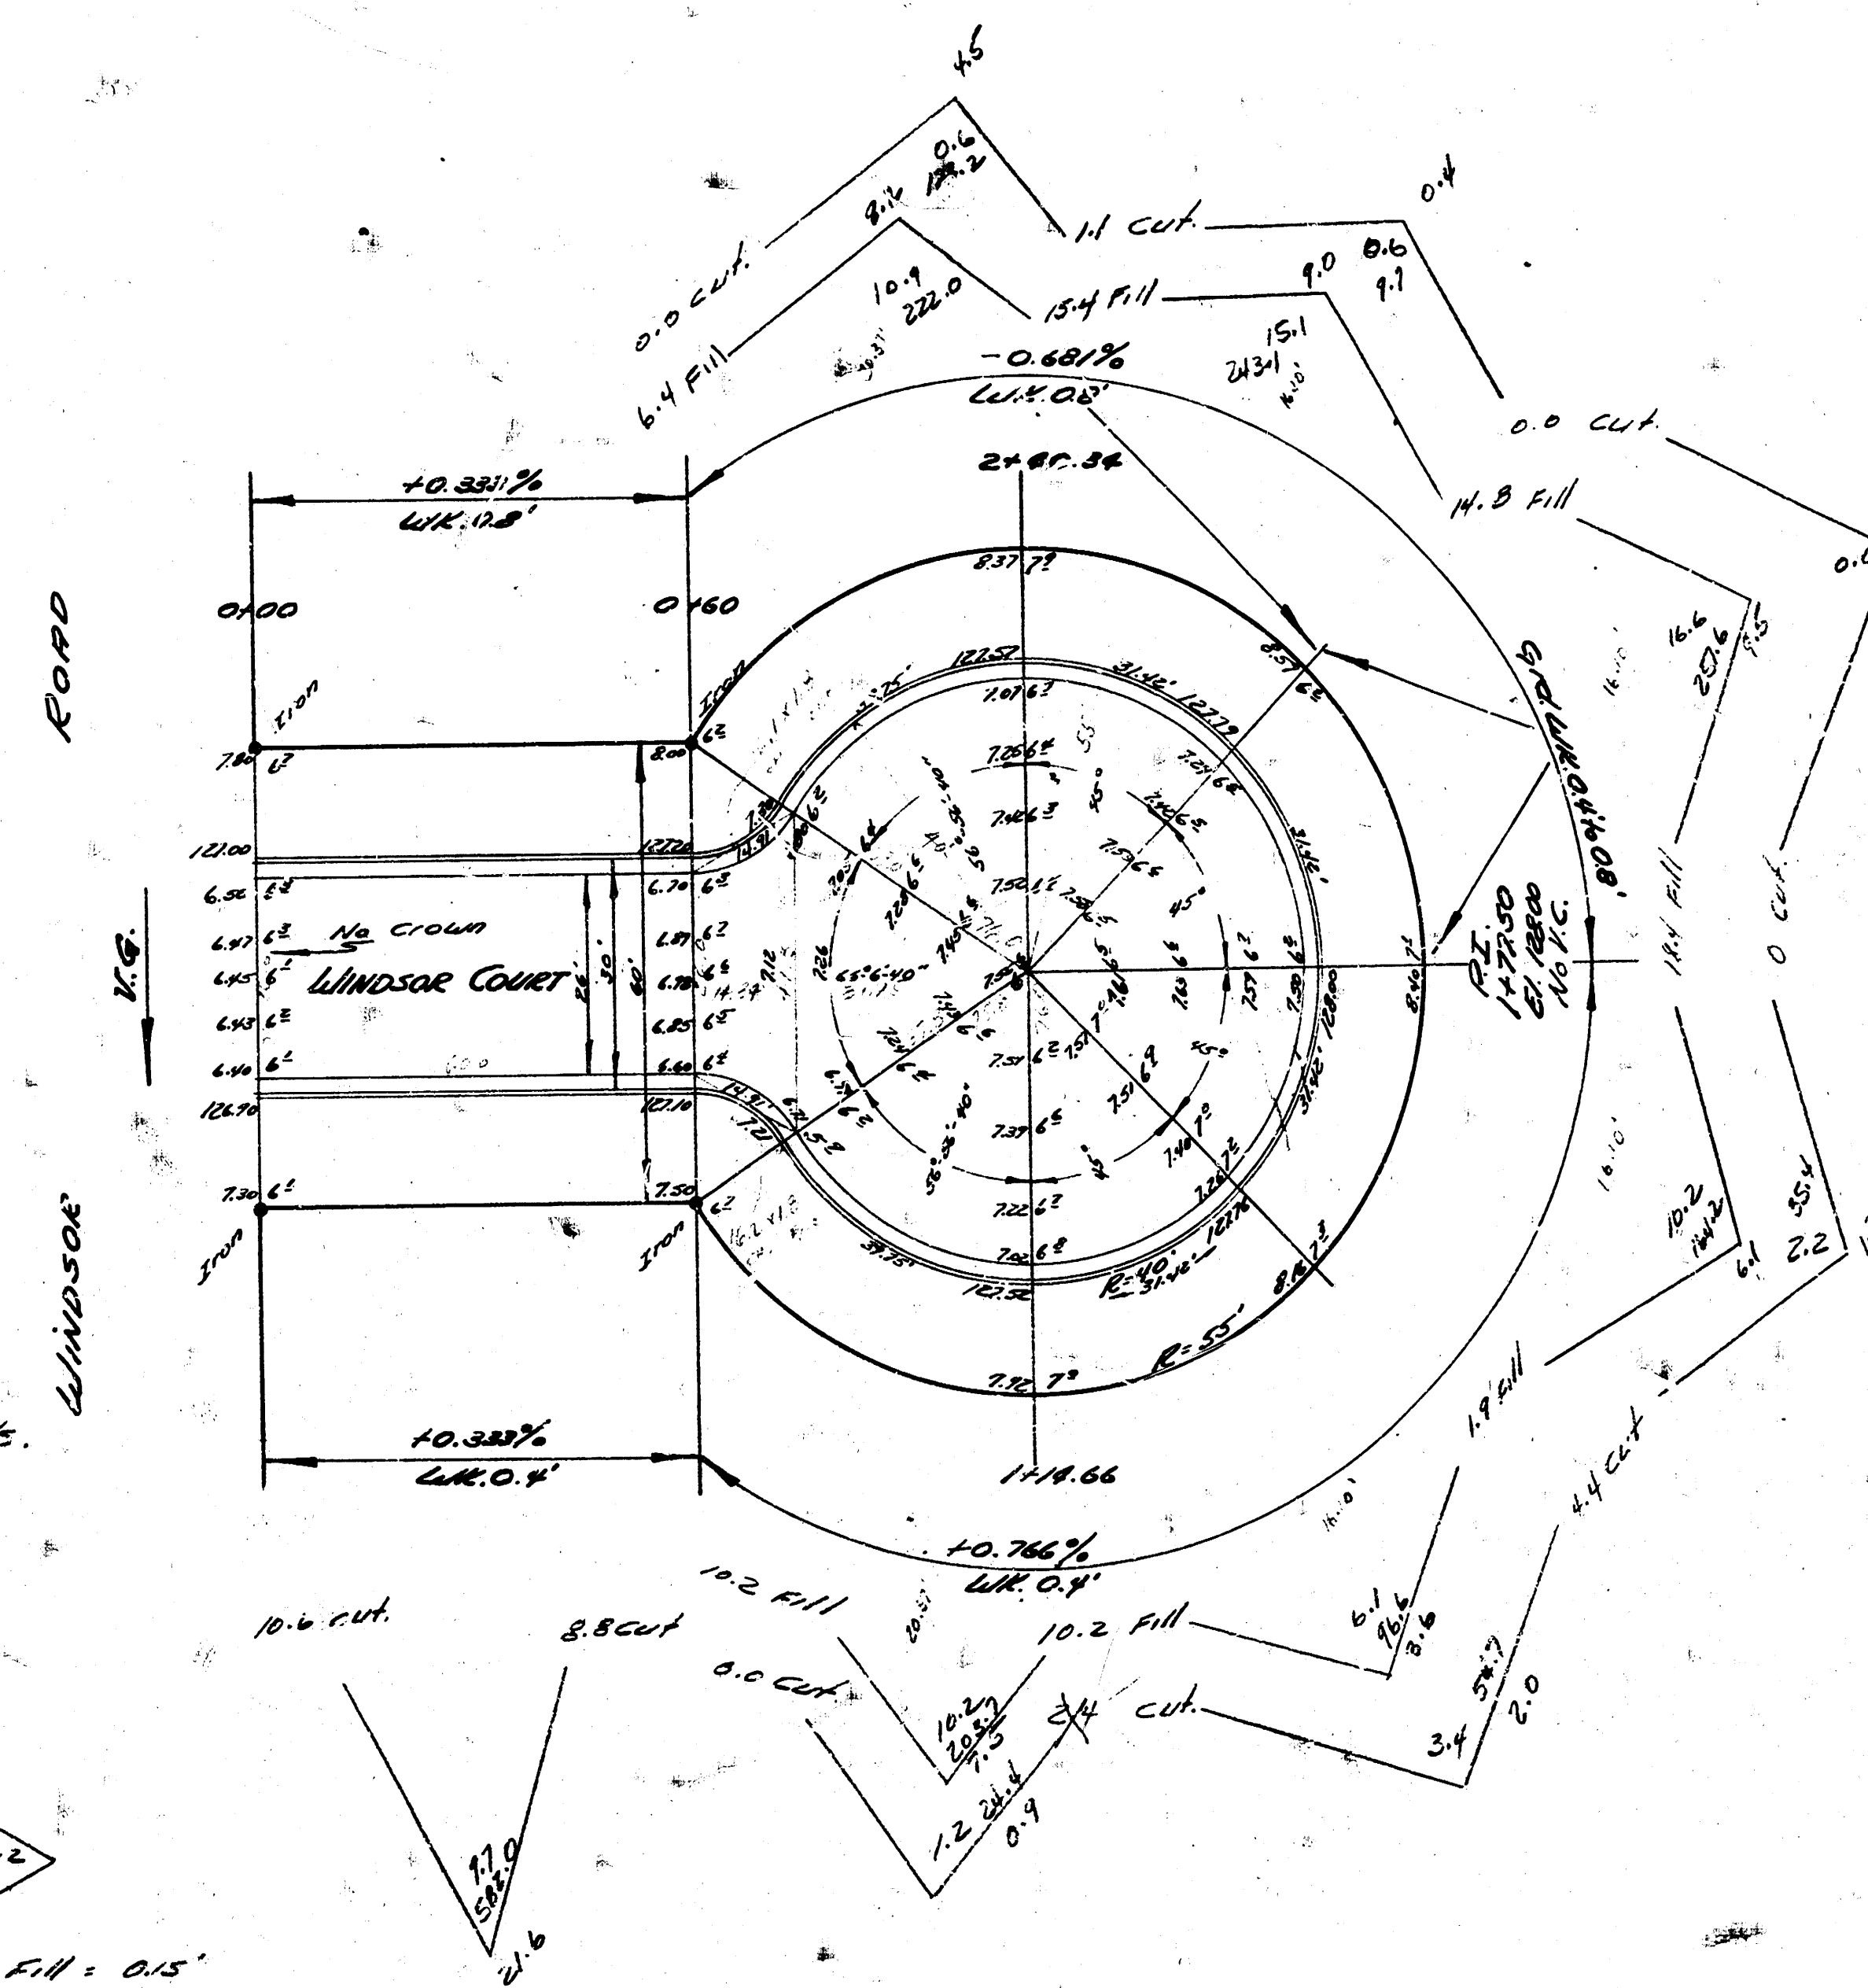

Stationing on S. R.

WINDSOR COURT

26-2-30 A.C.

CITY OF WICHITA, KANS.

B.E. SMITH CITY ENGINEER

AUG. 1953 PROJ. NO. C13-18

