


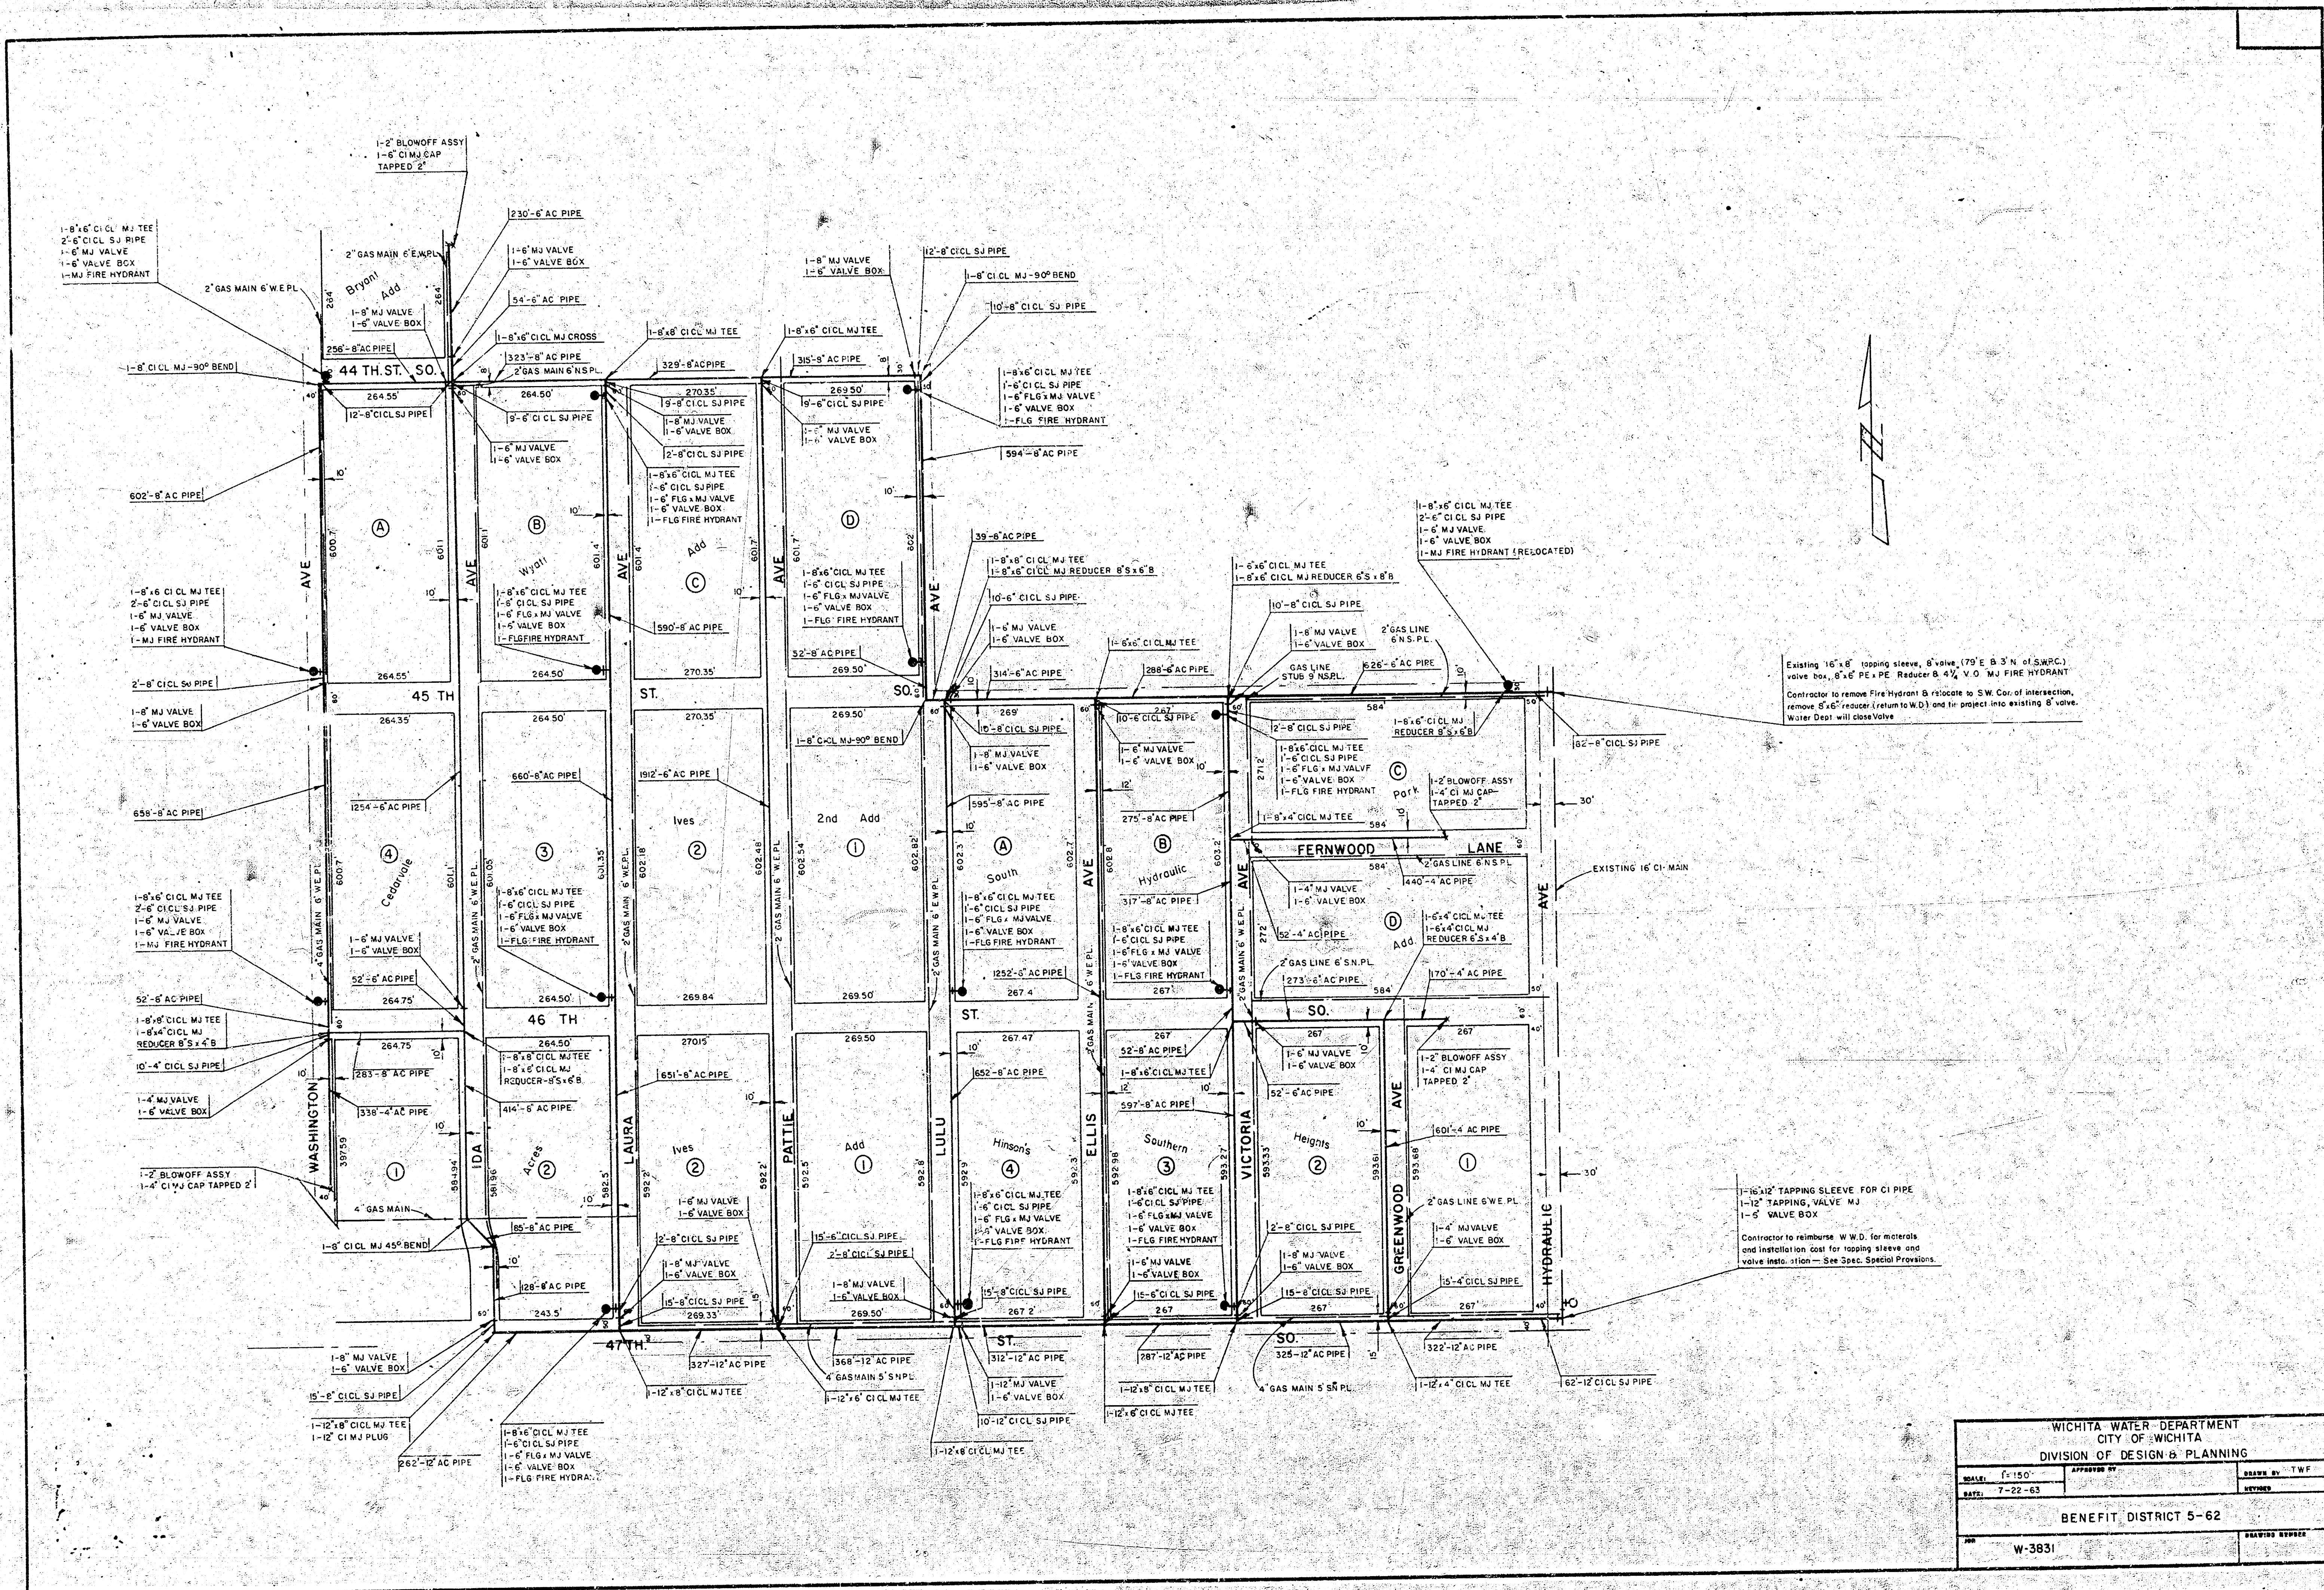

WICHITA WATER DEPARTMENT			
DIVISION OF DESIGN & PLANNING			
DATE: 7-22-63	BY: TWF	DATE: 7-22-63	BY: TWF
BENEFIT DISTRICT 5-62			
W-3831			