



TOPEKA

AVENUE

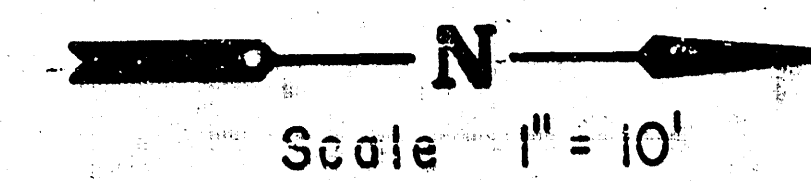


BENCH MARK ELEVATION = 5.00 SOUTH EDGE OF SIDEWALK
AT NORTHEAST CORNER OF FIRE STATION SITE.

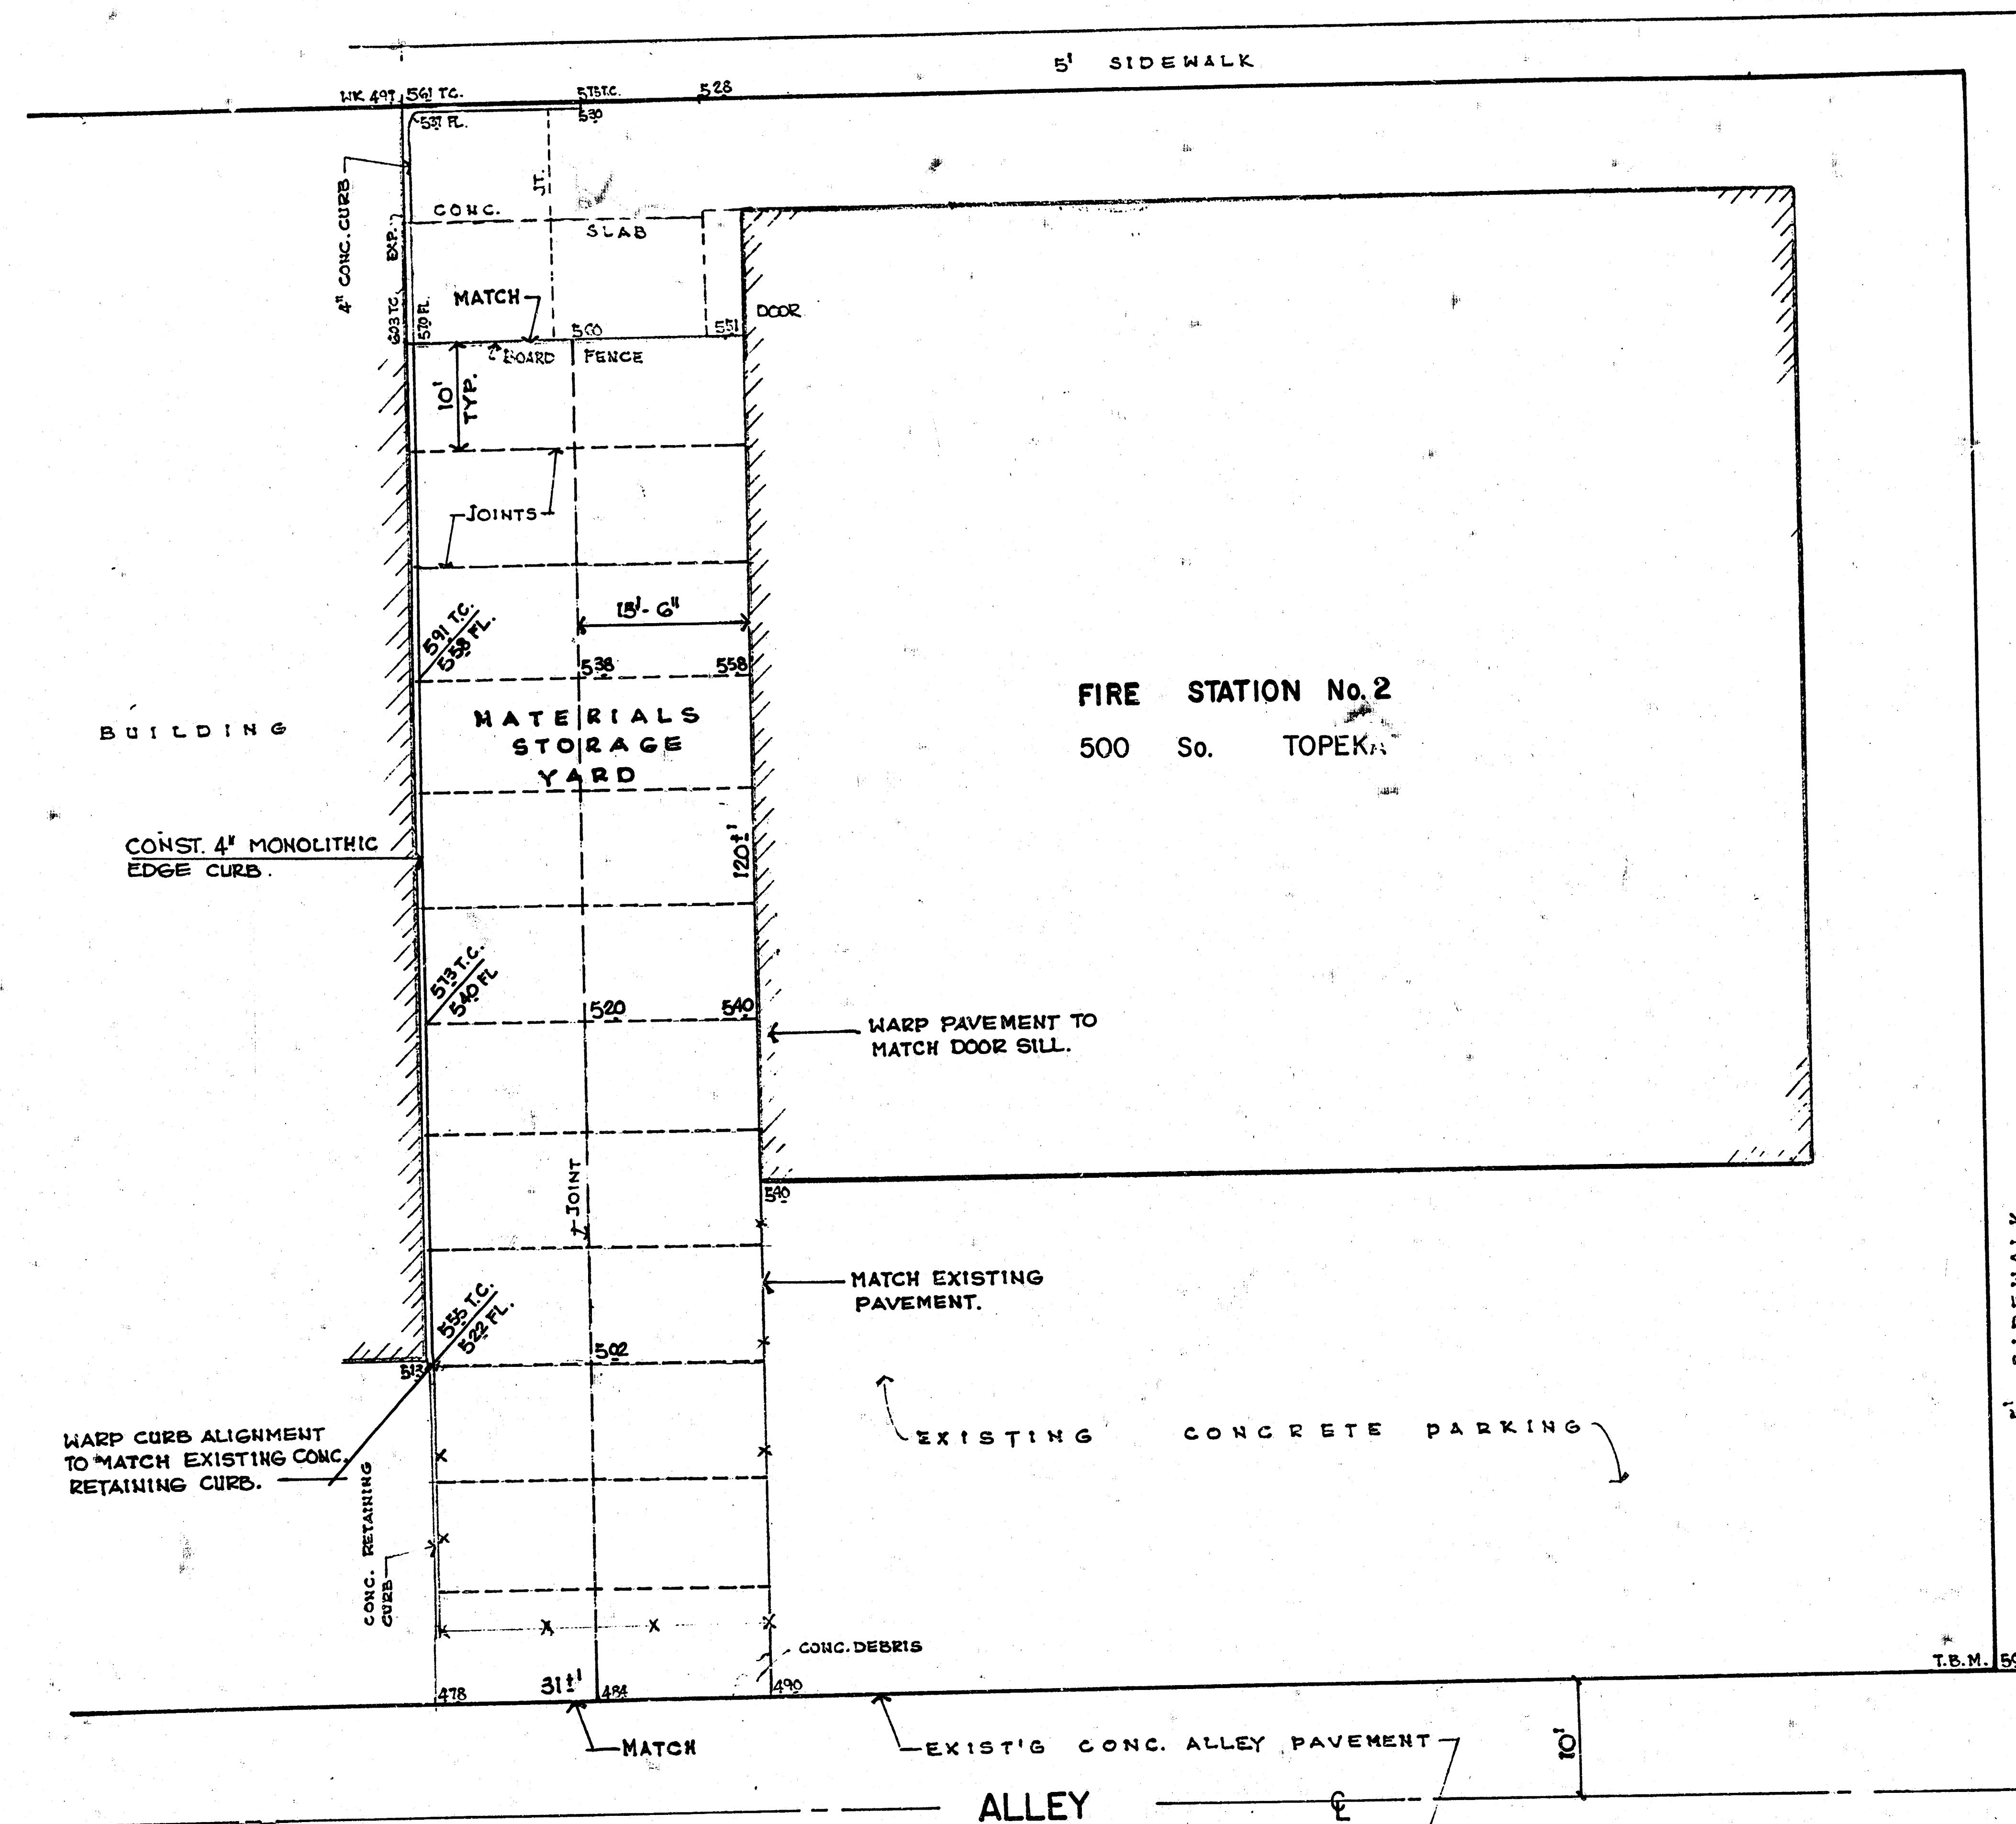

APPROXIMATE LIST OF QUANTITIES
 415 SQ YDS 5" REINF. CONCRETE PAVEMENT.
 80 LIN. FEET 4" MONOLITHIC EDGE CURB.
 55 CU YDS COMP. FILL (95% DENSITY) SUBGRADE.

STREET

SECTION

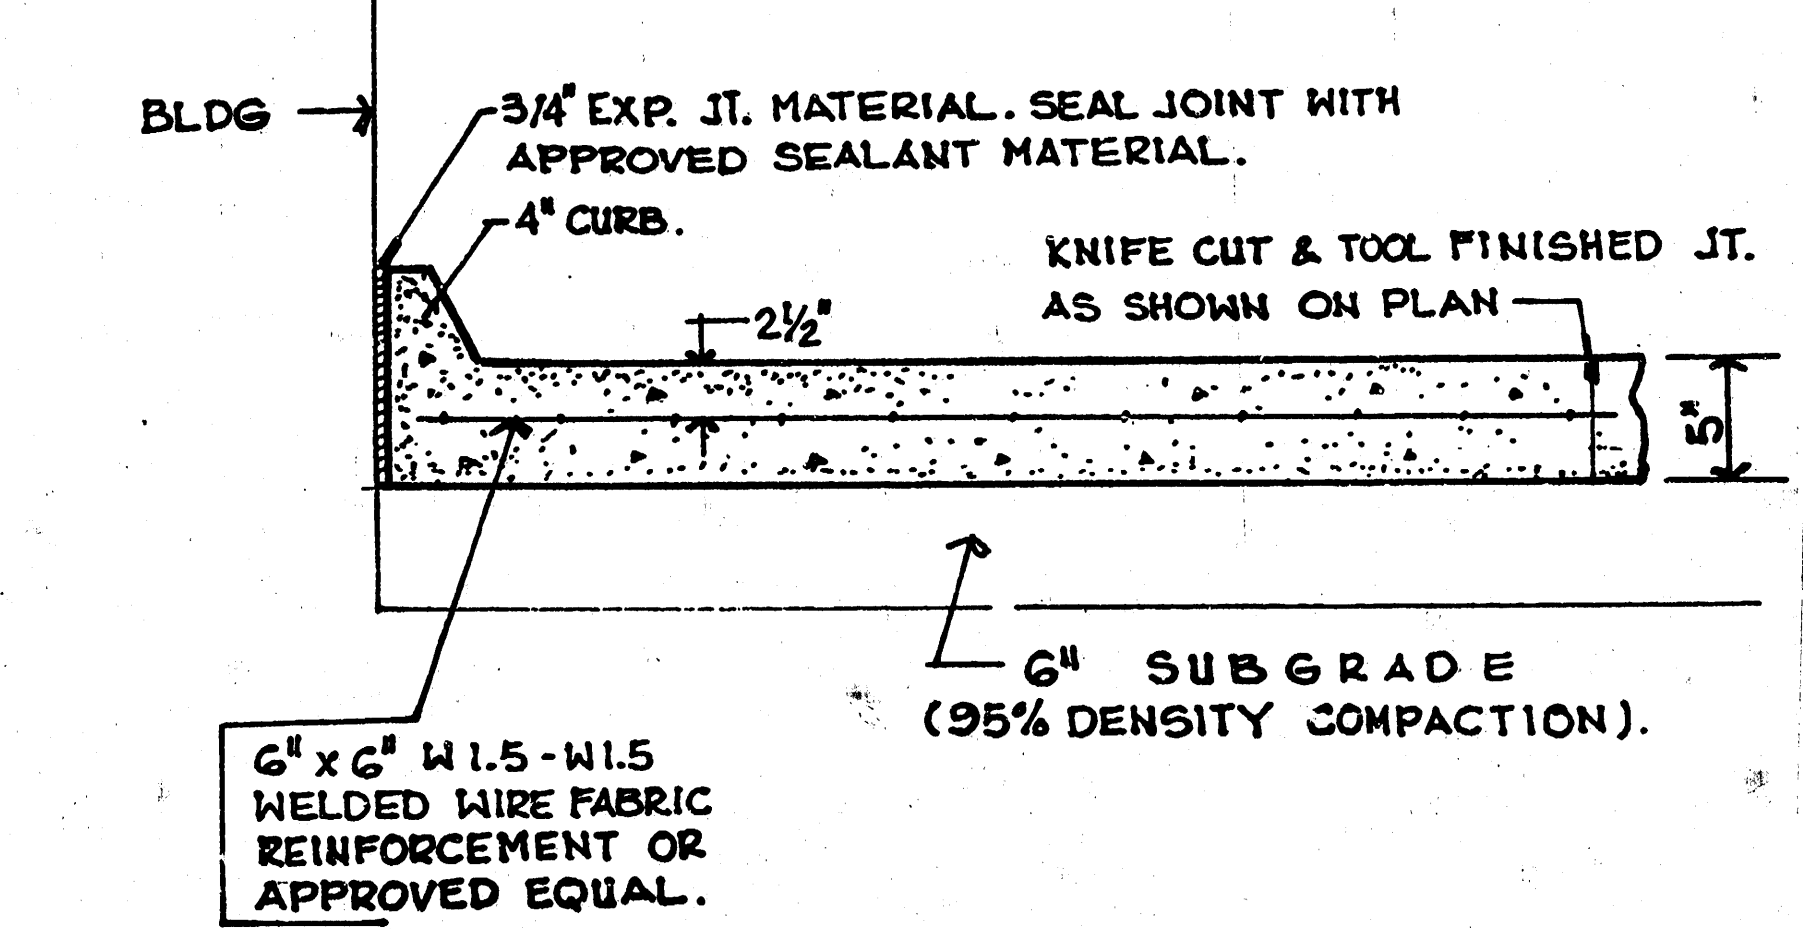

GENERAL NOTES

1. CONSTRUCTION REQUIREMENTS SHALL CONFORM TO CITY OF WICHITA STANDARD SPECIFICATIONS FOR CONCRETE PAVEMENT CONSTRUCTION WHICH ARE AVAILABLE FROM THE CITY ENGINEERS OFFICE.
2. EXPANSION JOINT MATERIAL SHALL BE PREFORMED, NON EXTRUDING, AND RESILIENT.

PROJECT DESCRIPTION	
PAVEMENT FOR MATERIALS STORAGE YARD AT FIRE STATION No.2	
500 So. TOPEKA	
PROJECT NUMBER	

14 2 5 14