

S.W. 1/4. SEC. 25, TWP. 27-S, R. 1W.

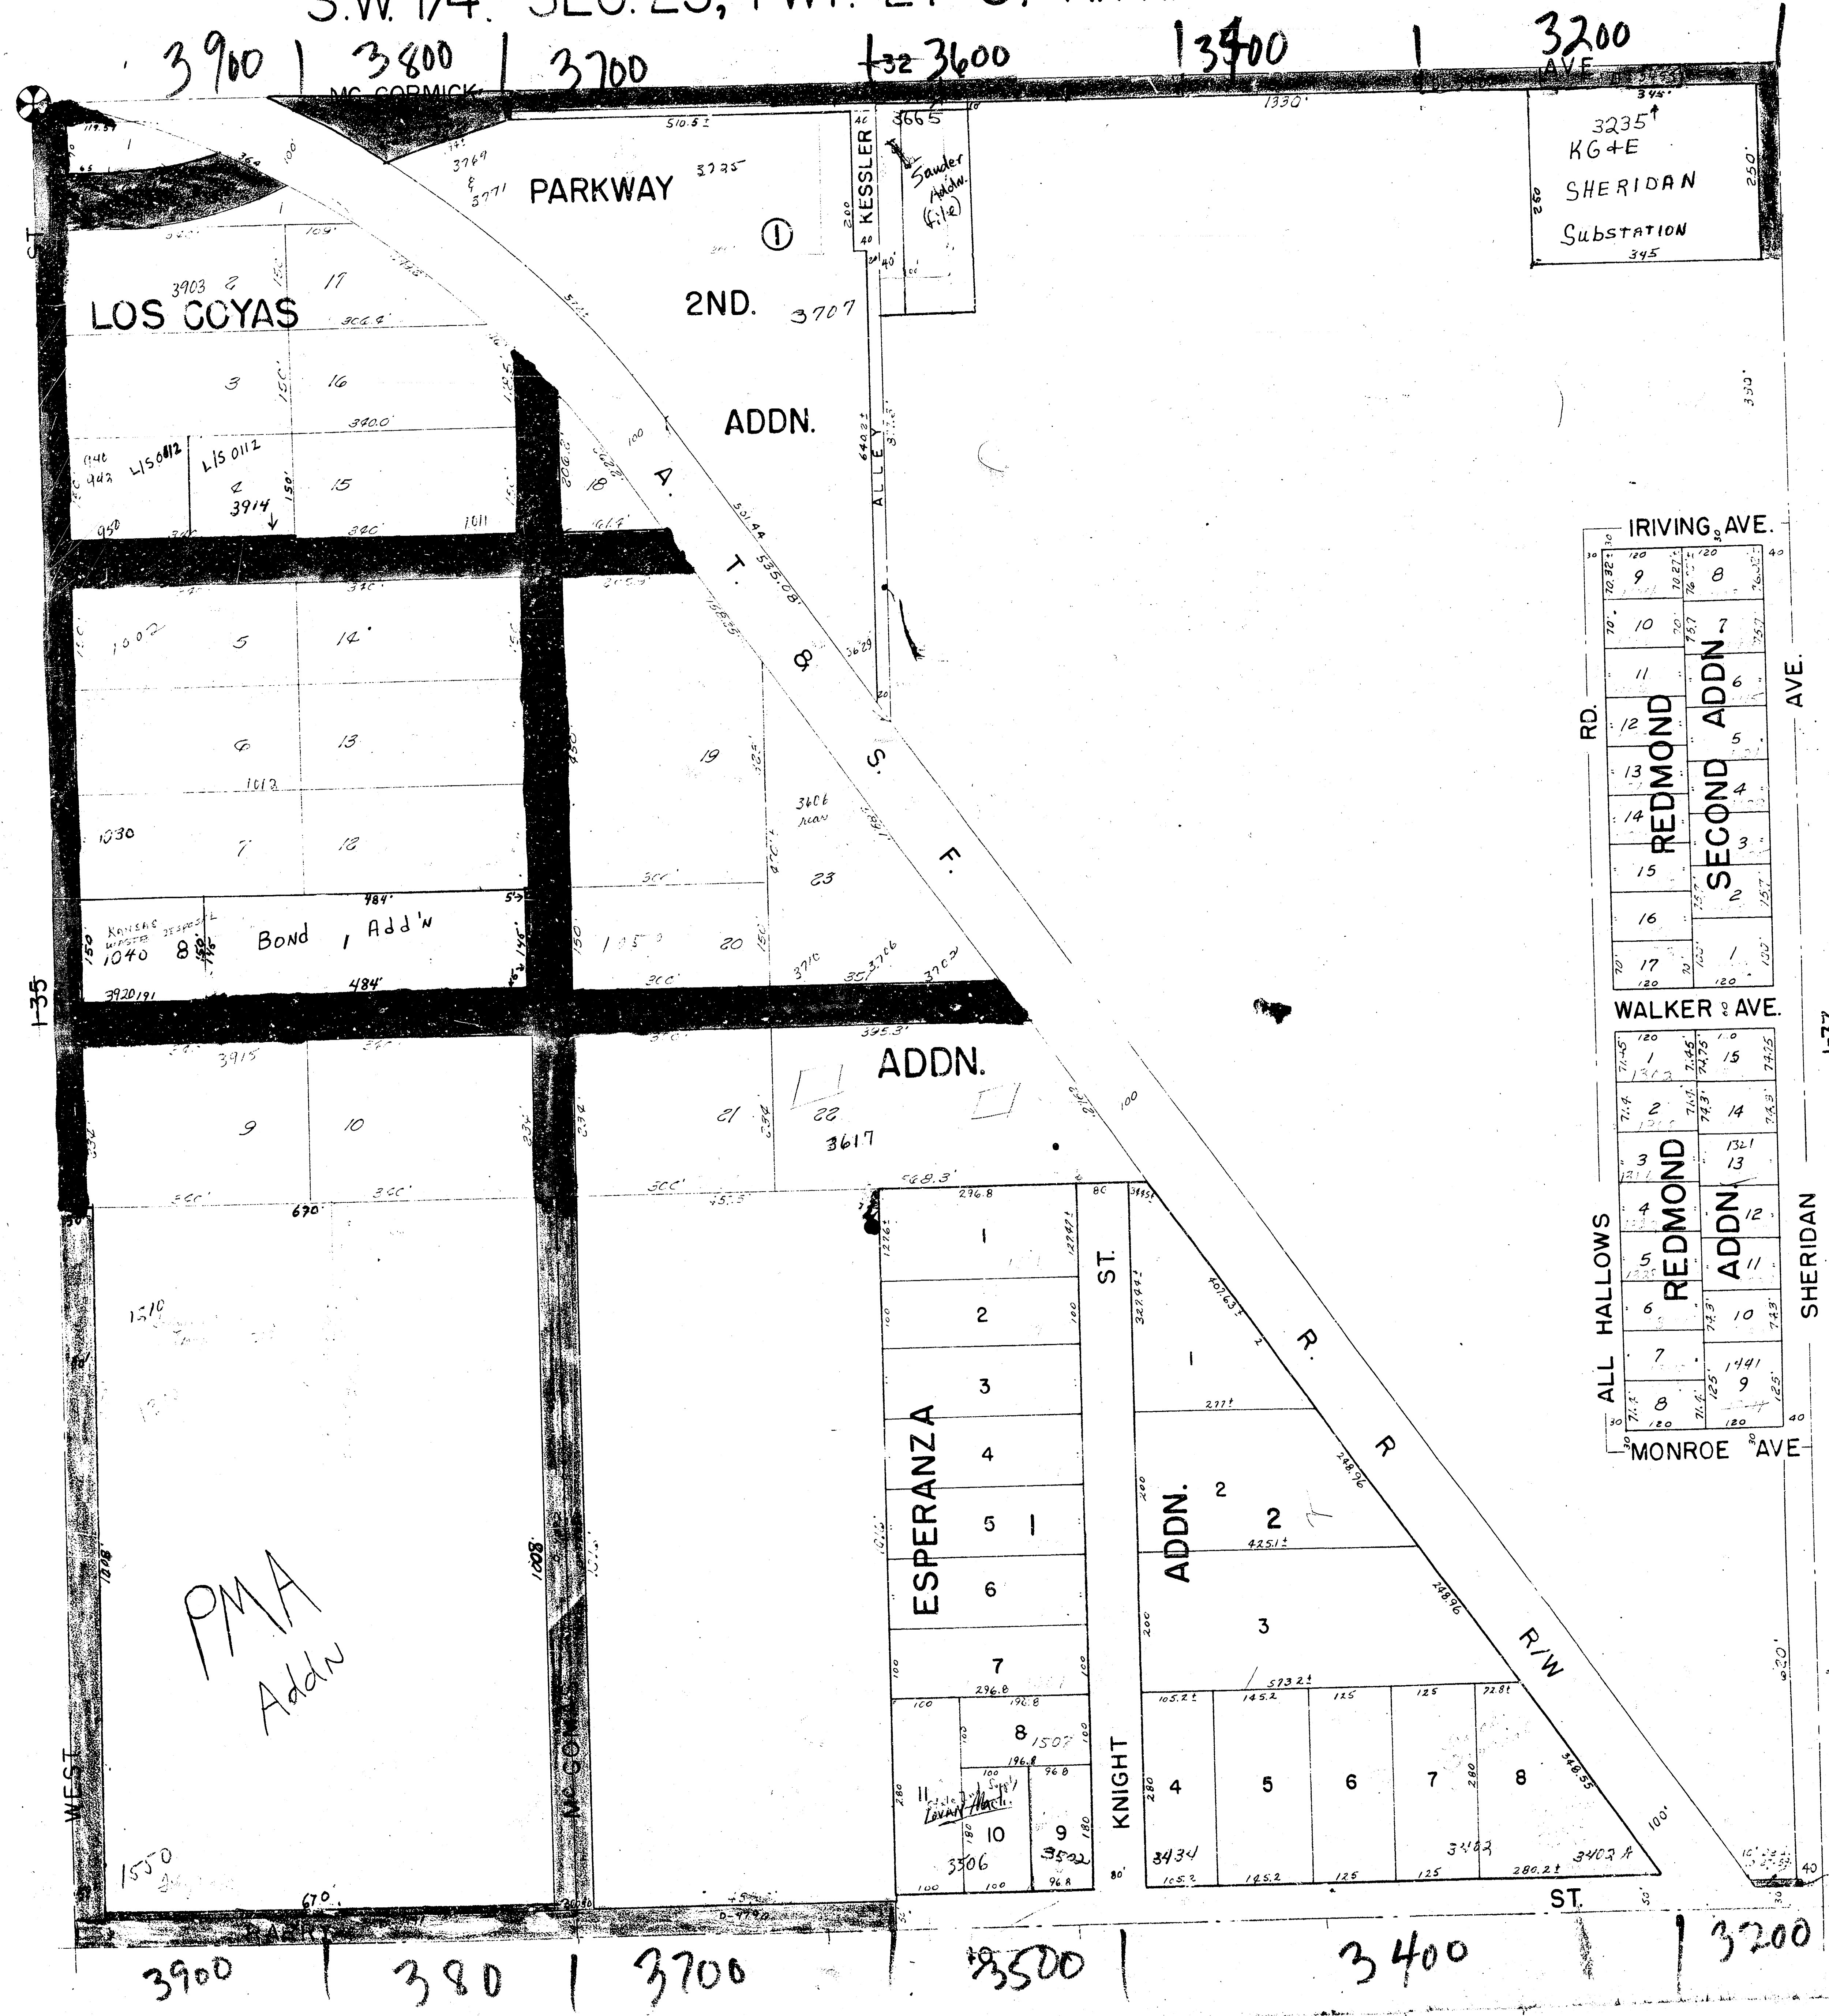



