
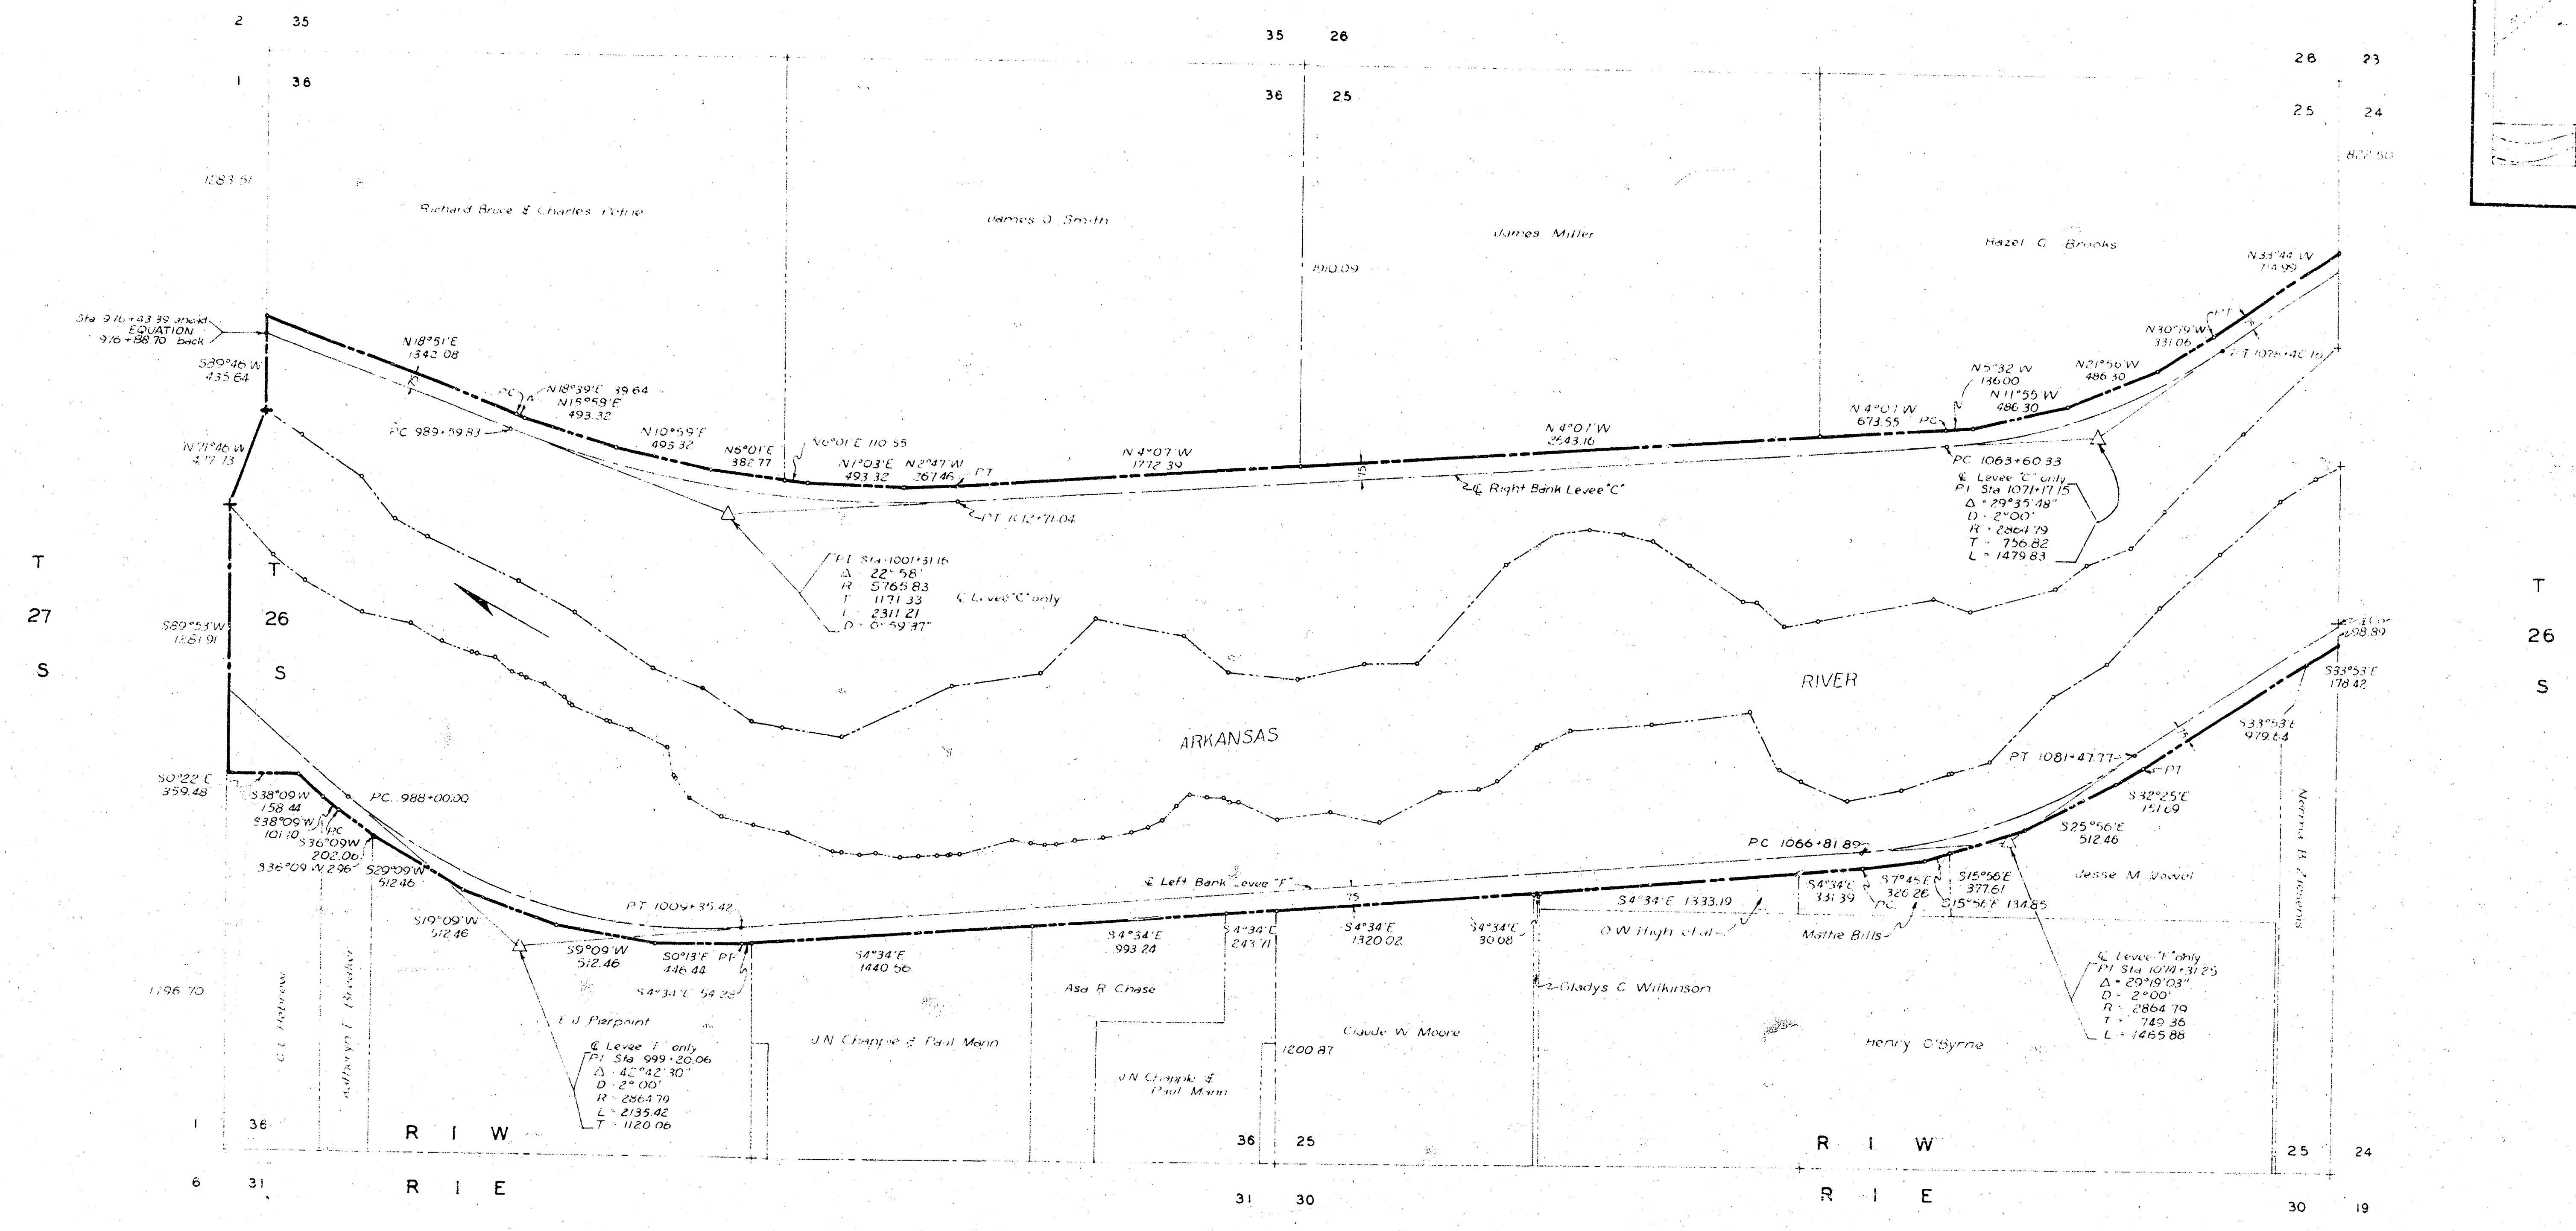
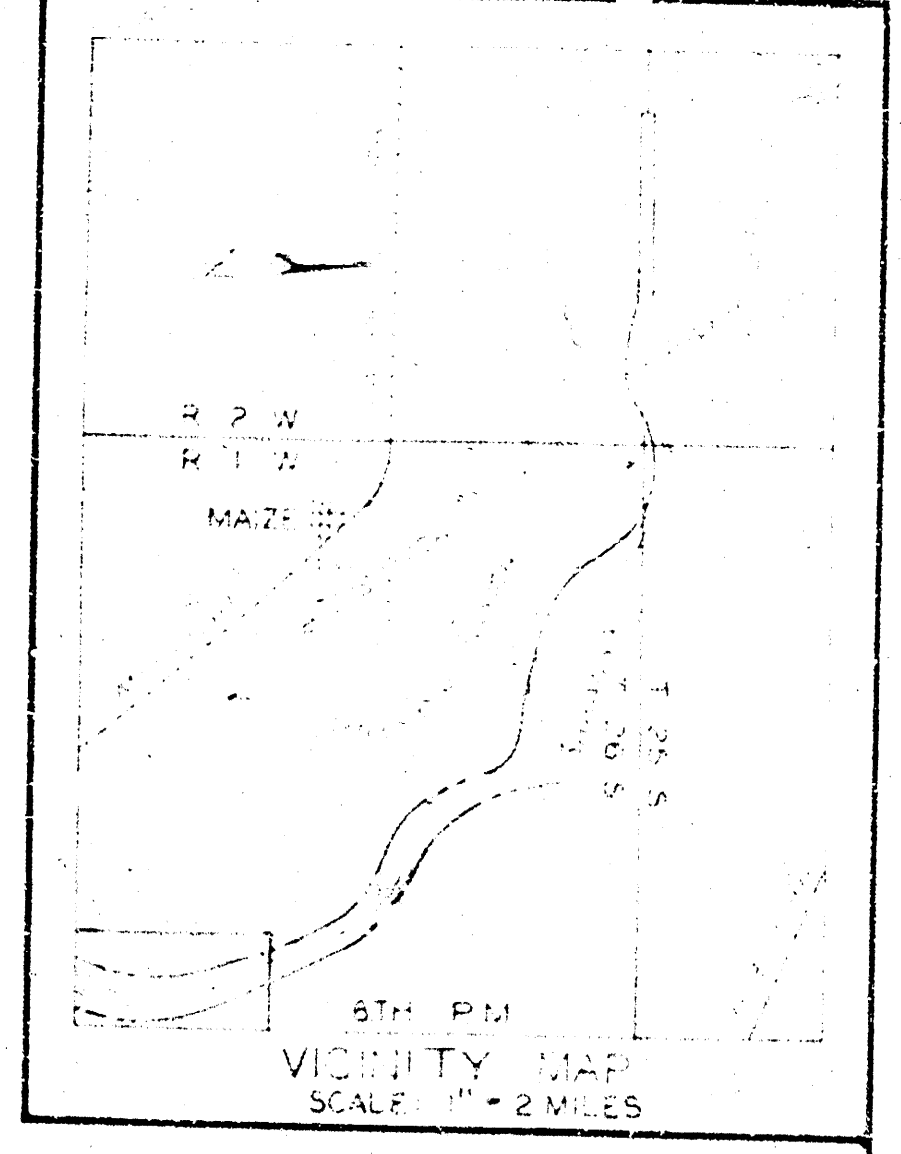


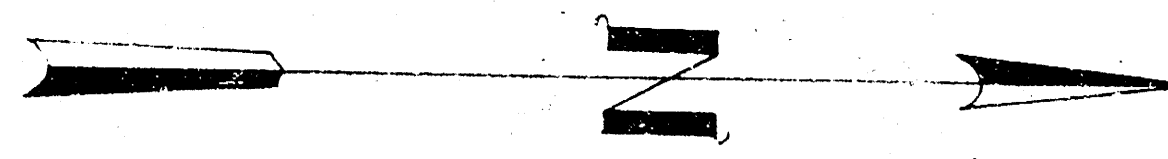


- LEGEND**
- CONCRETE MONUMENTS
 - △ P.I. OF CURVE
 - CENTER LINE OF LEVEES & CHANNEL
 - PROPERTY LINES
 - RIGHT OF WAY LIMITS

ARKANSAS RIVER BASIN
WICHITA AND VALLEY CENTER
FLOOD CONTROL PROJECT
ARKANSAS RIVER LEVEES
PLAN

SCALE 1 INCH = 400 FEET
CITY-COUNTY ENGINEER OFFICE WICHITA, KANSAS
SHEET 1 OF 6 SHEETS

DRAWN BY: JRS
TRACED
CHECKED

APPROVED
ENGINEER IN CHARGE

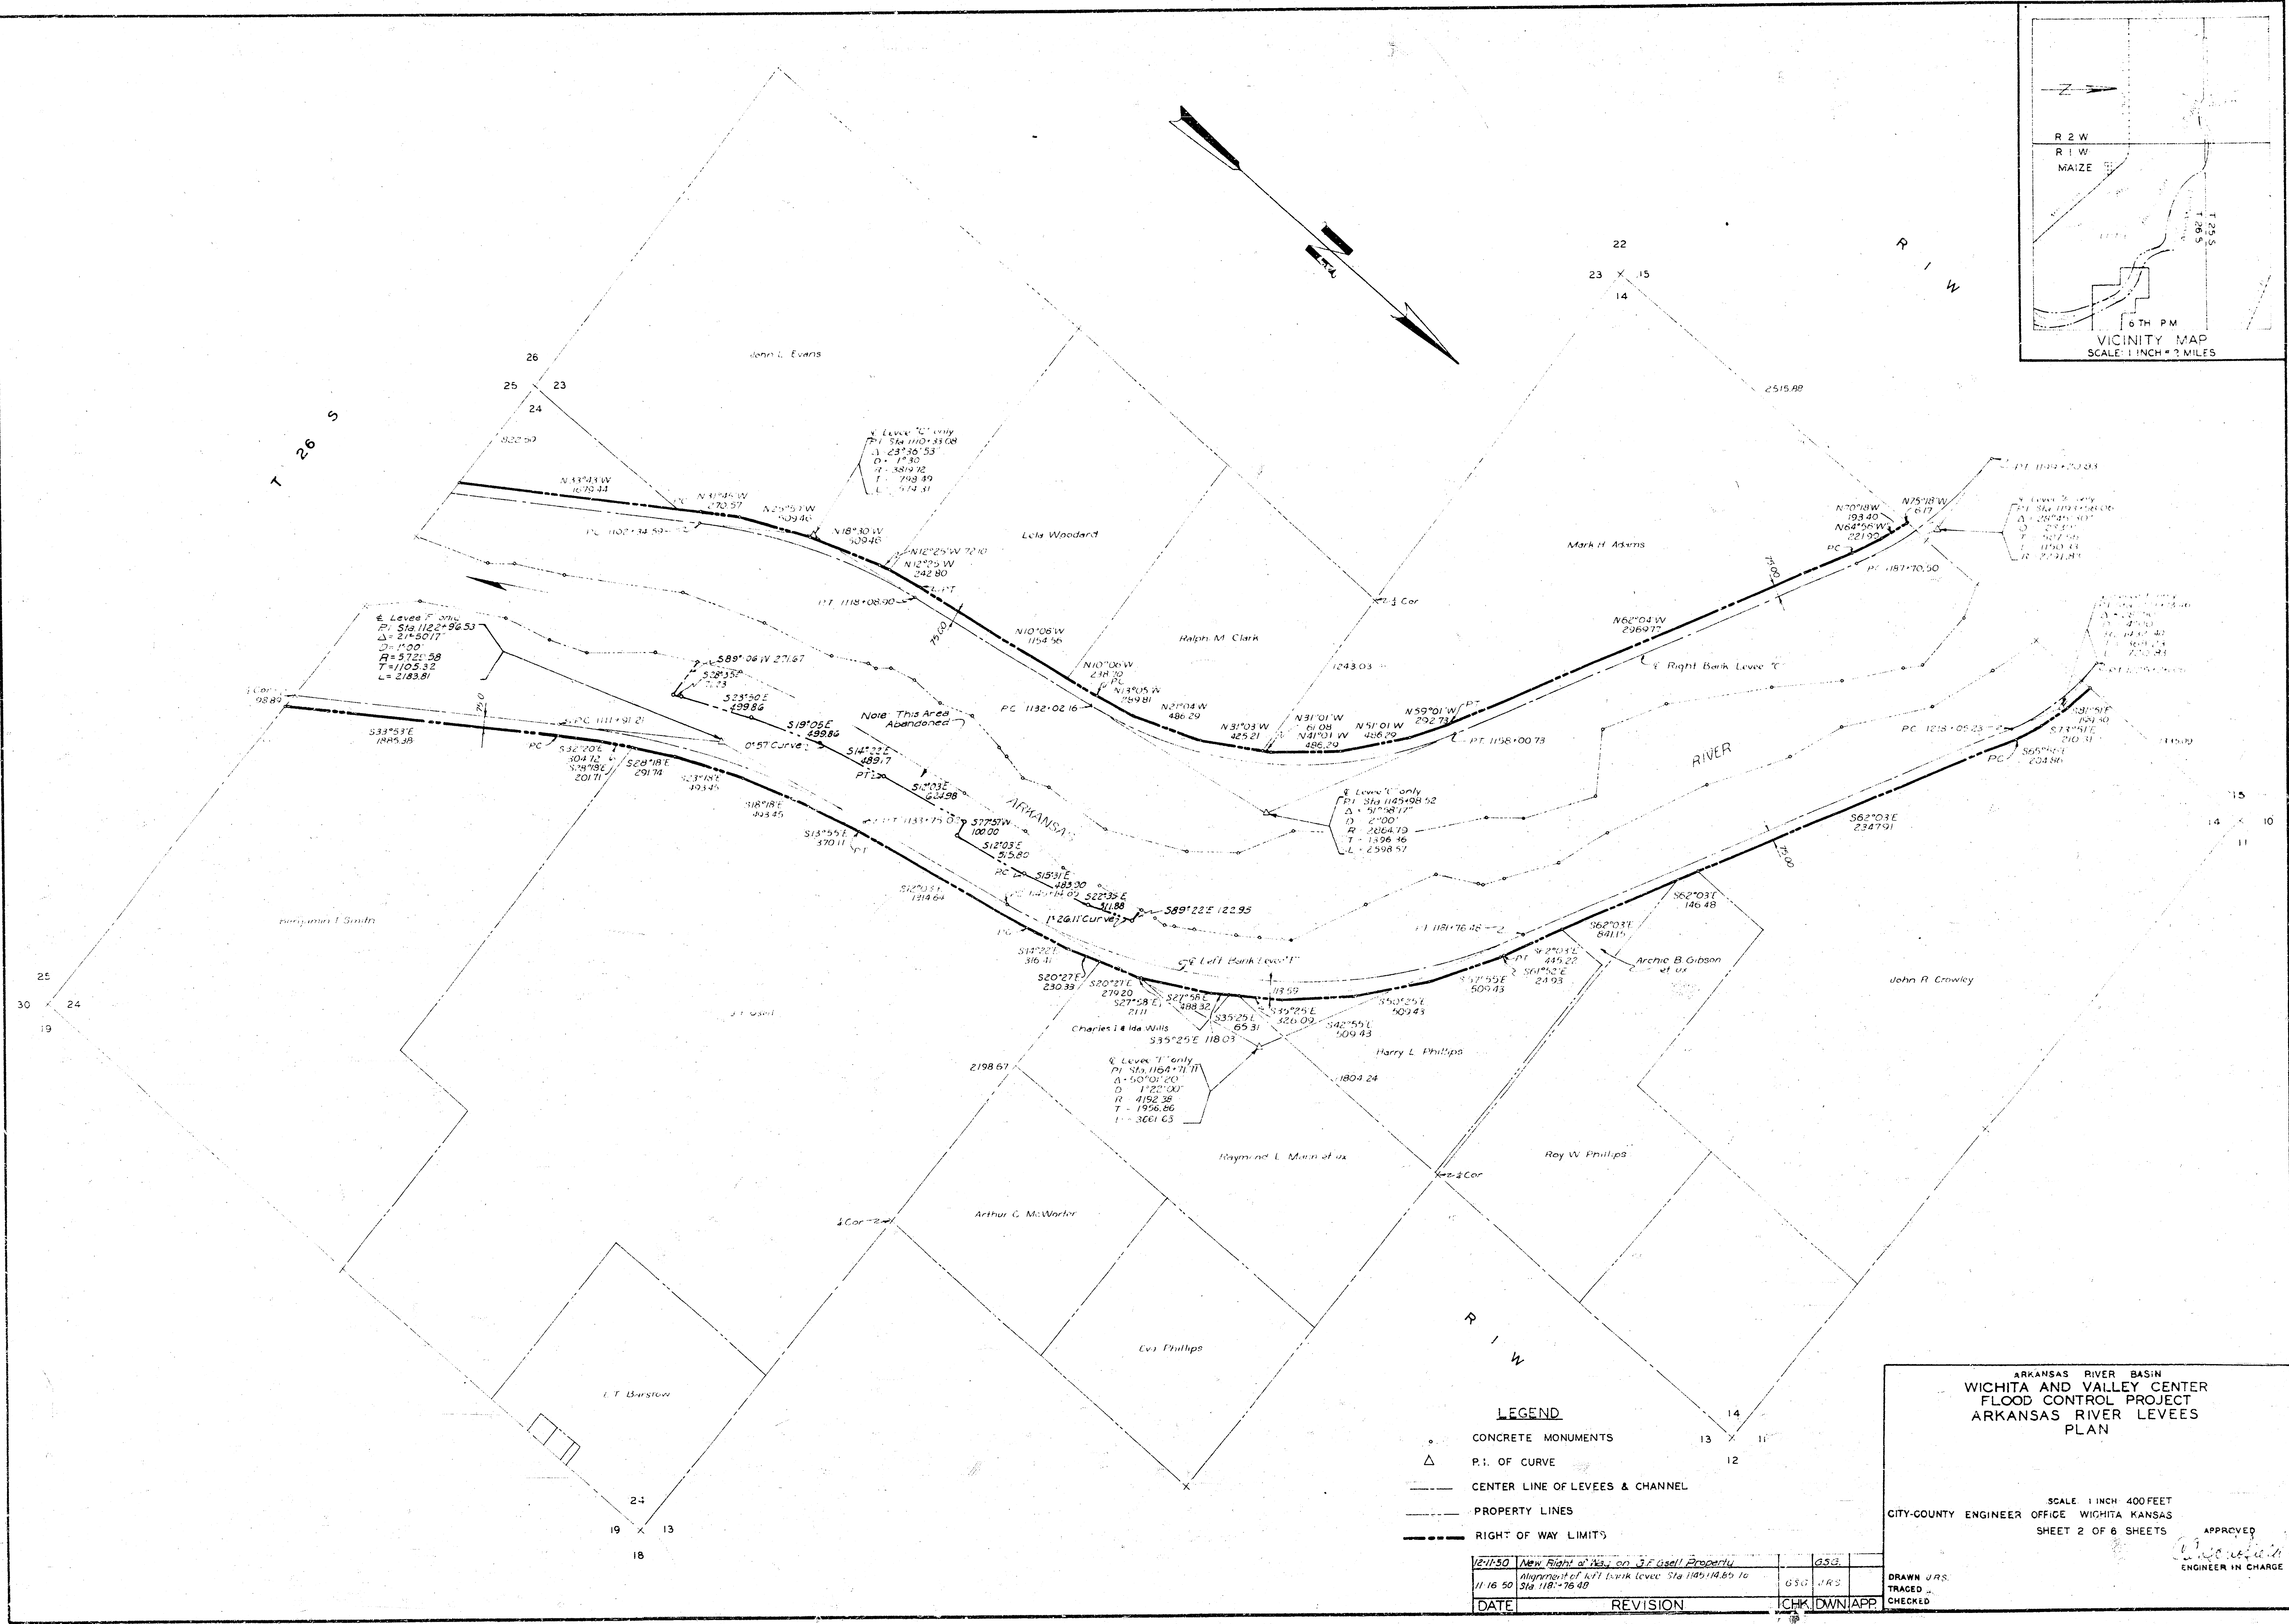

LEGEND			
●	CONCRETE MONUMENTS		
Δ	P.I. OF CURVE		
—	CENTER LINE OF LEVEES & CHANNEL		
---	PROPERTY LINES		
---	RIGHT OF WAY LIMITS		


11/16/50	New Right of Way on 1/2 Acre Property	655	
11/16/50	Alignment of RTT Bank Levee Sta 118+14.85 to Sta 118+76.40	655	JRS
DATE	REVISION	CHK	DWN/APP



ARKANSAS RIVER BASIN
WICHITA AND VALLEY CENTER
FLOOD CONTROL PROJECT
ARKANSAS RIVER LEVEES
PLAN

SCALE 1 INCH = 400 FEET
CITY-COUNTY ENGINEER OFFICE WICHITA KANSAS
SHEET 2 OF 6 SHEETS

APPROVED
[Signature]
ENGINEER IN CHARGE

DRAWN JRS
TRACED
CHECKED

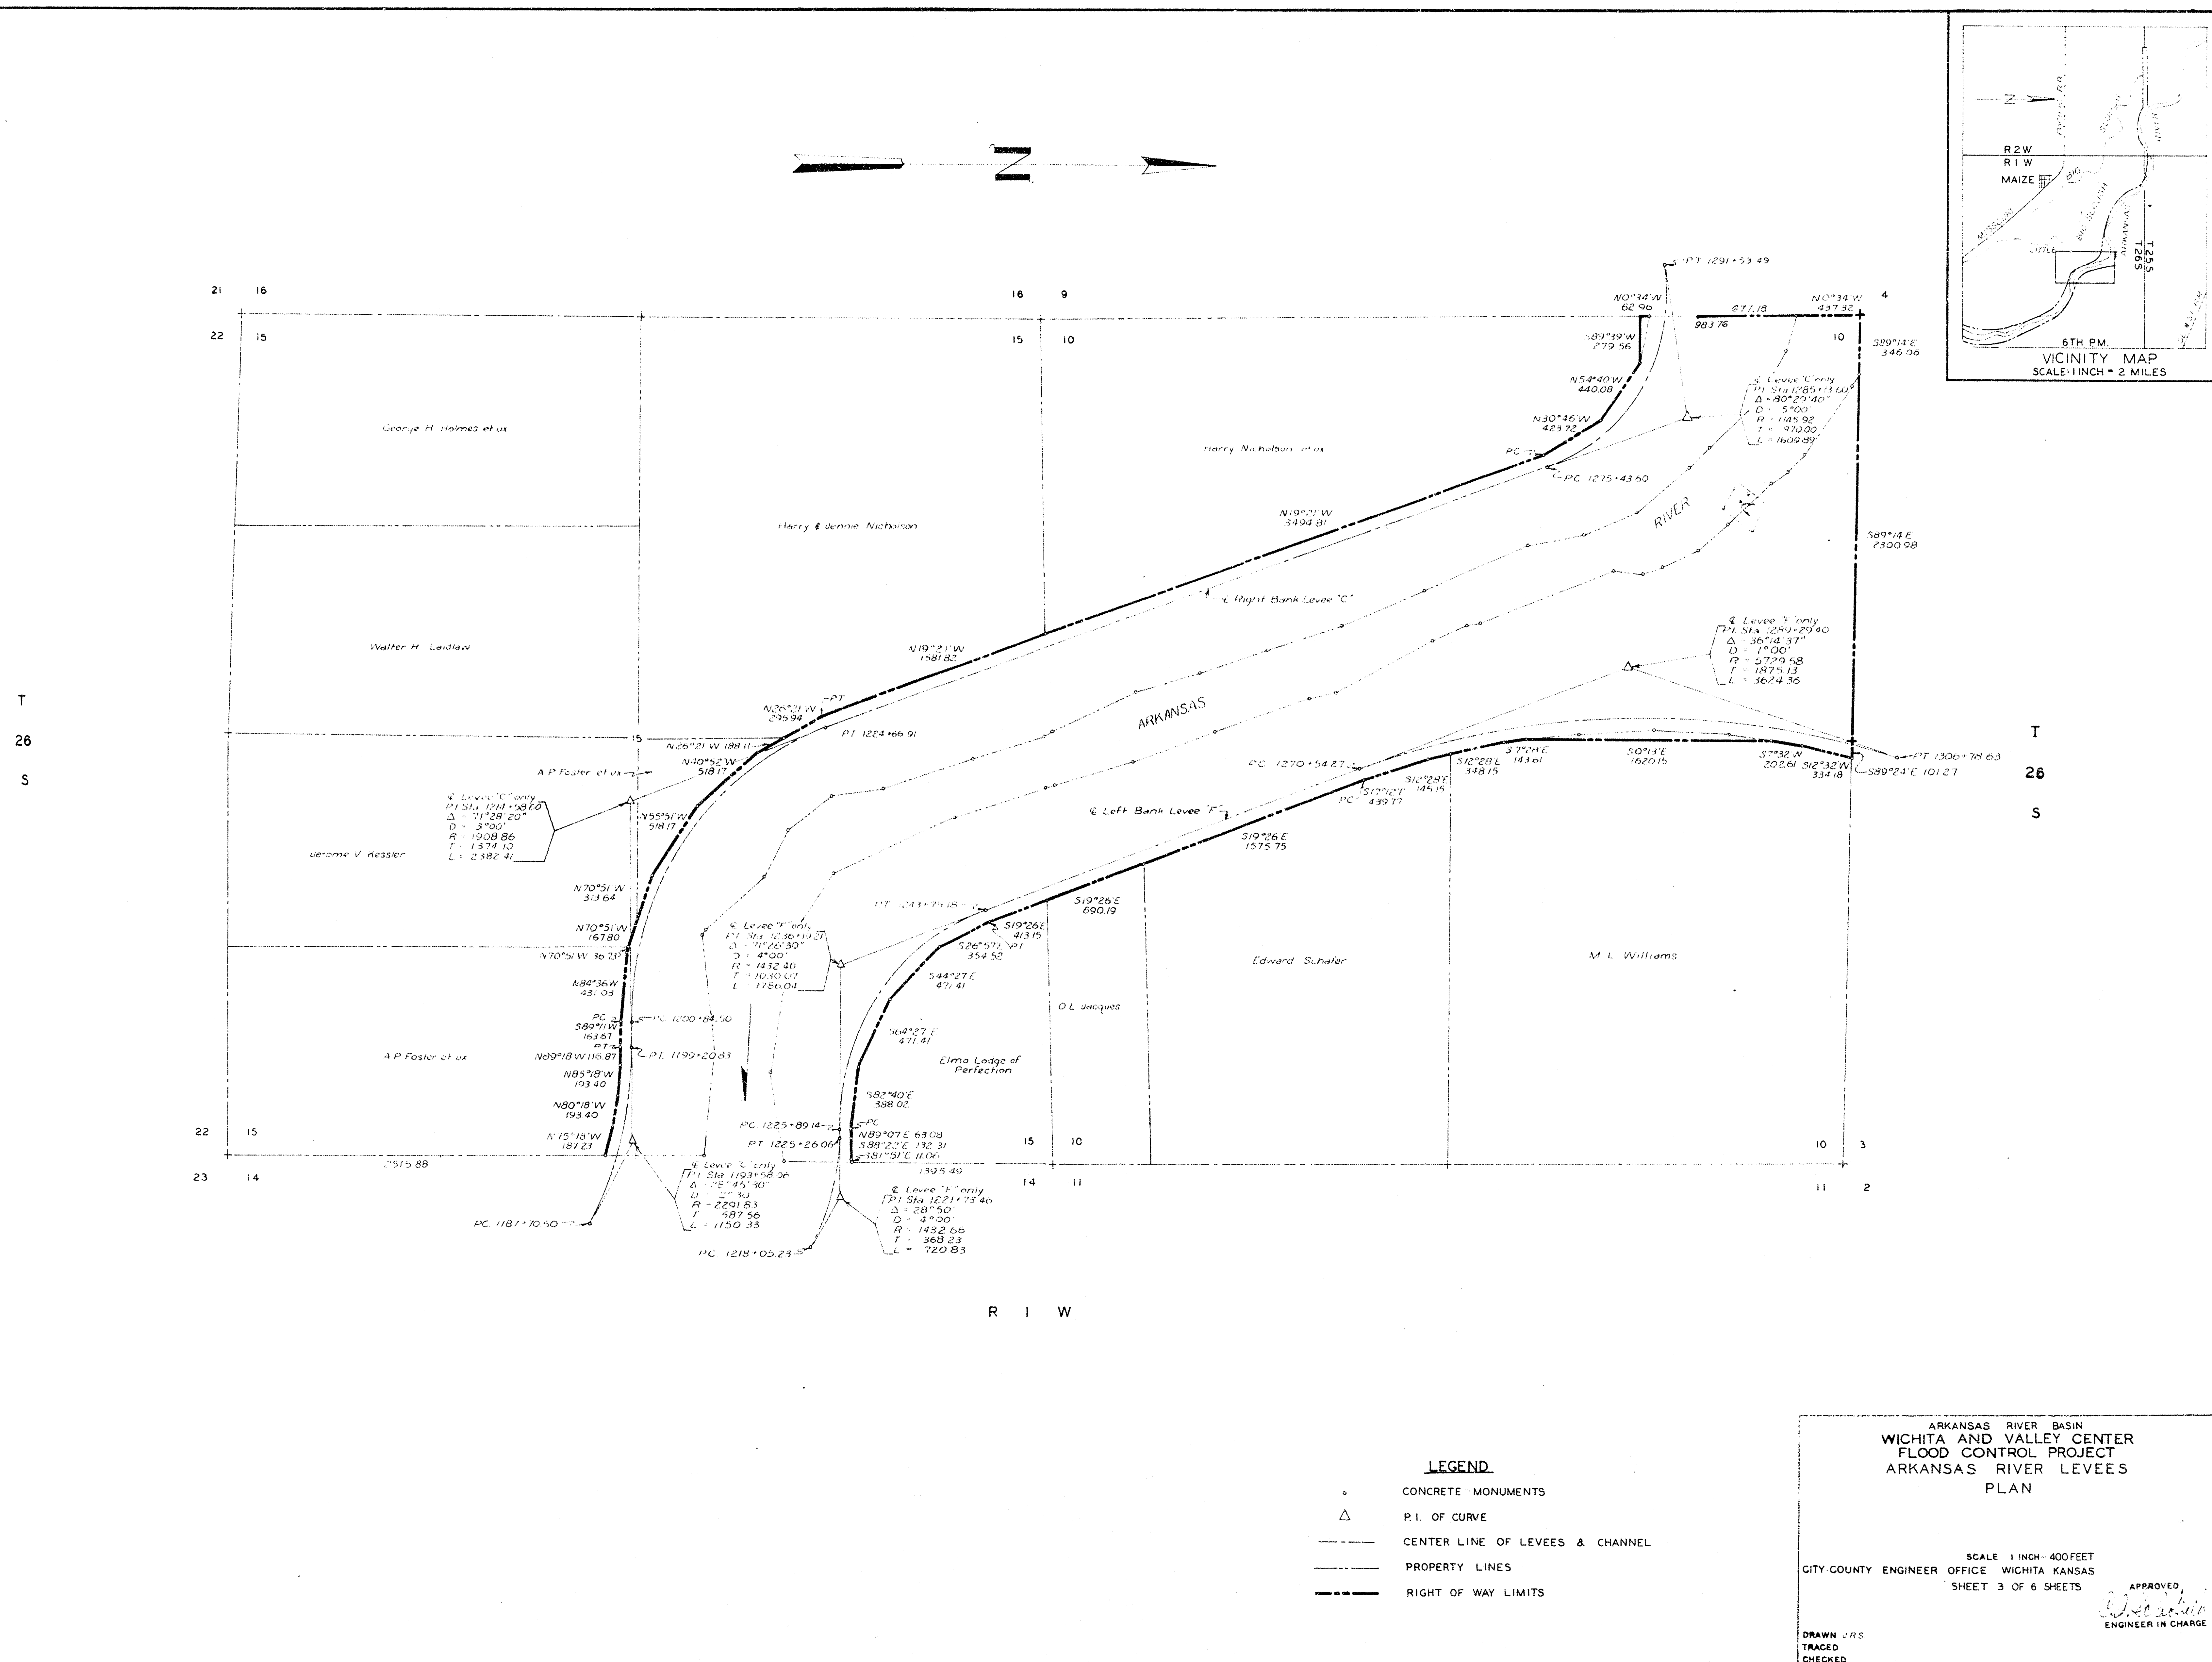

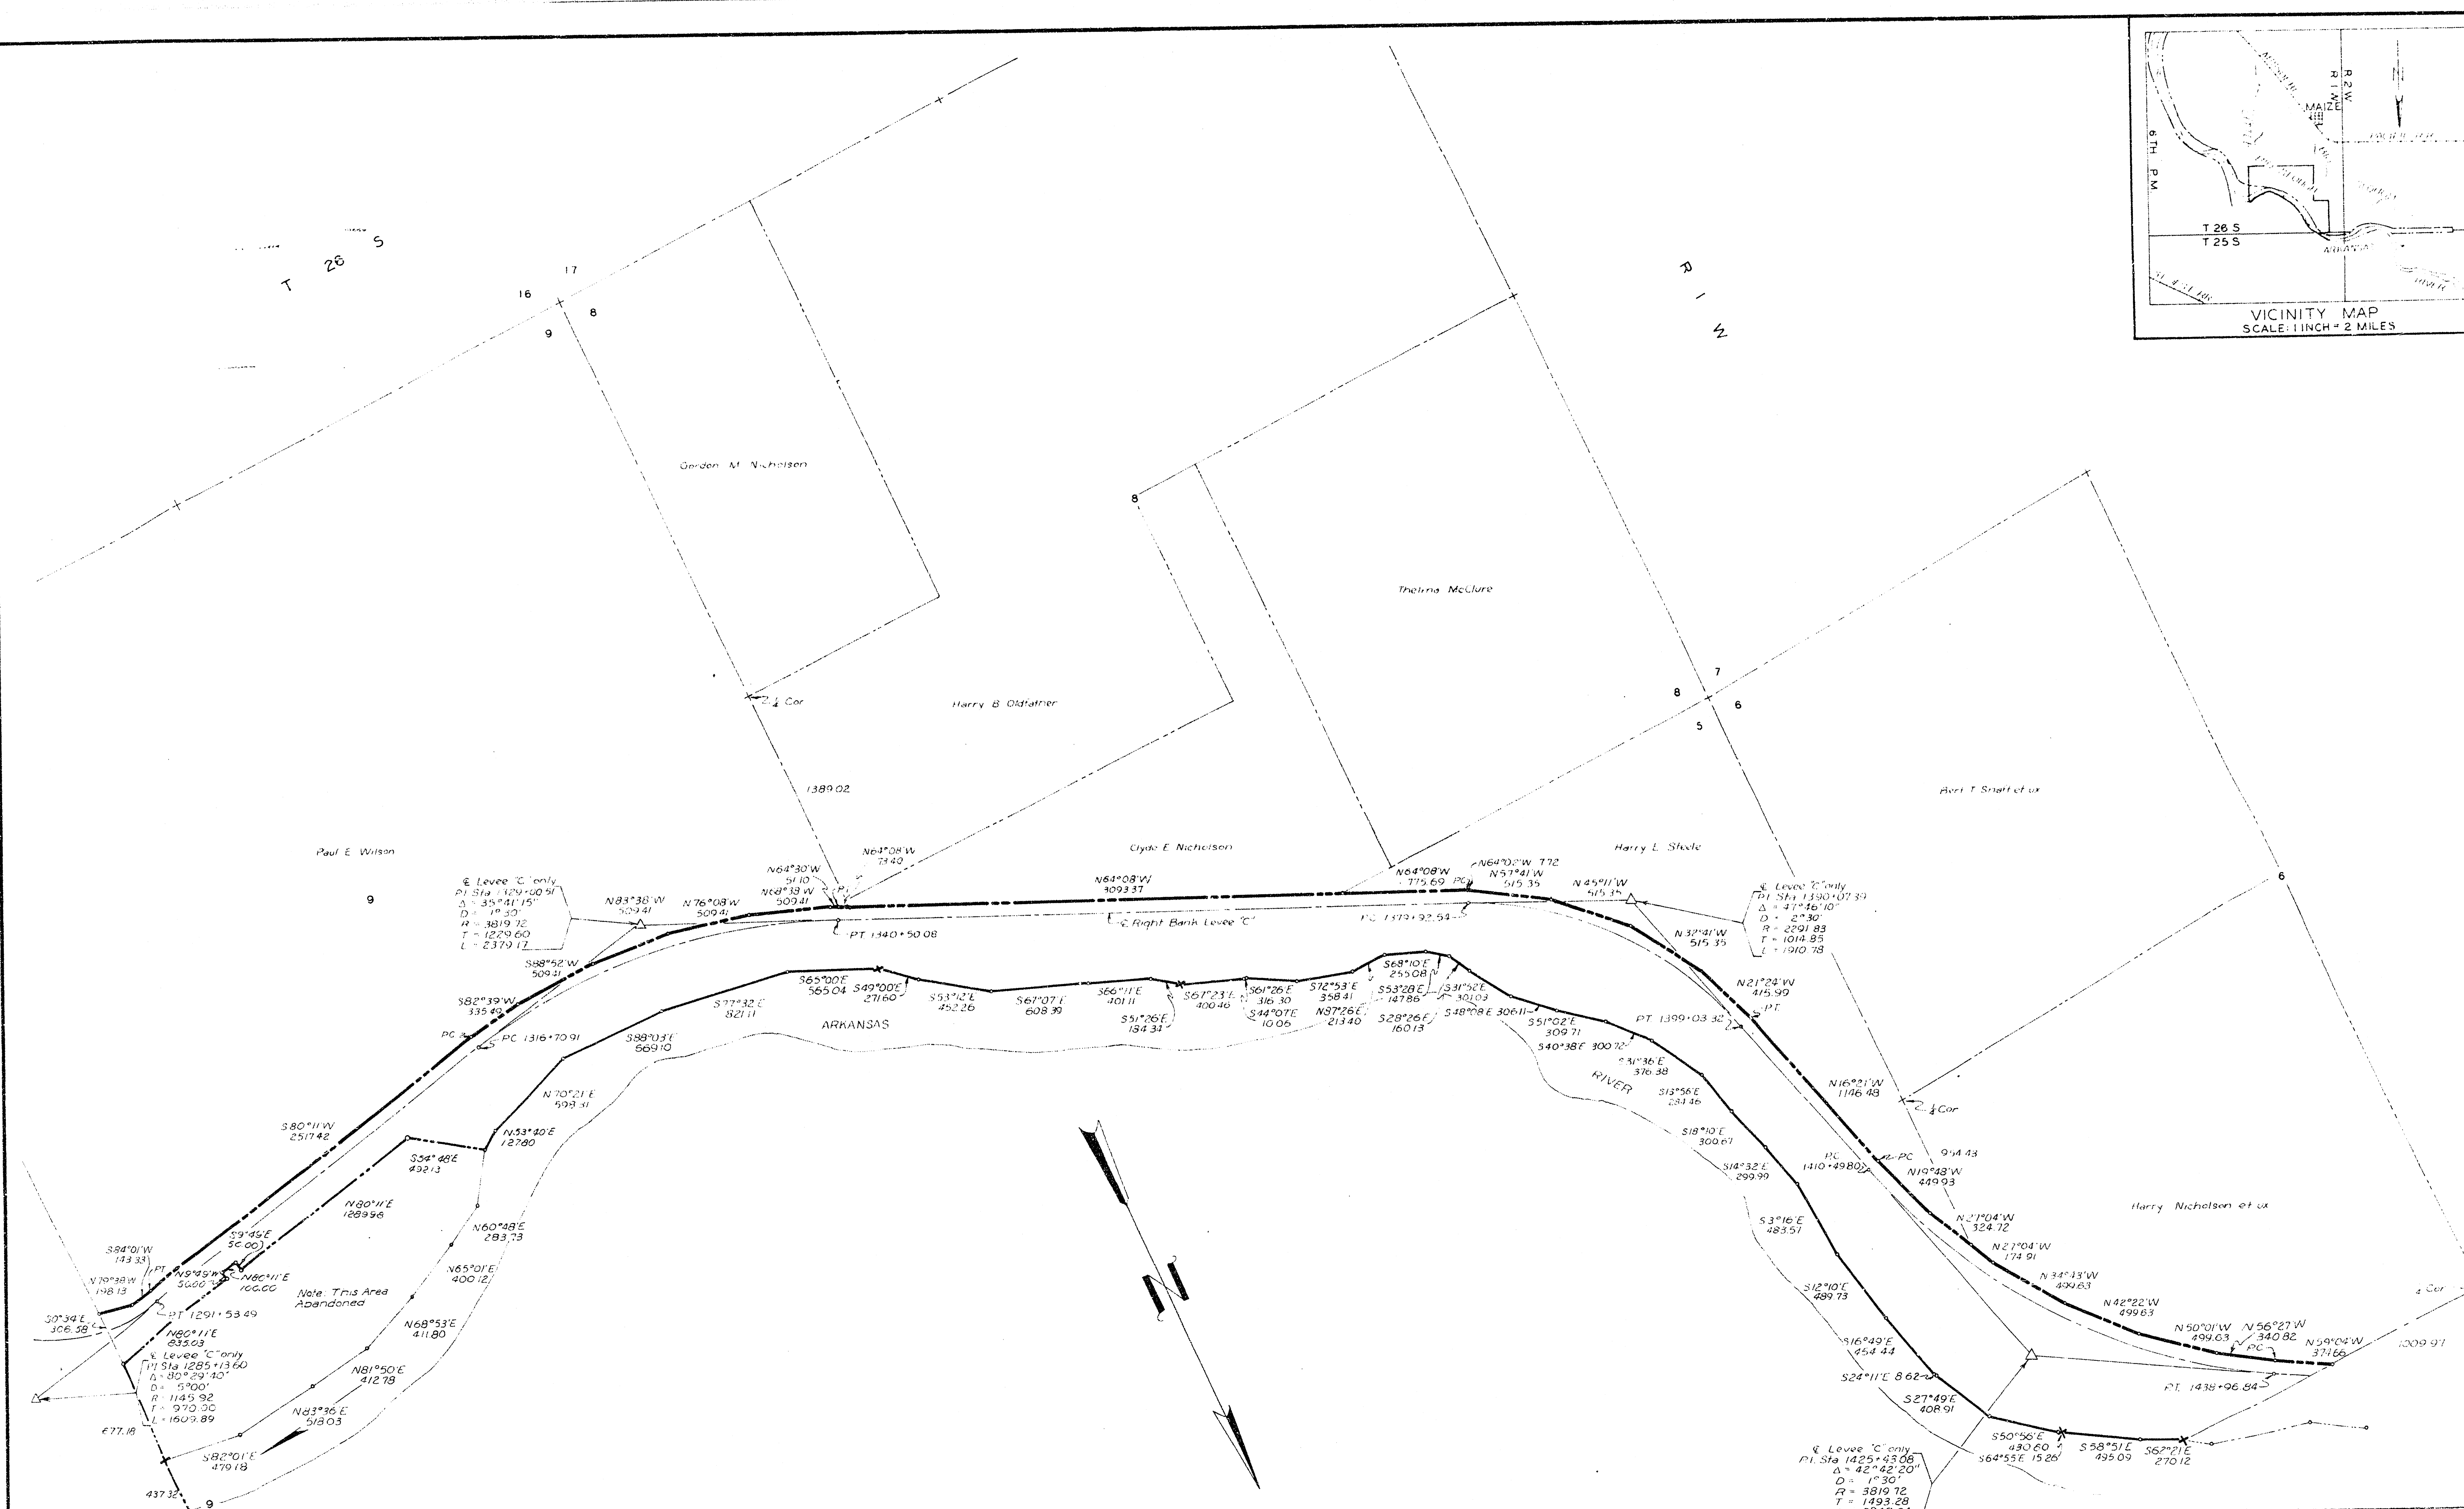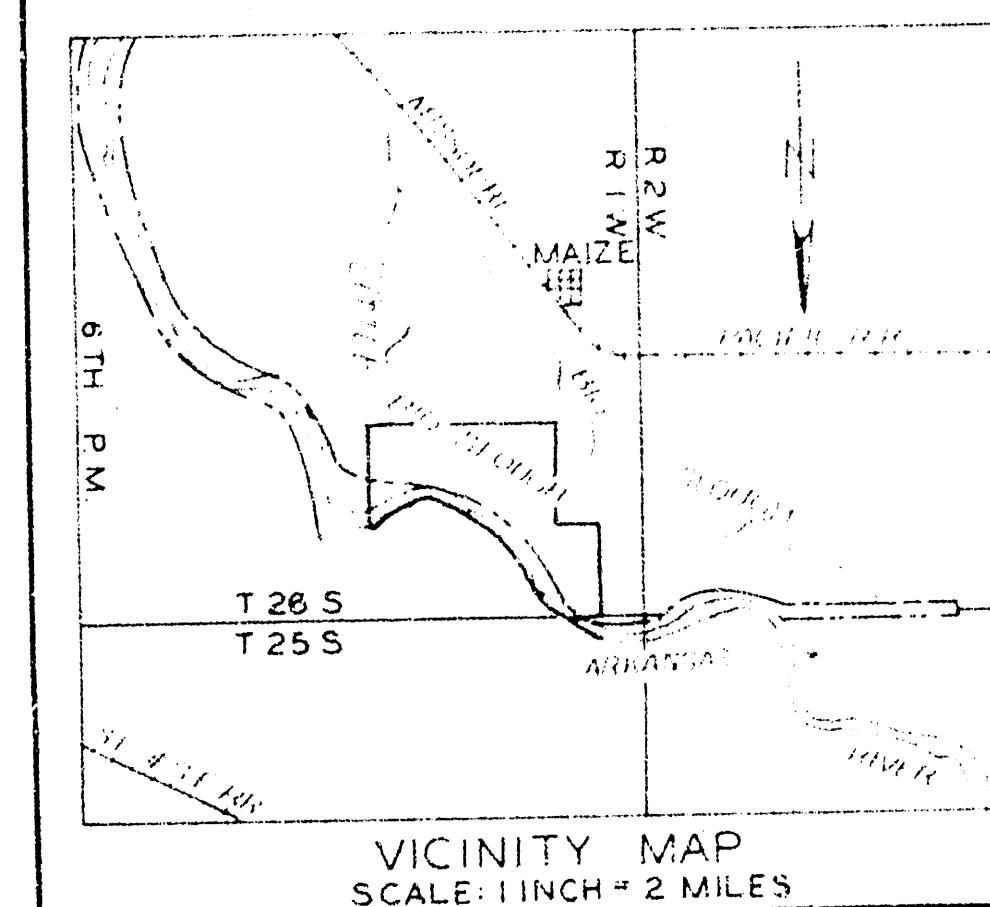

LEGEND



- CONCRETE MONUMENTS
- △ P.I. OF CURVES
- CENTER LINE OF LEVEES & CHANNEL
- PROPERTY LINES
- RIGHT OF WAY LIMITS


**ARKANSAS RIVER BASIN
WICHITA AND VALLEY CENTER
FLOOD CONTROL PROJECT
ARKANSAS RIVER LEVEES
PLAN**

SCALE 1 INCH = 400 FEET
CITY-COUNTY ENGINEER OFFICE WICHITA KANSAS
SHEET 4 OF 6 SHEETS

APPROVED
[Signature]
ENGINEER IN CHARGE

DATE	12/1/50	REVISION	New Right of Way on Paul E. Wilson Property	CHK	G.S.	TLH	APP	TRACED	DWN	APP	CHECKED
------	---------	----------	---	-----	------	-----	-----	--------	-----	-----	---------

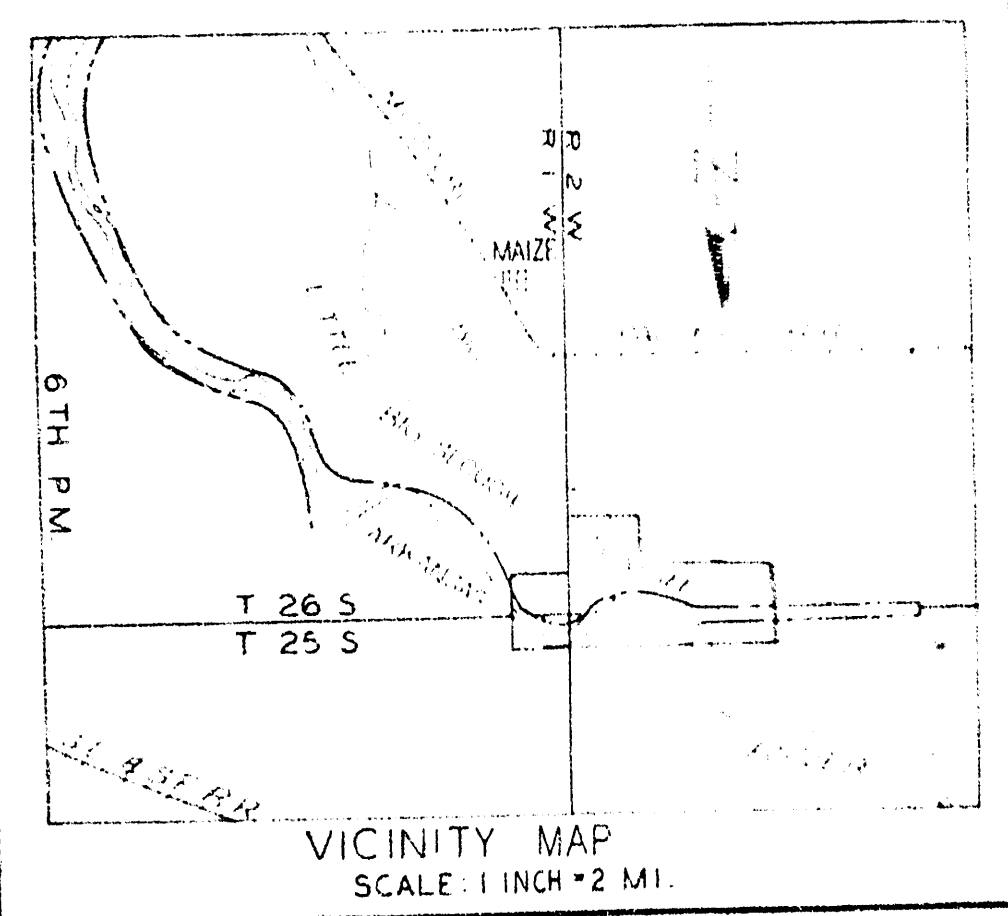
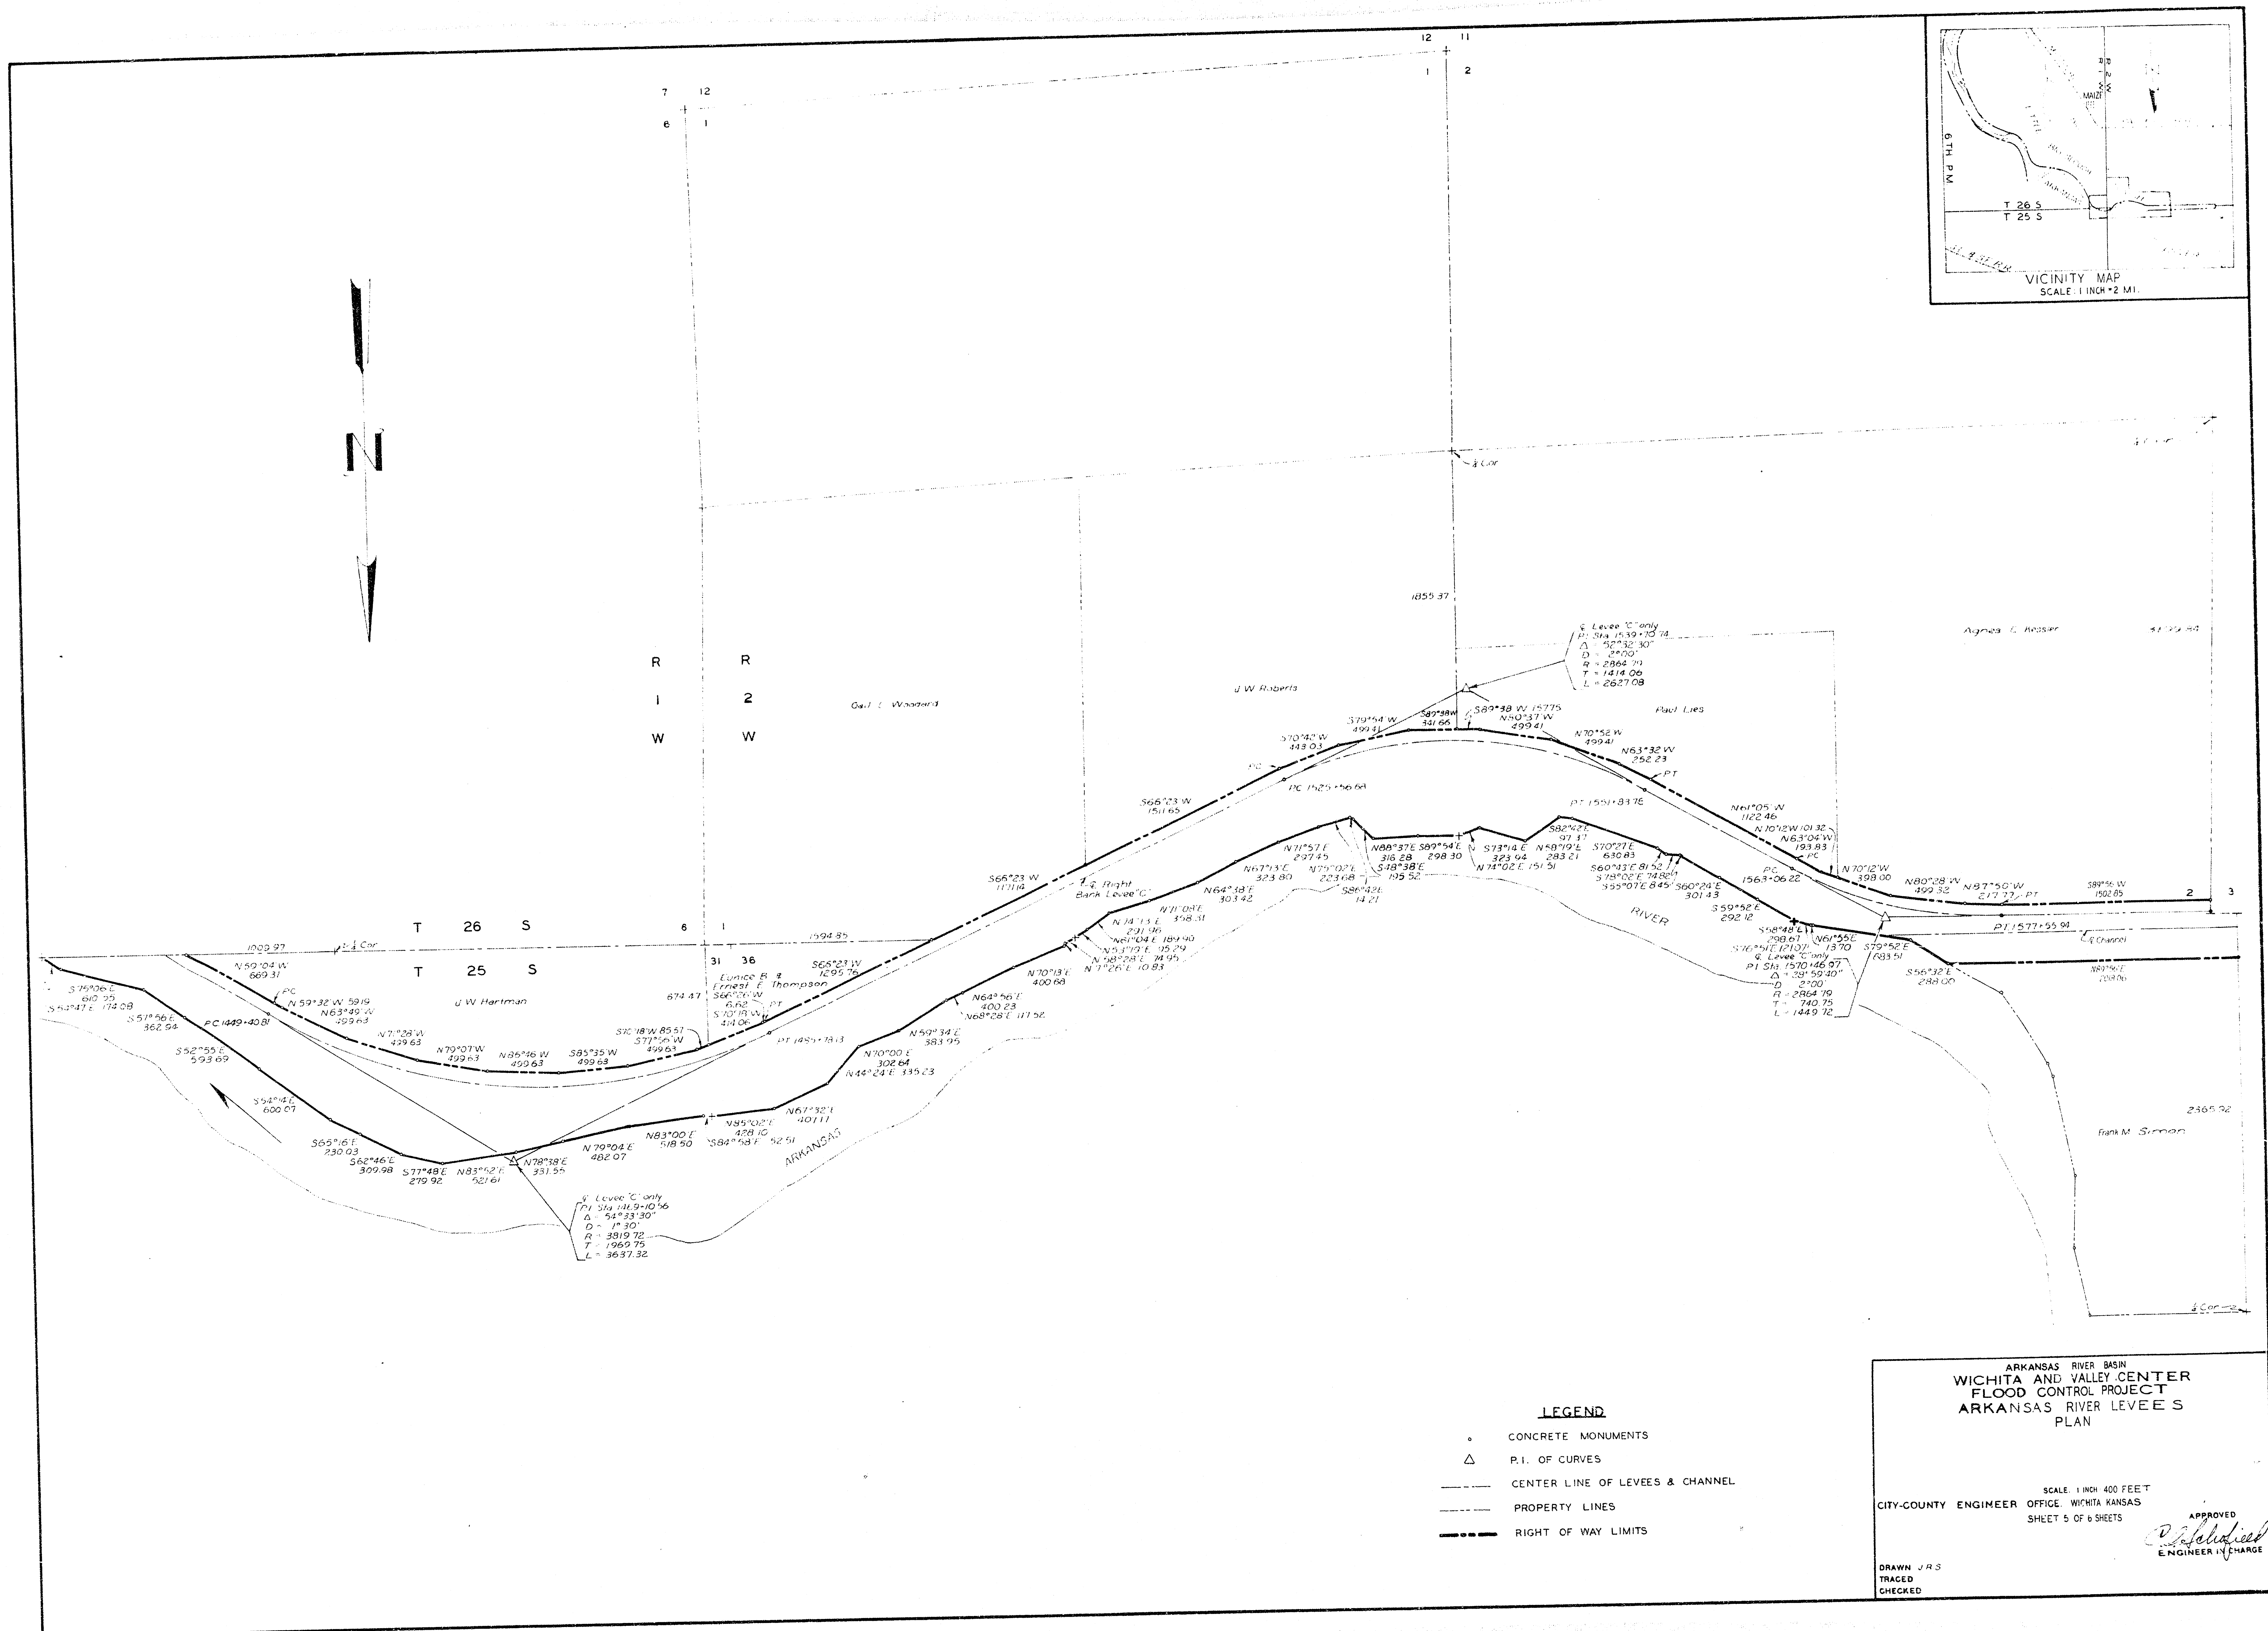


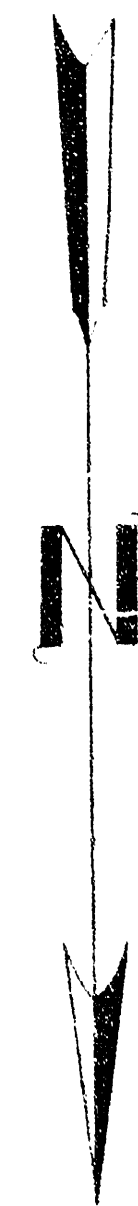

T 26 S
T 25 S

R
2
W

R
2
W

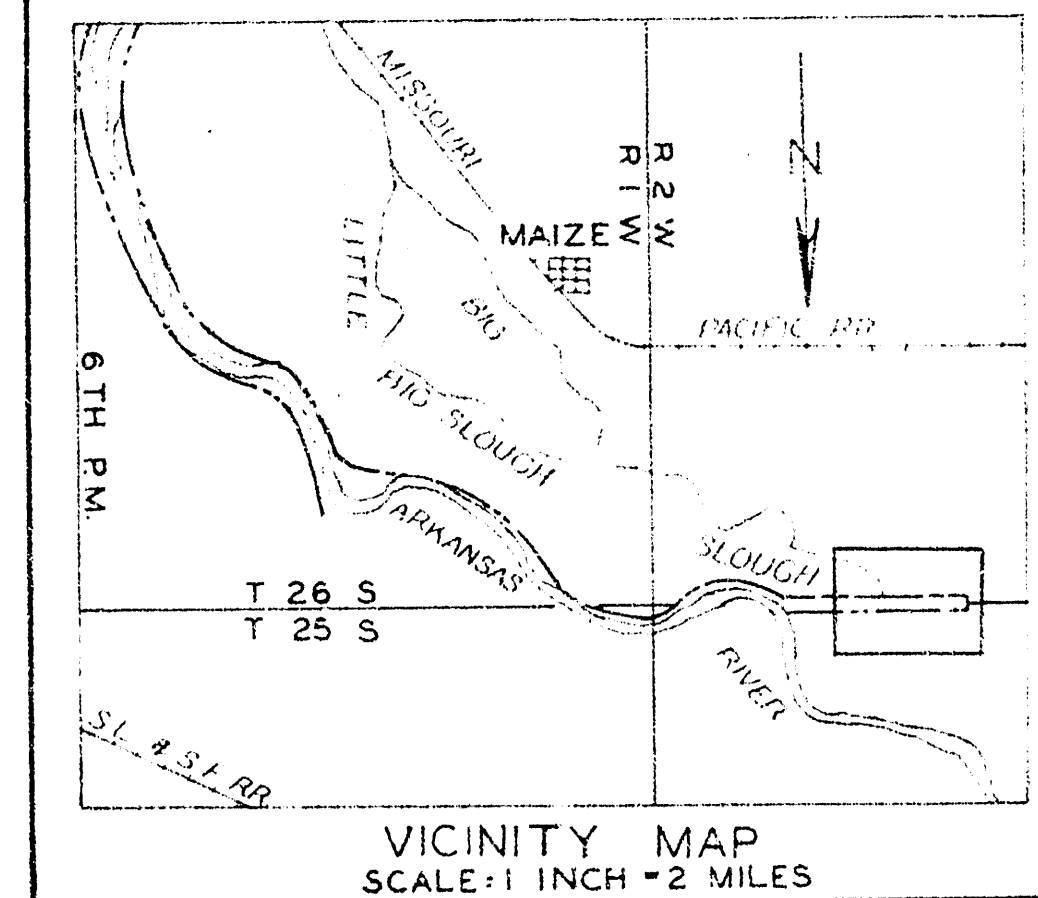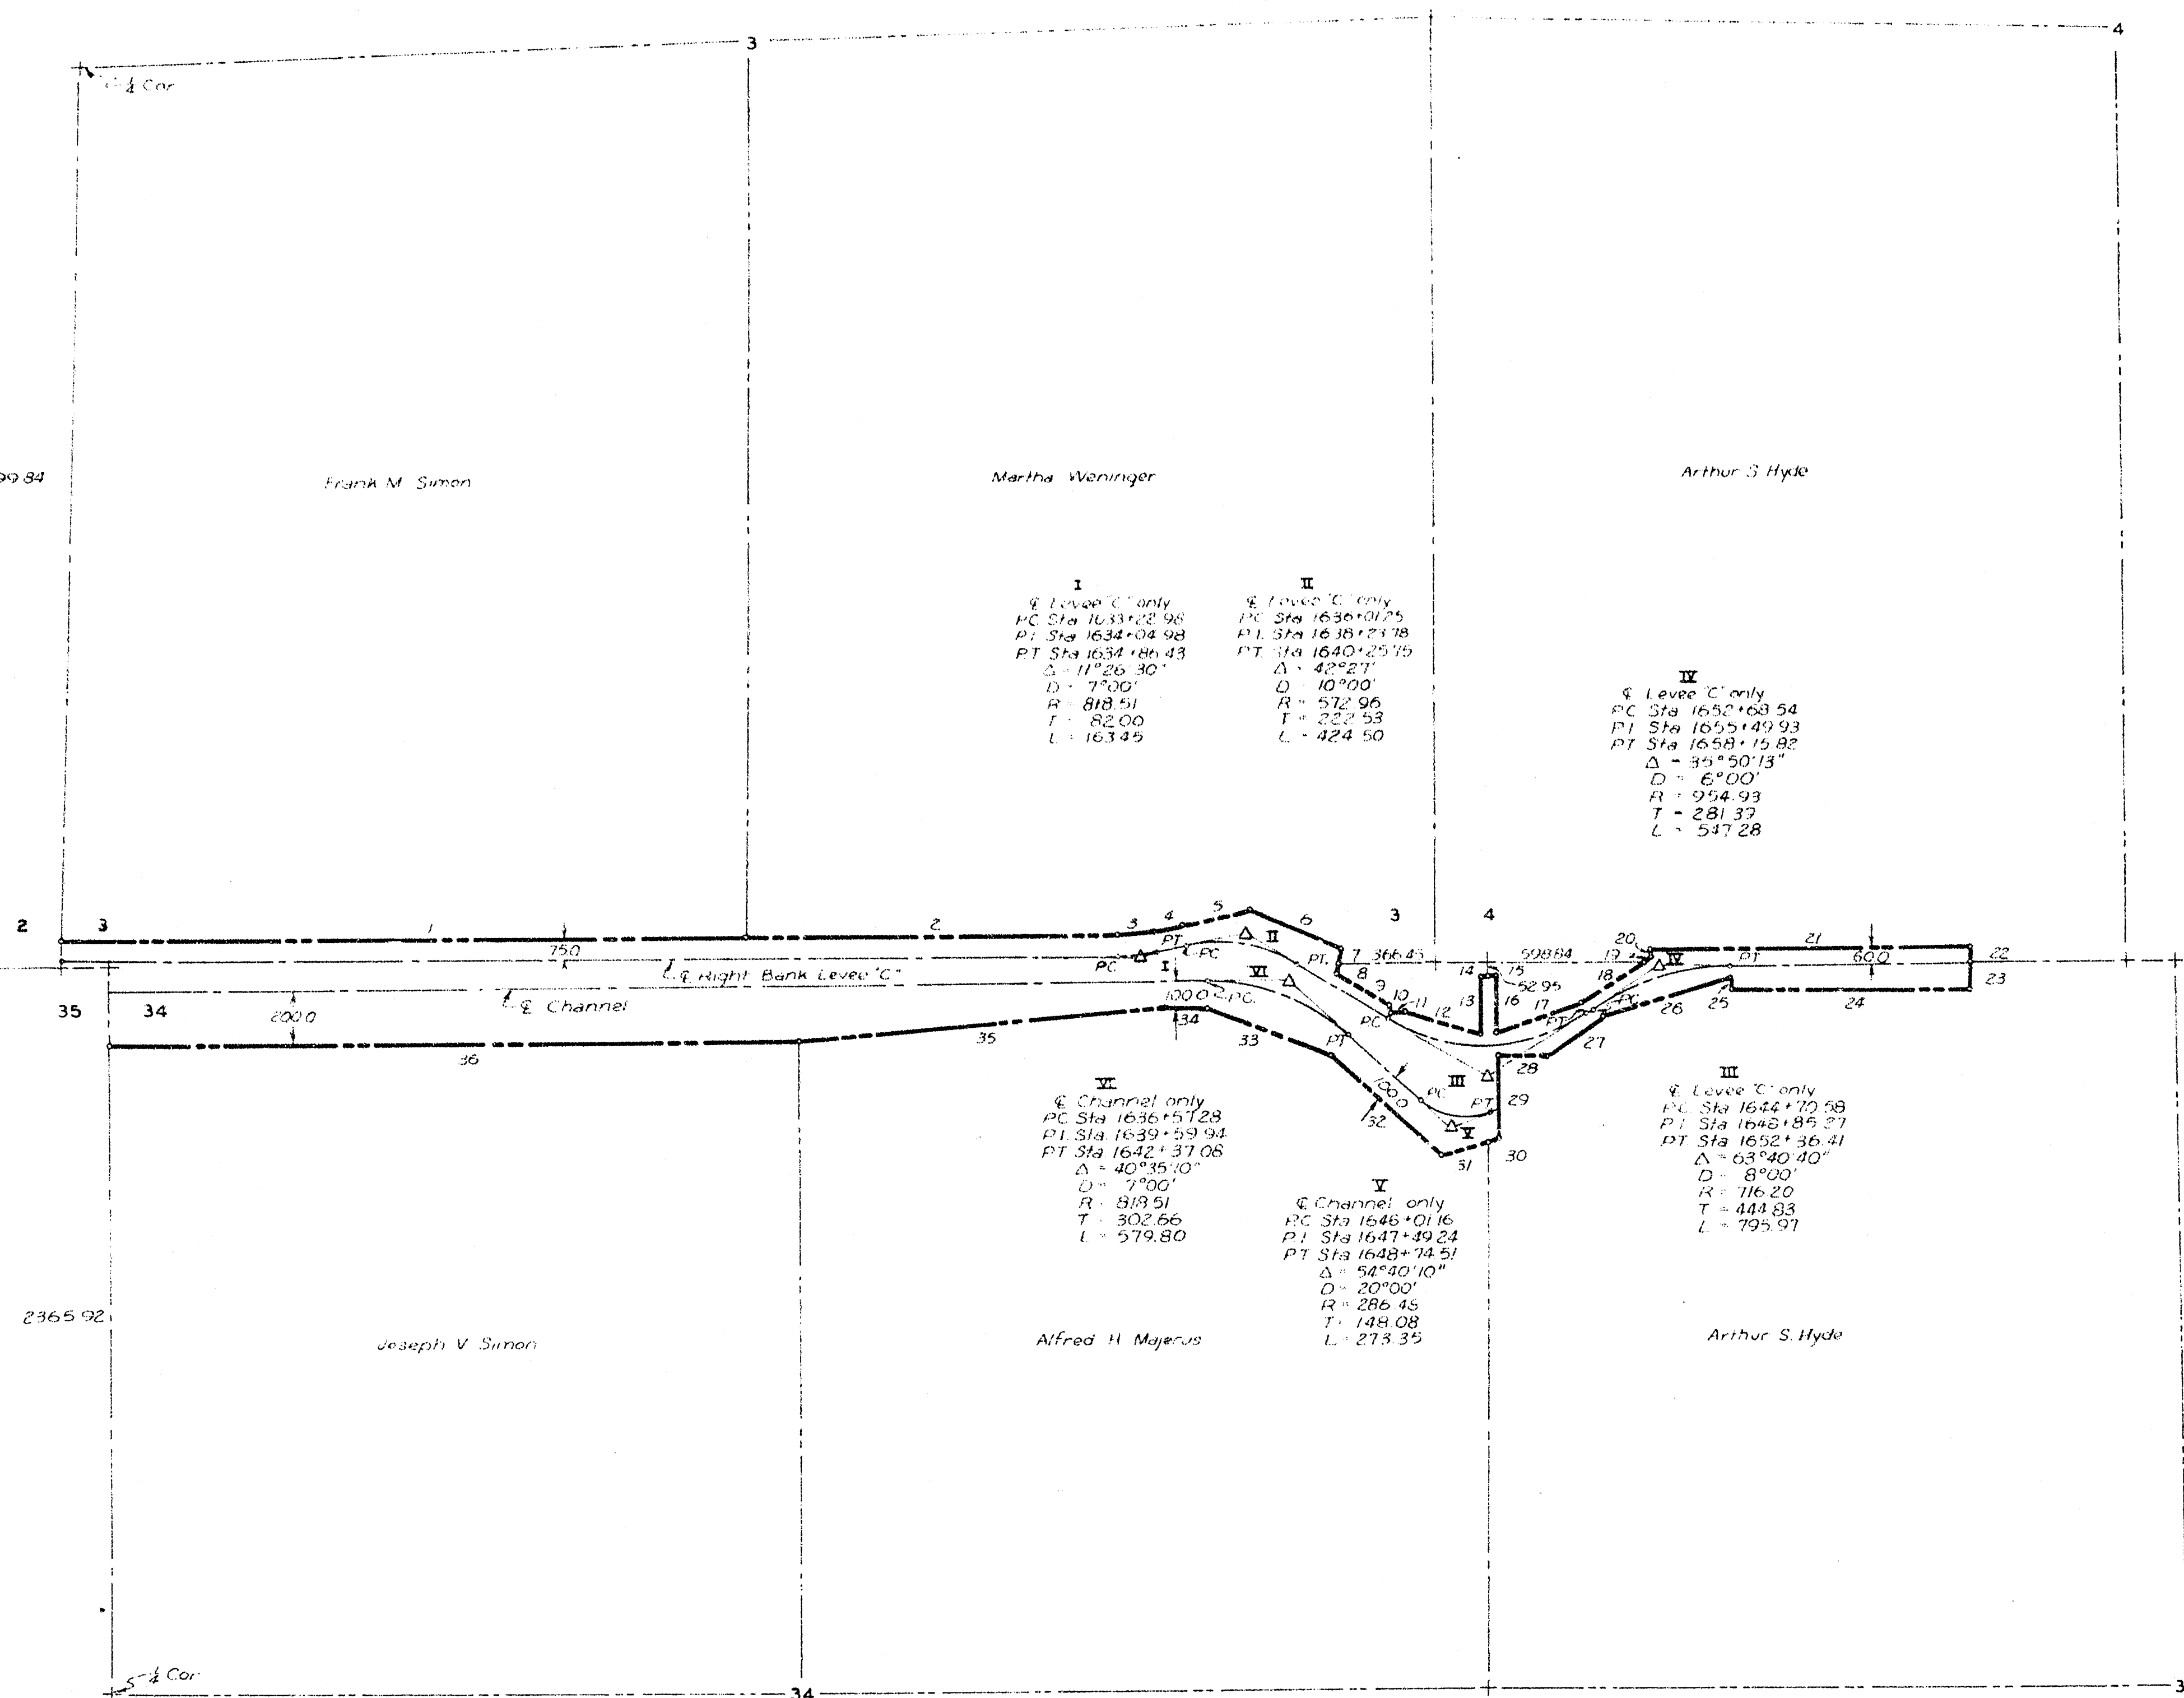

Course	Bearing	Distance
1	S89°26'W	2642.04
2	S89°56'W	1422.15
3	S84°12'W	148.23
4	S78°29'W	114.82
5	S78°29'W	251.65
6	N68°10'W	373.49
7	N 9°44'E	61.80
8	N 9°44'E	38.20
9	N 59°04'W	242.81
10	N 0°04'W	21.38
11	S 89°56'W	56.90
12	N 78°41'W	291.13
13	S 0°28'W	208.60
14	N 89°32'W	30.00
15	N 89°32'W	30.00
16	N 0°28'E	207.96
17	S 72°23'W	347.56
18	S 57°15'W	285.03
19	S 57°15'W	32.19
20	S 0°06'W	24.40
21	N 80°54'W	1217.07
22	N 0°06'E	43.04
23	N 0°06'E	106.96
24	S 89°54'E	917.07
25	S 0°06'W	40.00
26	N 72°20'E	511.43
27	N 57°15'E	256.99
28	S 89°32'E	191.52
29	N 0°28'E	302.72
30	N 75°51'E	81.00
31	N 75°51'E	183.16
32	S 49°29'E	563.96
33	S 69°27'E	498.39
34	N 89°56'E	152.30
35	N 85°55'E	1425.47
36	N 89°56'E	2649.52

- LEGEND**
- CONCRETE MONUMENTS
 - Δ P.I. OF CURVE
 - CENTER LINE OF LEVEES & CHANNEL
 - PROPERTY LINES
 - RIGHT OF WAY LIMITS

ARKANSAS RIVER BASIN
WICHITA AND VALLEY CENTER
FLOOD CONTROL PROJECT
ARKANSAS RIVER LEVEES
PLAN

SCALE: 1 INCH = 400 FEET
CITY-COUNTY ENGINEER OFFICE WICHITA, KANSAS
SHEET 6 OF 6 SHEETS

DRAWN J.R.S.
TRACED
CHECKED

APPROVED
ENGINEER IN CHARGE