


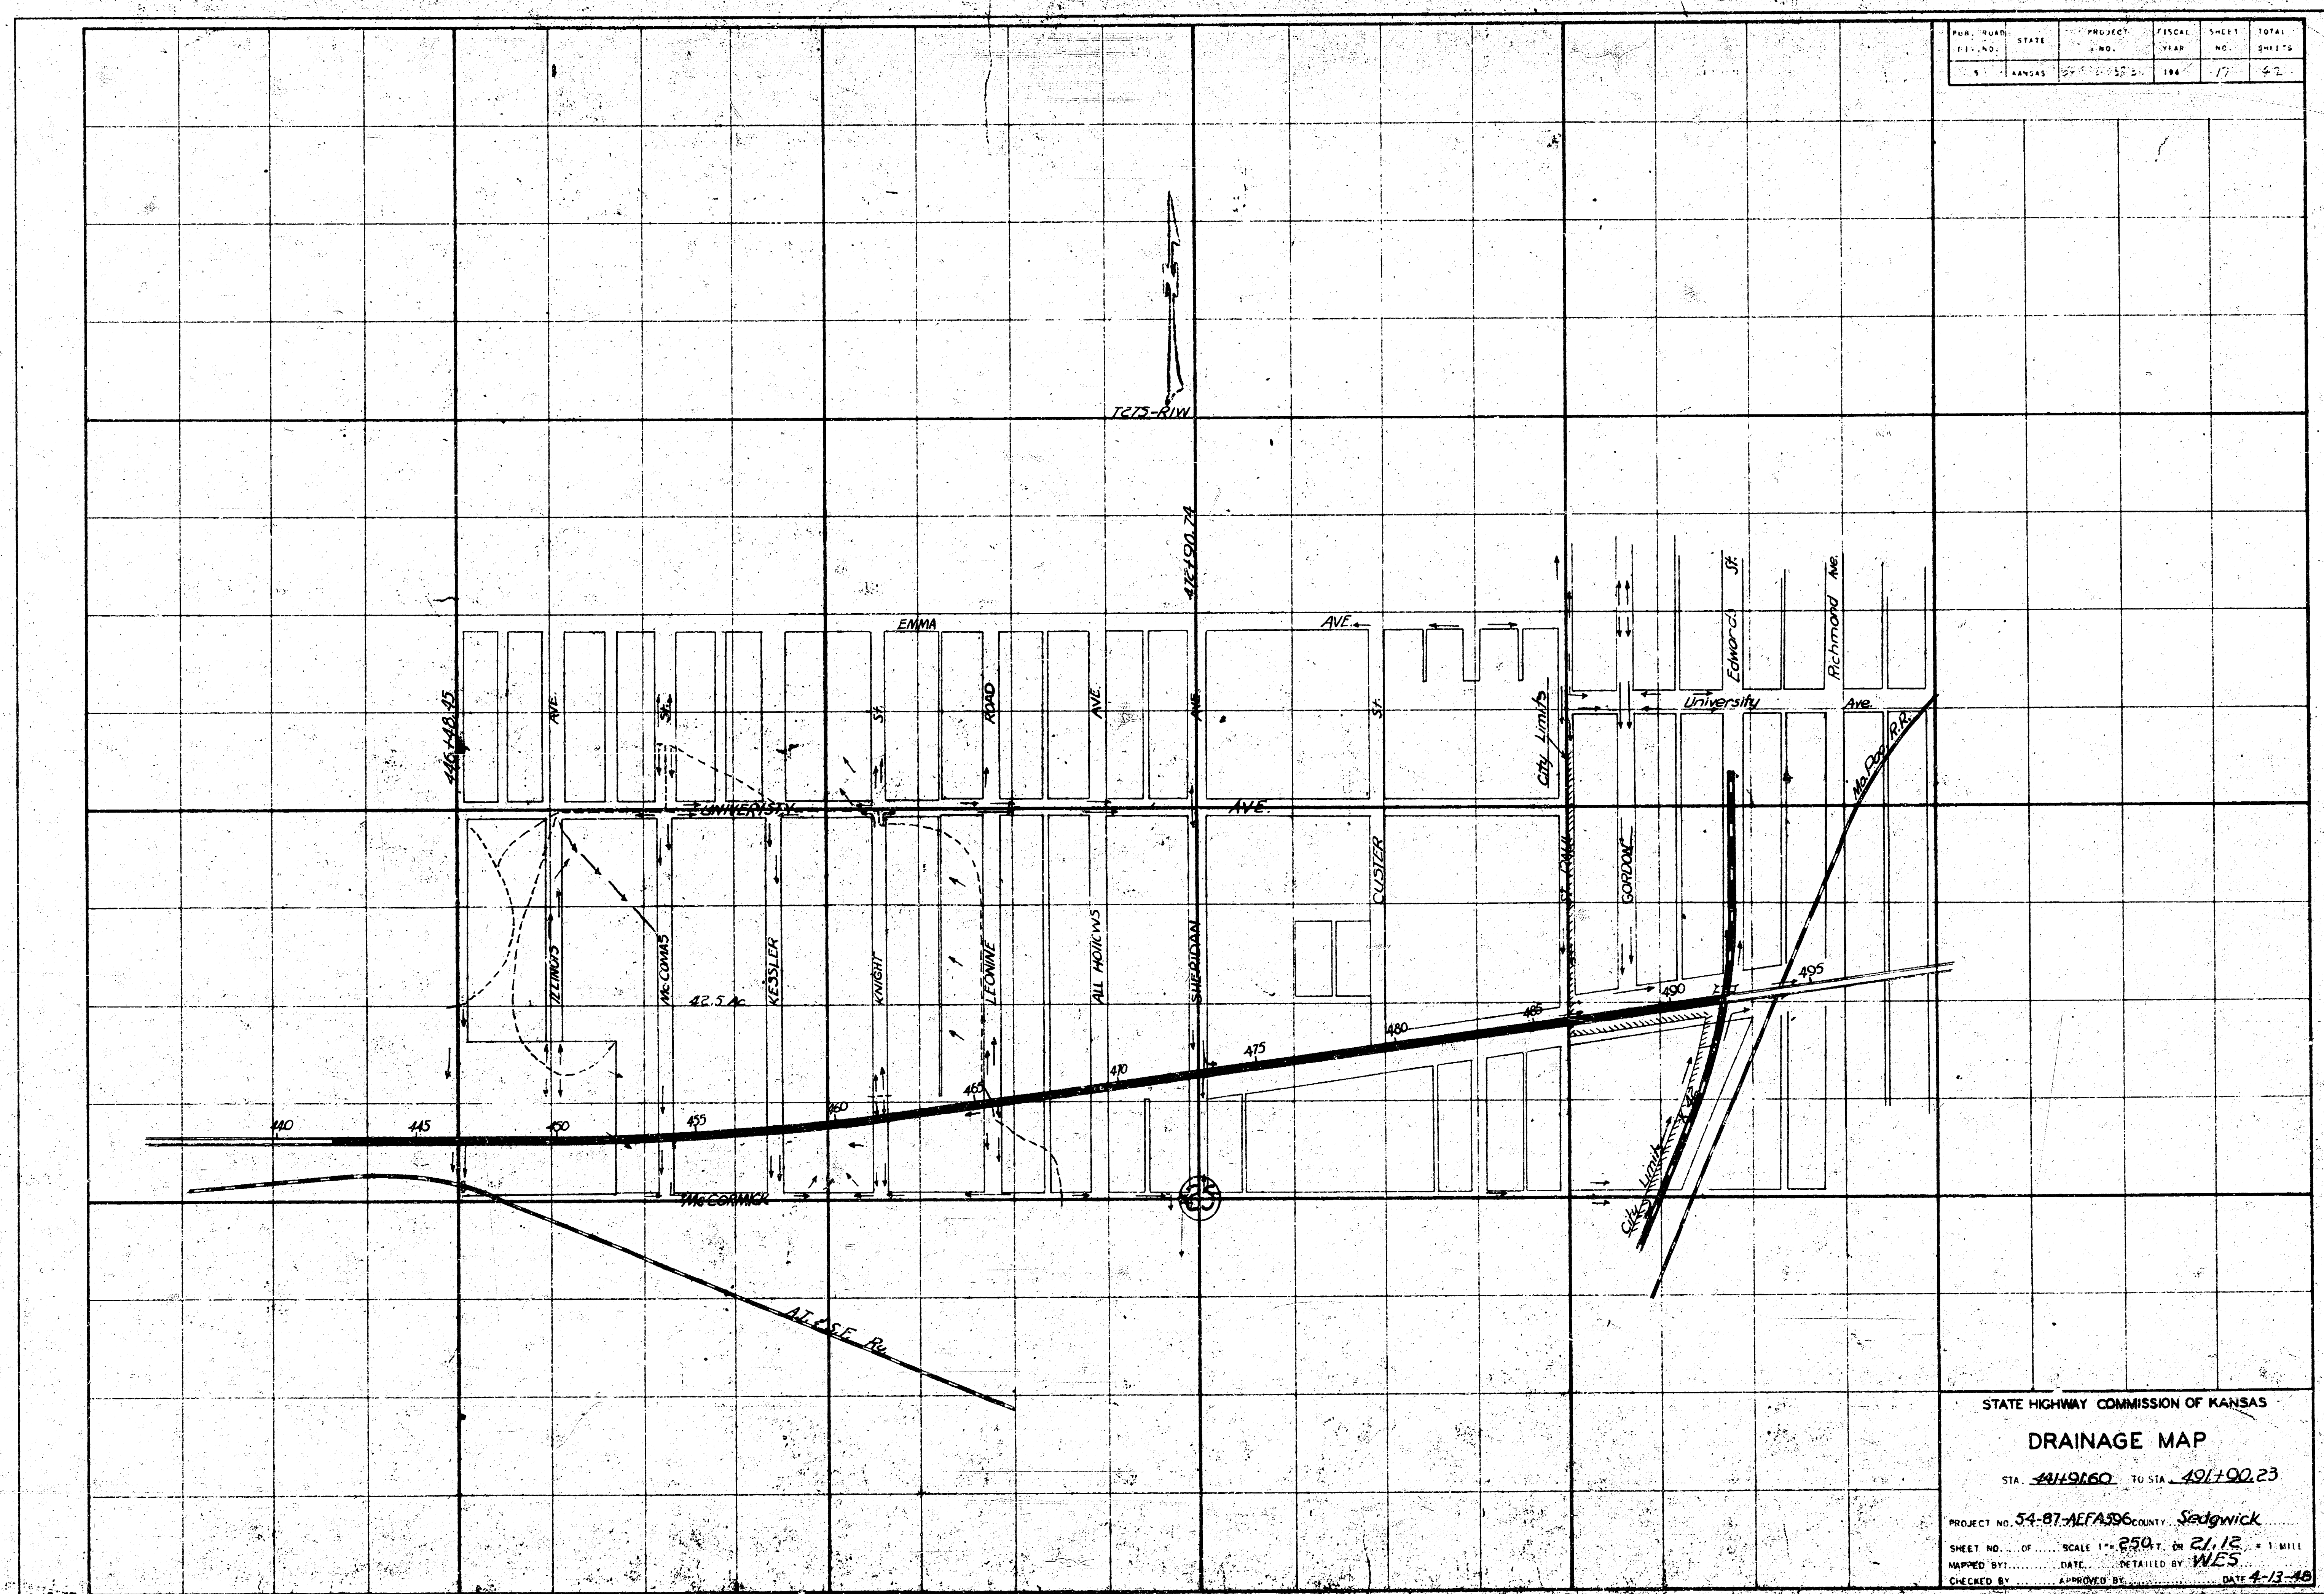

FILE NO.	STATE	PROJECT NO.	FISCAL YEAR	SHEET NO.	TOTAL SHEETS
5	KANSAS	54-87-AEFA306	1948	17	62


STATE HIGHWAY COMMISSION OF KANSAS

DRAINAGE MAP

STA. 491+00.00 TO STA. 491+00.23


PROJECT NO. 54-87-AEFA306 COUNTY, Sedgwick
SHEET NO. OF SCALE 1" = 250' ON 21/12
DRAWN BY DATE DETAIL BY WES.
CHECKED BY APPROVED BY DATE 4-13-48

FED. ROAD DIV. NO.	STATE	PROJECT NO.	FISCAL YEAR	SHEET NO.	TOTAL SHEETS
				11	
					SECTION

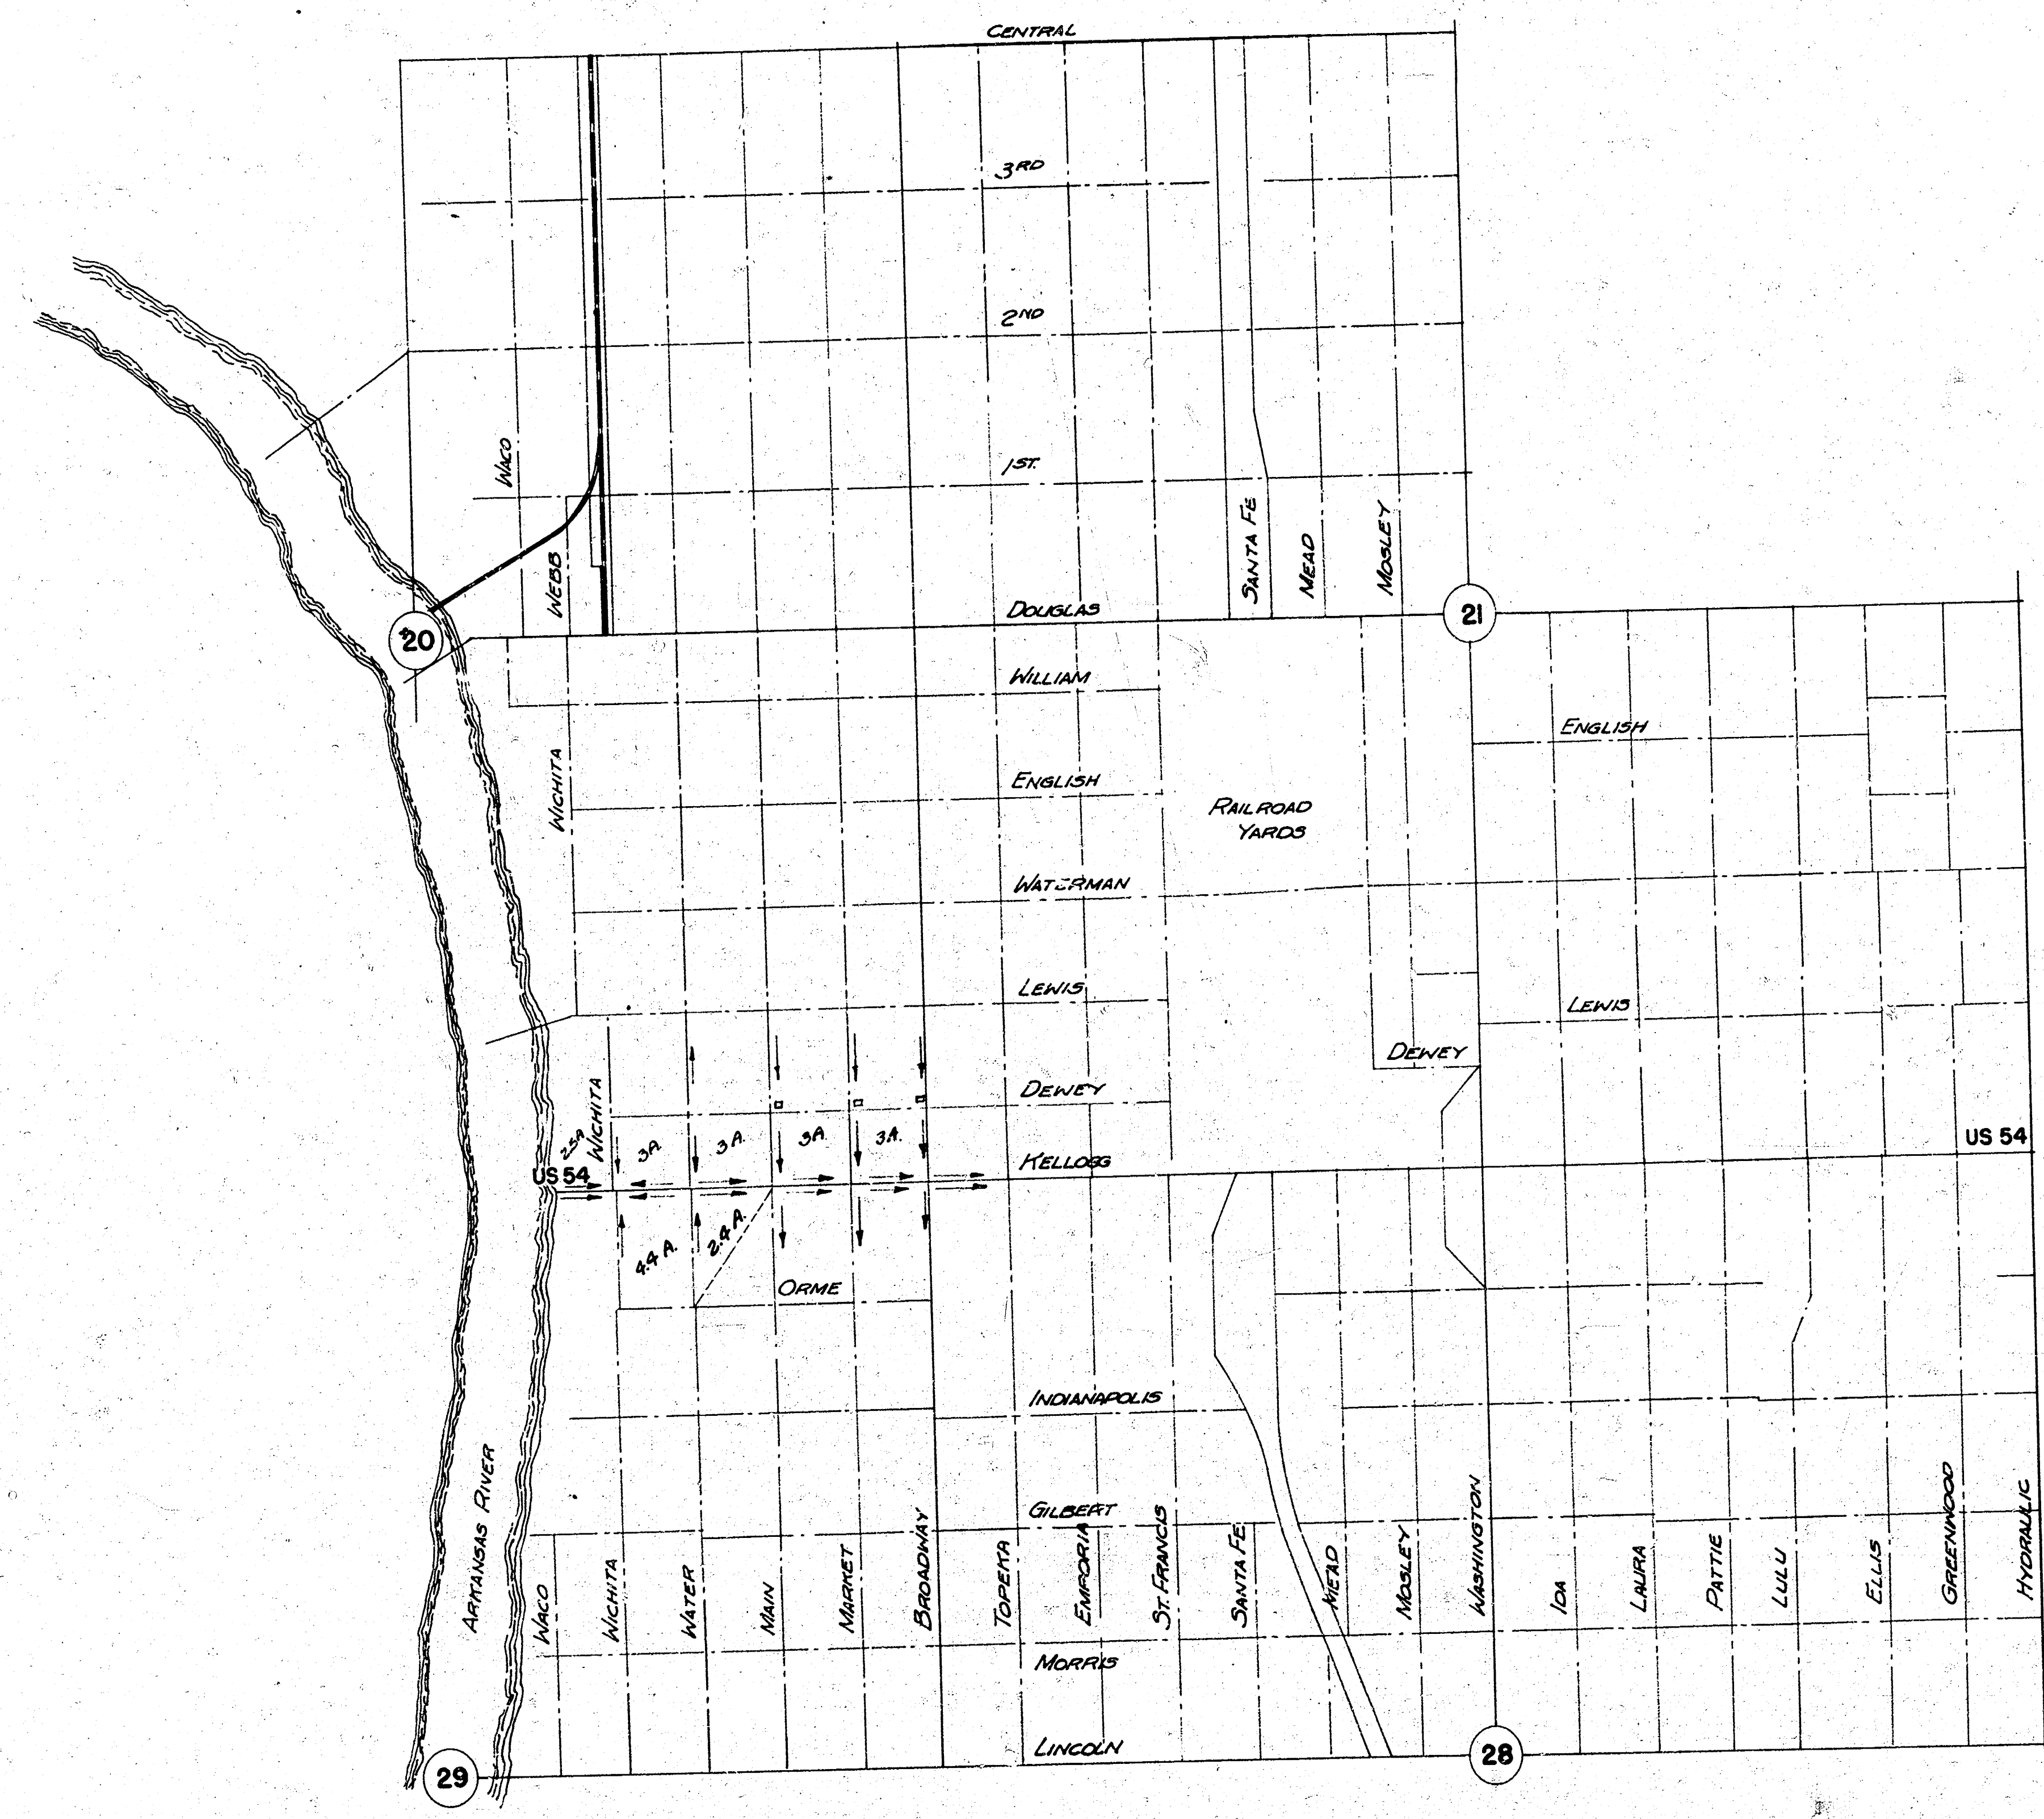

DRAINAGE AREAS
WICHITA, KANSAS
SEDGWICK COUNTY
 SCALE 1"=500'

FED ROAD DIV. NO.	STATE	PROJECT NO.	FISCAL YEAR	SHEET NO.	TOTAL SHEETS

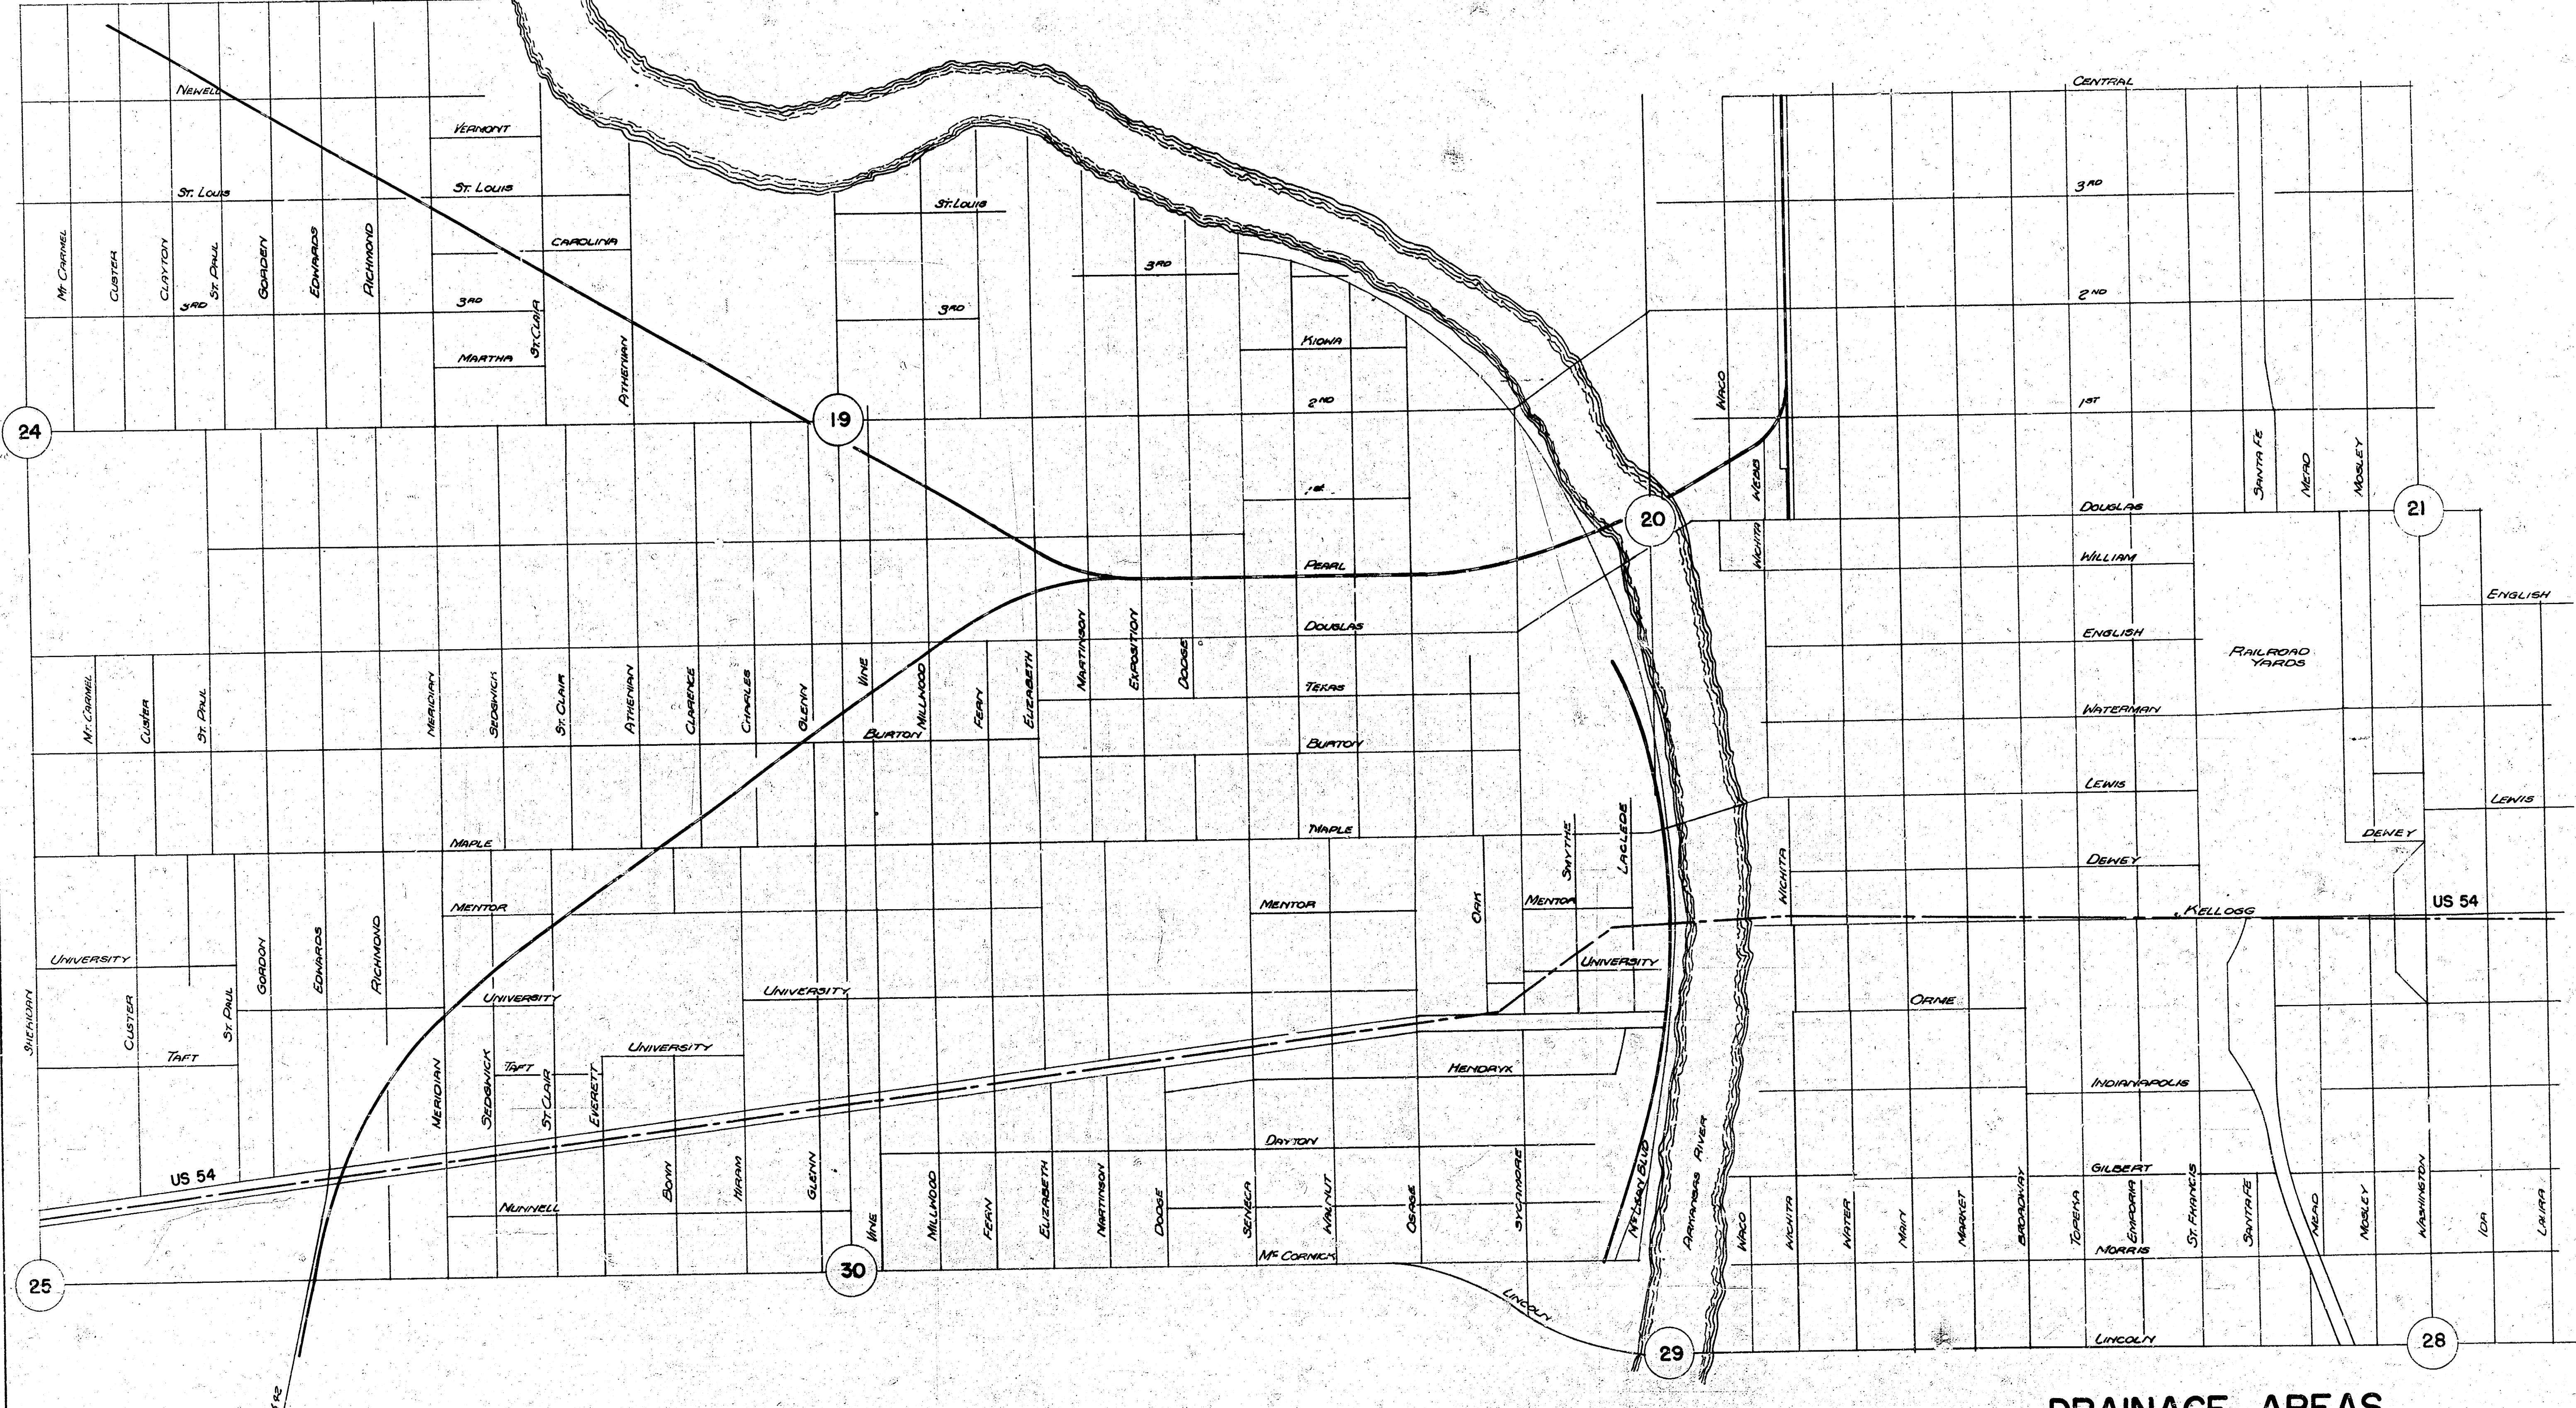

DRAINAGE AREAS

WICHITA KANSAS

SEDGWICK COUNTY