



VICKERS ESTATE

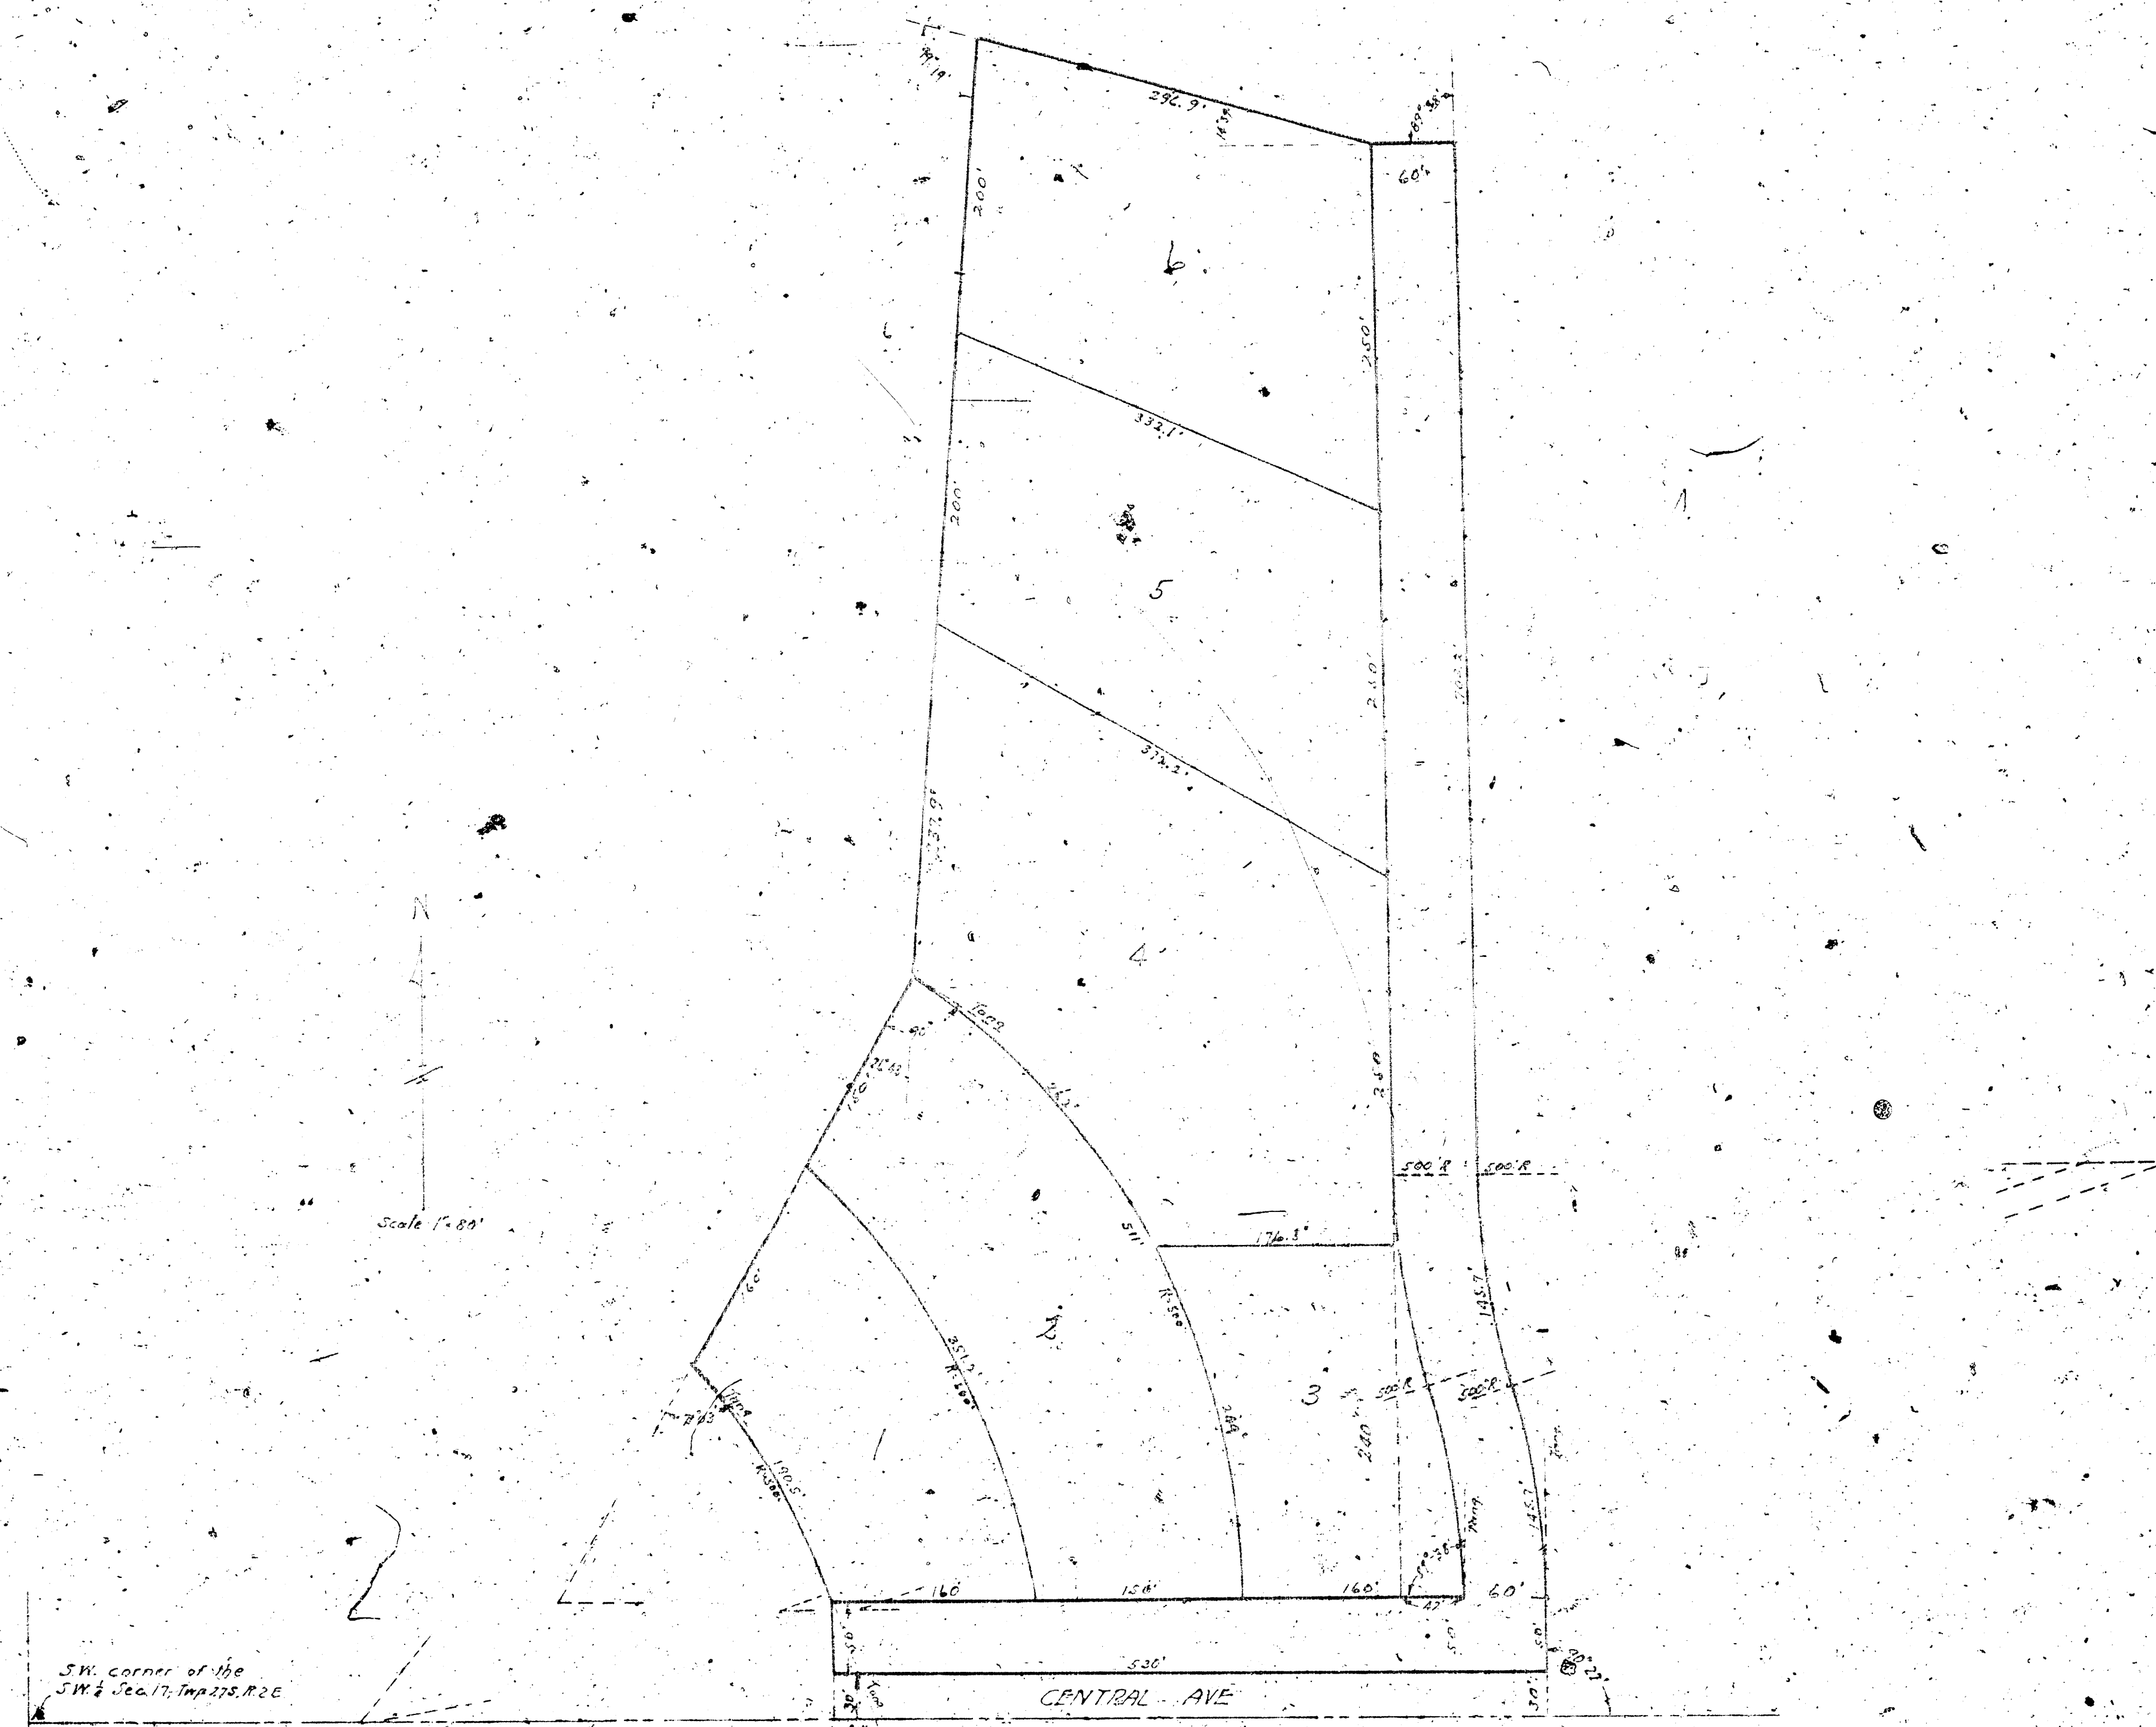

COUNTRY CLUB SITE

SUGGESTED DEVELOPEMENT
OF
SUBURAN HOMESITES
IN THE
S.W. $\frac{1}{4}$, SEC. 17, TWP. 27S, R.2E.
P.L. BROCKWAY CIVIL ENGINEER
NOV. 1934
Scale: 1" = 80'

Shaded Lot 4 continued to
Dr. Edgerly's Easement for
Street purpose shown shaded.

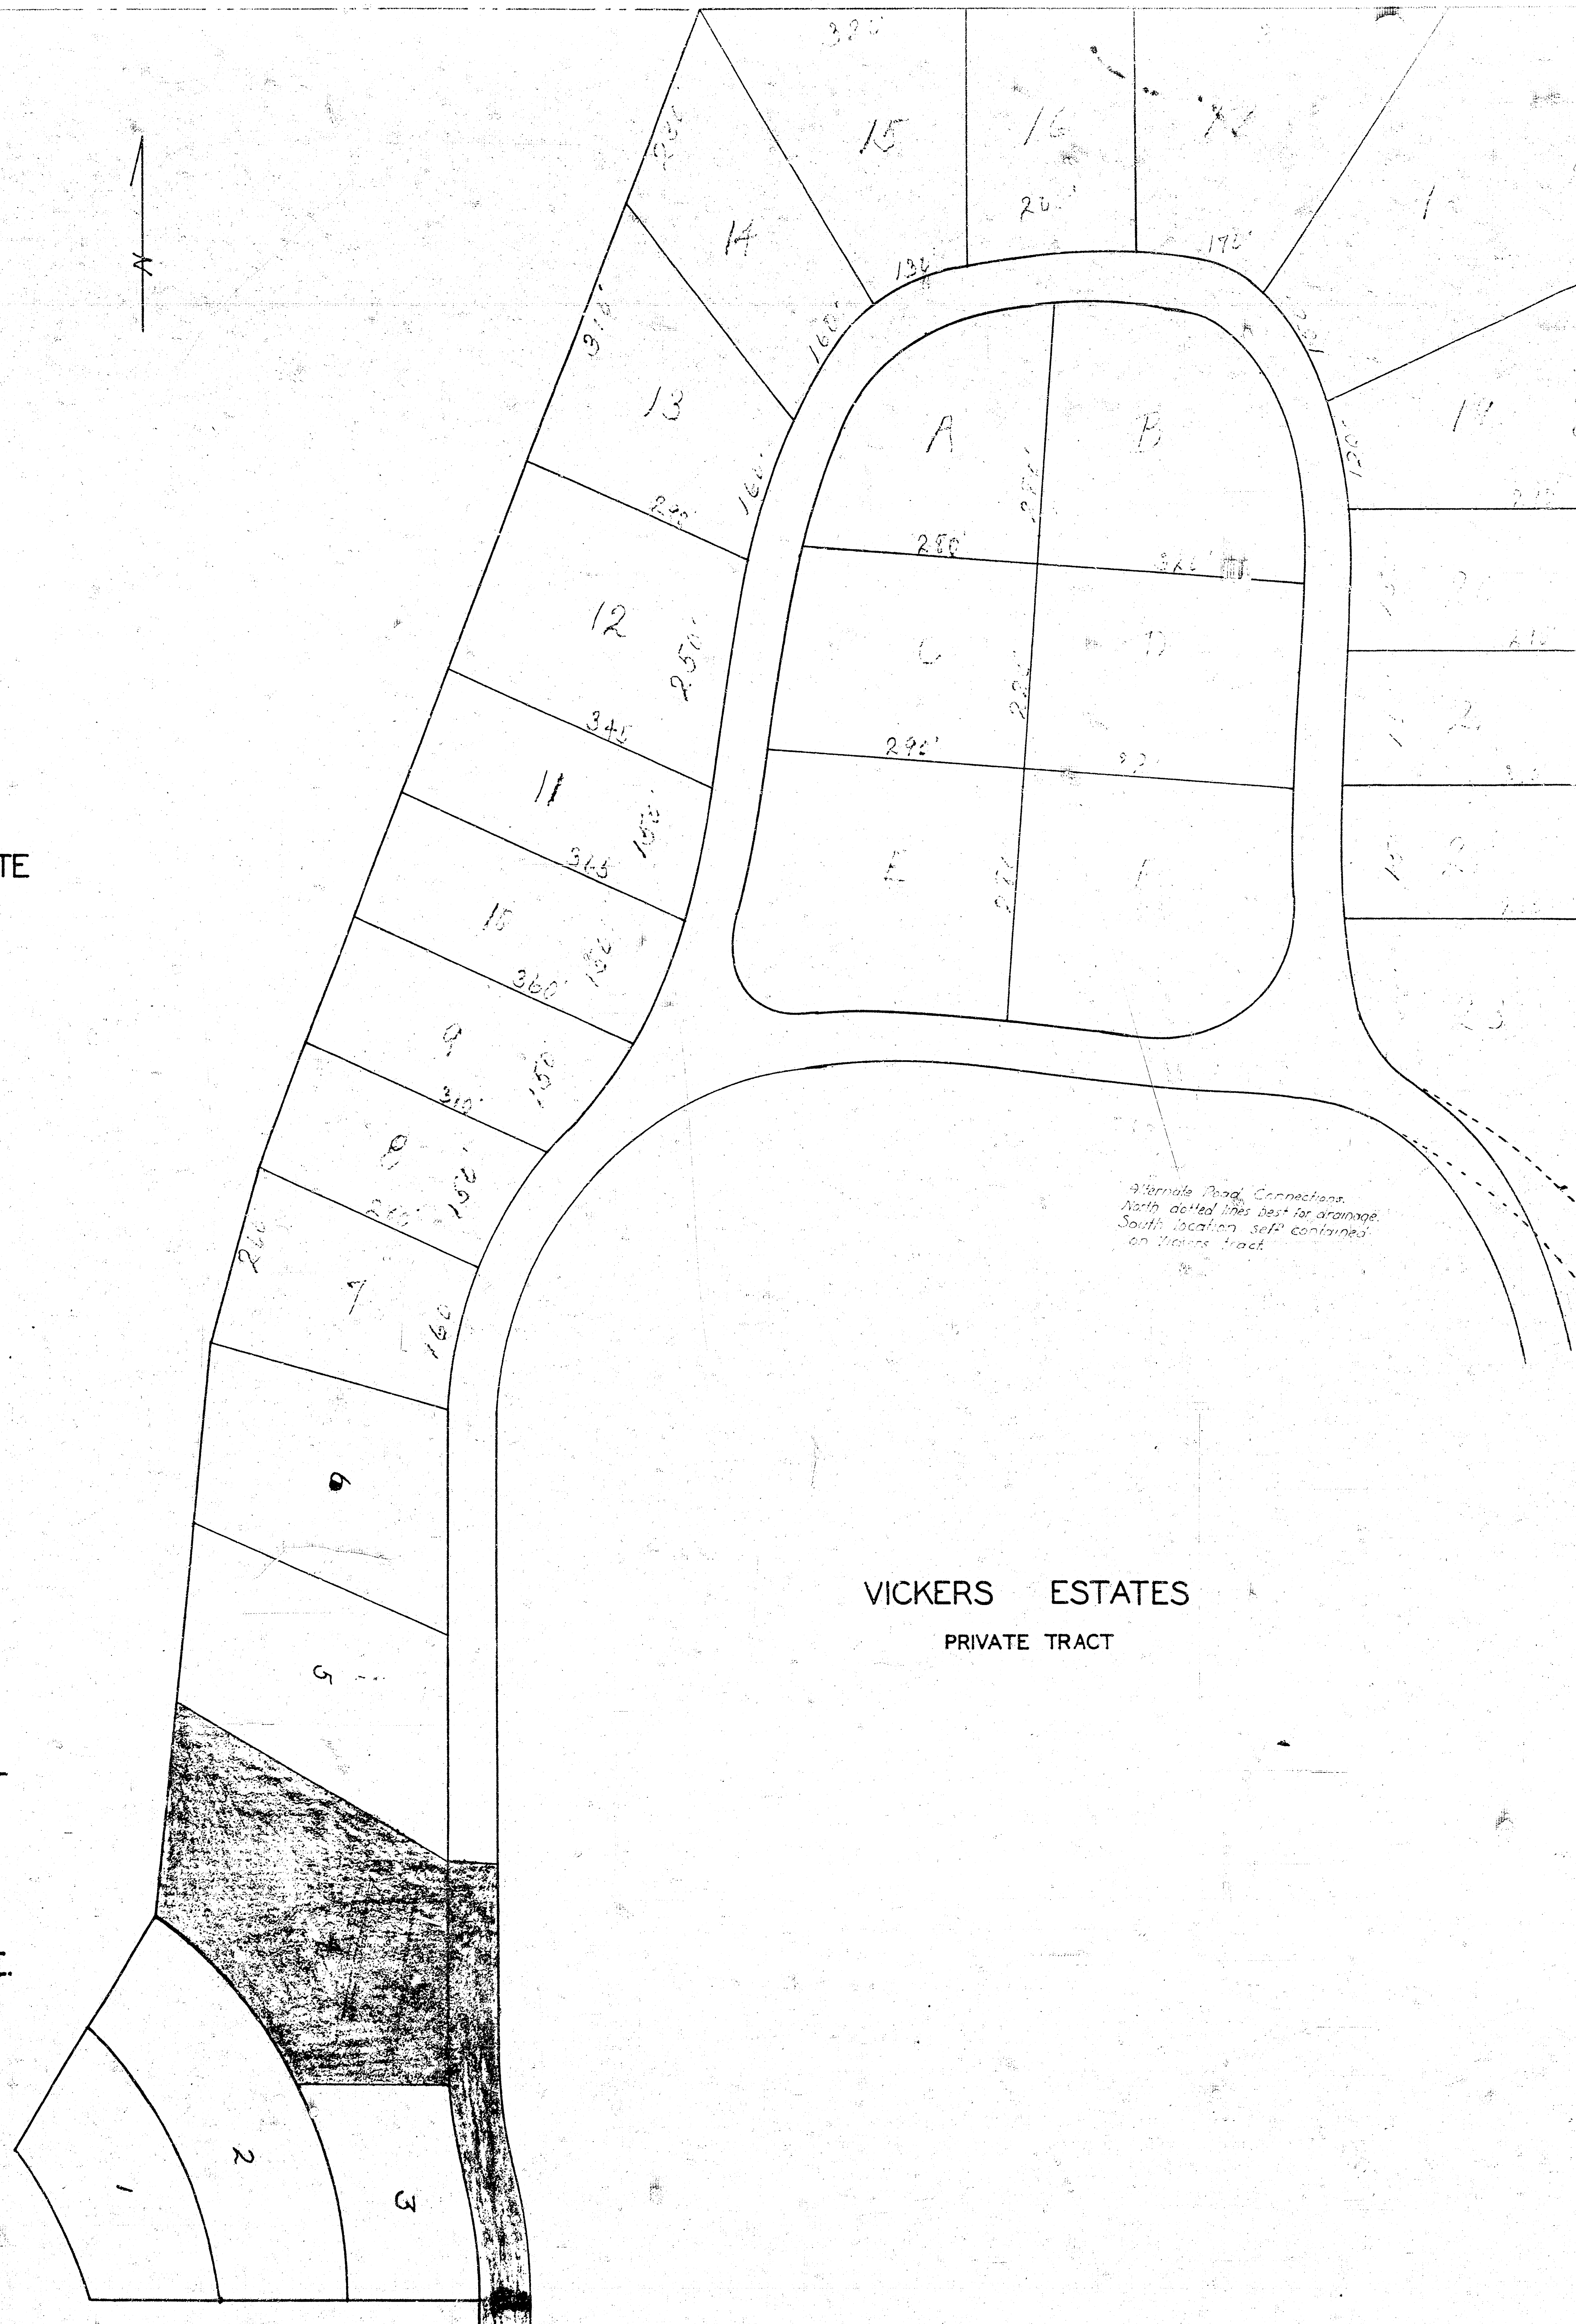

CONTOUR MAP OF A PORTION OF
THE SW $\frac{1}{4}$, SEC. 17, TWP. 27 S, R. 2 E.

P.L. BROCKWAY CIVIL ENGINEER

NOV. 1934

Scale: 1" = 80'

