



CENTURY II PARKING LOT "G" REHABILITATION

BET. ENGLISH & WATERMAN W. of MAIN STREET

PROJECT NUMBER
472-76-245-81711-000-001

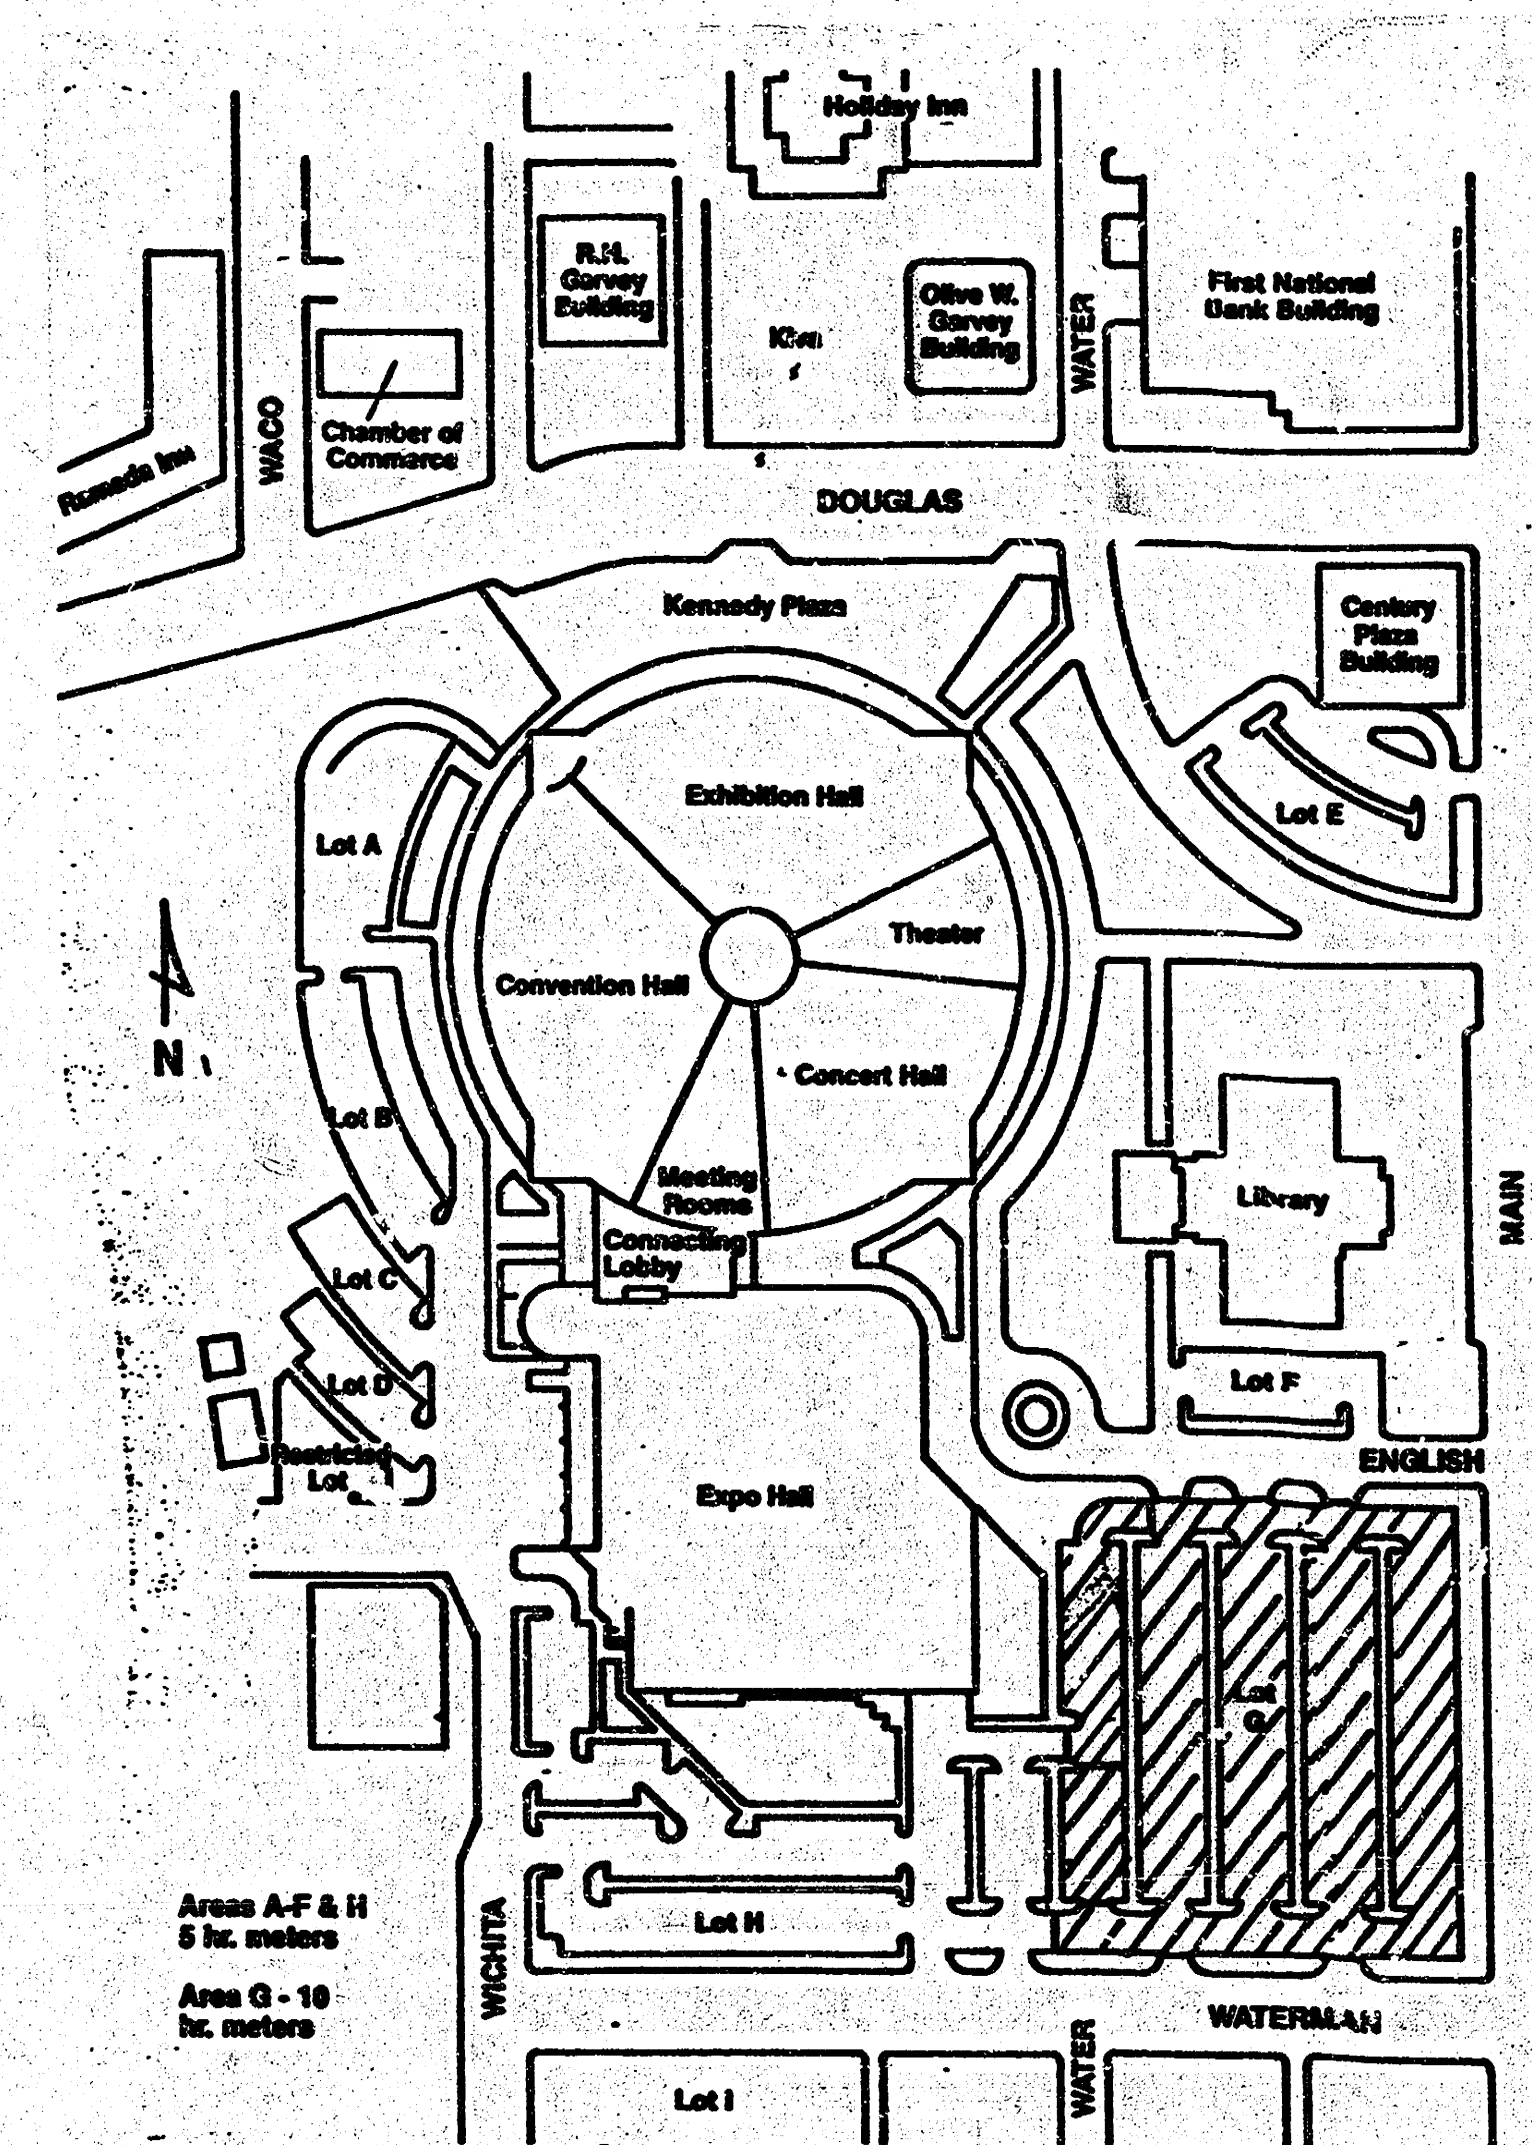


CITY OF WICHITA, KANSAS
M.E. LINDEBAK, CITY ENGINEER

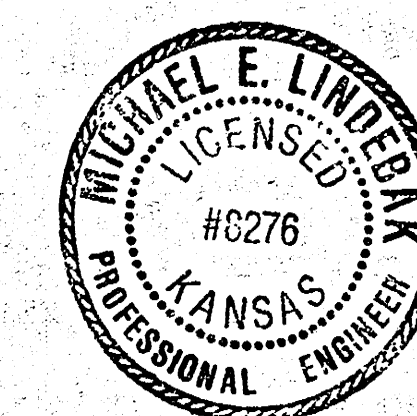

SECTION A-A


* WIDTH MAY VARY TO INSURE ELIMINATION OF MAJOR LONGITUDINAL CRACK AT END OF PARKING STALLS.

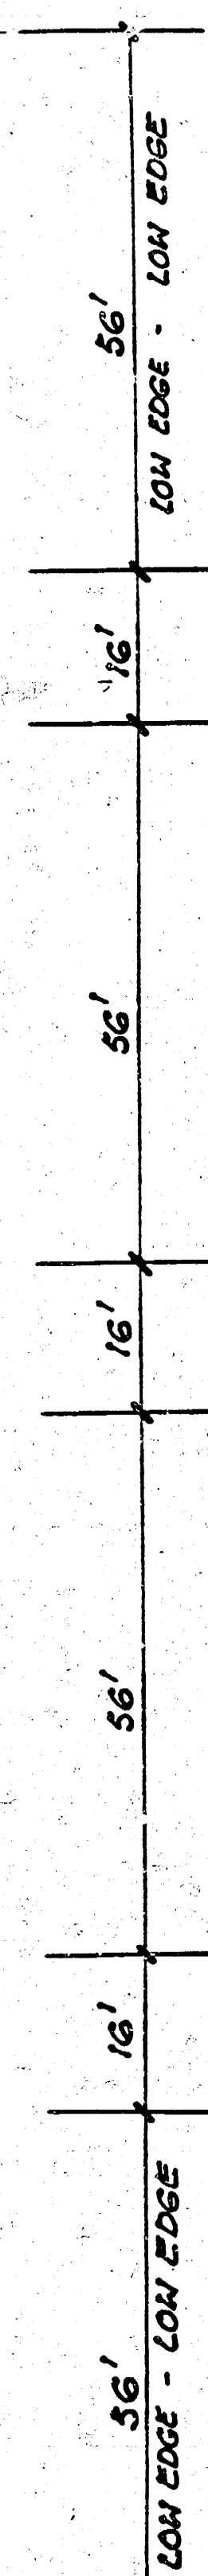


EXISTING PARKING LOT
Between English & Waterman
W. of Main St.

NOTE: ALL CRACKS IN THE EXISTING PAVMT WHICH WILL RECEIVE SURFACE SEAL OUTSIDE OF REMOVAL AND REPLACEMENT AREAS ARE TO BE REPAIRED AS DIRECTED BY THE SPECIFICATIONS AND THE ENGINEER. CRACK REPAIR TO BE PAID AS "LUMP SUM CRACK REPAIR". CONTRACTOR TO INSPECT SITE AND ACQUAINT HIMSELF AS TO QUANTITY AND SEVERITY OF EACH TYPE OF CRACK TO BE REPAIRED.

NOTE: CONTRACTOR SHALL REMARK DELINEATIONS OF INDIVIDUAL PARKING STALLS WITH YELLOW TRAFFIC MARKING PAINT AS APPROVED BY THE CITY TRAFFIC ENGINEER.

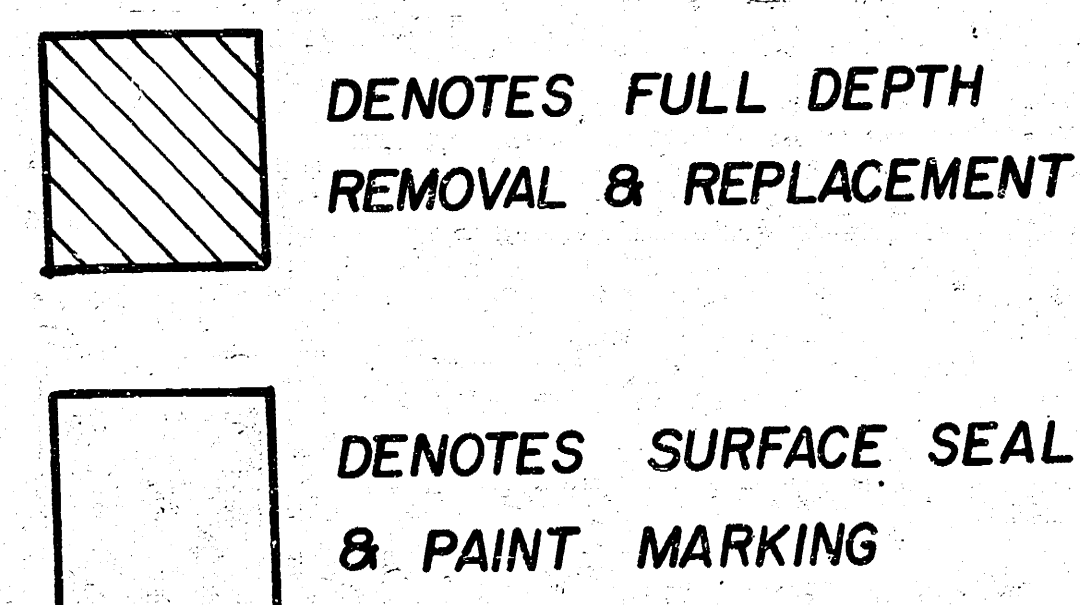

**** NOTE: AREAS OF REMOVAL ARE APPROXIMATE AND MAY VARY AS DIRECTED BY THE ENGINEER TO REMOVE ADDITIONAL SUBSTANDARD PAVEMENT.**

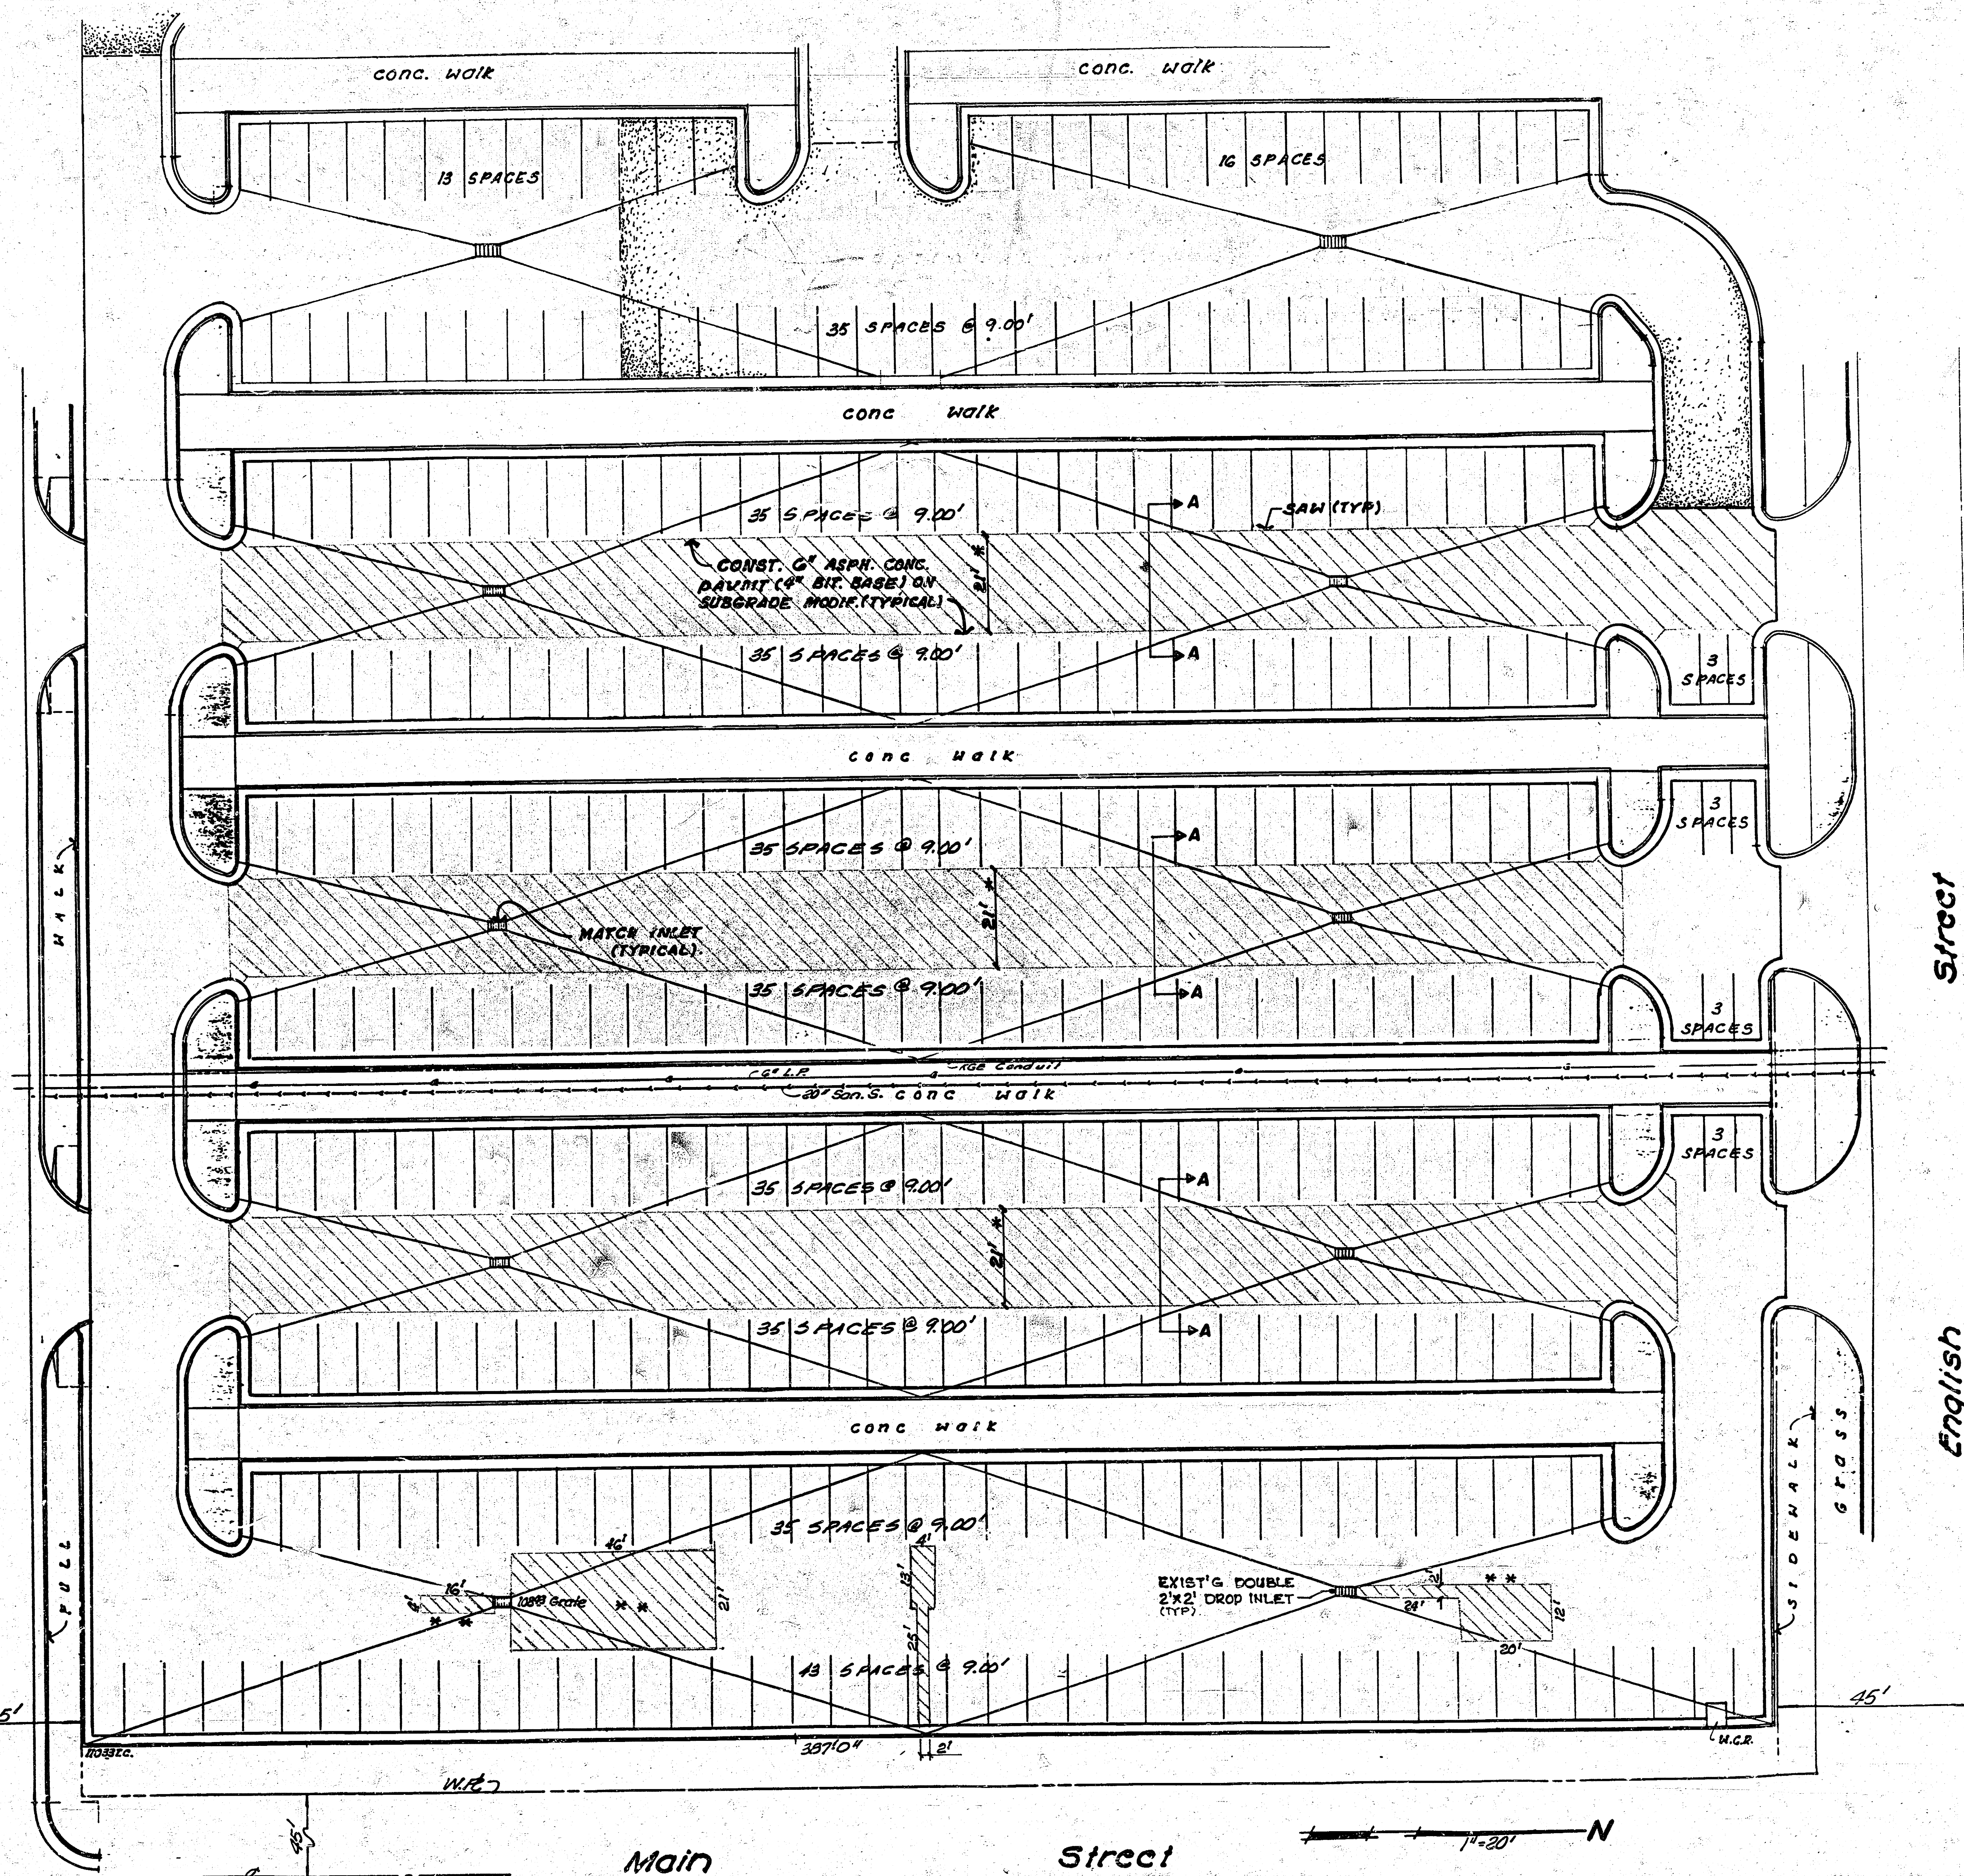

PROJECT No. 472-76-245-817110-000-001

FILMED FROM THE BEST
AVAILABLE COPY