

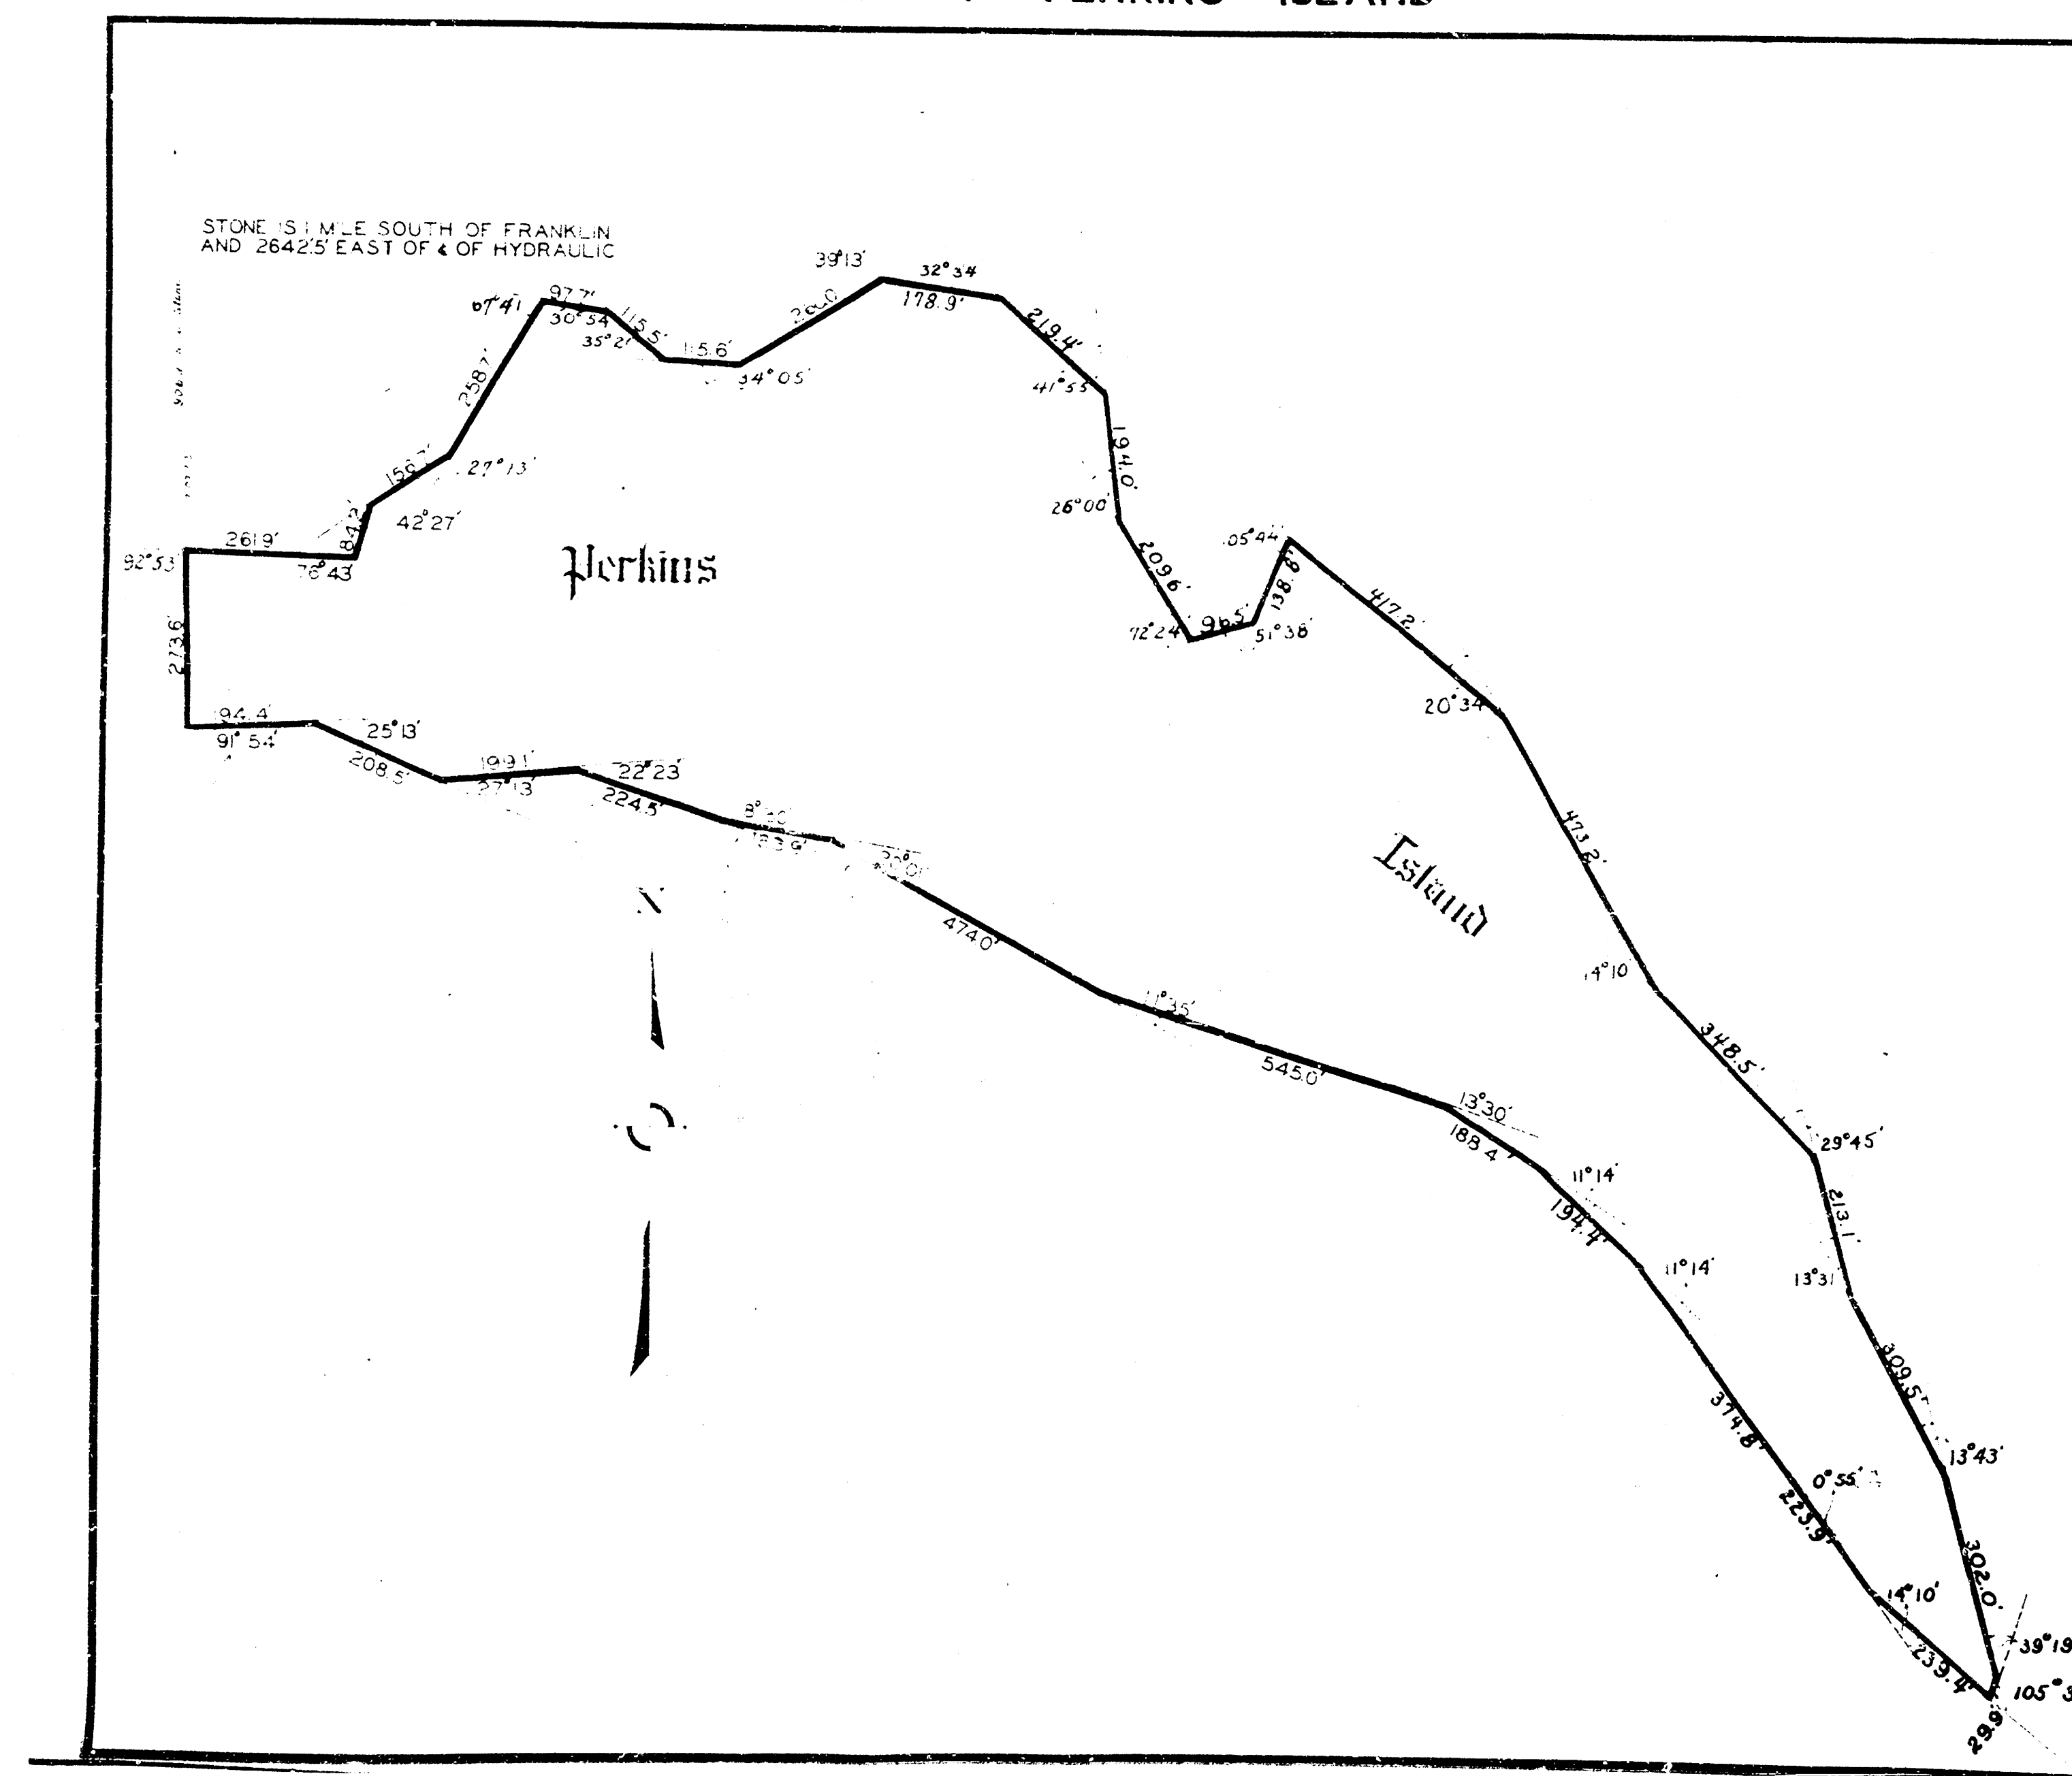


[illegible]

PLAT OF PERKINS ISLAND

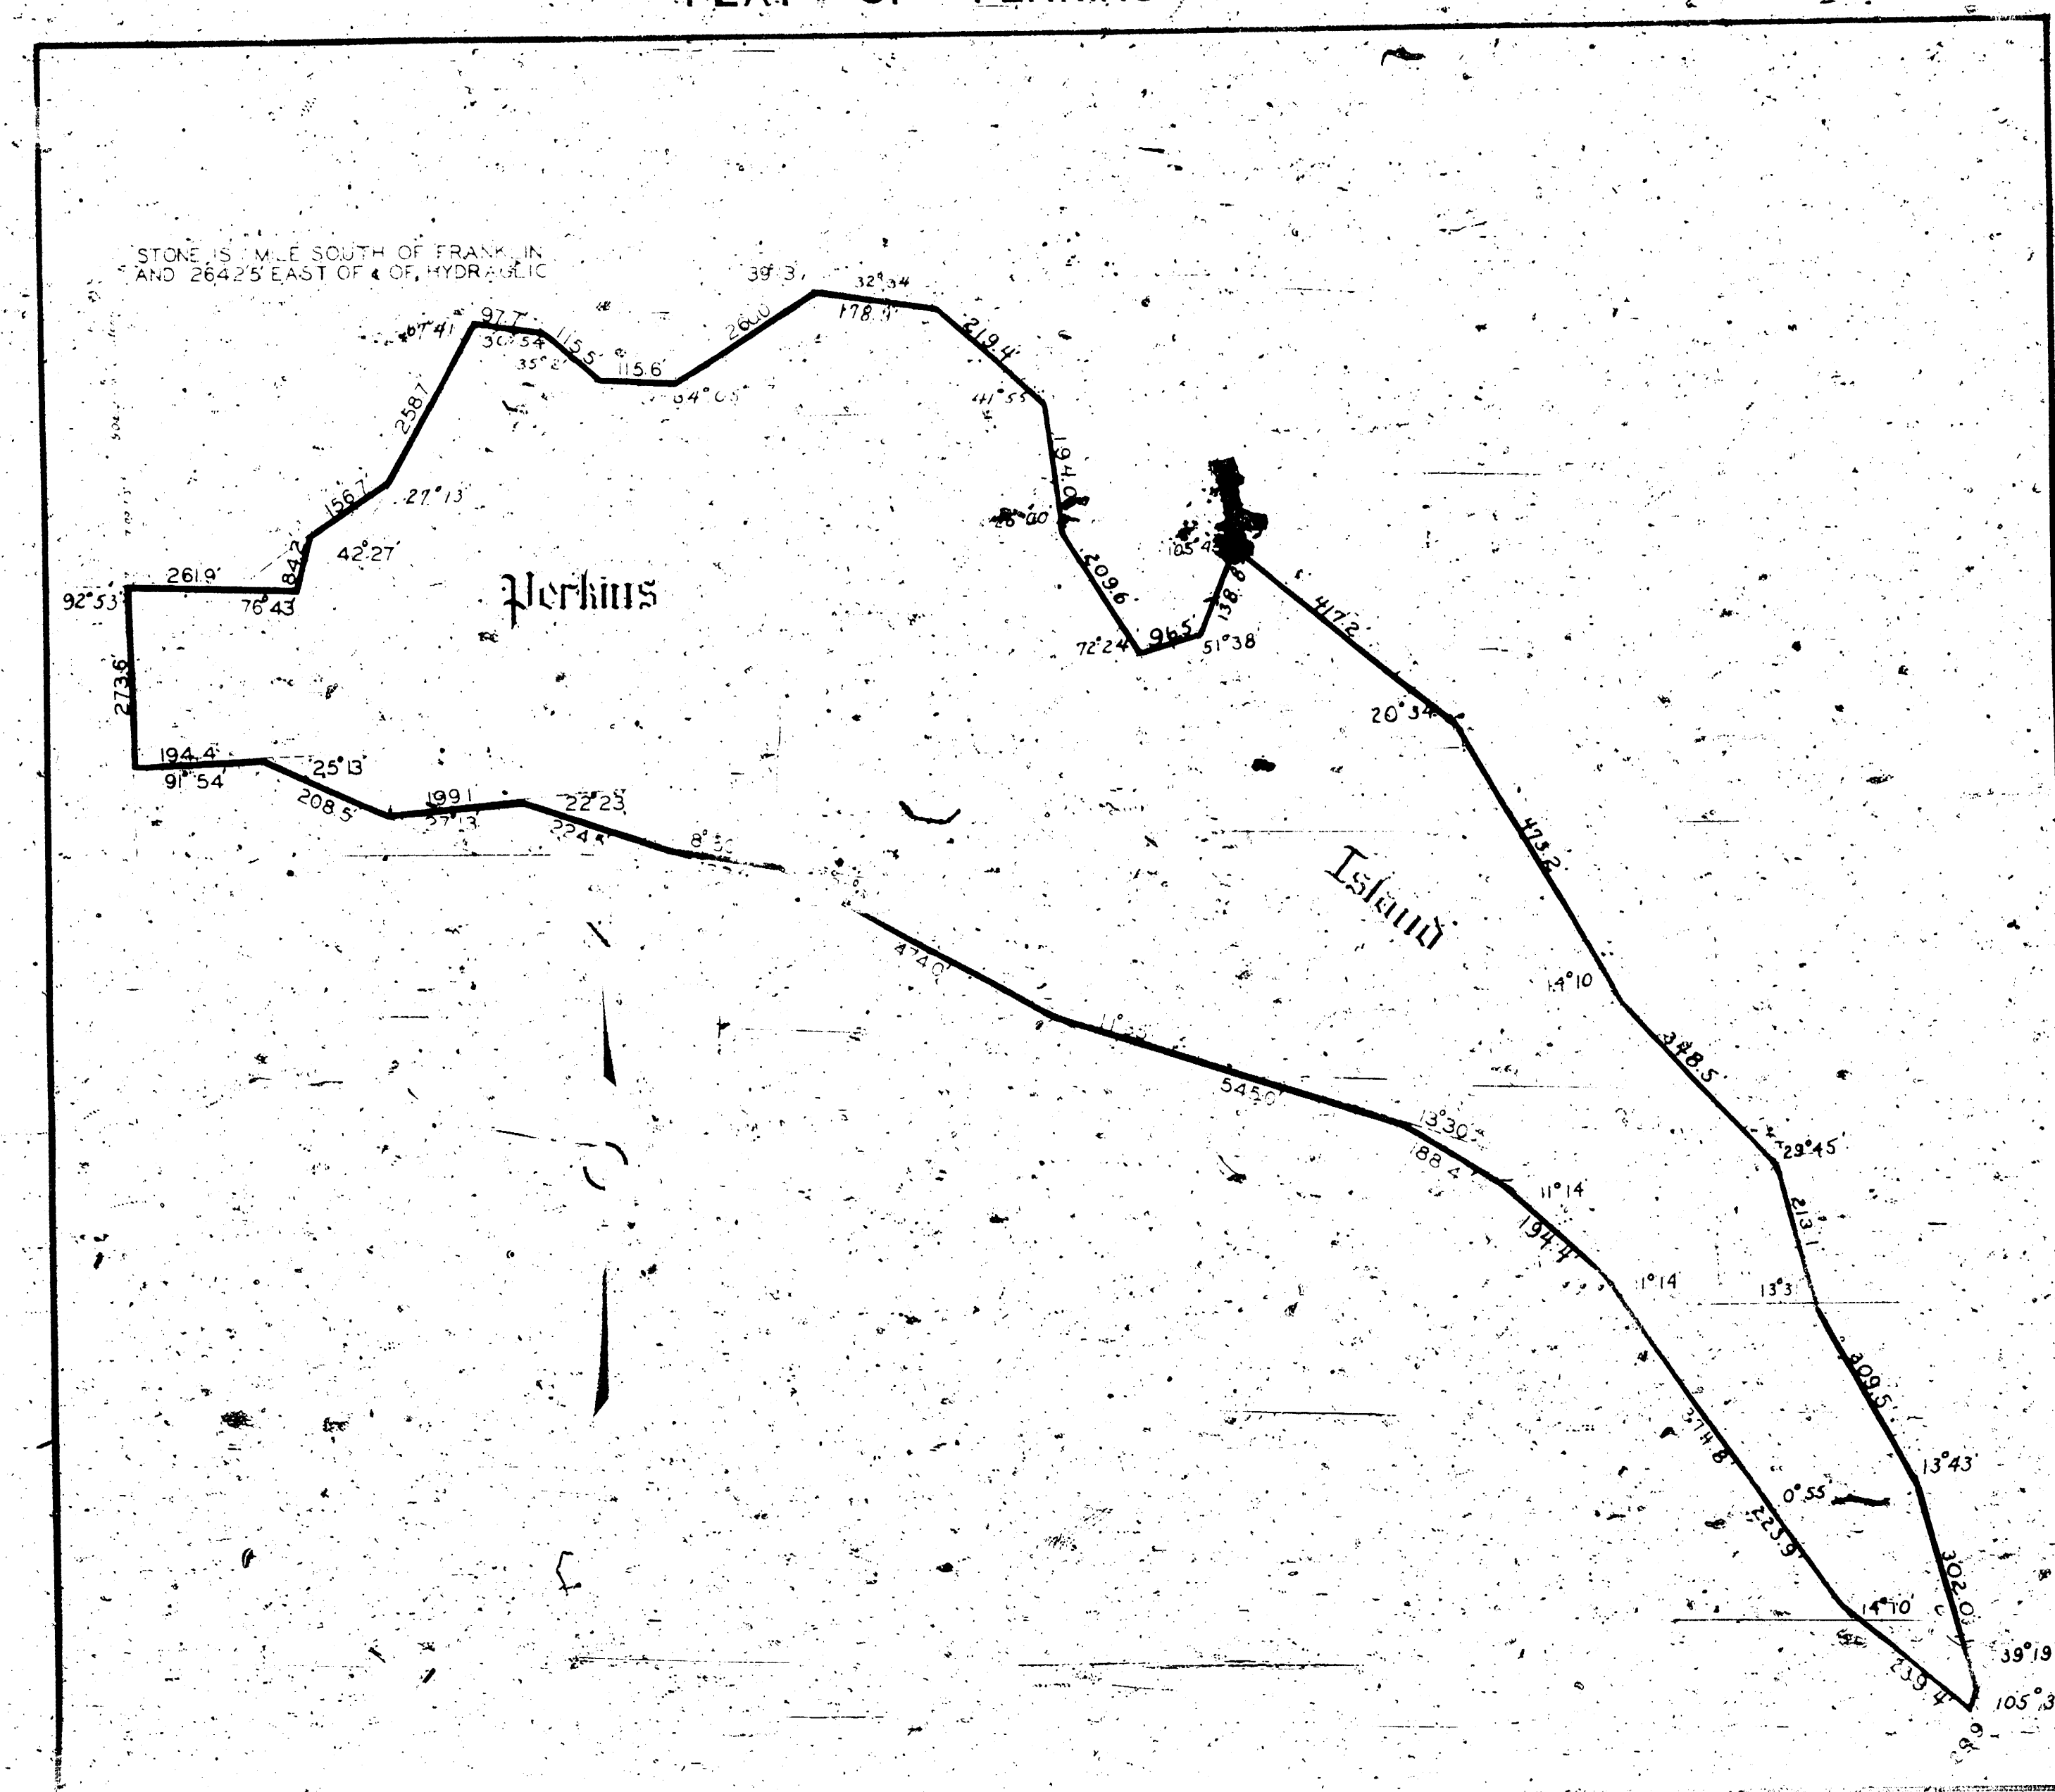

PLAT OF PERKINS ISLAND.

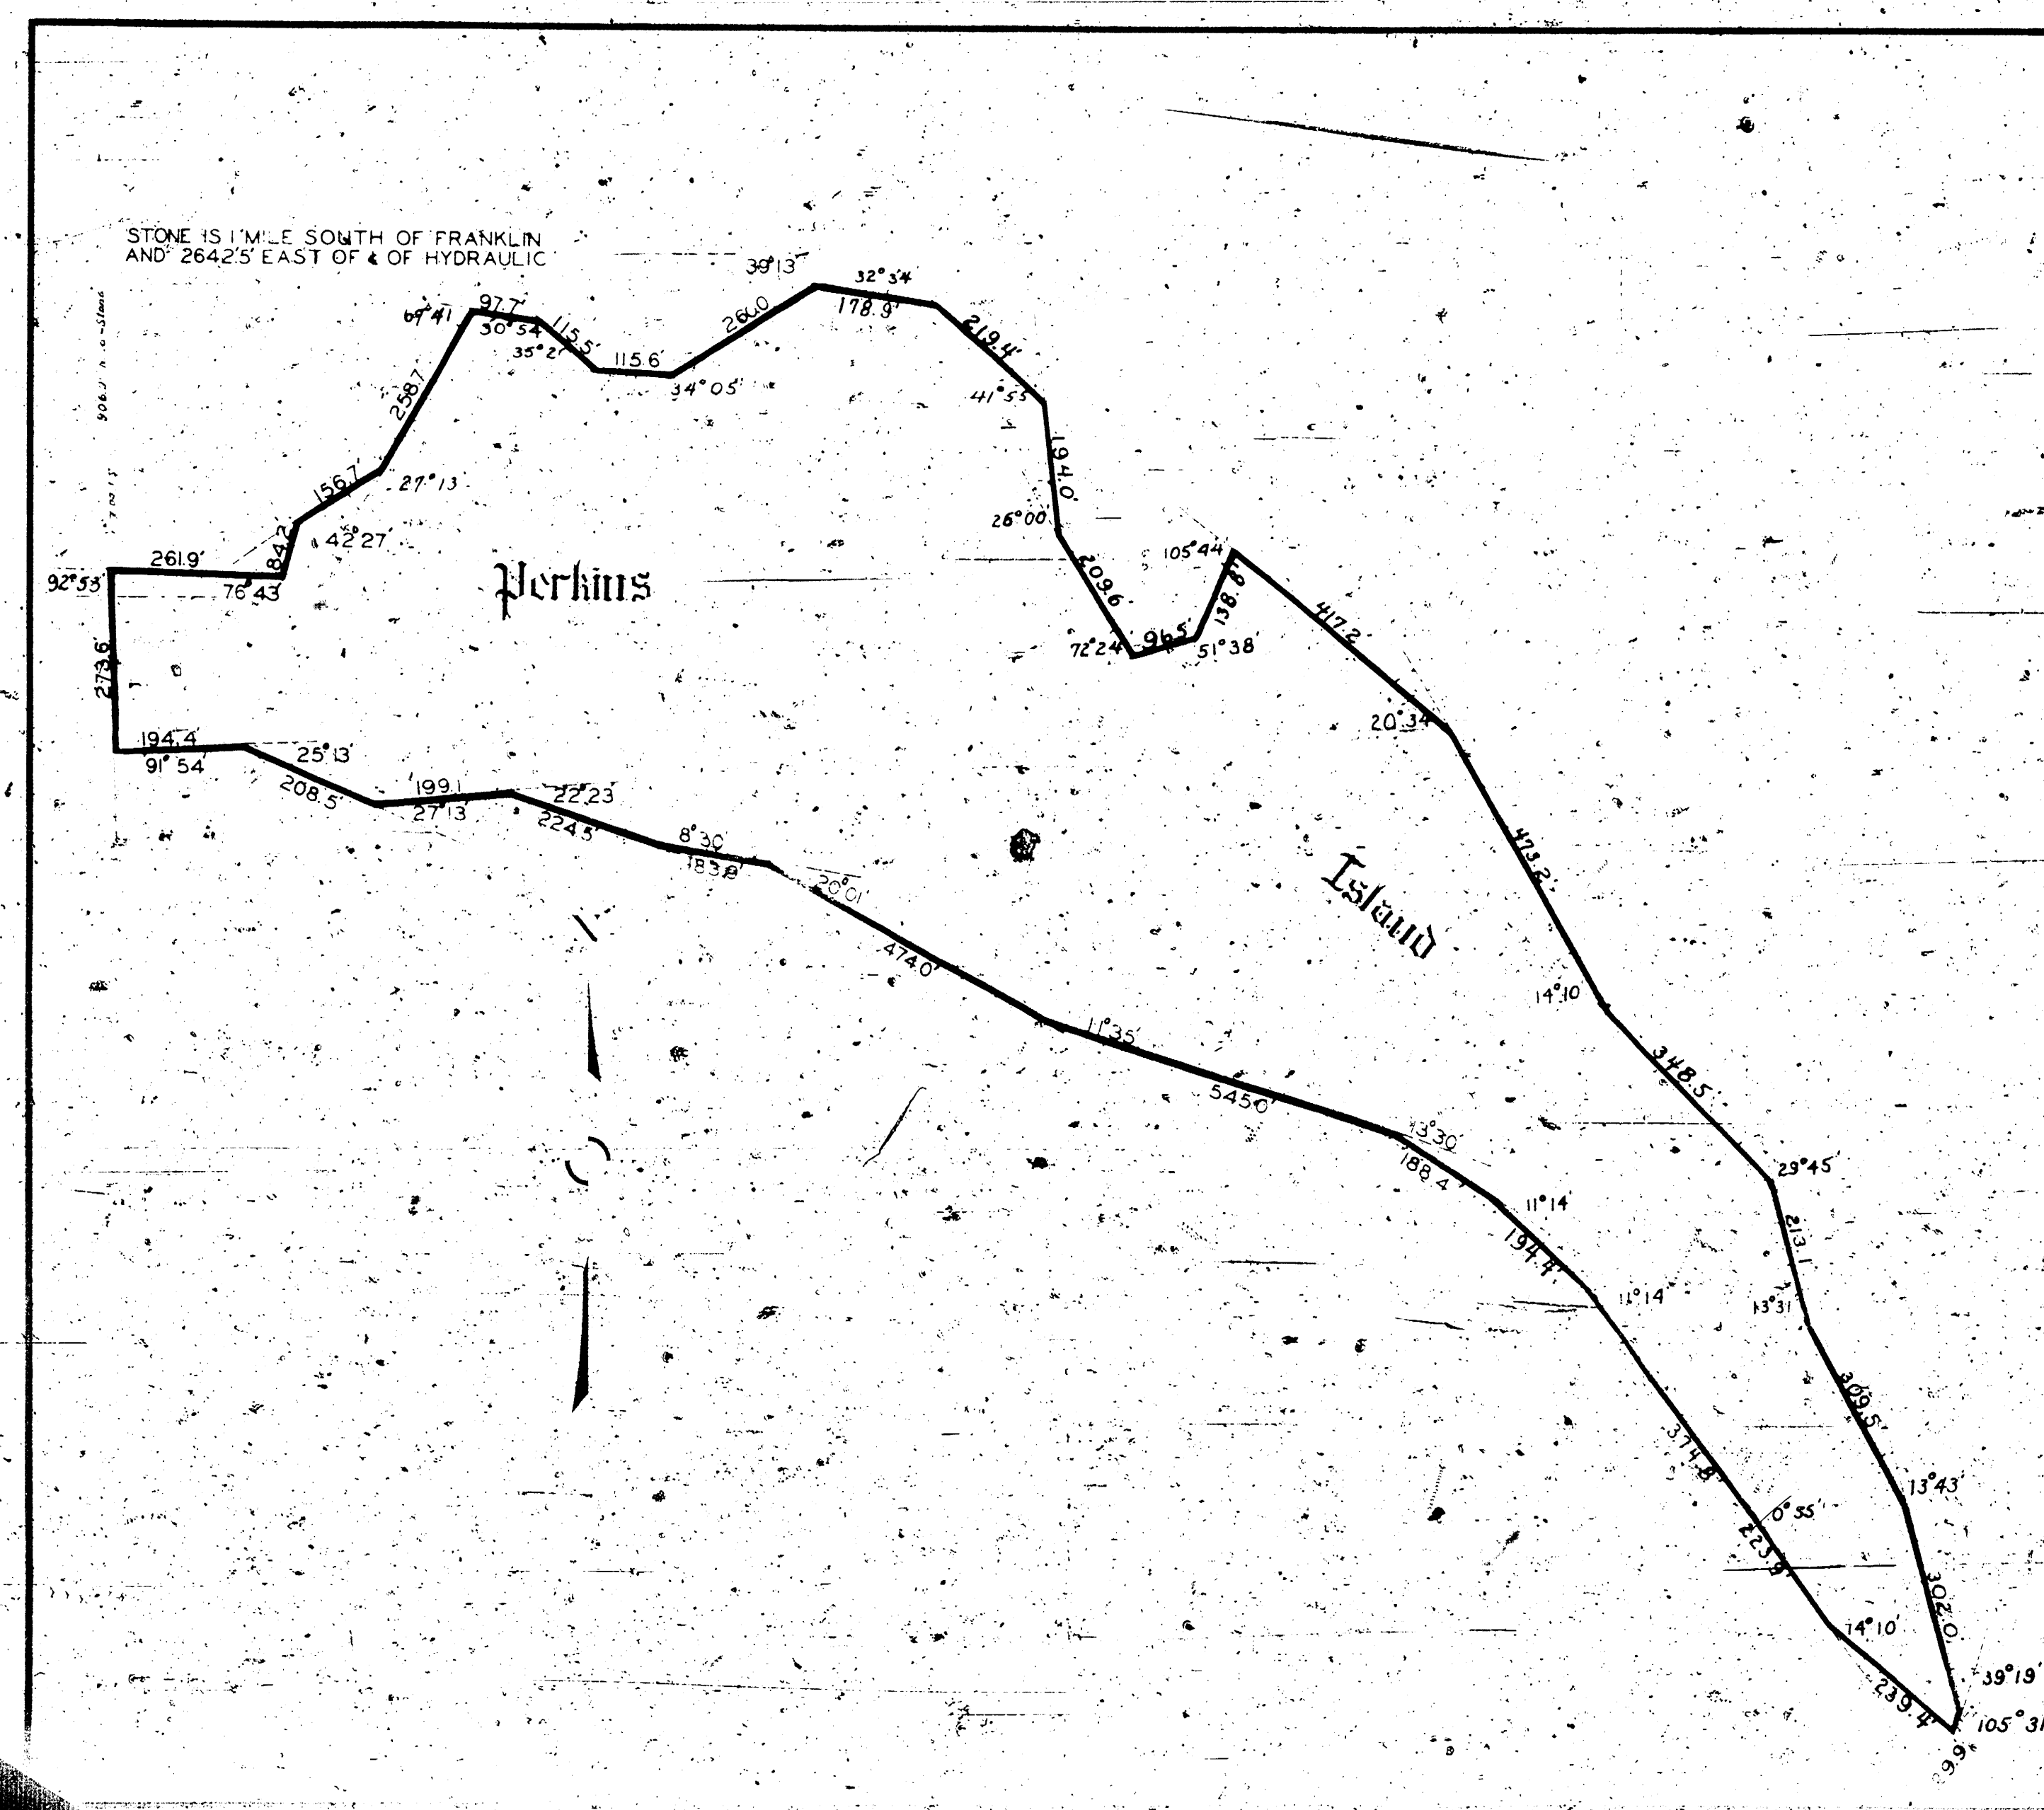

# PLAT OF PERKINS ISLAND

