

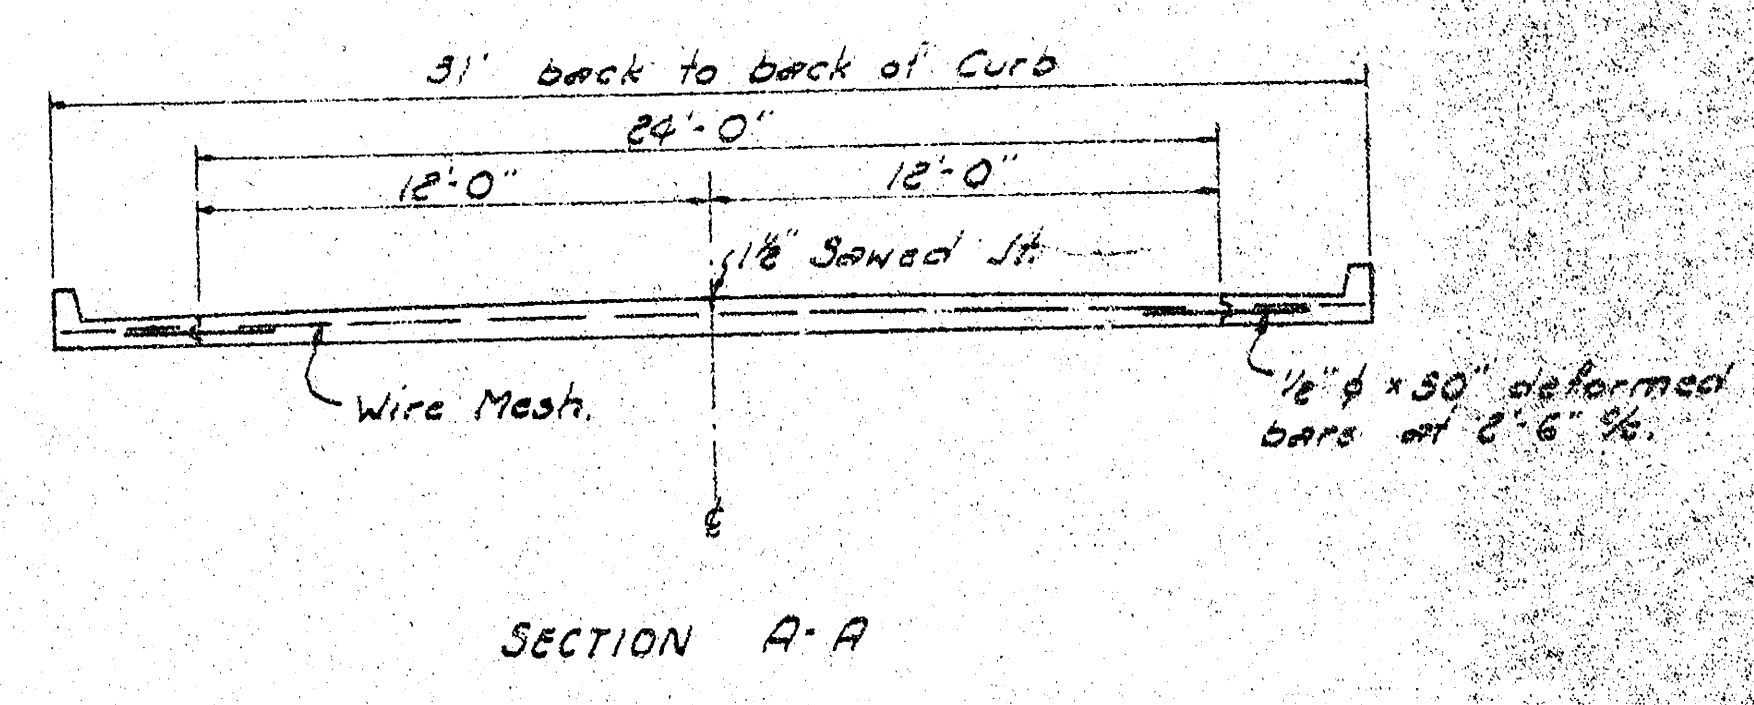


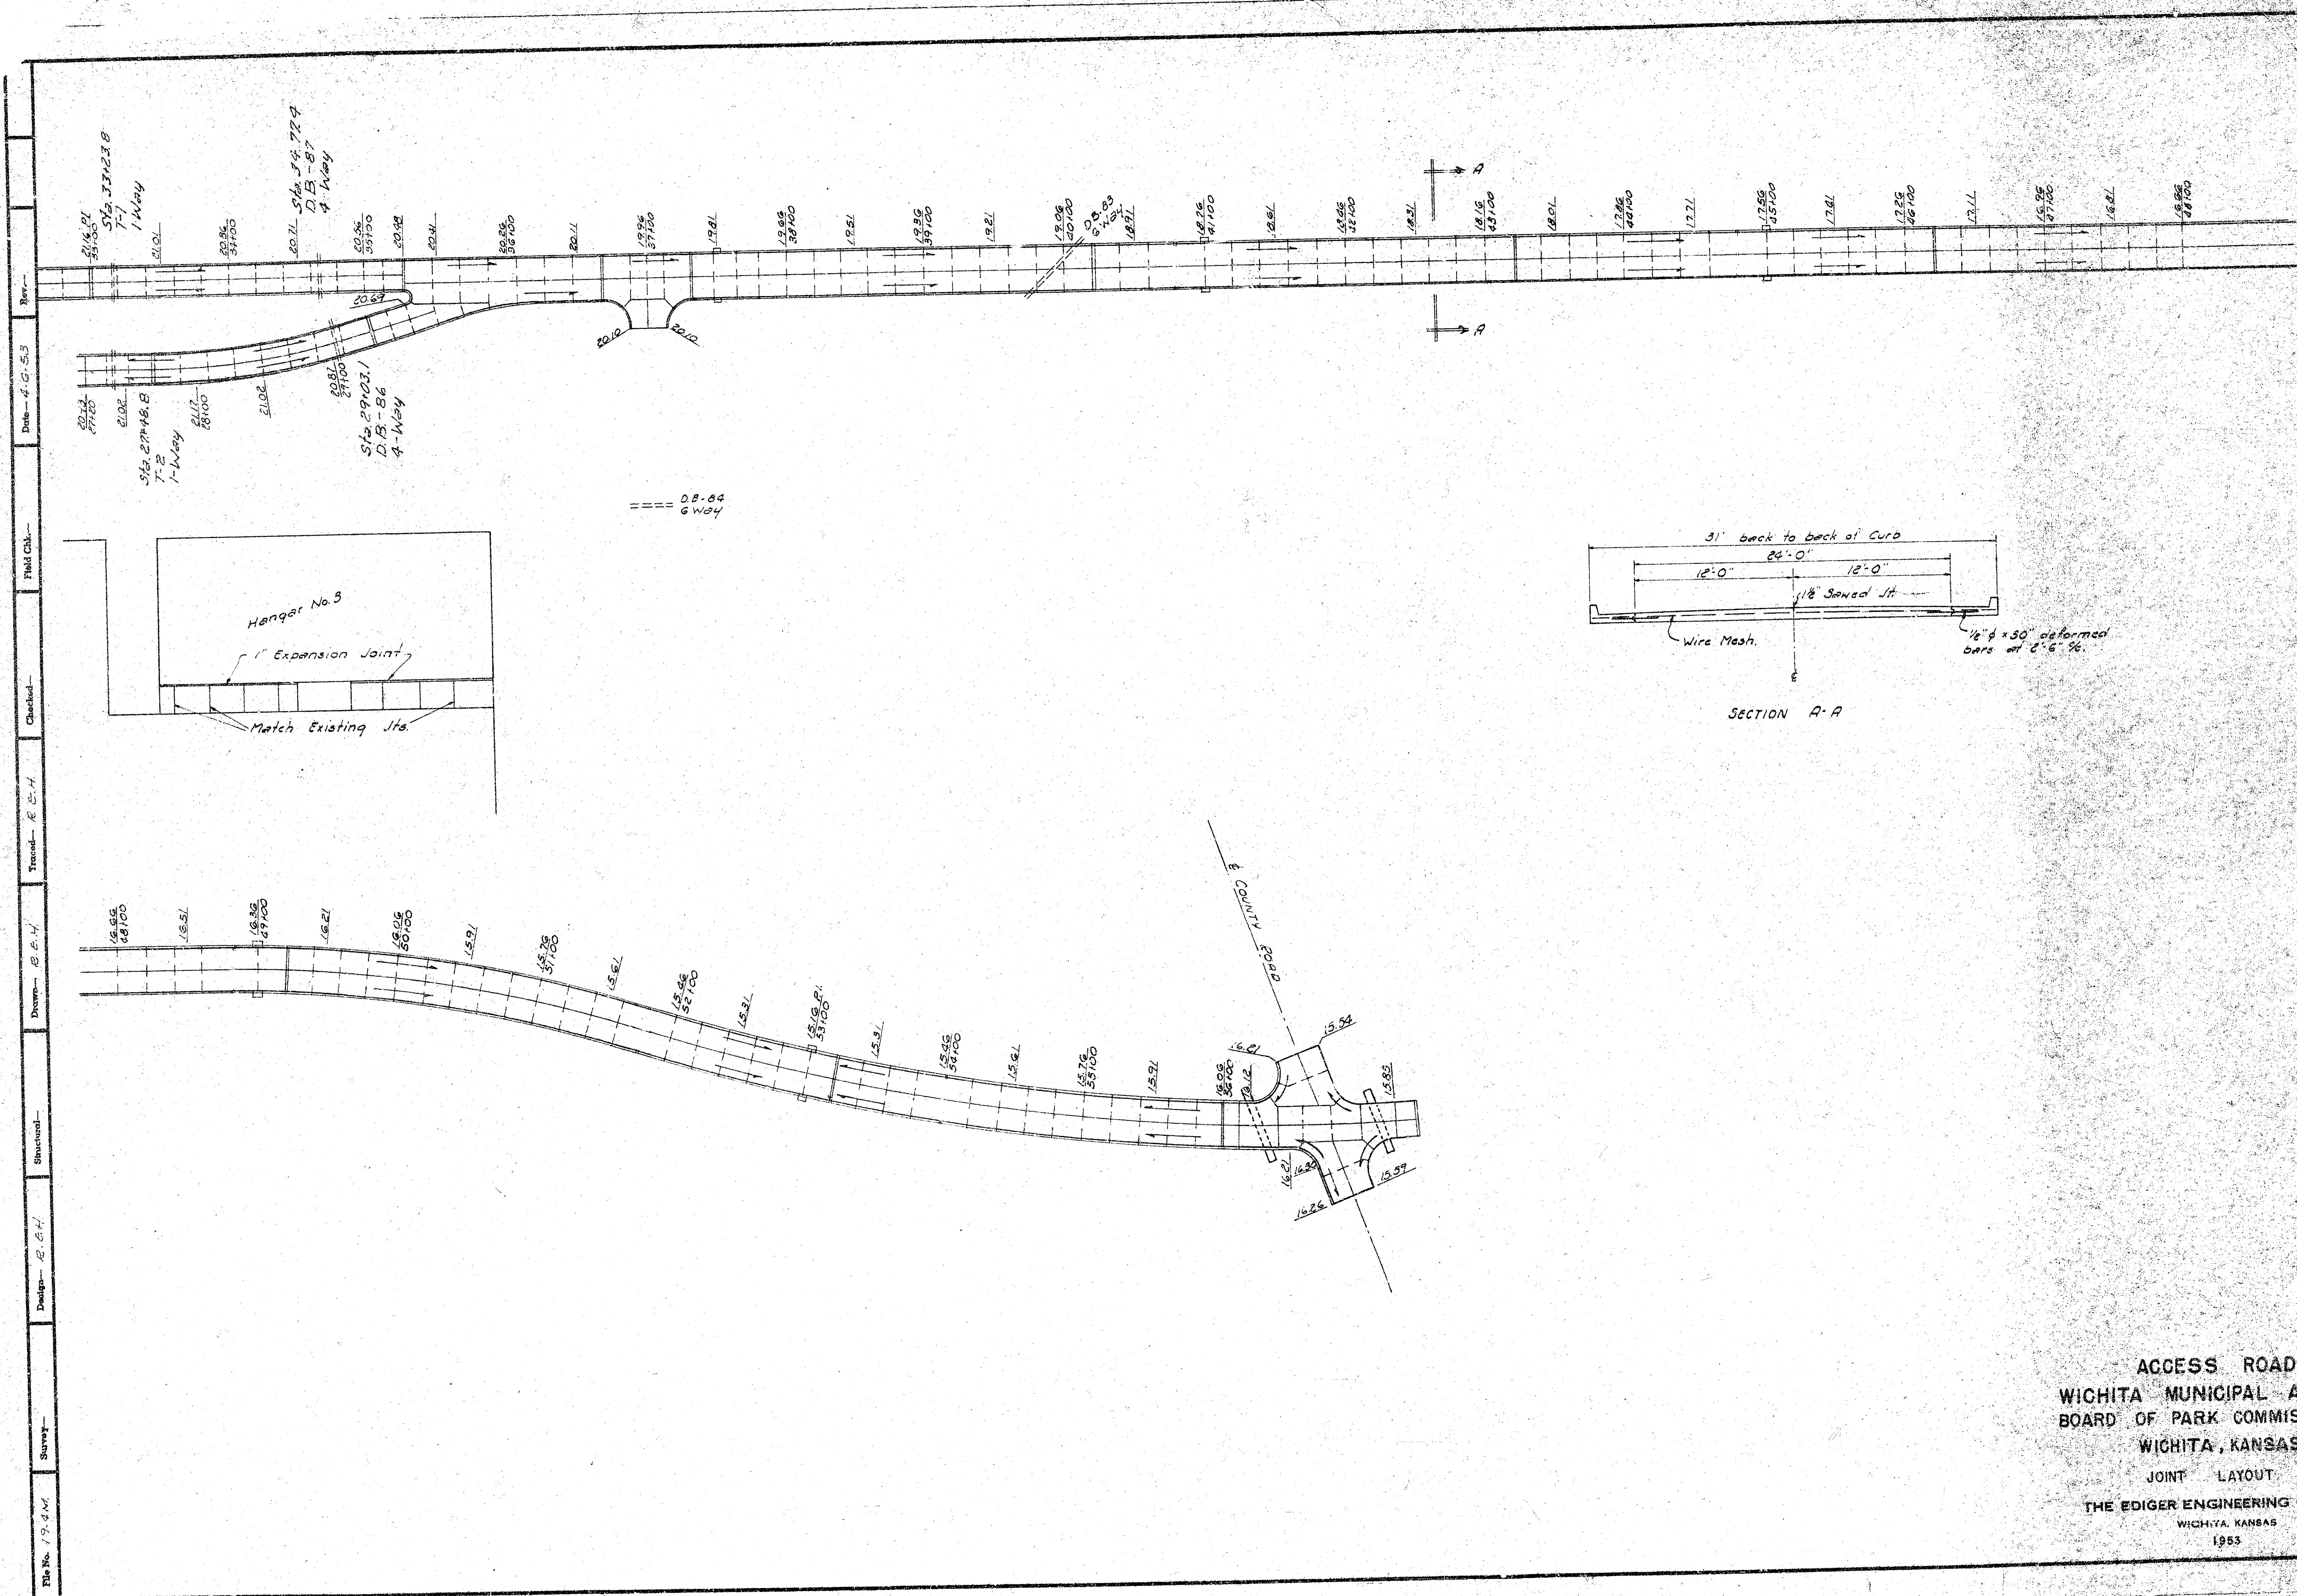


ACCESS ROADS
 WICHITA MUNICIPAL AIRPORT
 BOARD OF PARK COMMISSIONERS
 WICHITA, KANSAS
 JOINT LAYOUT
 THE EDIGER ENGINEERING COMPANY
 WICHITA, KANSAS
 1953

PLAN	DATE	BY
	NOTED	BY
	NOTED	BY
	NOTED	BY
NOTE BOOK		
NO.		

PROFILE	DATE	BY
	NOTED	BY
	NOTED	BY
	NOTED	BY
NOTE BOOK		
NO.		

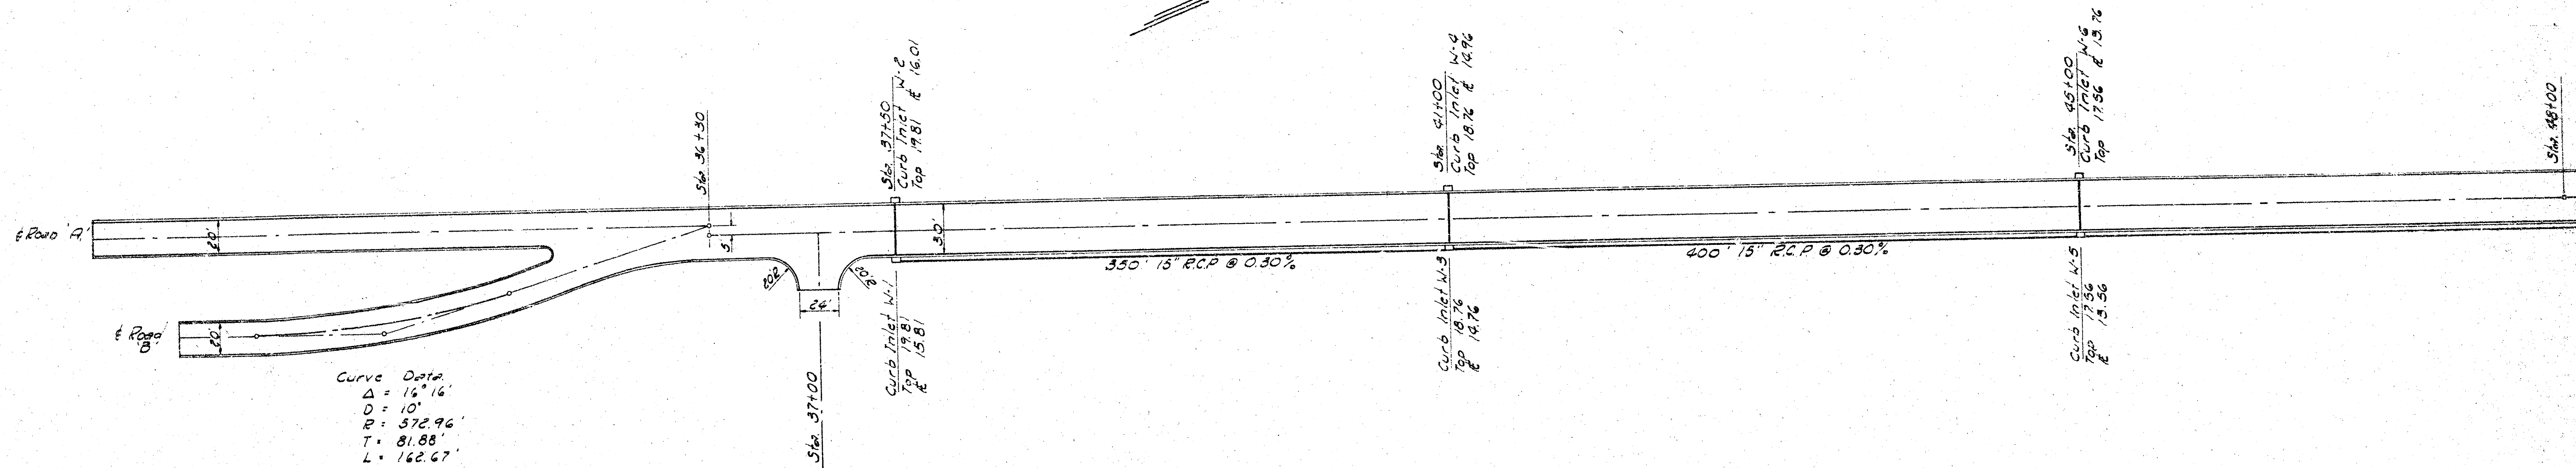


Hanger No. 3

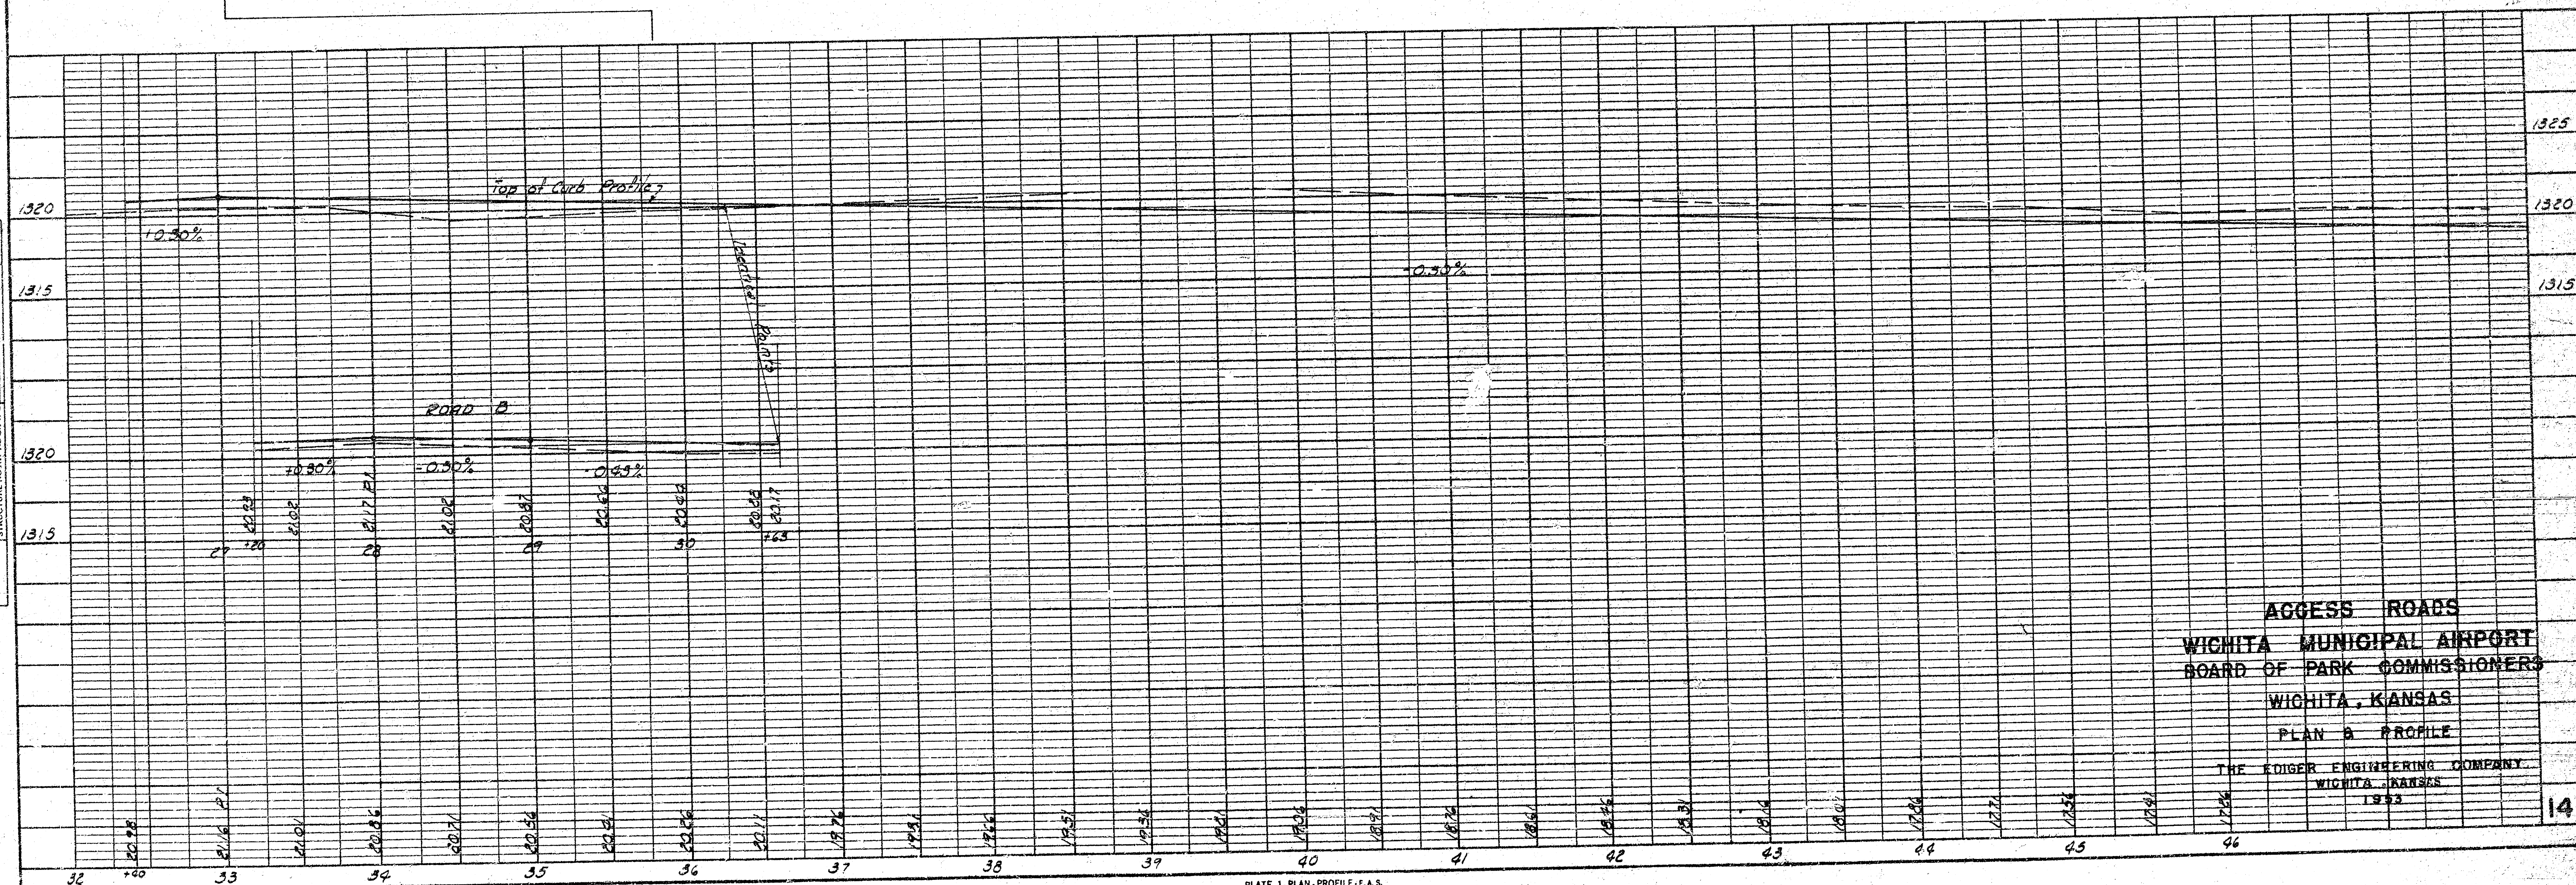


ACCESS ROADS
 WICHITA MUNICIPAL AIRPORT
 BOARD OF PARK COMMISSIONERS
 WICHITA, KANSAS
 PLAN & PROFILE
 THE EDIGER ENGINEERING COMPANY
 WICHITA, KANSAS
 1933

DATE	BY	DATE	BY
PLAN		SURVIVED	
NOTED BOOK		NOTED BOOK	
NO.		NO.	

DATE	BY	DATE	BY
PROFILE		SURVIVED	
NOTED BOOK		NOTED BOOK	
NO.		NO.	

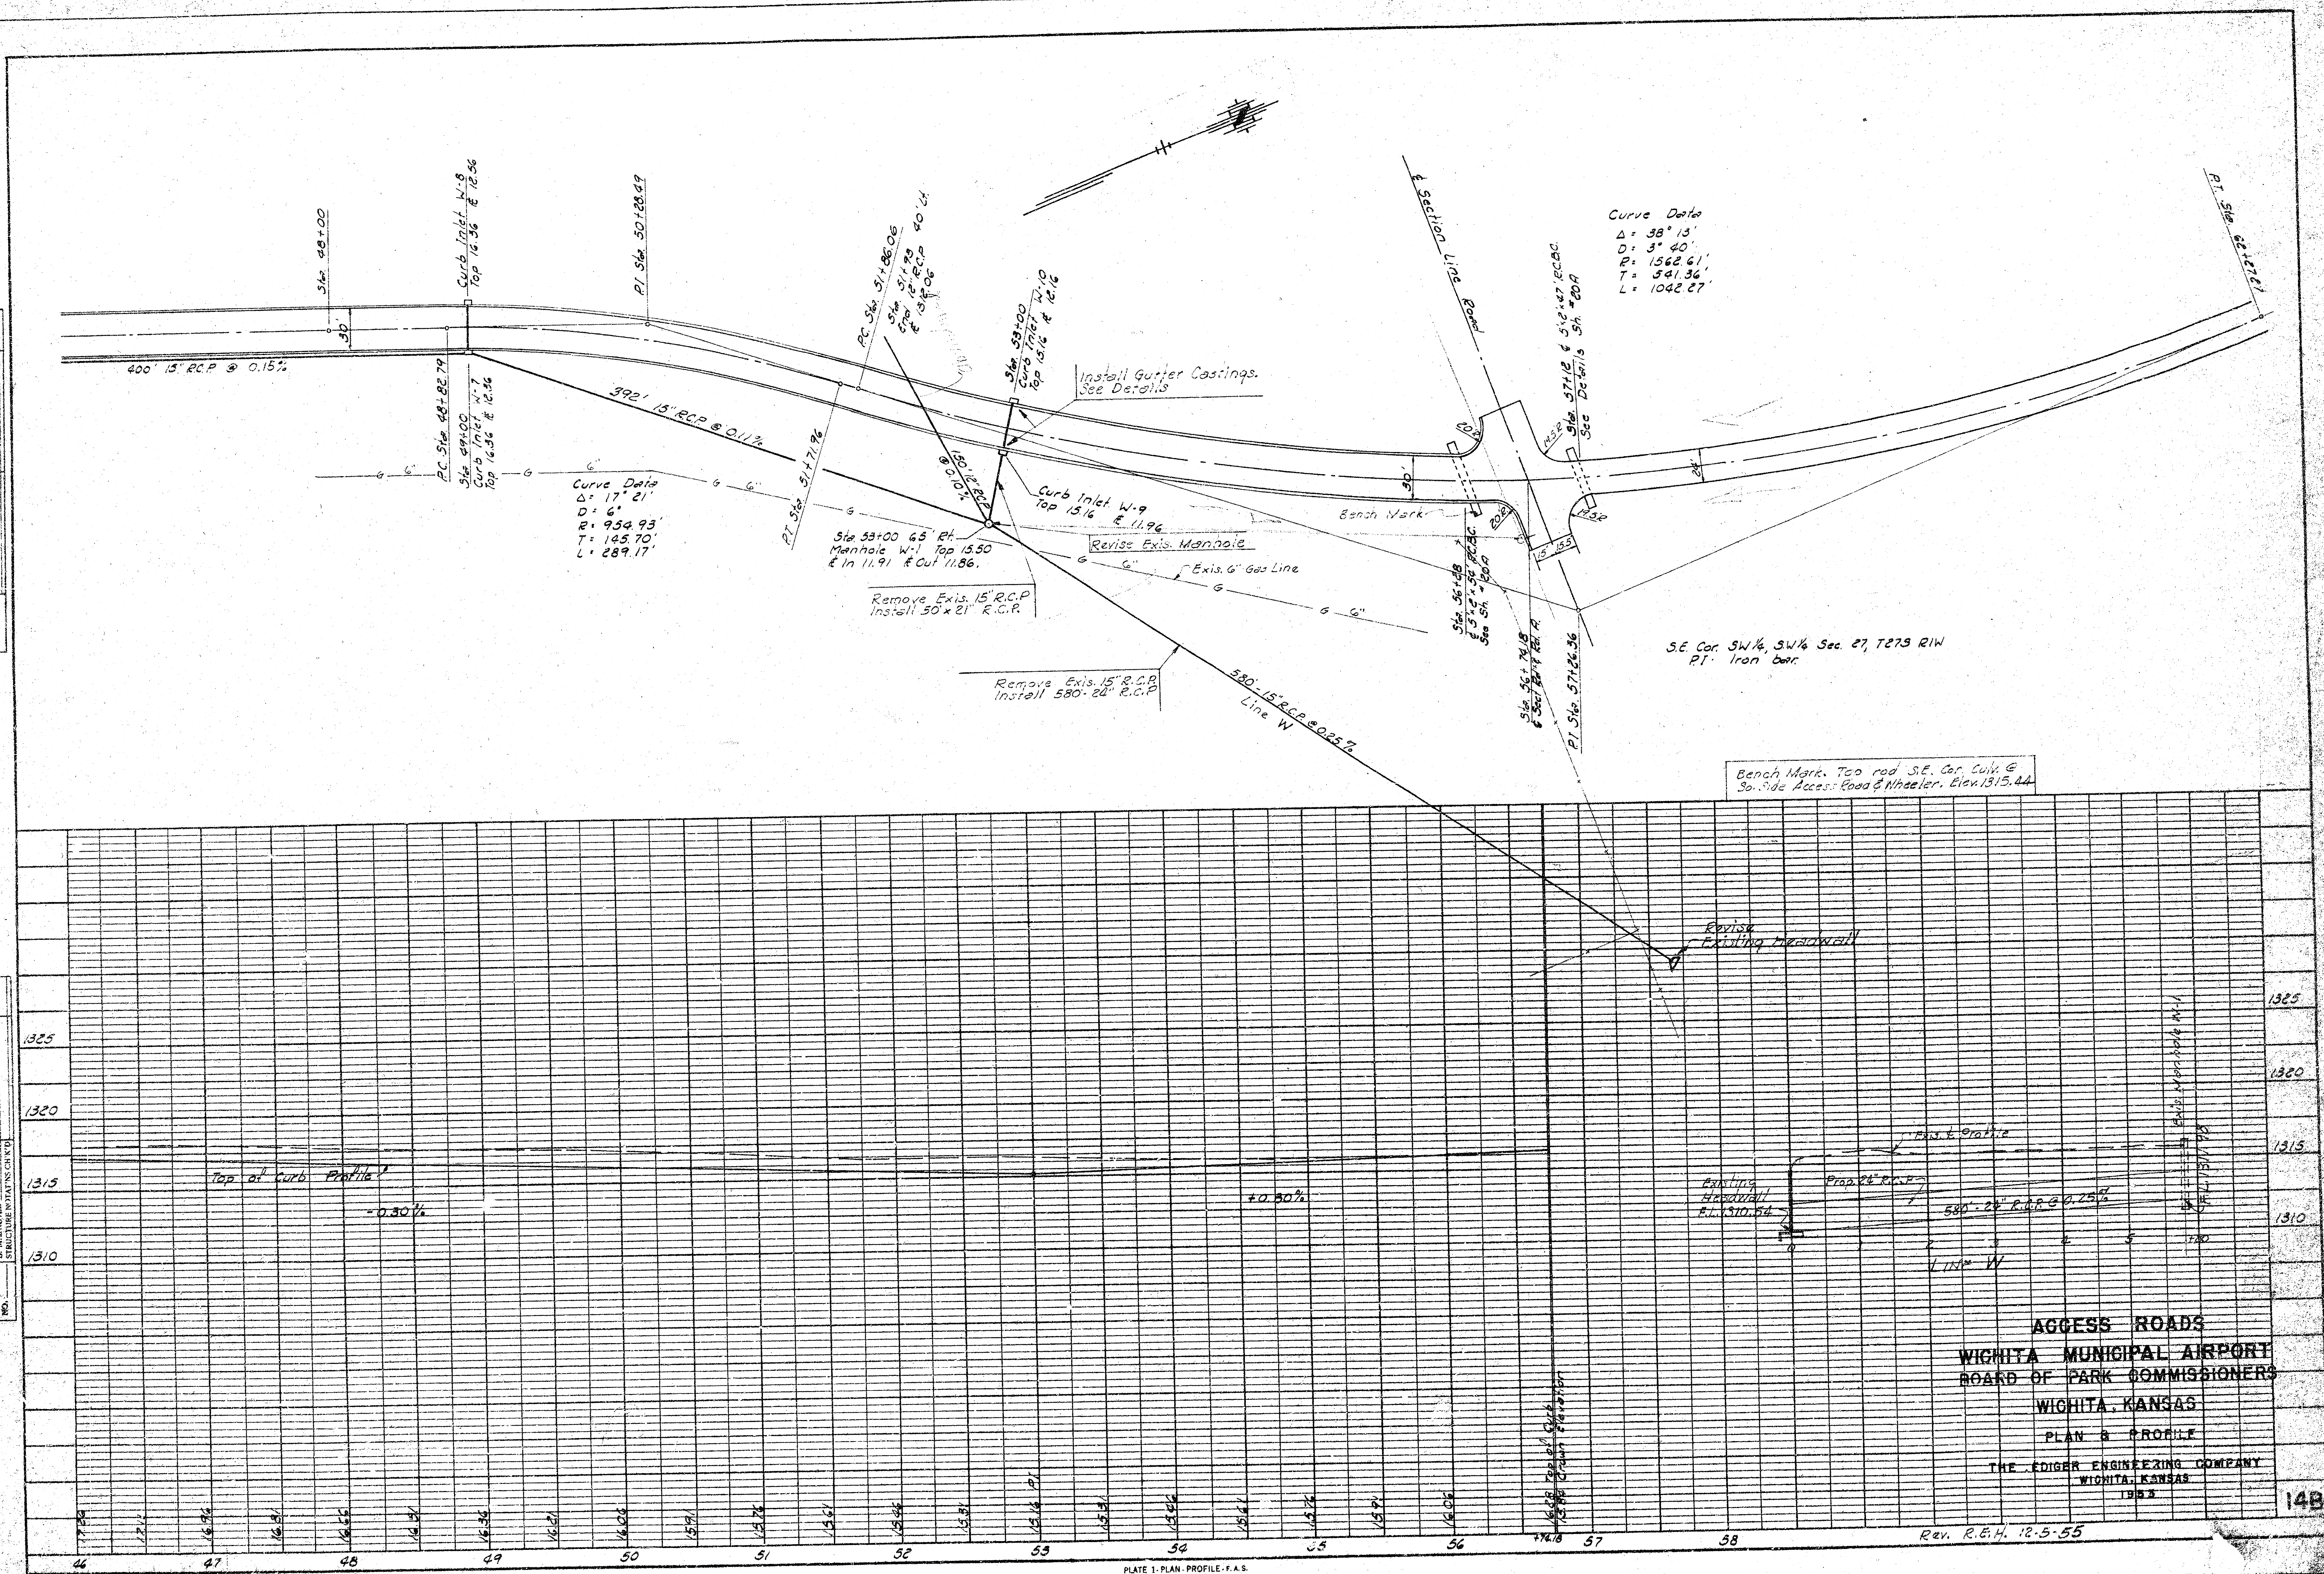

PROFILE NOTE BOOK	SURVEYED		BY	DATE
	PLOTTED			
GRADES CHECKED				
B. M. 3507ED				

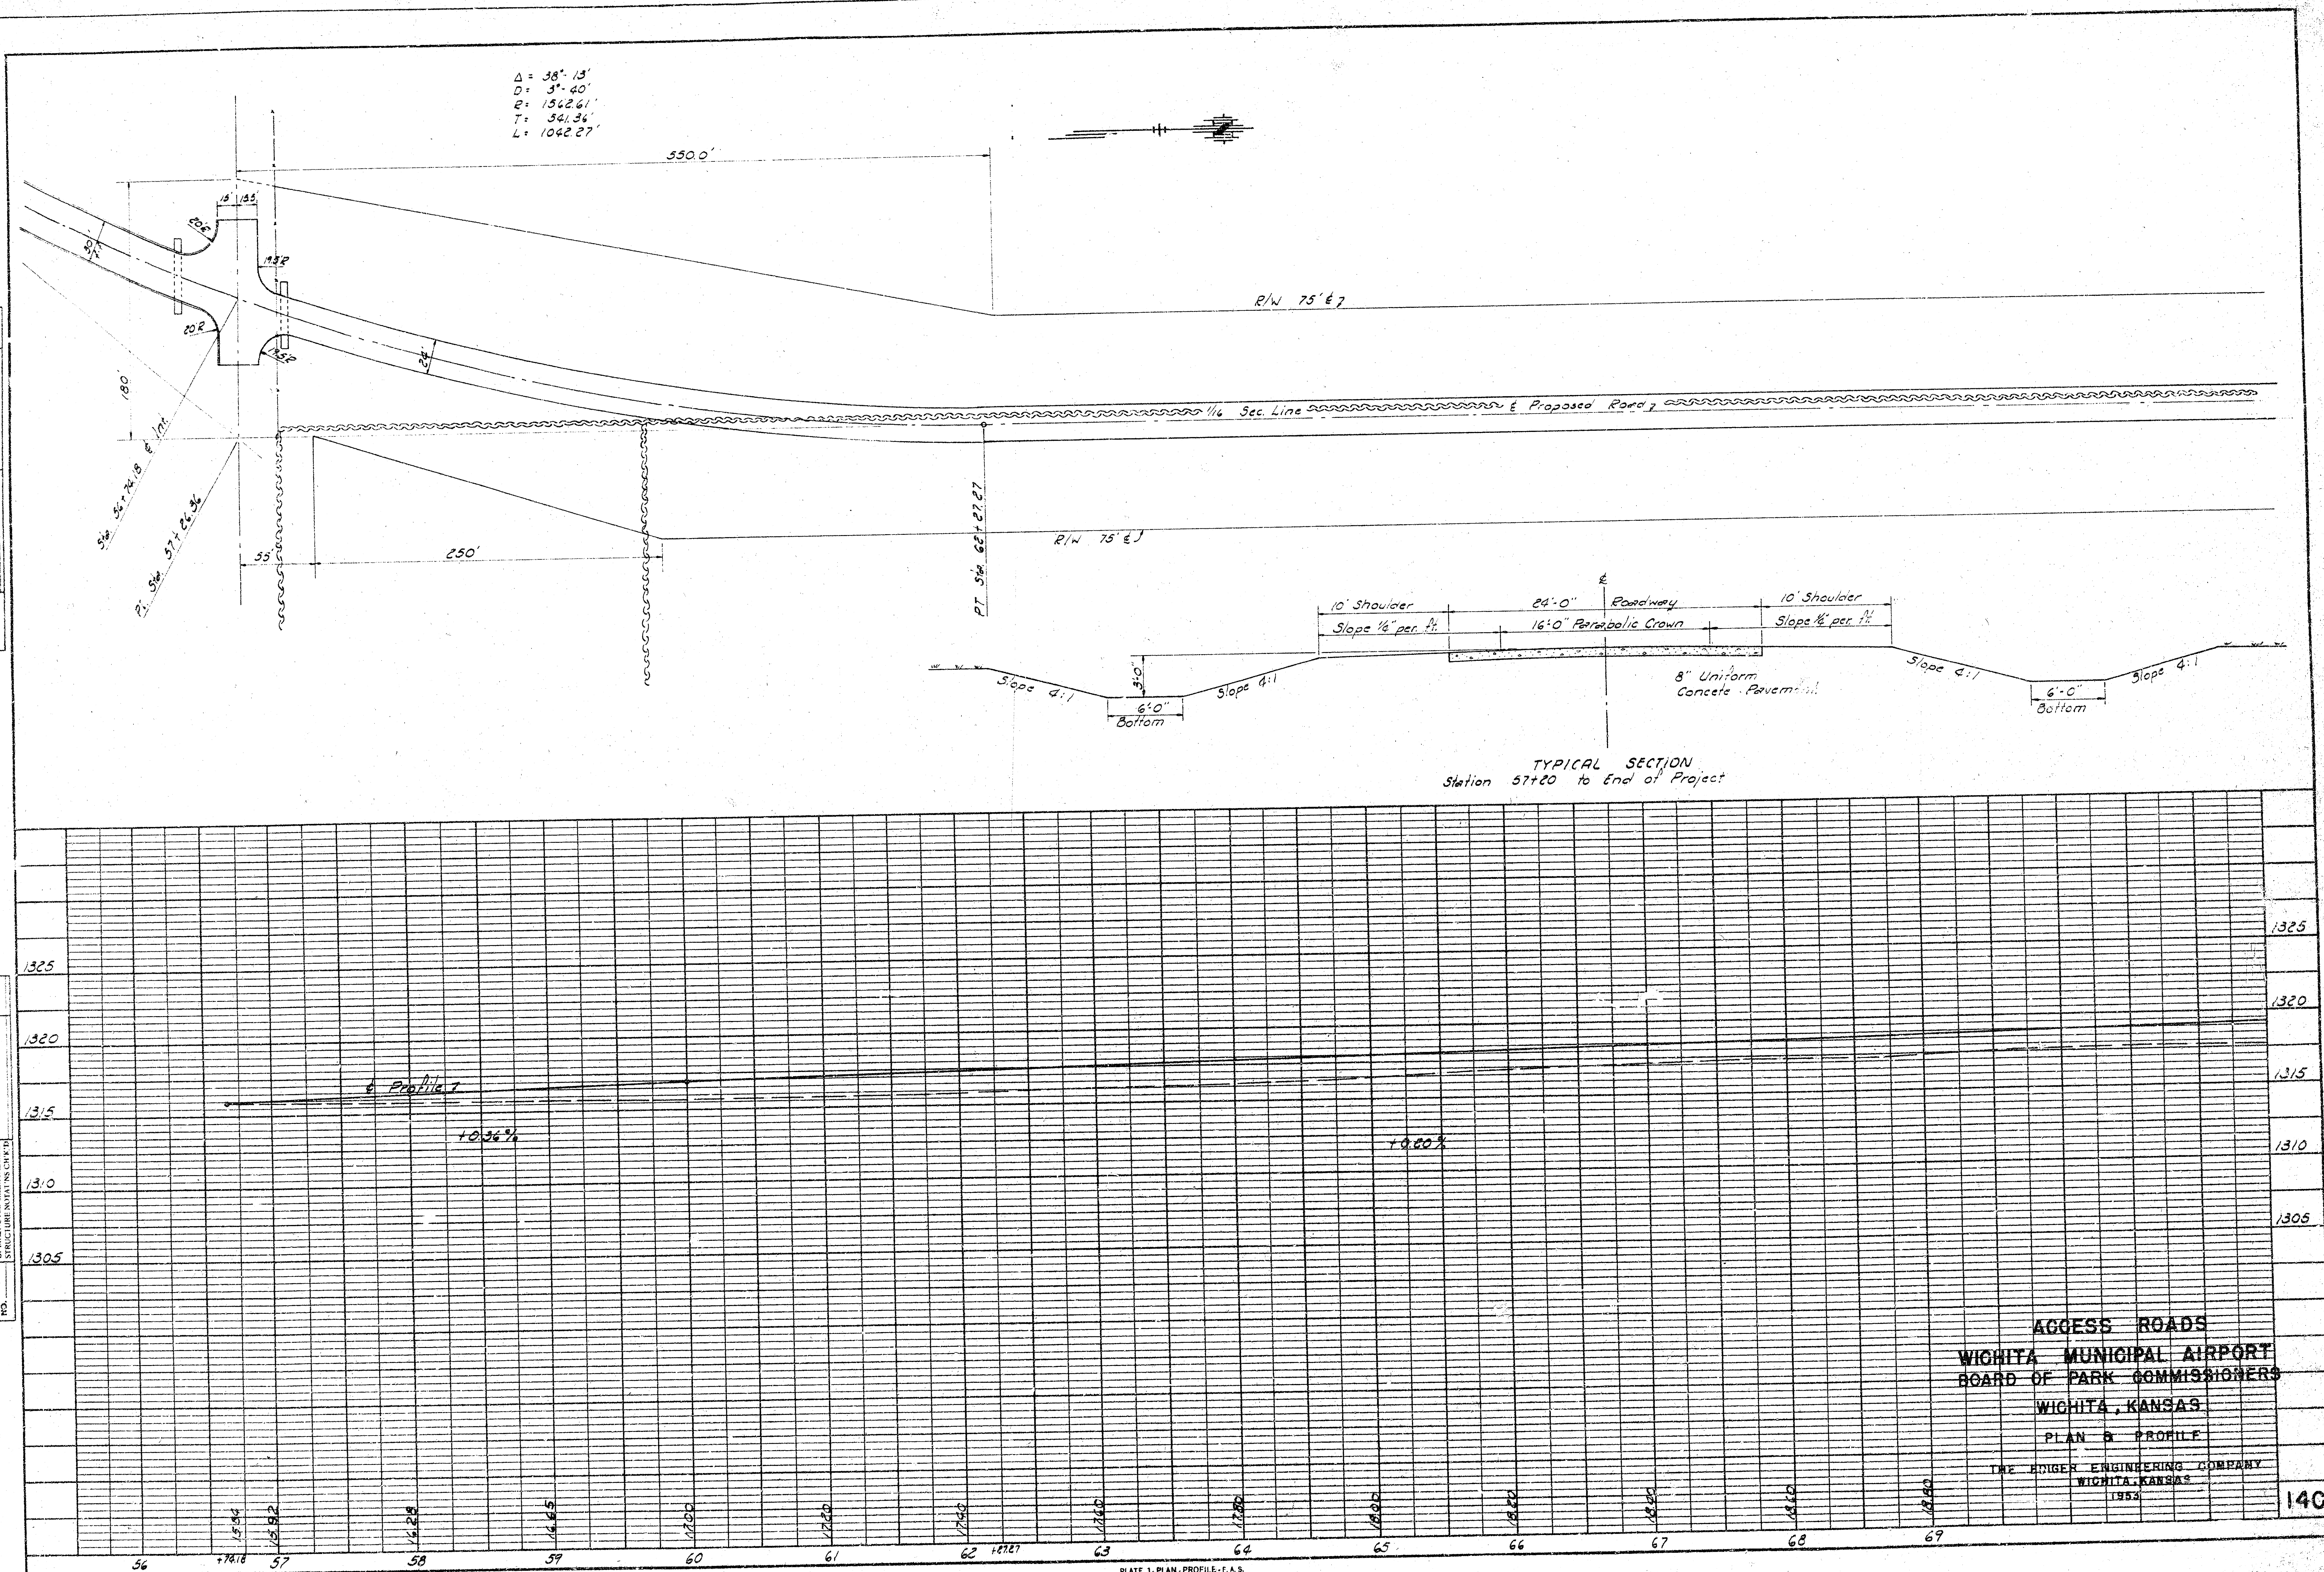

ACCESS ROADS
WICHITA MUNICIPAL AIRPORT
BOARD OF PARK COMMISSIONERS
WICHITA, KANSAS
PLAN & PROFILE
THE ENGER ENGINEERING COMPANY
WICHITA, KANSAS

PROFILE	SURVEYED	BY	DATE
NOTE BOOK	PLOTTED		
9-4	GRADES CHECKED		
	H. M. & NOTED		
		Revised C.E.B.	4-7-50