
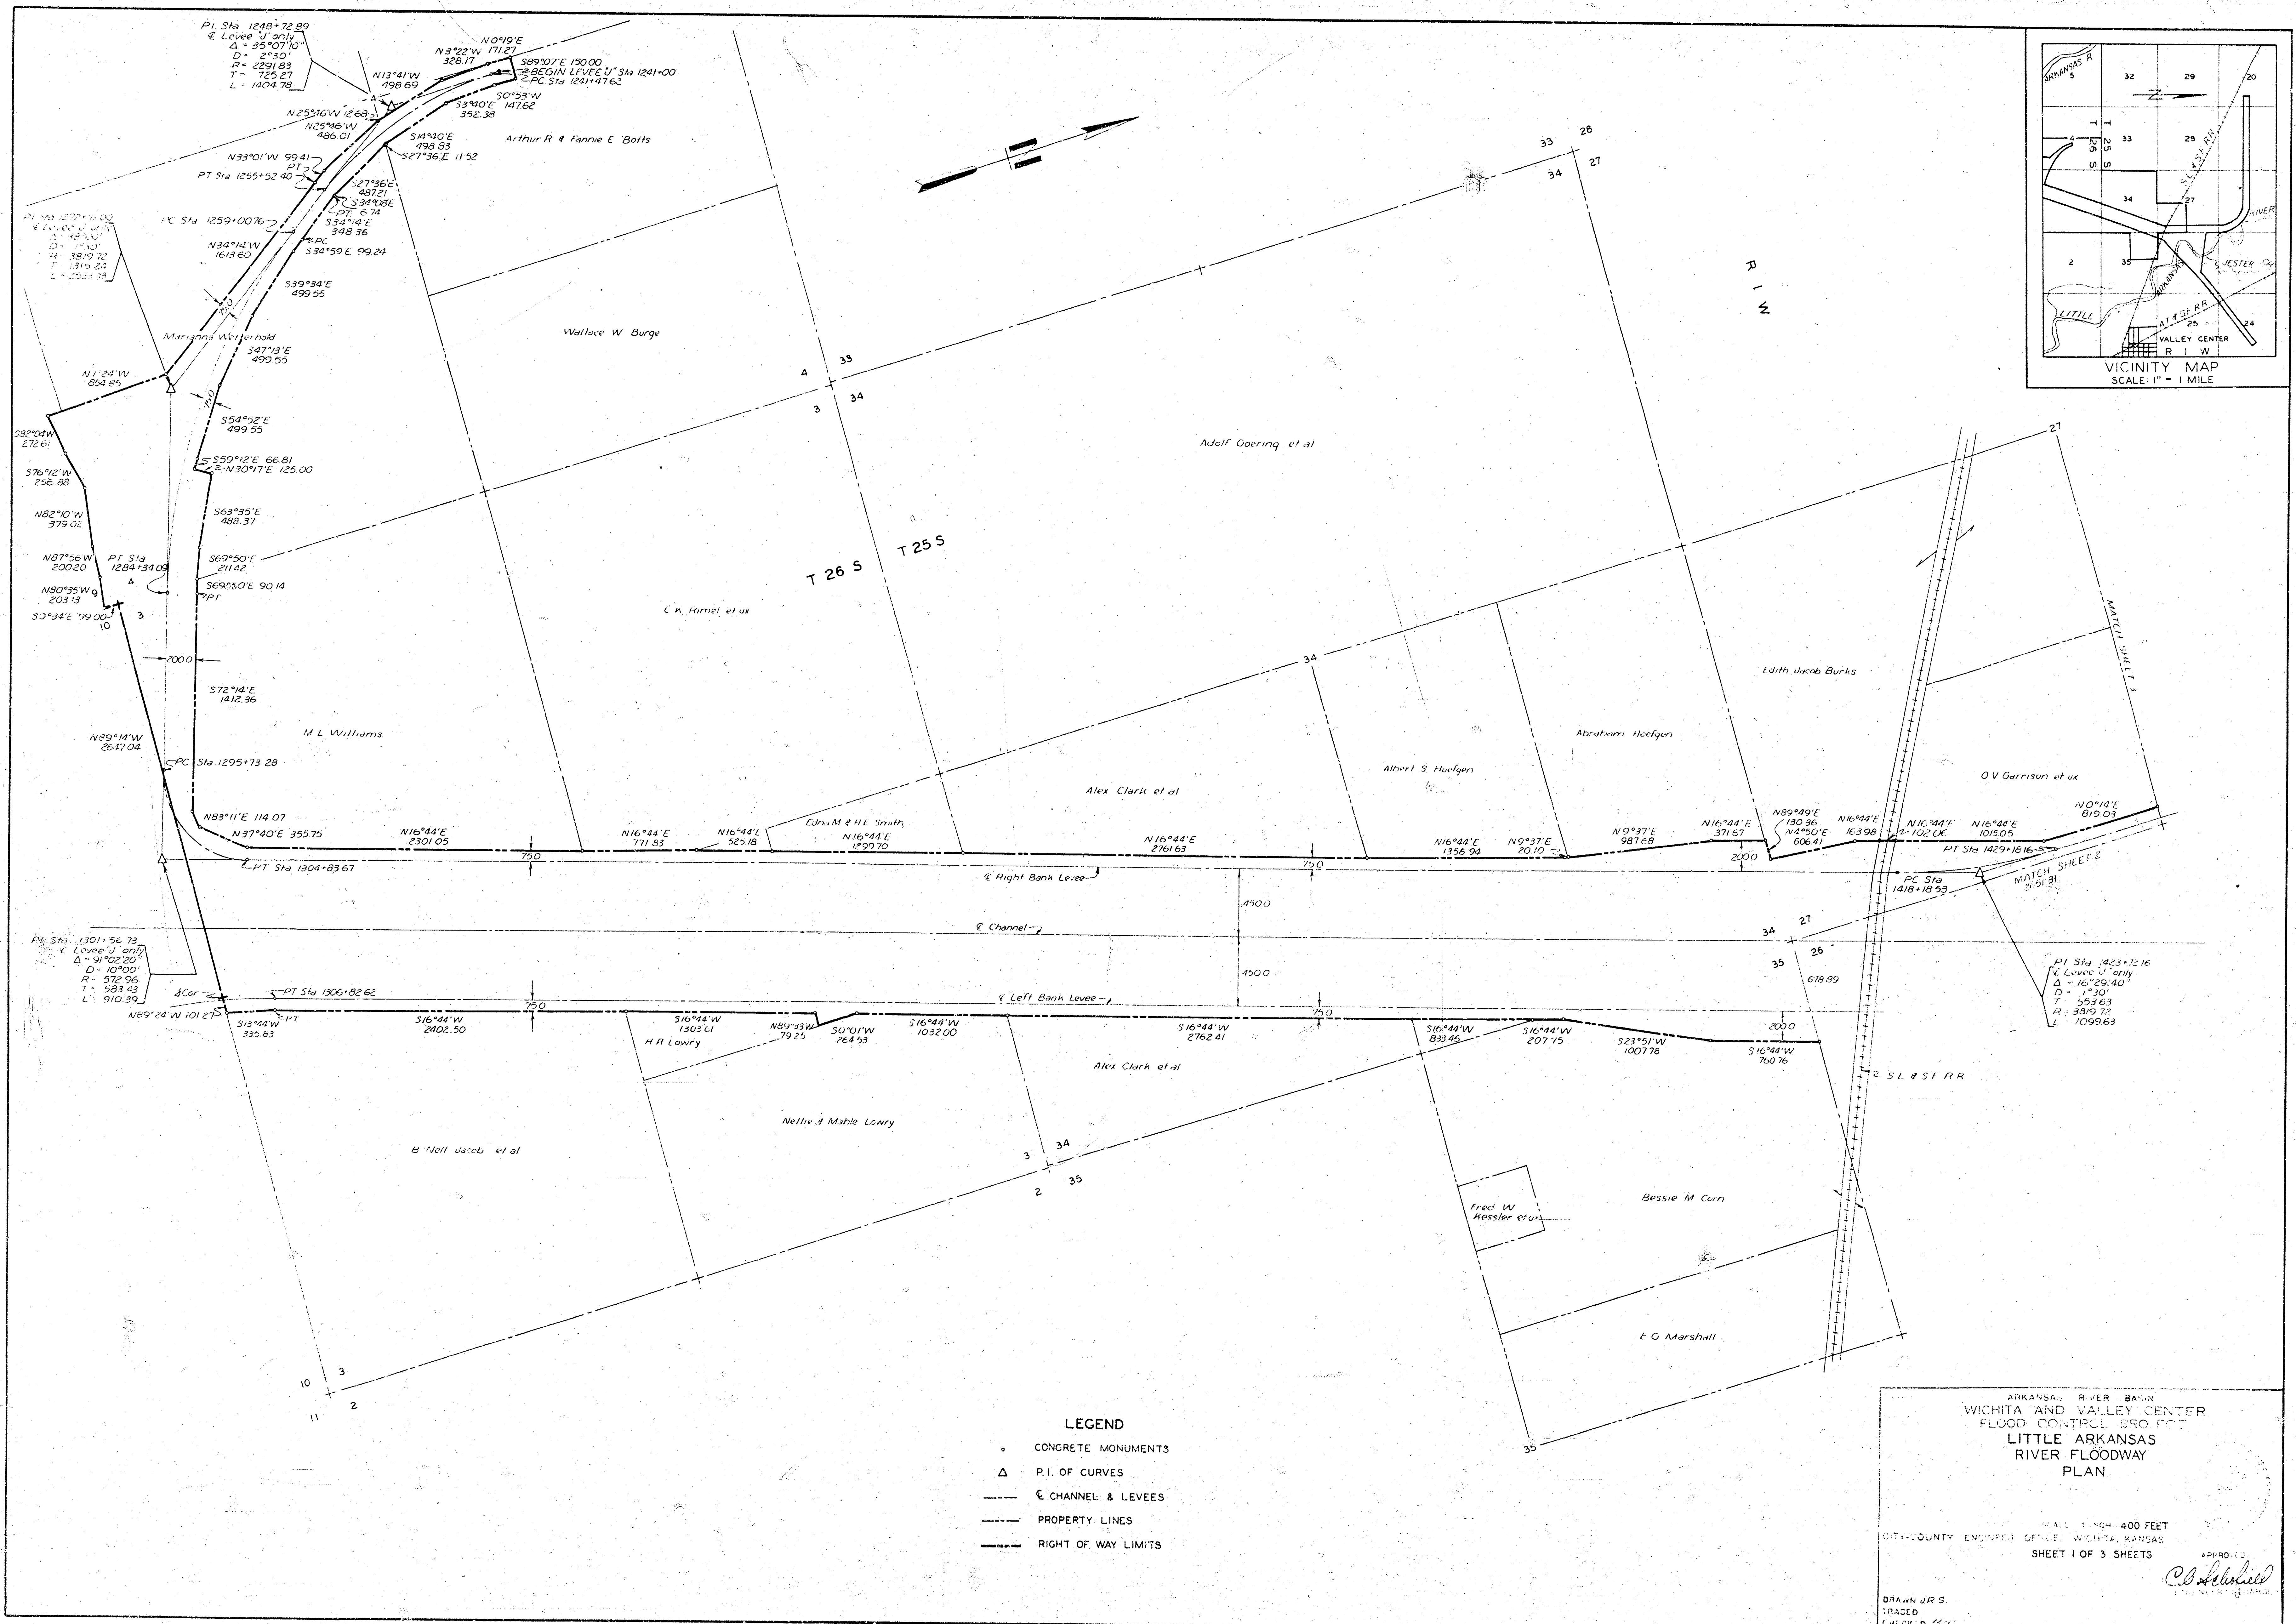


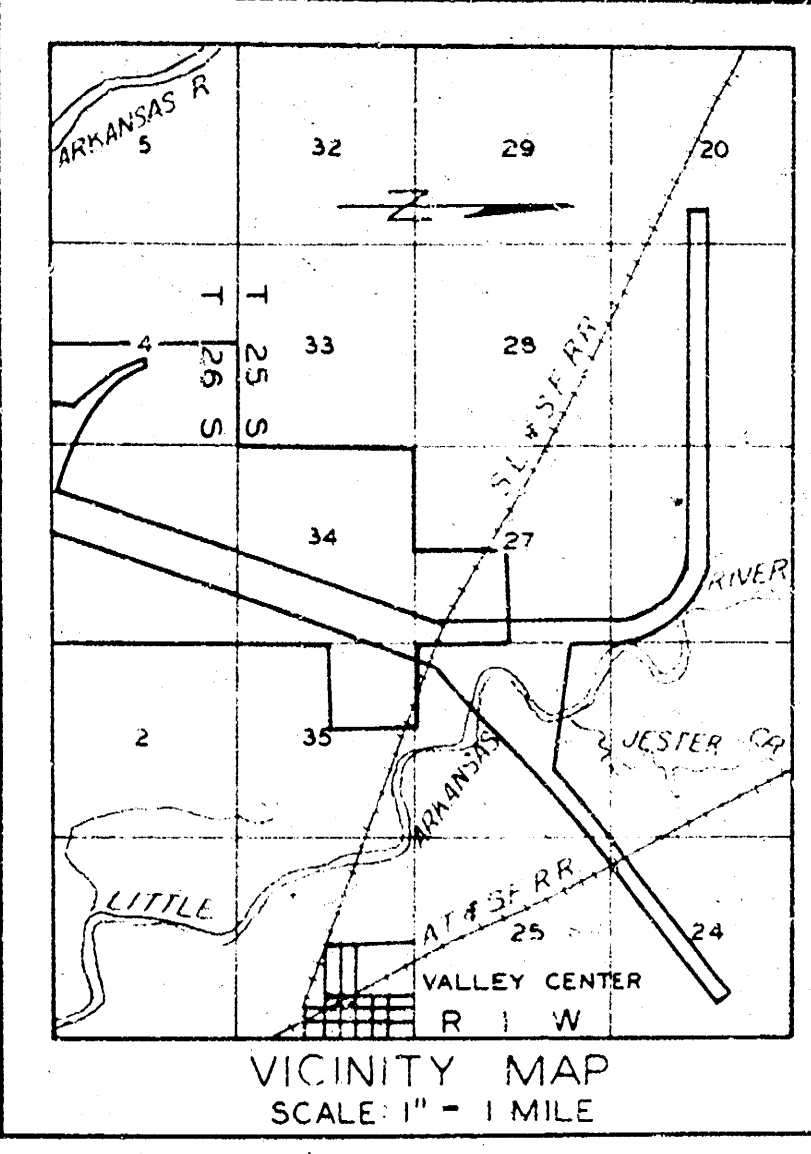

- LEGEND
- CONCRETE MONUMENTS
 - Δ P.I. OF CURVES
 - CHANNEL & LEVEES
 - PROPERTY LINES
 - RIGHT OF WAY LIMITS

ARKANSAS RIVER BASIN
WICHITA AND VALLEY CENTER
FLOOD CONTROL DISTRICT
LITTLE ARKANSAS
RIVER FLOODWAY
PLAN

SCALE 1" = 400 FEET
CITY & COUNTY ENGINEER OFFICE, WICHITA, KANSAS
SHEET 1 OF 3 SHEETS

DRAWN BY S.
TRADED
CHECKED BY

