


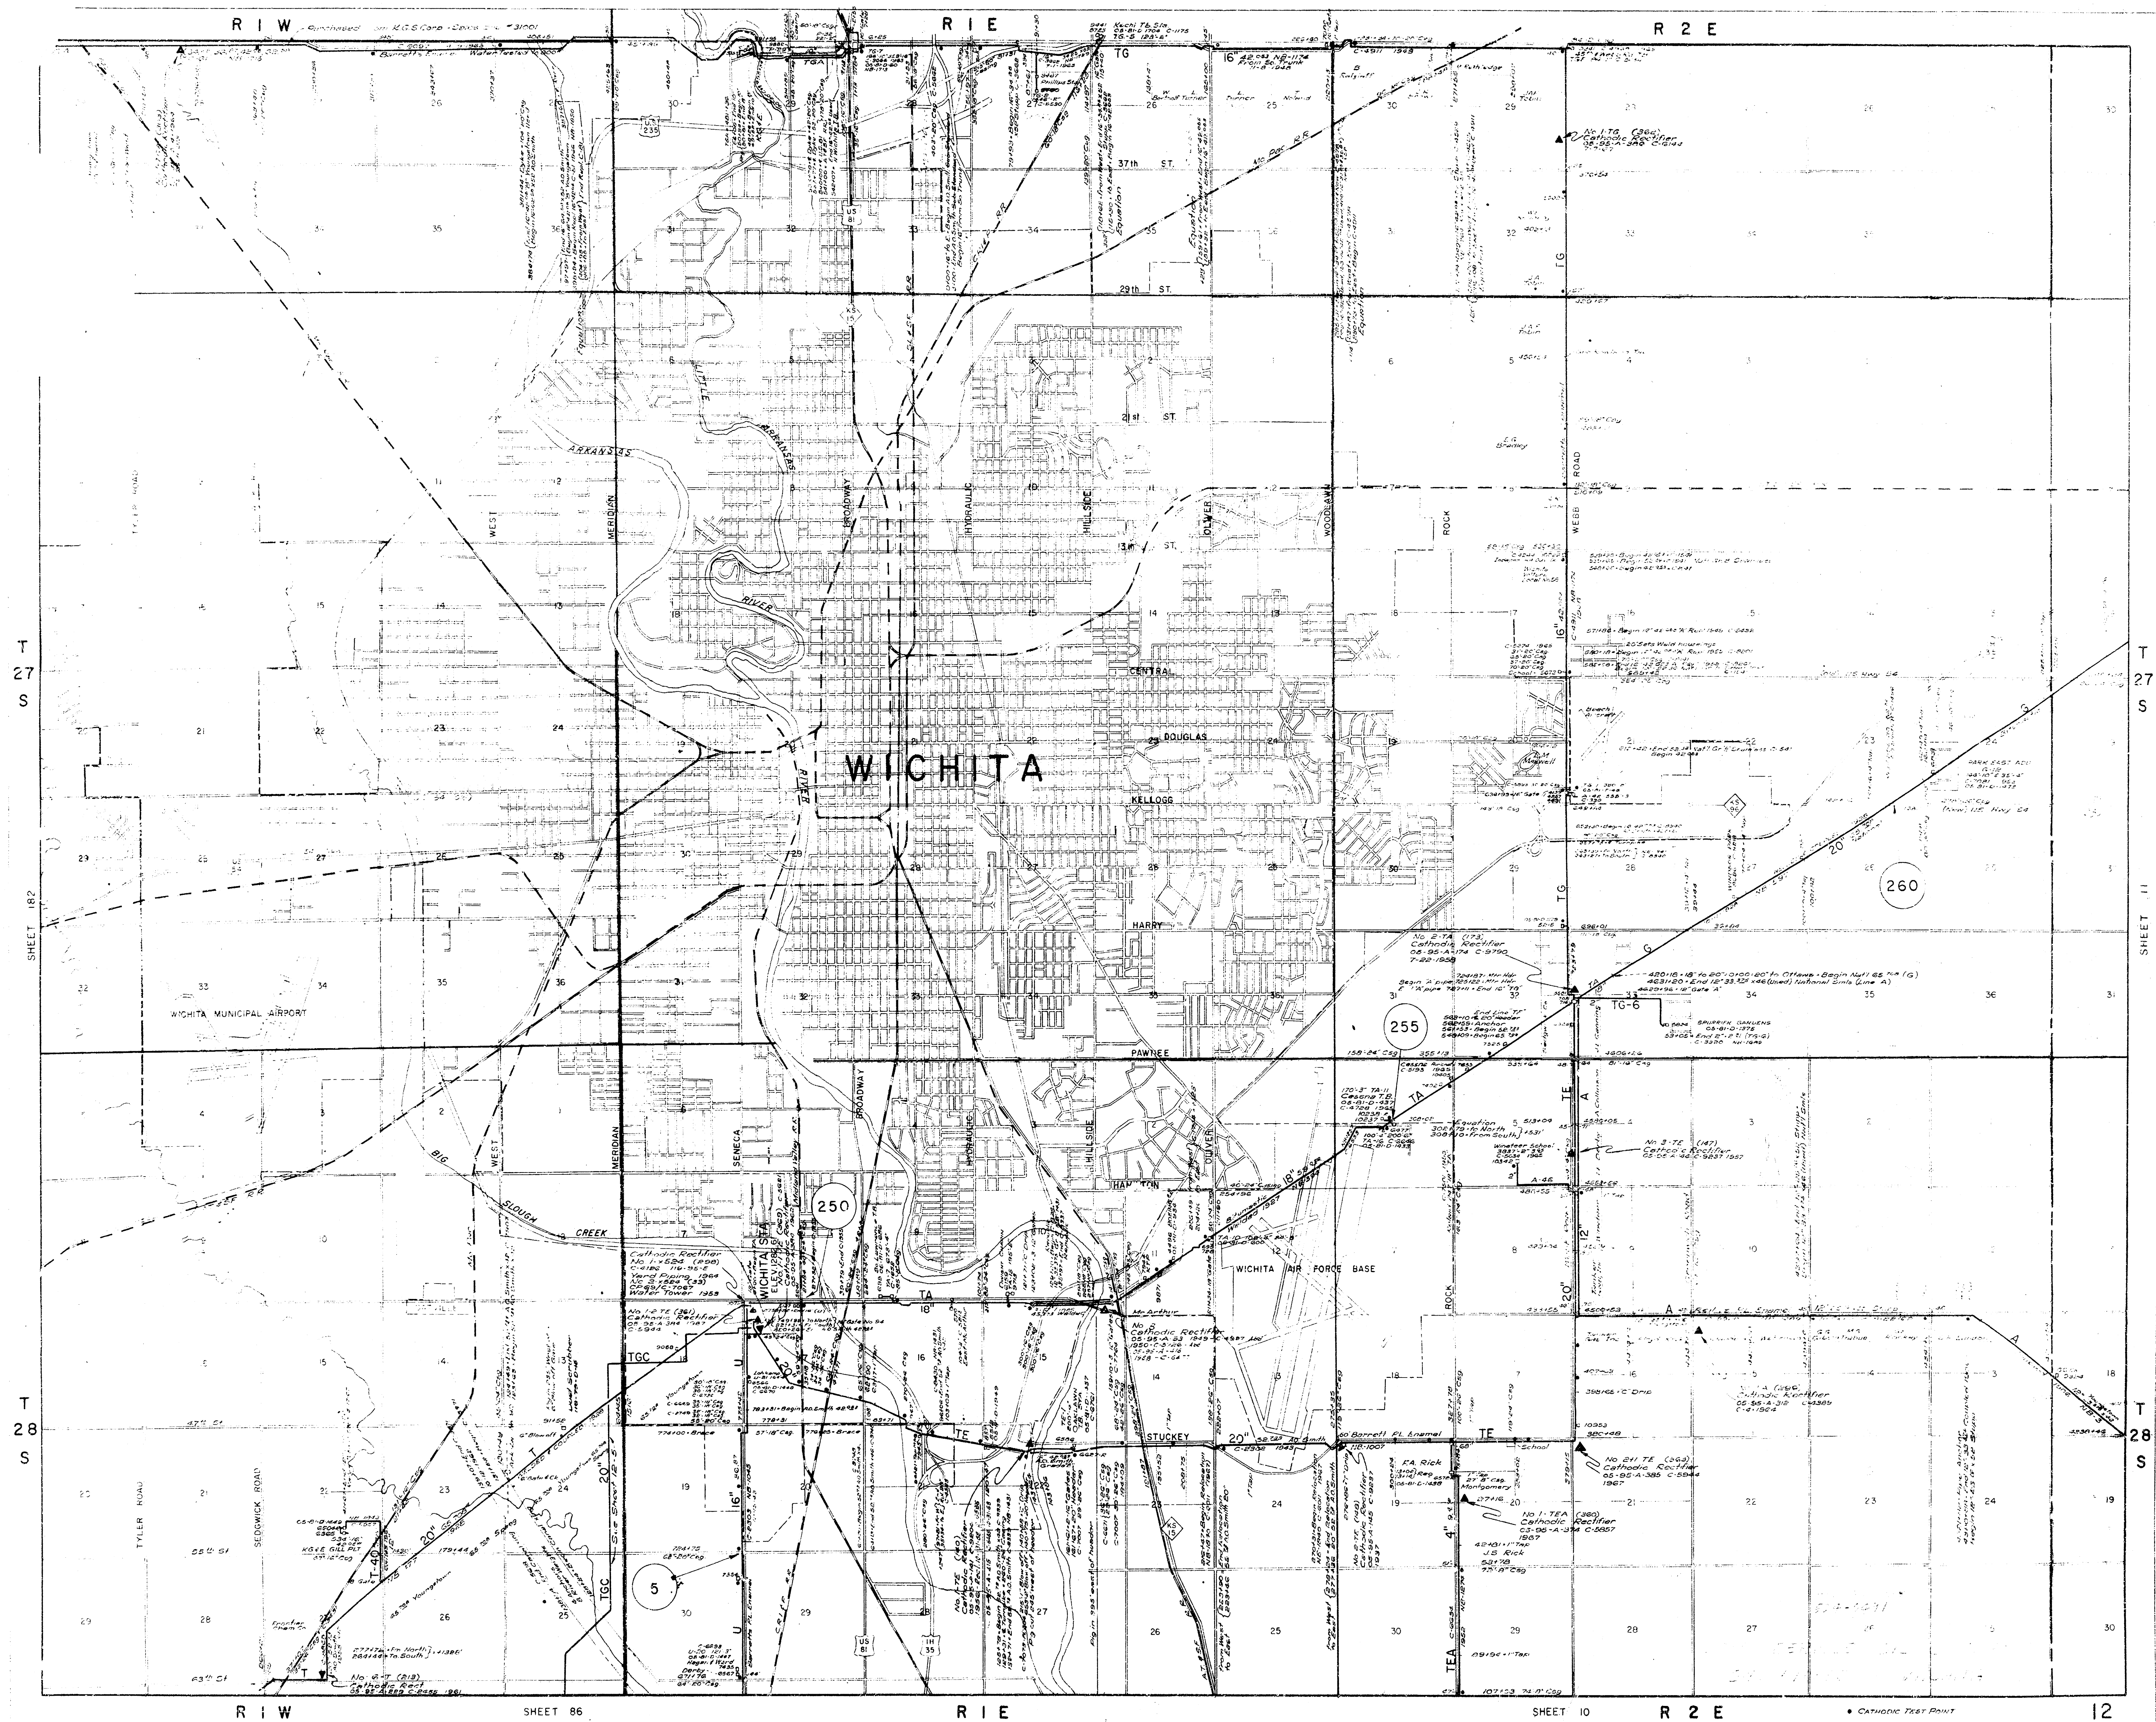


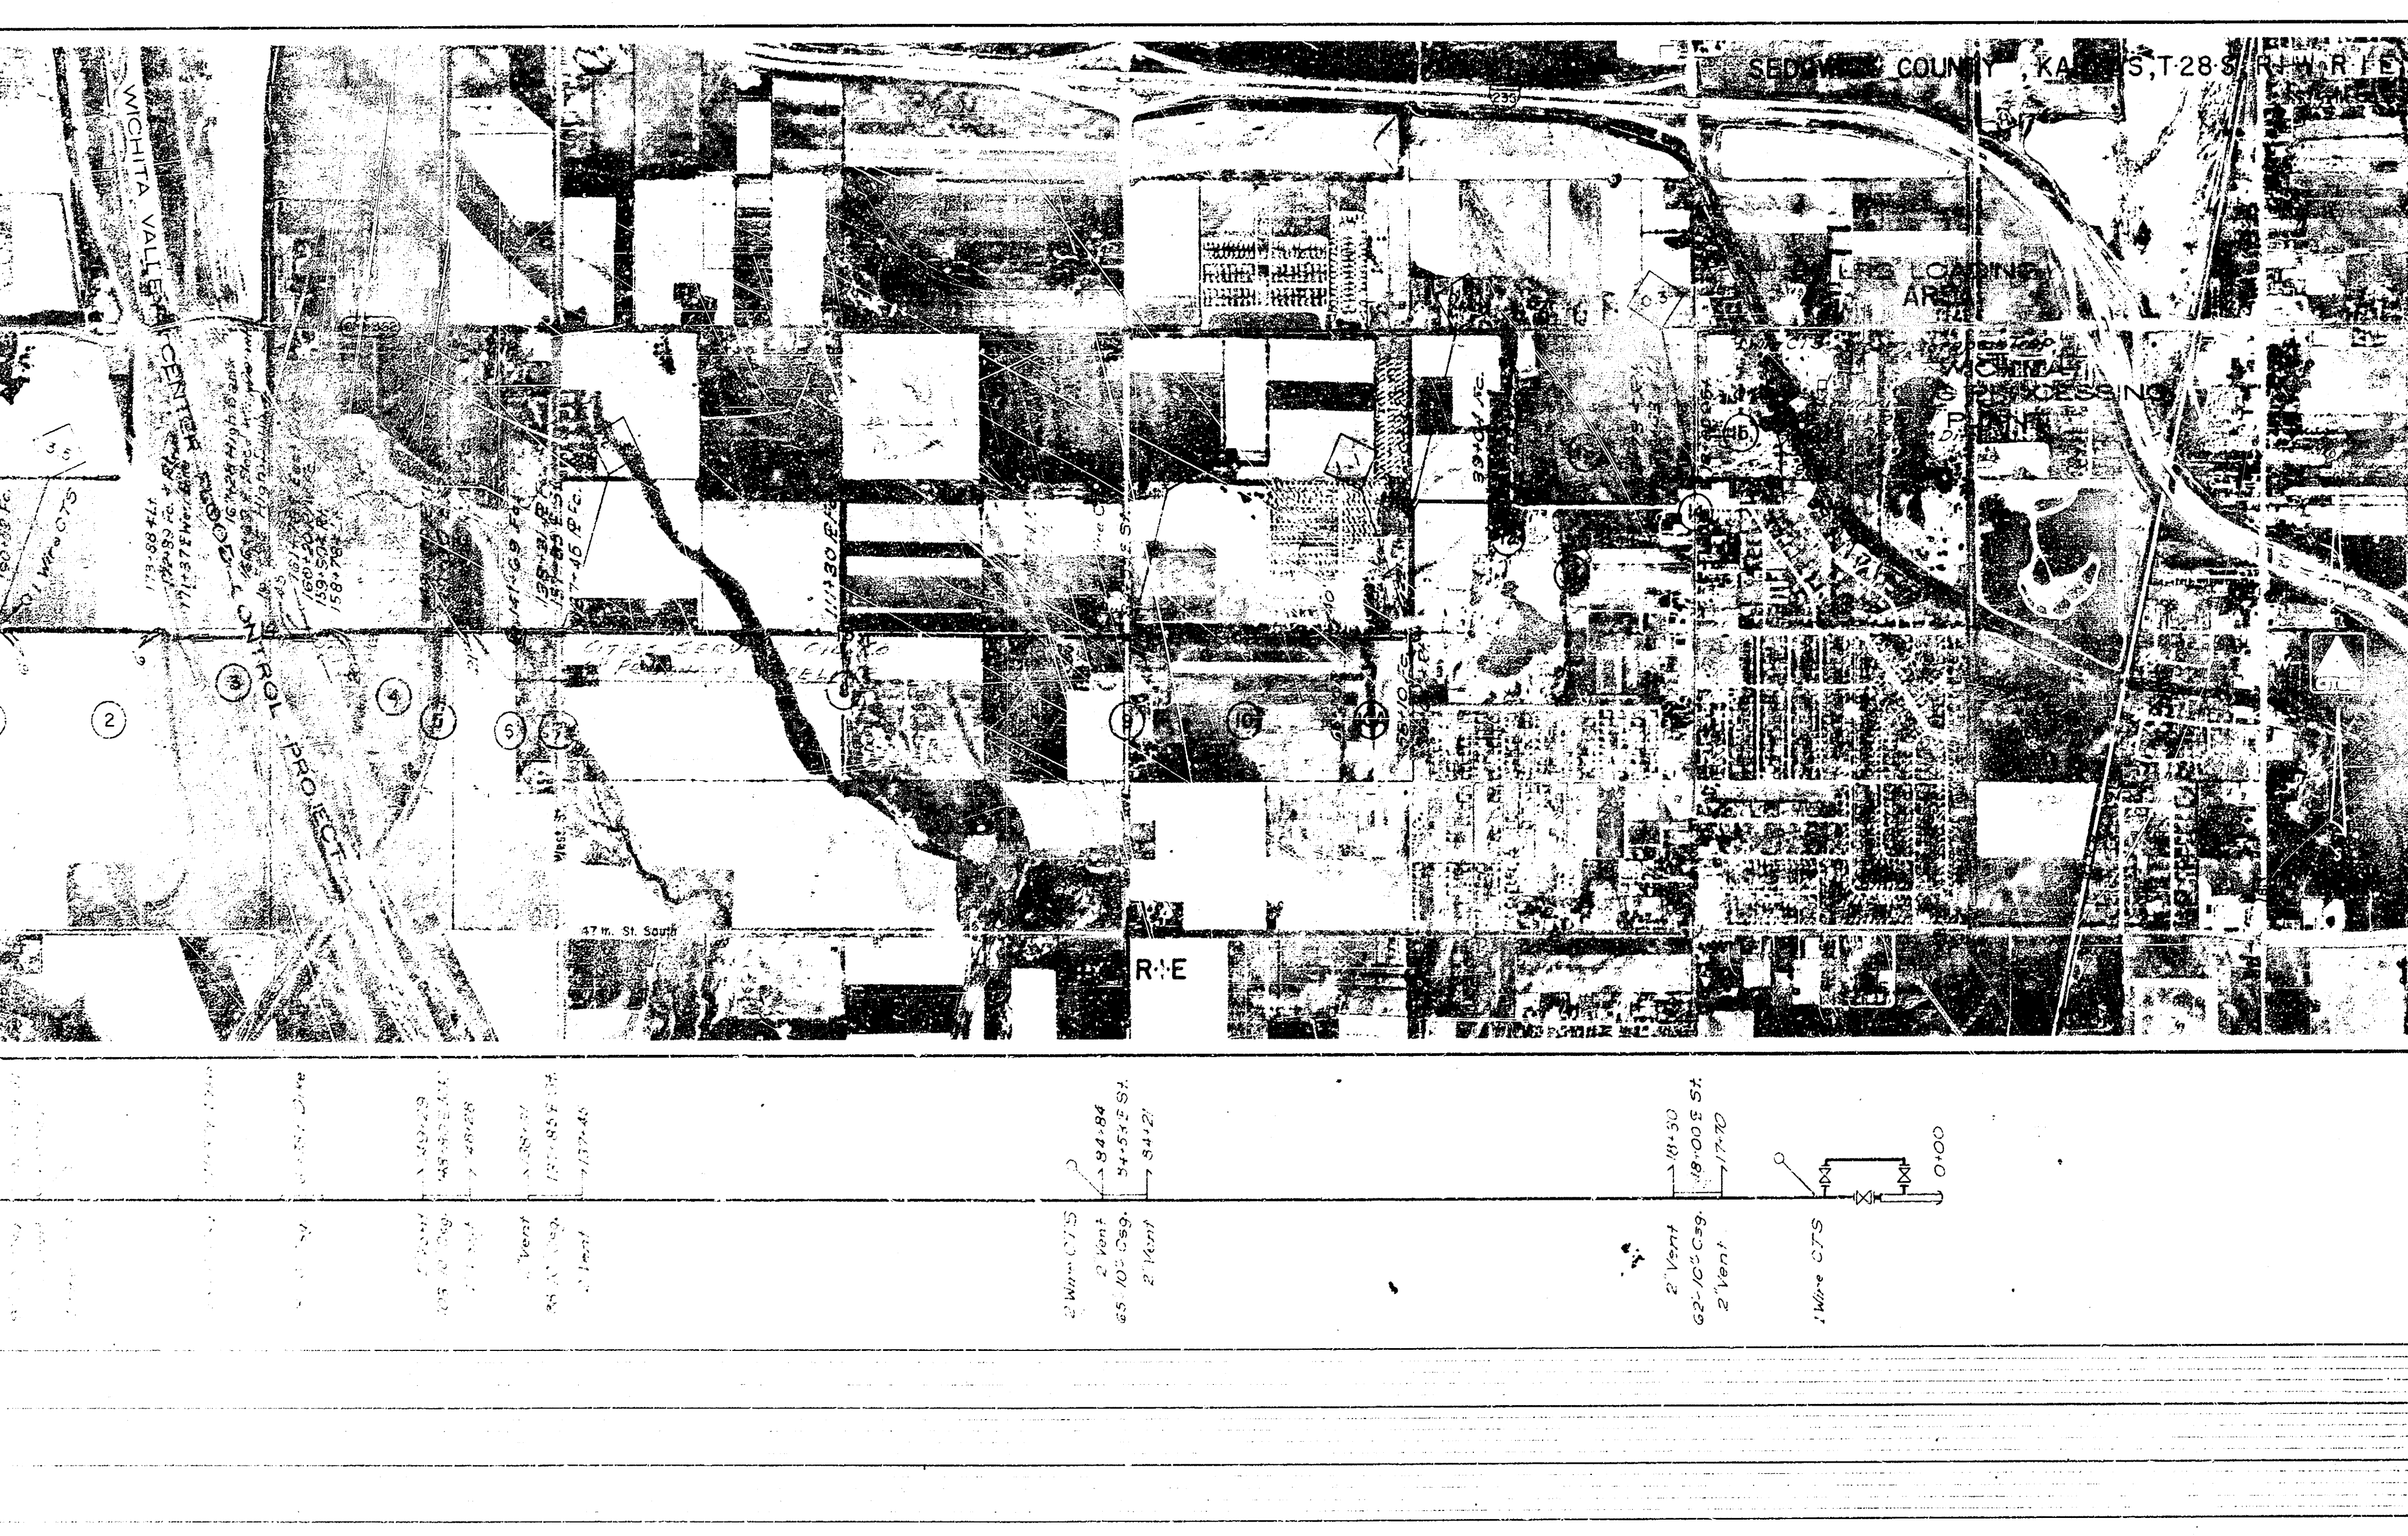

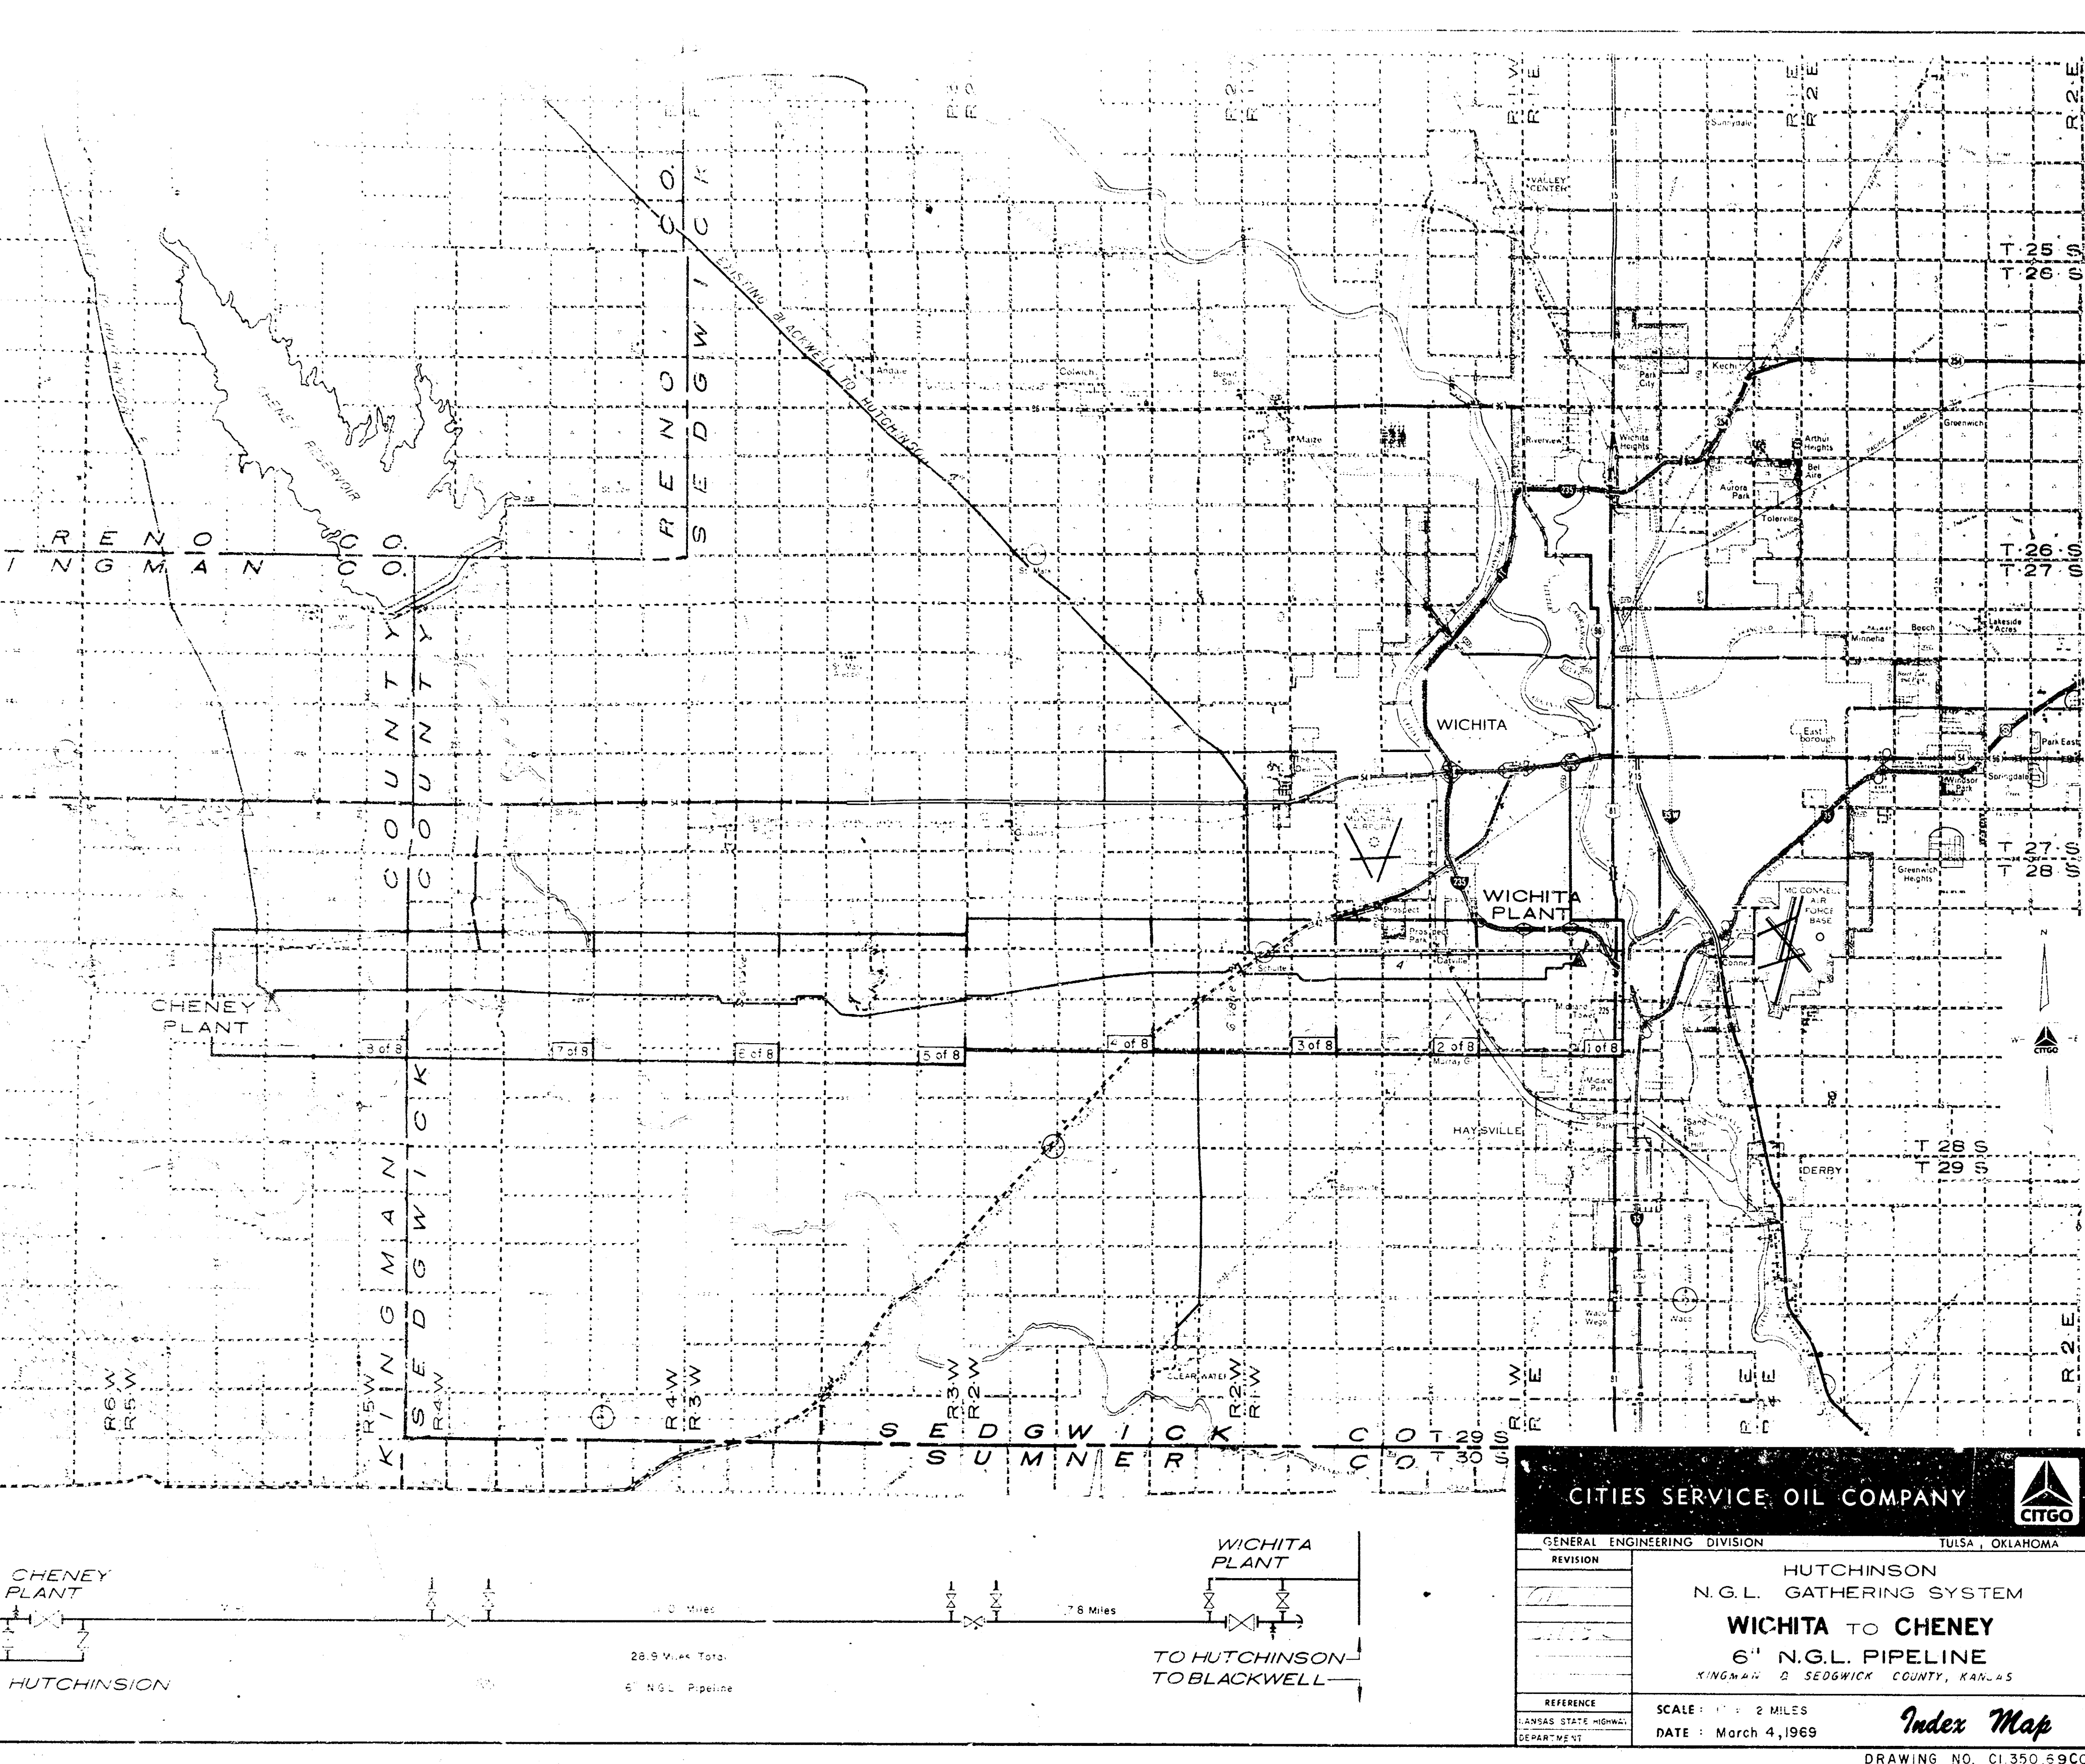

NO.	OWNER	RODS NO.	OWNER	RODS NO.	OWNER	RODS NO.	WT.	O.D.	WALL TH.	FROM	TO	FEET	MILES	MFG.	TYPE	COATINGS	REVISIONS	RECHAIN	DATE	DRAWN	CHECKED

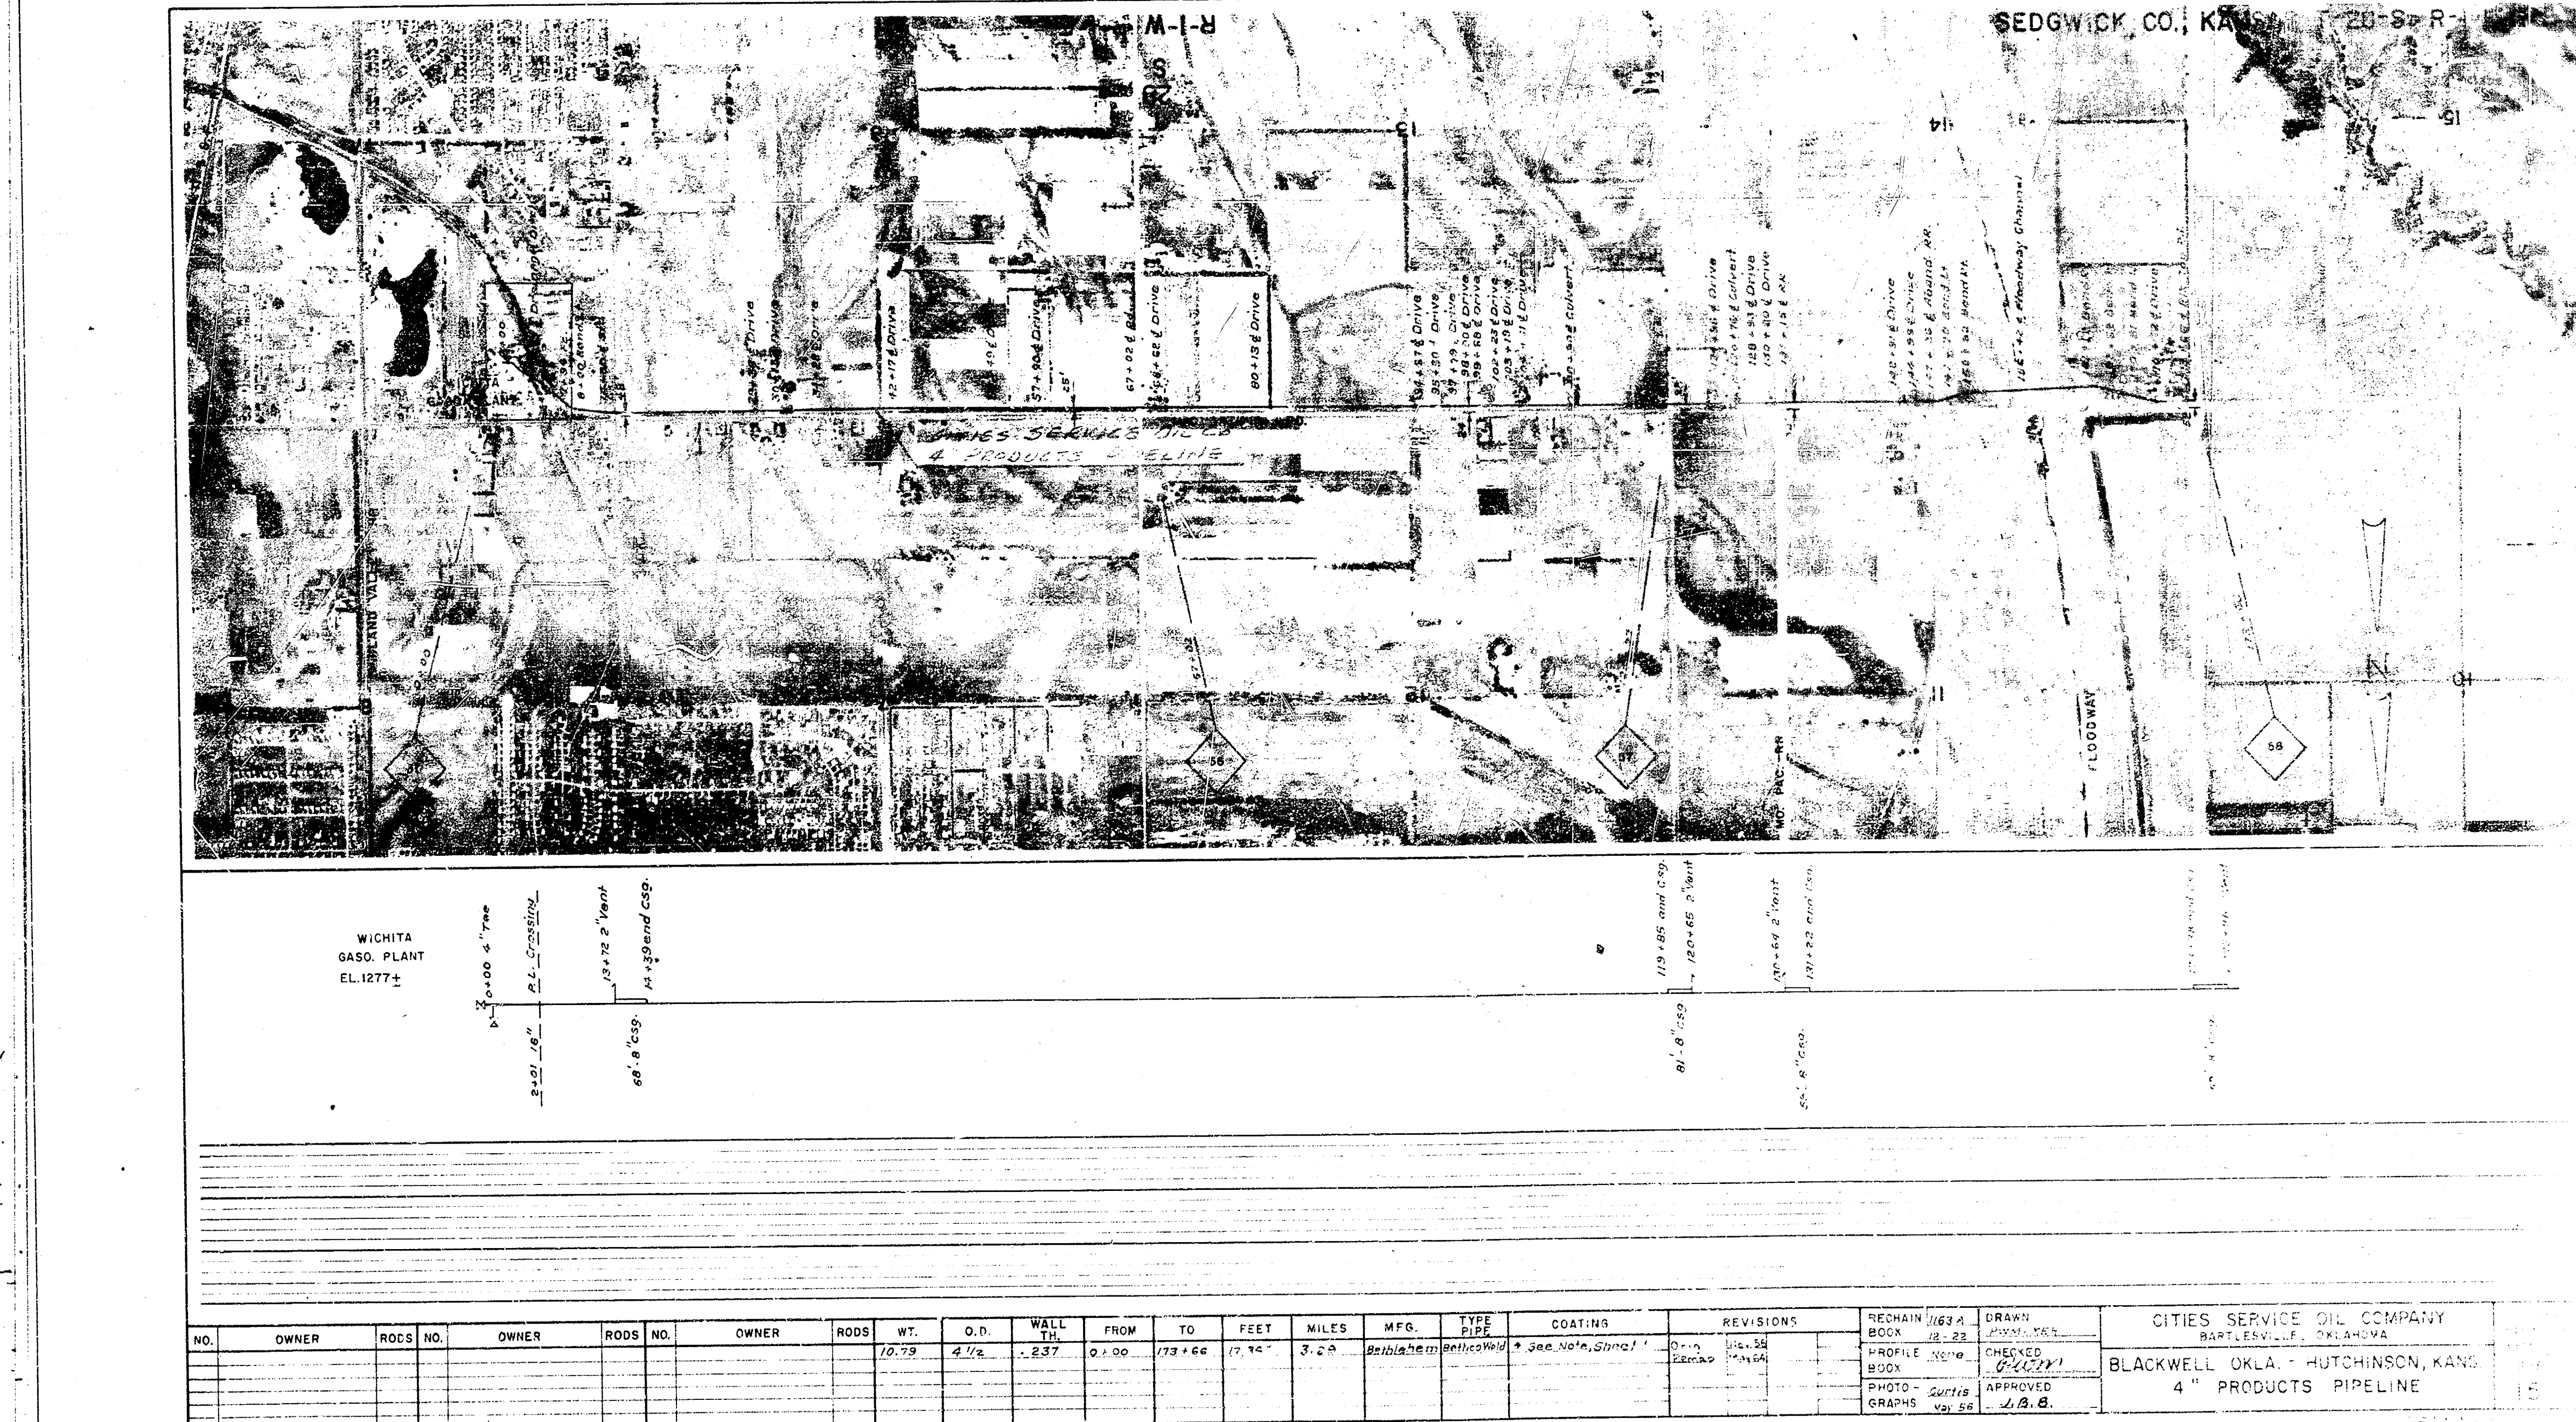

NO.	OWNER	RODS NO.	OWNER	RODS NO.	OWNER	RODS NO.	WT.	O.D.	WALL TH.	FROM	TO	FEET	MILES	MFG.	TYPE	COATINGS	REVISIONS	RECHAIN	DATE	DRAWN	CHECKED
