



STATION 0 = CENTER OF MIDLAND VALLEY R. R.

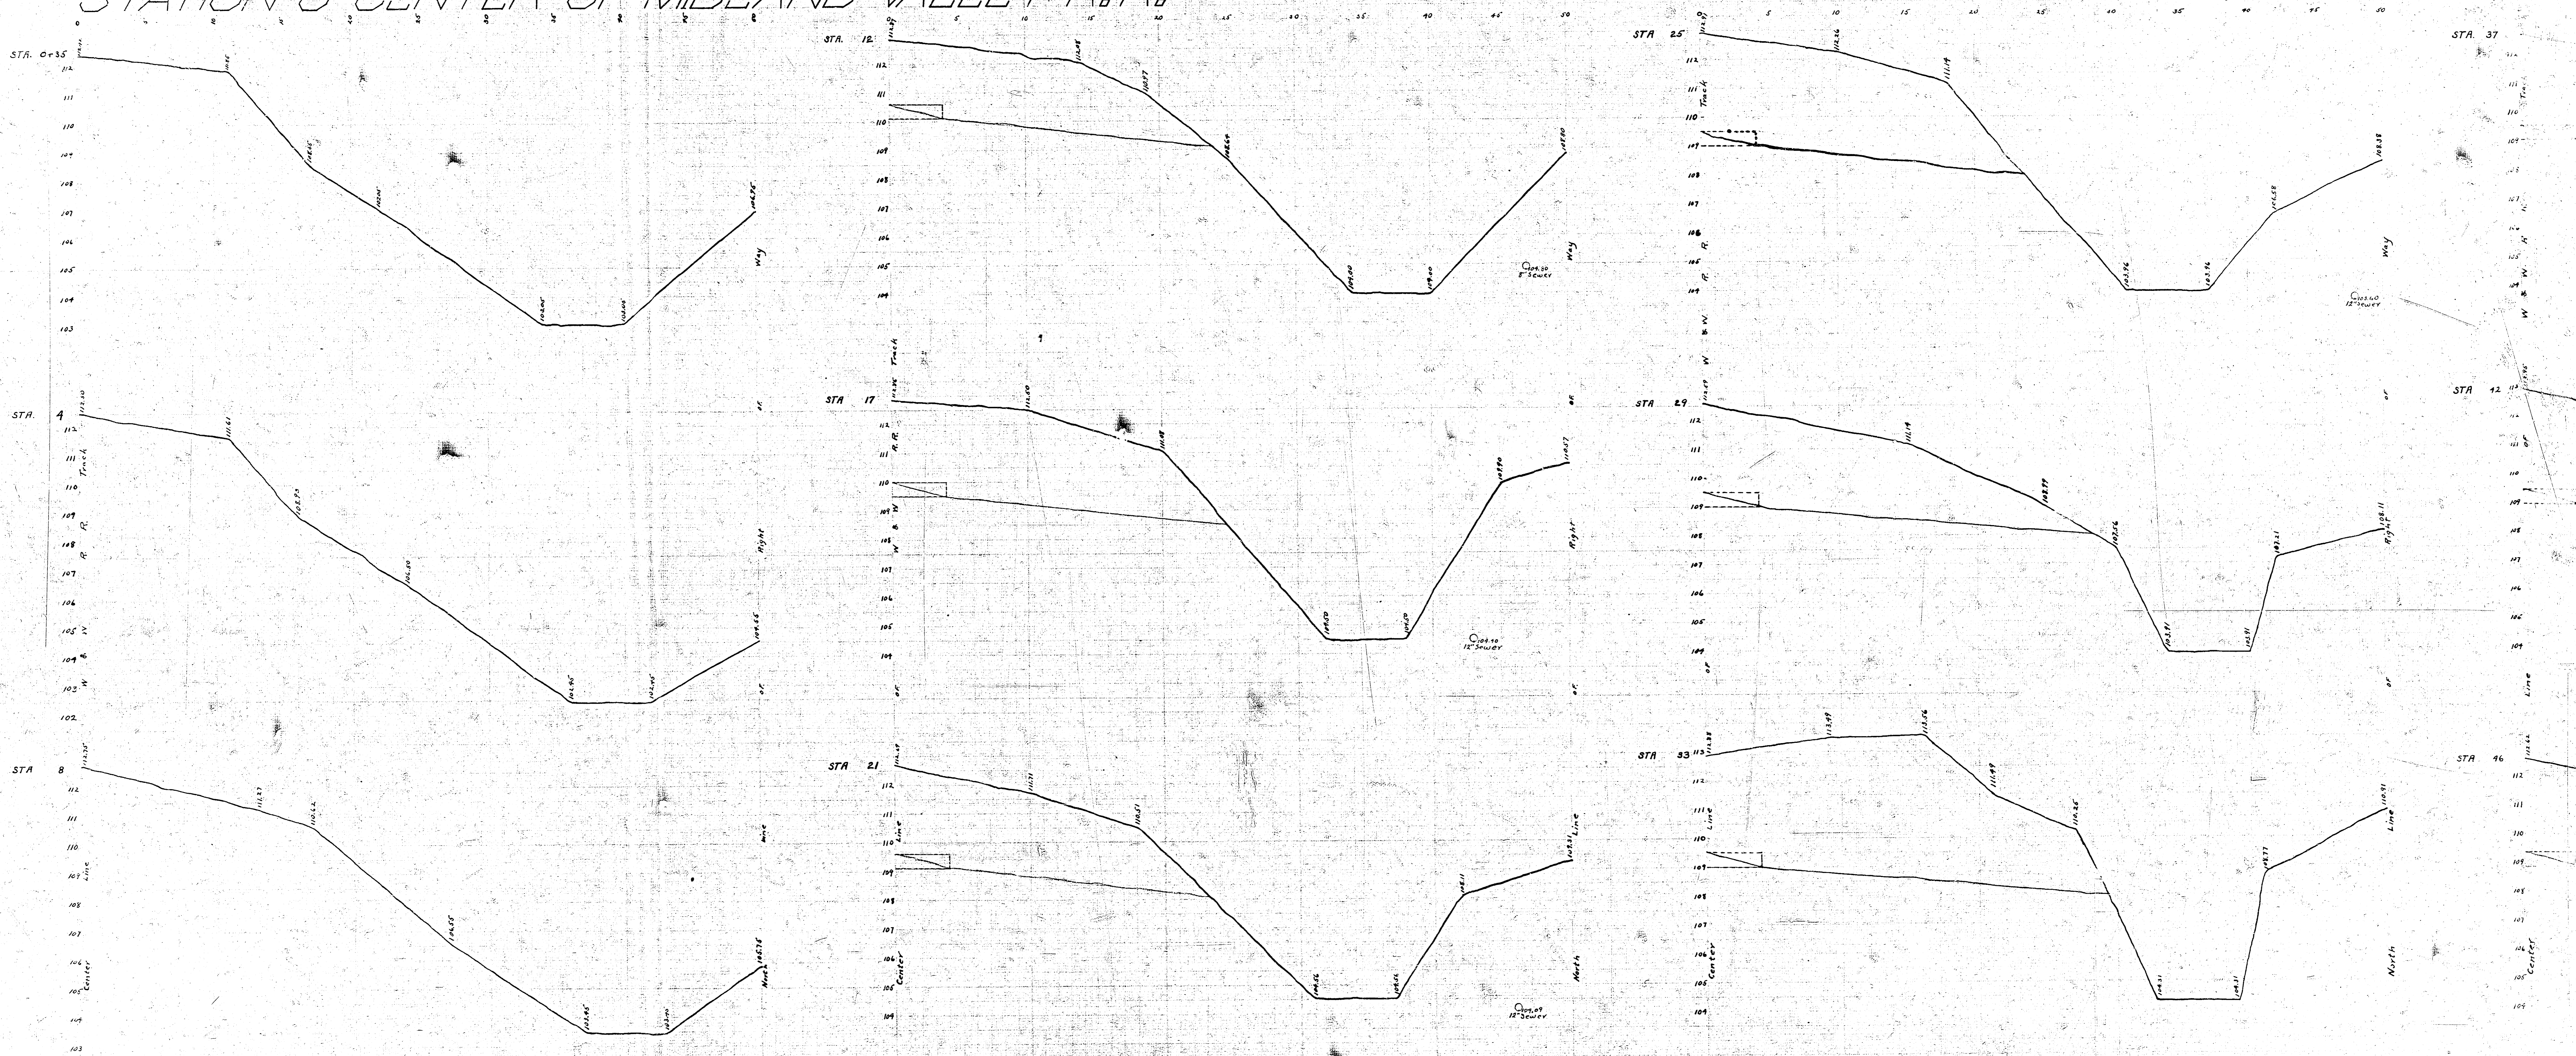

CROSS SECTION OF CERTAIN STATIONS ON WICHITA & WESTERN R. R. FROM MIDLAND VALLEY R. R. TO M

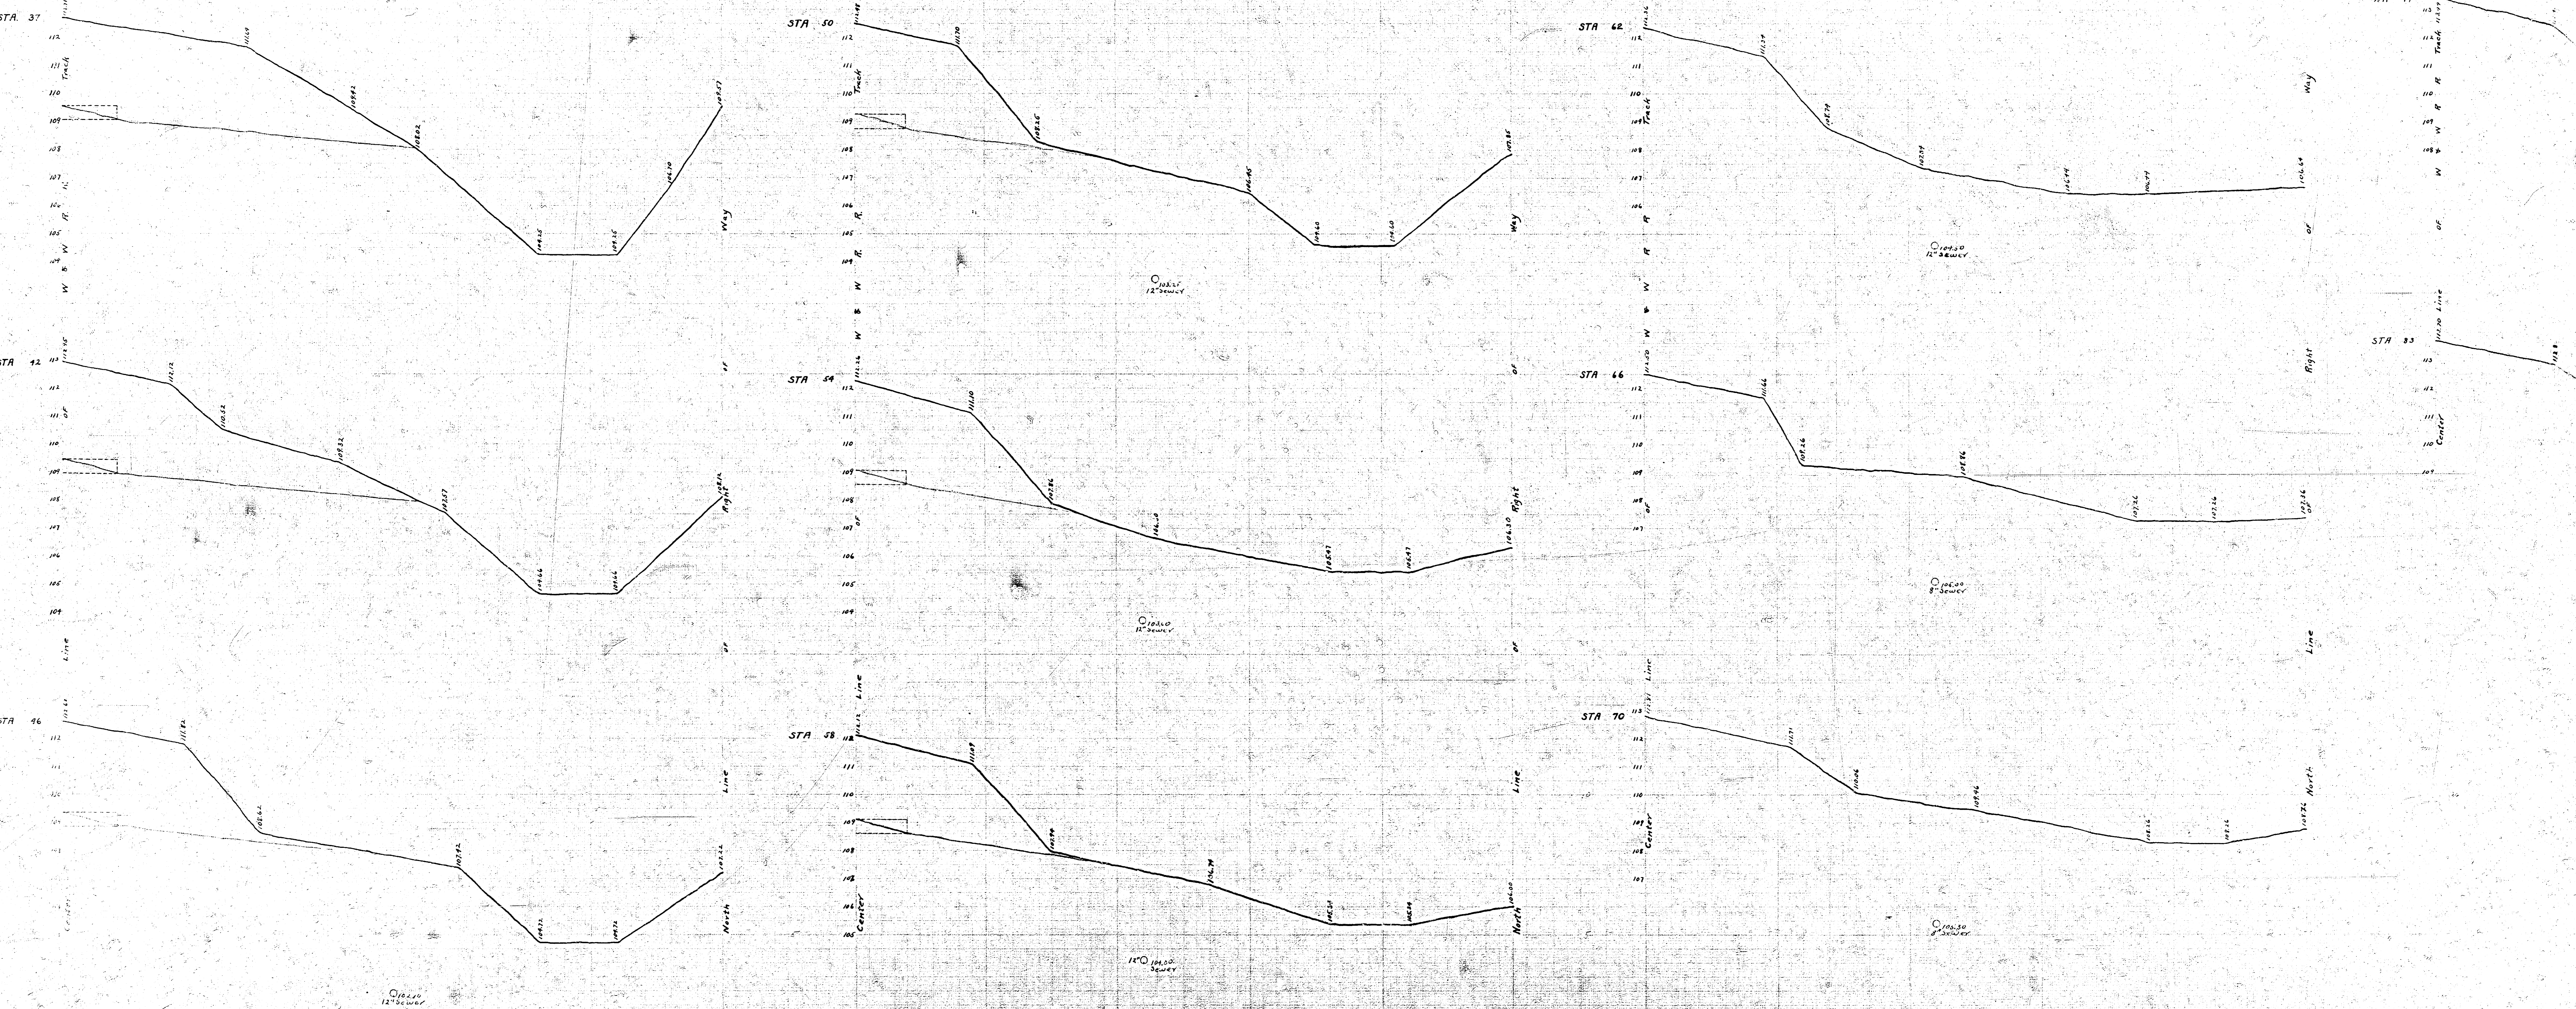

MERIDIAN AVENUE

